


CONSTRUCTION ACTIVITY SCHEDULE AND NOTES


ID	Task Name	Current Duration	Current Start	Current Finish
10	Surveying Dickerson Storm/ Construction Preparation	2 d	Thu 6/2/16	Fri 6/3/16
11	Install Temporary Drainage, Erosion Control, and Stream Diversion	3 d	Sat 6/4/16	Tue 6/7/16
9	Road Closure	12 d	Mon 6/6/16	Sat 6/18/16
12	Water Redirection to Existing Pond	2 d	Mon 6/6/16	Tue 6/7/16
15	Install Deep Storm Crossing	8 d	Mon 6/6/16	Tue 6/14/16
16	Open Road Cut for Pipe	4 d	Wed 6/8/16	Sat 6/11/16
13	Demuck	4 d	Fri 6/10/16	Tue 6/14/16
17	CCMWA Work	4 d	Mon 6/13/16	Thu 6/16/16
14	Fill Base layer For Bridging	2 d	Wed 6/15/16	Thu 6/16/16
18	Temporary Road Repair	3 d	Wed 6/15/16	Fri 6/17/16

Month	Day	Activity
May 30, '16	1	Surveying Dickerson Storm/ Construction Preparation
	2	Surveying Dickerson Storm/ Construction Preparation
	3	Surveying Dickerson Storm/ Construction Preparation
	4	Surveying Dickerson Storm/ Construction Preparation
	5	Surveying Dickerson Storm/ Construction Preparation
	6	Surveying Dickerson Storm/ Construction Preparation
	7	Surveying Dickerson Storm/ Construction Preparation
Jun 6, '16	8	Install Temporary Drainage, Erosion Control, and Stream Diversion
	9	Install Temporary Drainage, Erosion Control, and Stream Diversion
	10	Install Temporary Drainage, Erosion Control, and Stream Diversion
	11	Road Closure
	12	Road Closure
	13	Road Closure
	14	Road Closure
	15	Road Closure
	16	Road Closure
	17	Road Closure
June 13, '16	18	Water Redirection to Existing Pond
	19	Water Redirection to Existing Pond
	20	Water Redirection to Existing Pond
	21	Water Redirection to Existing Pond
	22	Water Redirection to Existing Pond
	23	Water Redirection to Existing Pond
	24	Water Redirection to Existing Pond
	25	Water Redirection to Existing Pond
	26	Water Redirection to Existing Pond
	27	Water Redirection to Existing Pond

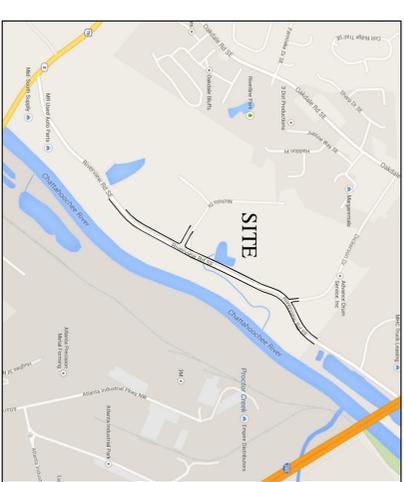

SITE LOCATION MAP  
NOT TO SCALE

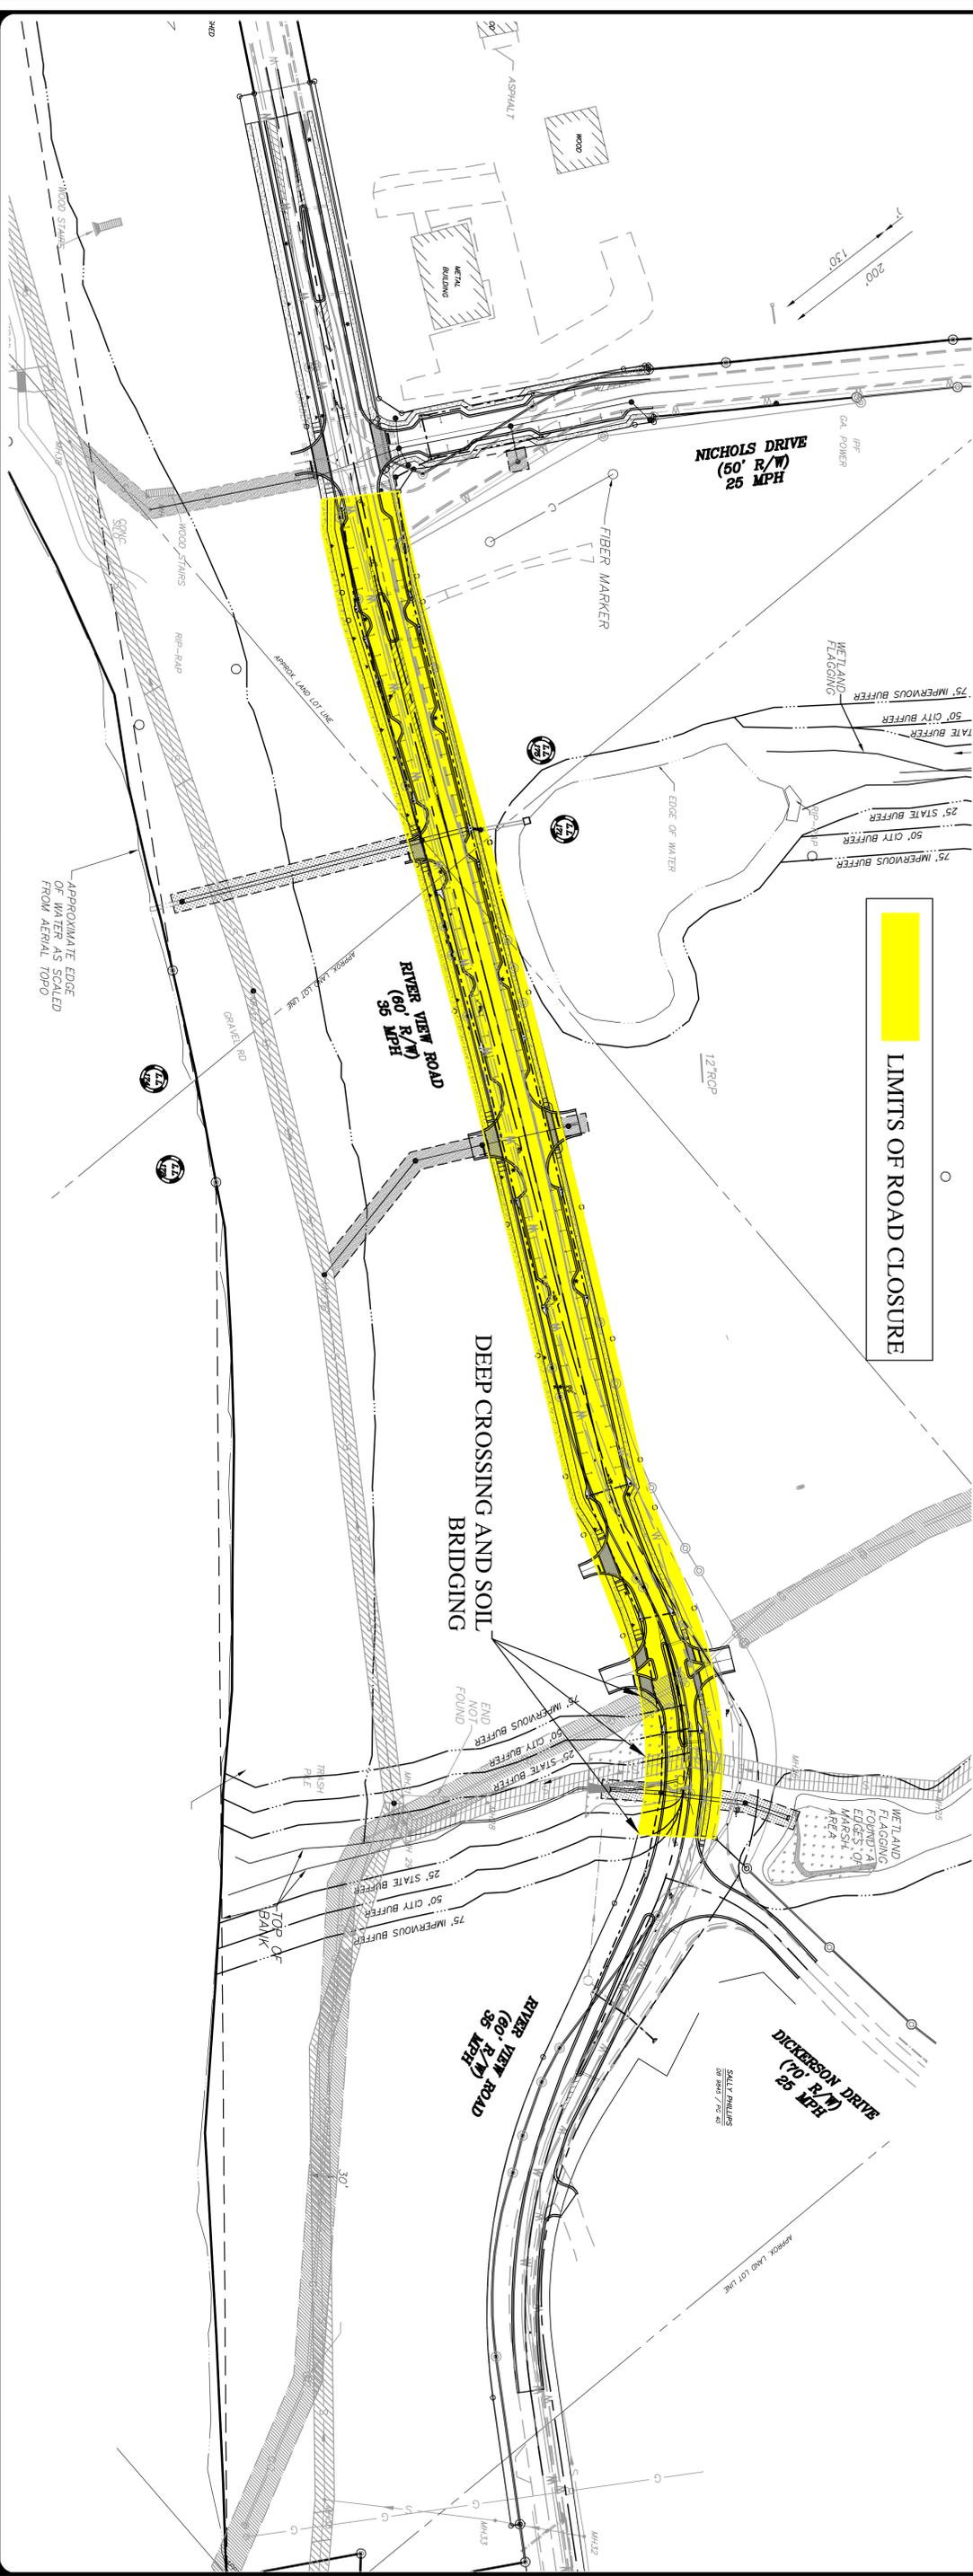

"WE PROVIDE SOLUTIONS."  
**PLANNERS AND ENGINEERS COLLABORATIVE**  
 SITE PLANNING ■ LANDSCAPE ARCHITECTURE ■ CIVIL ENGINEERING ■ LAND SURVEYING  
 350 RESEARCH COURT ■ NORCROSS, GEORGIA 30092 ■ (770)451-2741 ■ FAX (770)451-3915 ■ WWW.PECATL.COM

**RIVERVIEW ROAD ROADWAY IMPROVEMENT PLANS**  
 AS PART OF RIVERVIEW LANDING  
 A MASTER PLANNED MIXED USE COMMUNITY AT THE CHATTAHOOCHEE RIVER  
 JAMESTOWN PROPERTIES  
 675 PONCE DE LEON AVE. NE, 7TH FLOOR  
 ATLANTA, GEORGIA 30308  
 PHONE: 770-582-1000

THIS SEAL IS ONLY VALID IF COMBINED WITH AN ORIGINAL SIGNATURE  

 GEORGE A. SMITH  
 PROFESSIONAL ENGINEER  
 CIVIL  
 STATE OF GEORGIA

**REVISIONS:**

NO.	DATE	BY	DESCRIPTION
1	08/02/15	PEC	COMB DOT COMMENTS
2	08/02/15	PEC	SARNAKA COMMENTS
3	08/28/15	PEC	PLAN REVIEW
4	10/02/15	PEC	CITY COMMENTS
5	11/03/15	PEC	COMB CORRECTIONS
6	12/21/15	PEC	ROAD DELV ADJUST
7	02/01/16	PEC	STANDARD LINE DEL.
8	04/06/16	PEC	STANDARD LINE DEL.
9	04/29/16	PEC	TRN. LNK. ASH. INVT.

SHEET TITLE  
**ROAD CLOSURE PLAN**  
 SCALE: 1" = 80'  
 DATE: AUG. 28, 2015  
 PROJECT: 08031.07

This drawing is the property of Planners and Engineers Collaborative and is not to be copied in whole or in part without the written consent of Planners and Engineers Collaborative. Returned upon request. © Planners and Engineers Collaborative

**RC**  
 SHEET