



1 FRONT ELEVATION  
A6 SCALE 1/4" = 1'-0"

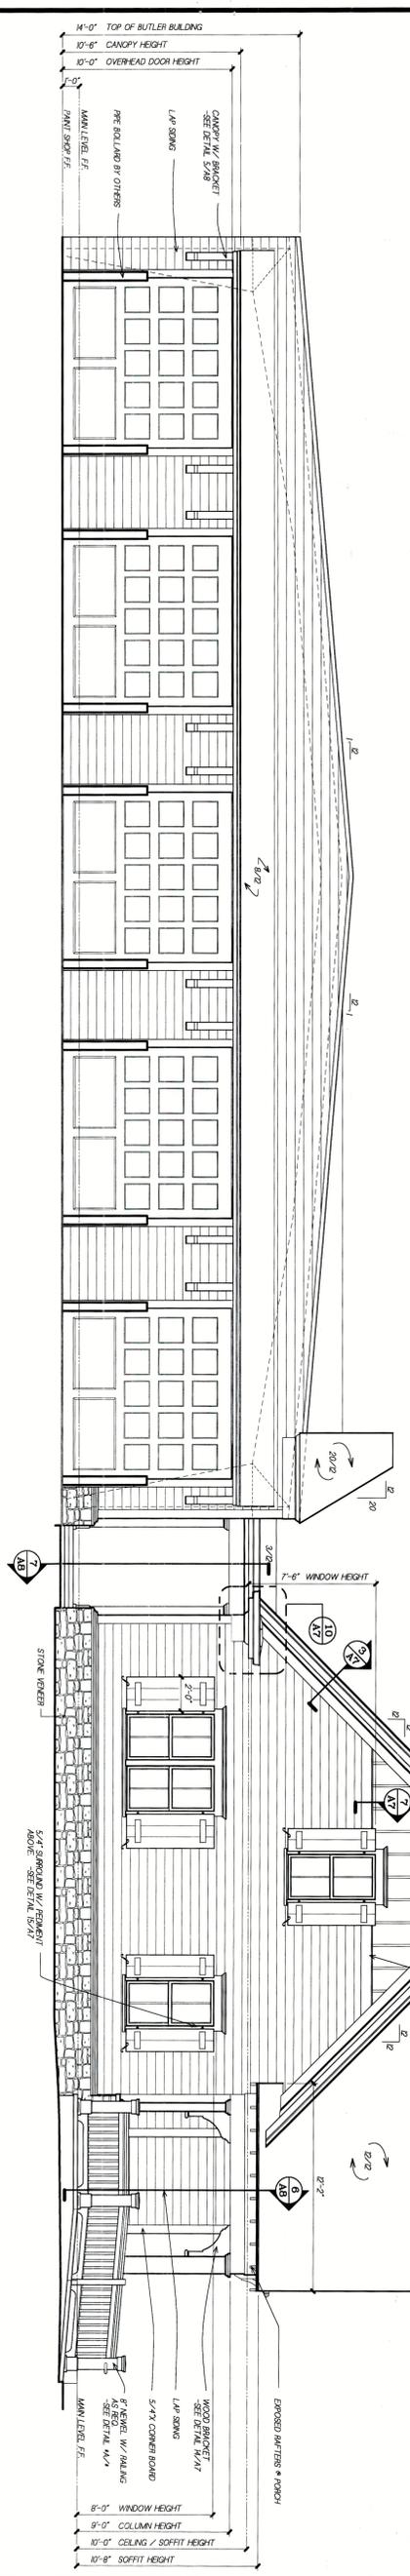

2 LEFT ELEVATION  
A6 SCALE 1/4" = 1'-0"

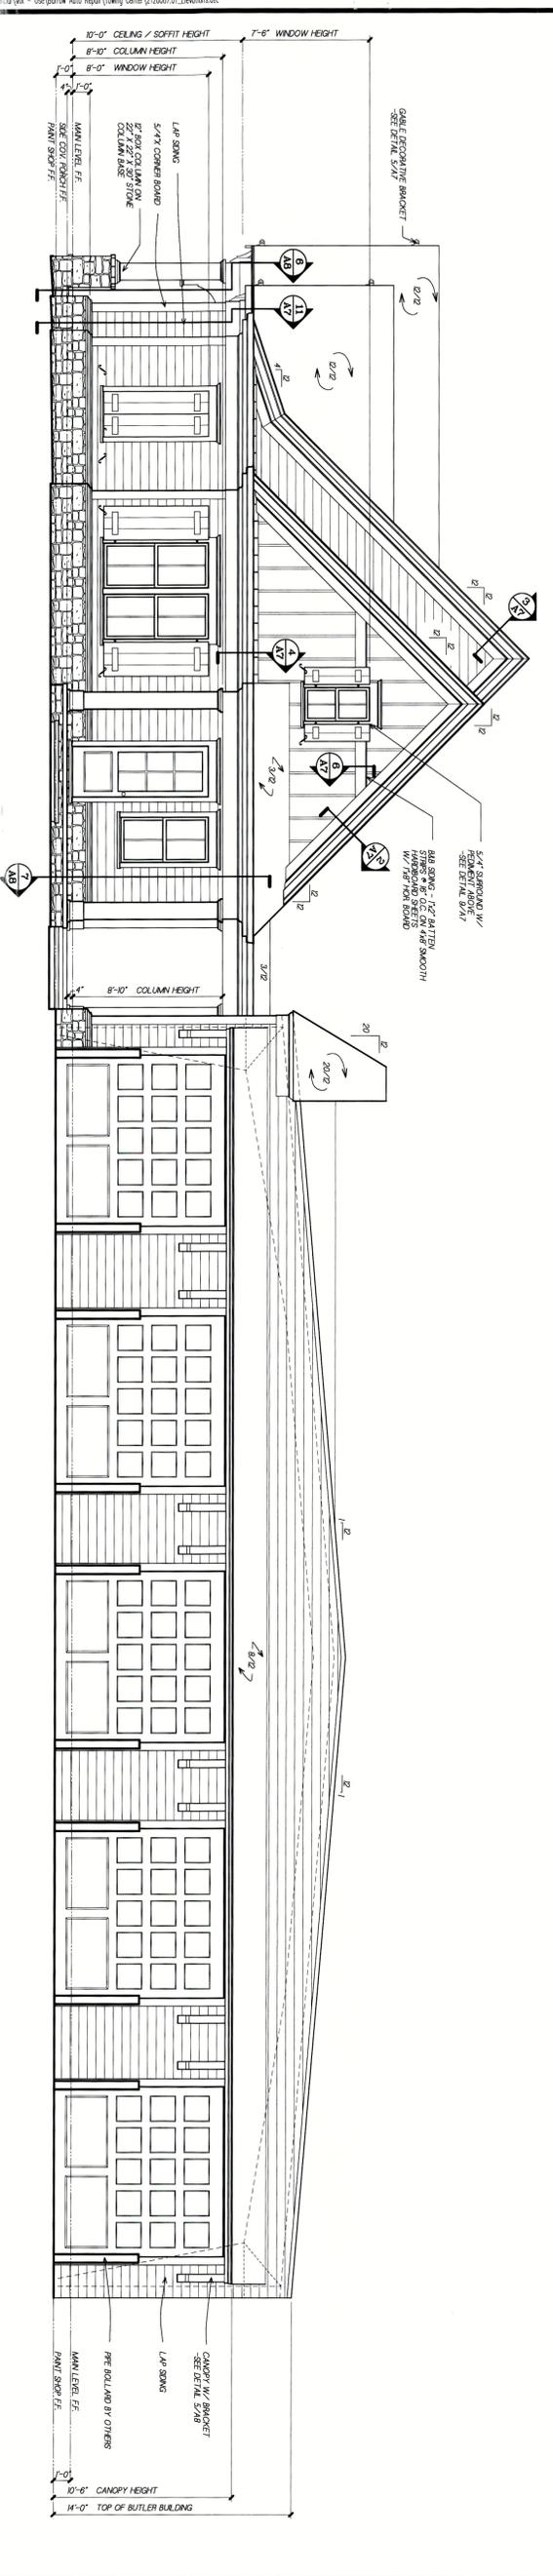

3 RIGHT ELEVATION  
A6 SCALE 1/4" = 1'-0"

	<h1 style="margin: 0;">CALDWELL • CLINE</h1> <p style="margin: 0;">ARCHITECTS • DESIGNERS</p> <p style="margin: 0;">222 Crescent Circle - Marietta, GA 30064 Phone 770-424-3882 - Fax 770-424-2377 www.caldwellcline.com</p>	<h2 style="margin: 0;">BARROW BODY SHOP</h2> <p style="margin: 0;">2261 DIXIE AVENUE, SE. SMYRNA, GEORGIA 30080 EST. 2014</p>	<p style="writing-mode: vertical-rl; transform: rotate(180deg);">PROJECT</p>
<p style="font-size: 8px;">The seal is the property of the State of Georgia and may not be used or reproduced without the written consent of the State of Georgia. The seal is the property of the State of Georgia and may not be used or reproduced without the written consent of the State of Georgia.</p> <p style="font-size: 8px;">1) I am a duly licensed professional engineer in the State of Georgia. 2) I am duly licensed as an architect in the State of Georgia. 3) I am duly licensed as a designer in the State of Georgia. 4) I am duly licensed as a landscape architect in the State of Georgia. 5) I am duly licensed as a professional architect in the State of Georgia. 6) I am duly licensed as a professional engineer in the State of Georgia. 7) I am duly licensed as a professional geologist in the State of Georgia. 8) I am duly licensed as a professional land surveyor in the State of Georgia. 9) I am duly licensed as a professional planner in the State of Georgia. 10) I am duly licensed as a professional interior designer in the State of Georgia. 11) I am duly licensed as a professional lighting designer in the State of Georgia. 12) I am duly licensed as a professional acoustical consultant in the State of Georgia. 13) I am duly licensed as a professional architectural historian in the State of Georgia. 14) I am duly licensed as a professional preservation architect in the State of Georgia. 15) I am duly licensed as a professional historic preservation architect in the State of Georgia. 16) I am duly licensed as a professional historic preservation engineer in the State of Georgia. 17) I am duly licensed as a professional historic preservation geologist in the State of Georgia. 18) I am duly licensed as a professional historic preservation land surveyor in the State of Georgia. 19) I am duly licensed as a professional historic preservation planner in the State of Georgia. 20) I am duly licensed as a professional historic preservation interior designer in the State of Georgia. 21) I am duly licensed as a professional historic preservation lighting designer in the State of Georgia. 22) I am duly licensed as a professional historic preservation acoustical consultant in the State of Georgia. 23) I am duly licensed as a professional historic preservation architectural historian in the State of Georgia. 24) I am duly licensed as a professional historic preservation preservation architect in the State of Georgia. 25) I am duly licensed as a professional historic preservation historic preservation architect in the State of Georgia.</p>	<p style="font-size: 8px;">DATE: 05-22-14 DRAWN BY: TCM CHECKED BY: TCM PROJECT NUMBER: 21200087.01 REVISIONS:</p>	<p style="font-size: 8px;">STATE OF GEORGIA PROFESSIONAL ENGINEER Caldwell Cline License No. 11882</p>	<p style="font-size: 8px;">A6 SHEET 9</p>