





PROPOSED FRONT ELEVATION
SCALE: 1/4" = 1'-0"



PROPOSED REAR ELEVATION
SCALE: 1/4" = 1'-0"

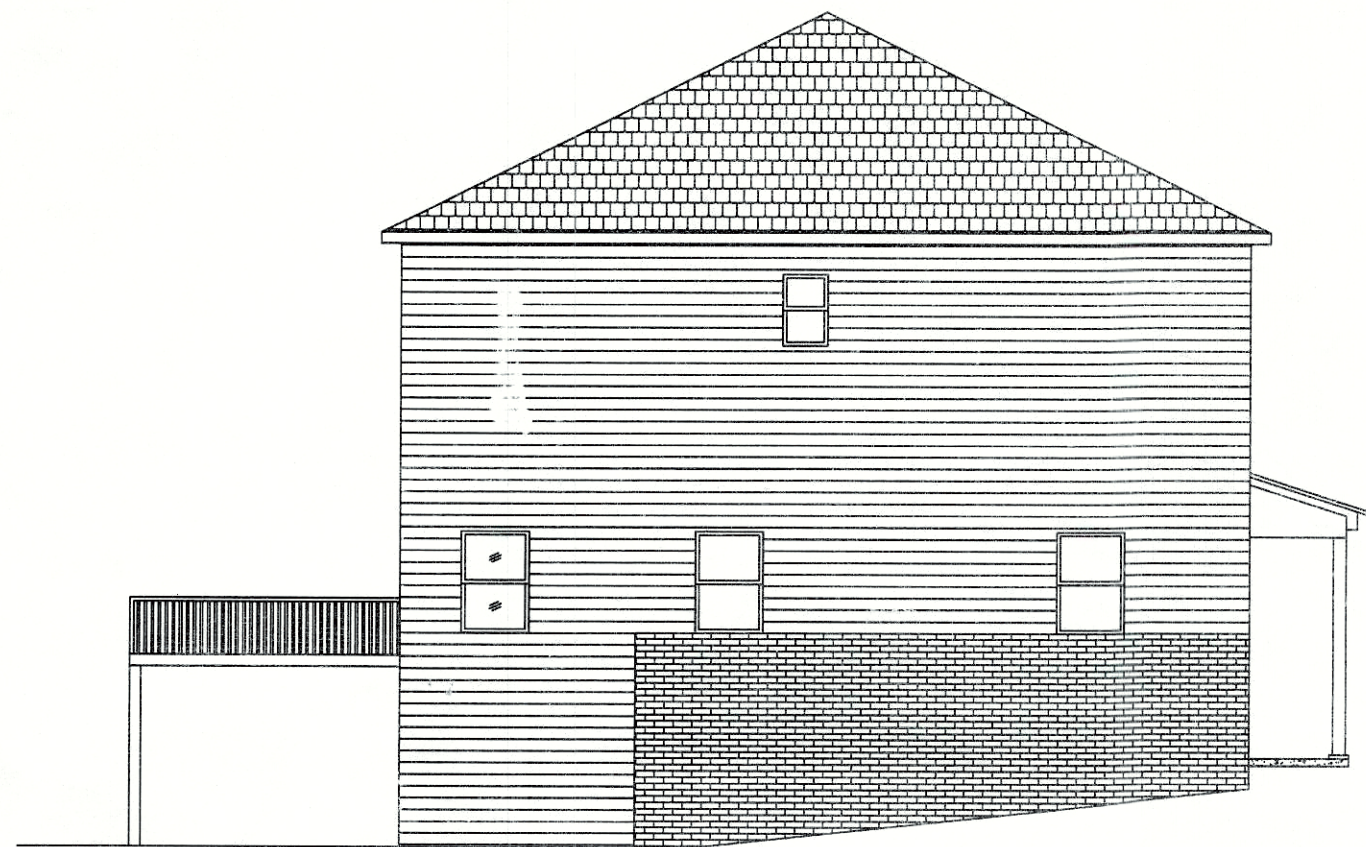

PROPOSED LEFT SIDE ELEVATION
SCALE: 1/4" = 1'-0"

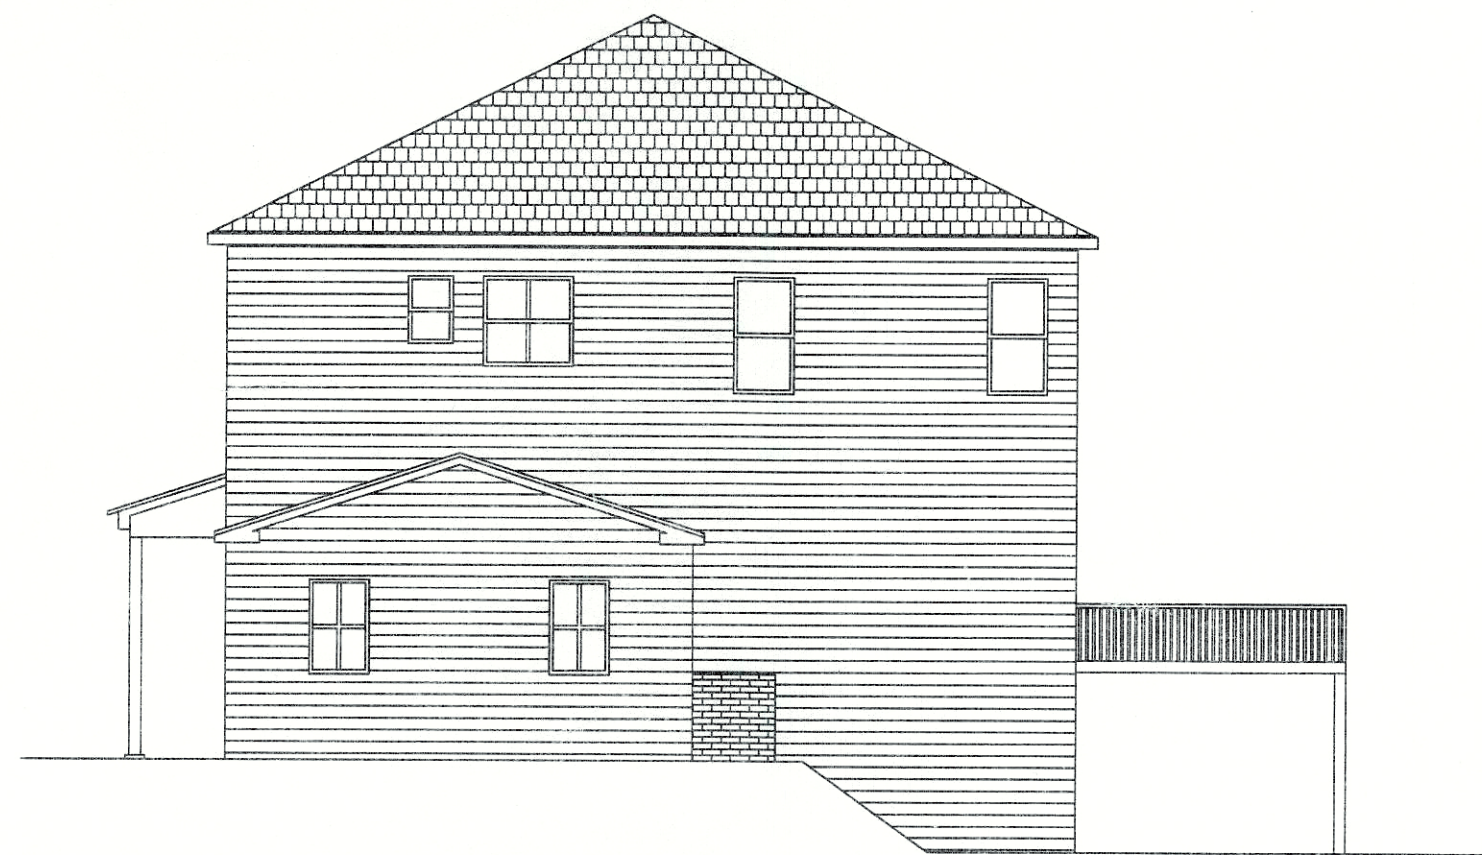


PROPOSED RIGHT SIDE ELEVATION
SCALE: 1/4" = 1'-0"

1
A5


PROPOSED ELEVATIONS

SCALE: 1/4" = 1'-0"

REVISION BY

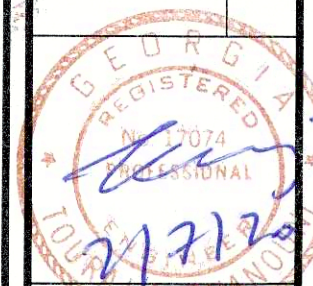

ENGINEERING SOLUTIONS, INC.
1860 SANDY PLAINS ROAD, SUITE 204
MARIETTA, GA. 30066
TEL. (770) 579-0089

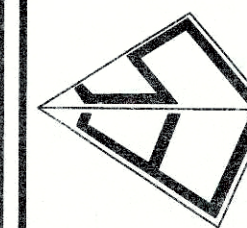

©ENGINEERING SOLUTIONS, INC. 2019
This drawing may be utilized only for the purpose of constructing or installing the work shown hereon at the site of the work specified. No other use, including reproduction, without limitation, is permitted. Any reproduction or alteration of this drawing, without the prior written approval of Engineering Solutions, Inc. is prohibited.

3286 CREATWOOD TRAIL
NEW ADDITION

SMYRNA GEORGIA

DRAWN BY: DW

SCALE: AS NOTED

PROJECT NO: 22156

DATE: FEB 2020

SHEET

A5

OF SHEETS