


NOT FOR CONSTRUCTION

GENERAL NOTES:
 1. ALL COMPONENT STRUCTURES SHOWN REQUIRE A SITE PLAN AND APPROVAL FROM THE LOCAL AUTHORITY.
 2. FOR SAFETY REASONS, THE CONTRACTOR SHALL PROVIDE ADEQUATE PROTECTIVE MEASURES TO PREVENT CHILDREN FROM ACCESSING THE SITE DURING CONSTRUCTION.
 3. THE CONTRACTOR SHALL BE RESPONSIBLE FOR OBTAINING ALL NECESSARY PERMITS AND APPROVALS FROM THE LOCAL AUTHORITY.
 4. THE CONTRACTOR SHALL BE RESPONSIBLE FOR OBTAINING ALL NECESSARY PERMITS AND APPROVALS FROM THE LOCAL AUTHORITY.
 5. THE CONTRACTOR SHALL BE RESPONSIBLE FOR OBTAINING ALL NECESSARY PERMITS AND APPROVALS FROM THE LOCAL AUTHORITY.

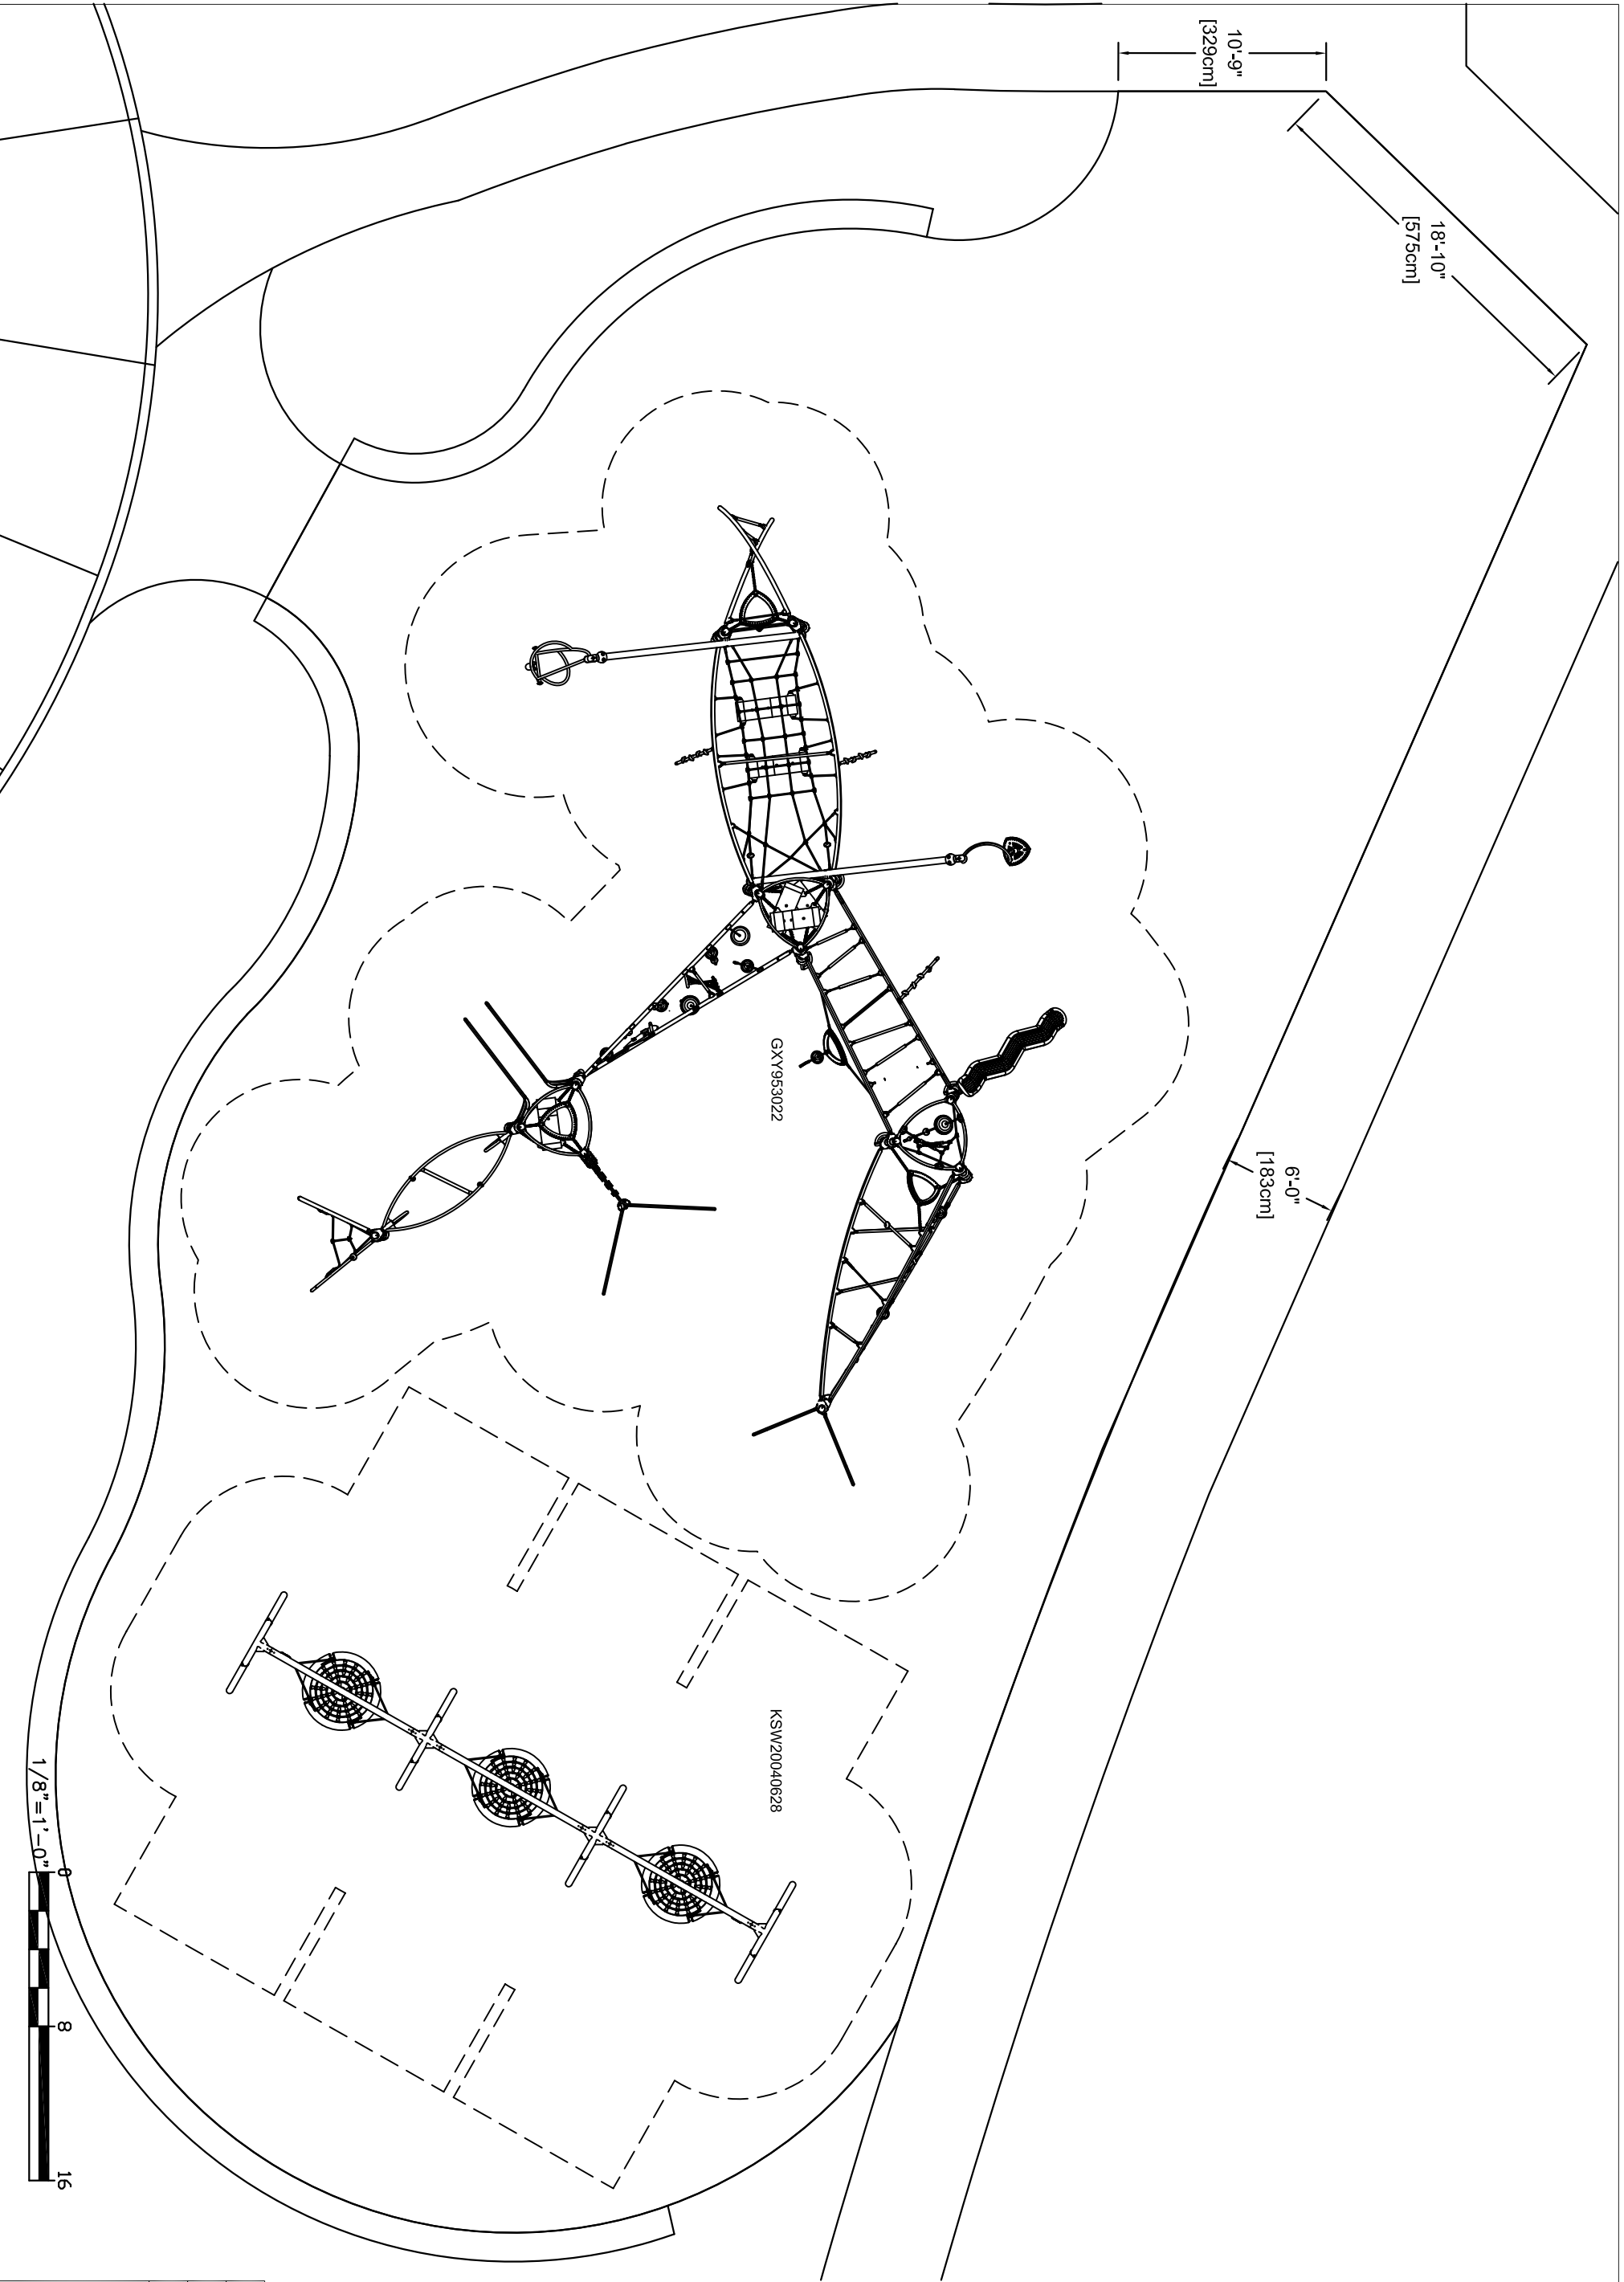

Tolleson Park

| NO. | REVISION | ISSUE | DATE |
|-----|----------|-------|------|
| - | - | - | - |

REVIEW BY: Sonja Jackson
 DATE: 11/14/18
 DRAWN BY: EmmRann
 SHEET: L1.0