




1 FRONT ELEVATION (SOUTH WEST)  
SCALE: 3/16" = 1'-0"

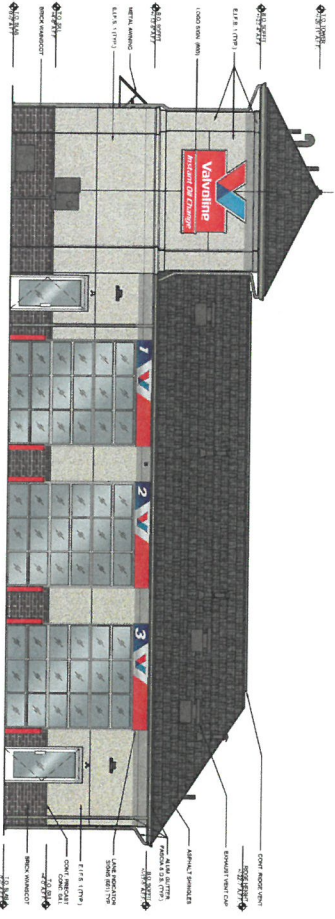


3 REAR ELEVATION (NORTH EAST)  
SCALE: 3/16" = 1'-0"

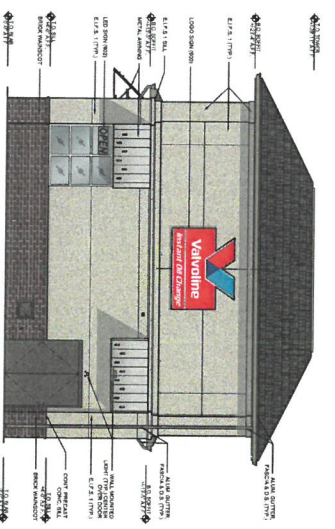


2 RIGHT ELEVATION (SOUTH EAST)  
SCALE: 3/16" = 1'-0"

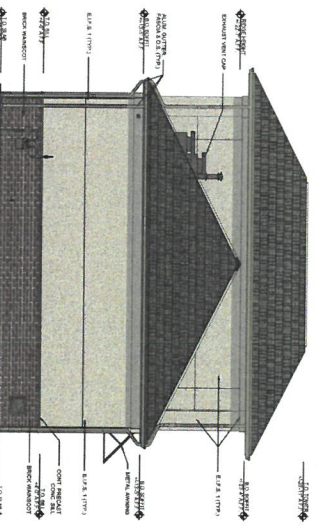

4 LEFT ELEVATION (NORTH WEST)  
SCALE: 3/16" = 1'-0"

 

5 DUMPSTER FRONT ELEVATION  
SCALE: 3/16" = 1'-0"

 

6 DUMPSTER SIDE ELEVATION  
SCALE: 3/16" = 1'-0"



**ELEVATION NOTES**

1. FINAL ELEVATIONS TO BE PROVIDED BY ARCHITECT. CONTRACTOR SHALL VERIFY ALL DIMENSIONS AND MATERIALS. CONTRACTOR SHALL BE RESPONSIBLE FOR OBTAINING ALL NECESSARY PERMITS AND APPROVALS.

**SIGNAGE SCHEDULE**

ITEM NO.	DESCRIPTION	SIZE	LOCATION	QUANTITY
001	VALVOLINE SIGNAGE	2' x 2' x 1/2" (3/16")	FRONT FACADE	3
002	VALVOLINE SIGNAGE	2' x 2' x 1/2" (3/16")	REAR FACADE	3
003	VALVOLINE SIGNAGE	2' x 2' x 1/2" (3/16")	RIGHT SIDE	1
004	VALVOLINE SIGNAGE	2' x 2' x 1/2" (3/16")	LEFT SIDE	1
005	VALVOLINE SIGNAGE	2' x 2' x 1/2" (3/16")	DUMPSTER FRONT	2
006	VALVOLINE SIGNAGE	2' x 2' x 1/2" (3/16")	DUMPSTER SIDE	1
007	VALVOLINE SIGNAGE	2' x 2' x 1/2" (3/16")	INTERIALLY	0

**EXTERIOR FINISHES**

ITEM NO.	DESCRIPTION	FINISH
001	EXTERIOR WALLS	SMOOTH SANDBLASTED CONCRETE
002	EXTERIOR ROOF	ASPHALT/FLY ASH SHINGLES
003	EXTERIOR FLOORING	CONCRETE
004	EXTERIOR PAINT	PRIMER AND FINISH COAT
005	EXTERIOR TRIM	ALUMINUM
006	EXTERIOR DOORS	ALUMINUM
007	EXTERIOR WINDOWS	ALUMINUM
008	EXTERIOR SIGNAGE	ALUMINUM
009	EXTERIOR LIGHTING	ALUMINUM
010	EXTERIOR VENTILATION	ALUMINUM




VALVOLINE INSTANT OIL CHANGE  
3261 S COBB DRIVE SE,  
SMYRNA, GA 30080

**GreenbergFarrow**  
201 West 30th Street  
New York, NY 10001  
E 212 279-8580


FOR VARIANCE APPLICATION

No.	Date	Review/Submitted
	01/21/21	

**EXTERIOR ELEVATIONS**  
A-3

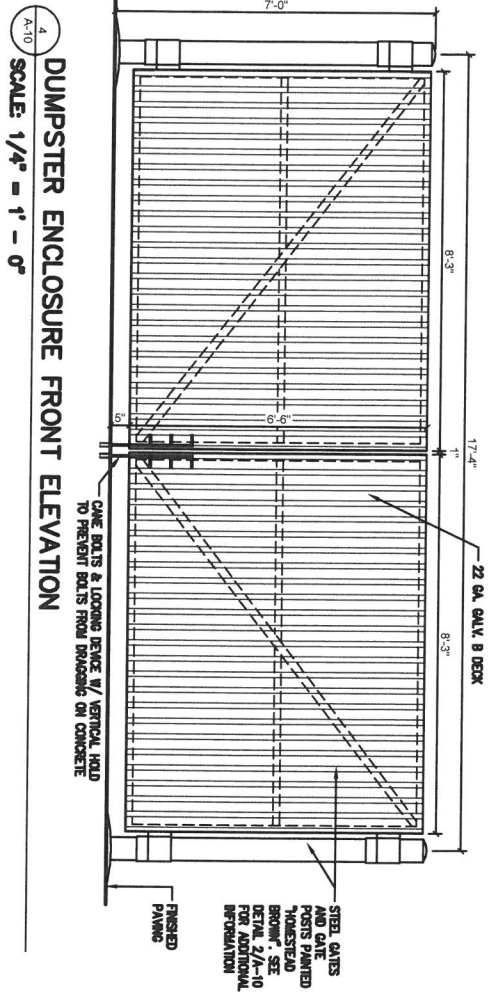

4  
A-10  
**DUMPSTER ENCLOSURE FRONT ELEVATION**  
SCALE: 1/4" = 1' - 0"

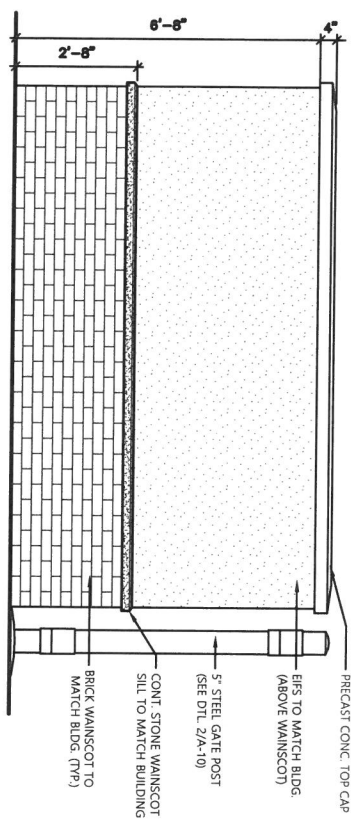

5  
A-10  
**TYP. DUMPSTER ENCLOSURE SIDE ELEVATION**  
SCALE: 1/4" = 1' - 0"

**Valvoline**  
154-11 Howard Street  
10th Floor  
New York, NY 10001  
Tel: 212-693-6000  
Fax: 212-693-6001  
www.valvoline.com

No.	Revision/Description	Date
01	FOR VARIANCE APPLICATION	01.21.21

**Valvoline**  
VALVOLINE INSTANT OIL CHANGE  
3261 S COBB DRIVE SE,  
SMYRNA, GA 30080

Project No.	20200818-0
Scale	AS NOTED
Client	SS
Contract	REPAIR
Contract No.	SC01120215
Drawn by	SS
Checked by	SS
Approved by	SS

**DUMPSTER ENCLOSURE**  
A-10