


FRONT ELEVATION "B"

SCALE : 1/4" = 1'-0"

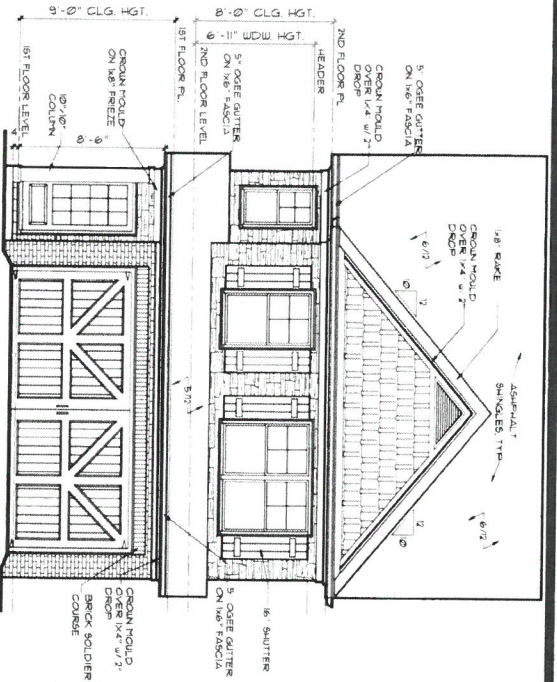


FRONT ELEVATION "A"

SCALE : 1/4" = 1'-0"



REAR ELEVATION

SCALE : 1/4" = 1'-0"

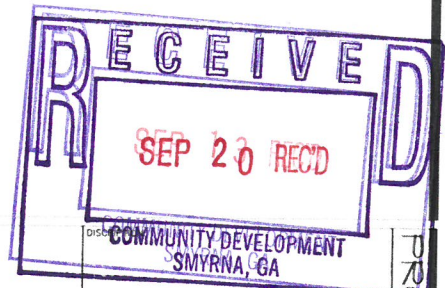

COMMUNITY DEVELOPMENT
SMYRNA, GA

CARLISLE

RIVERVIEW LANDING



McKINLEY
CONSTRUCTION LLC

655 ENGINEERING DR. STE 208
PEACHTREE CORNERS, GA. 30092

DATE	PROJECT	REVISIONS
9-10-19	N/A	
9-11-19	CLIENT RT	
MC	MC	
SHEET TITLE		
INITIAL MOCKUP DESIGN		
ET101945		

A-2

REQUIRED FOR CONSTRUCTION
 NOT REQUIRED FOR CONSTRUCTION

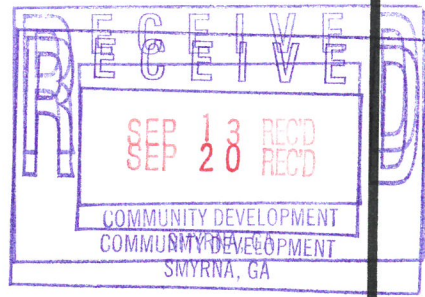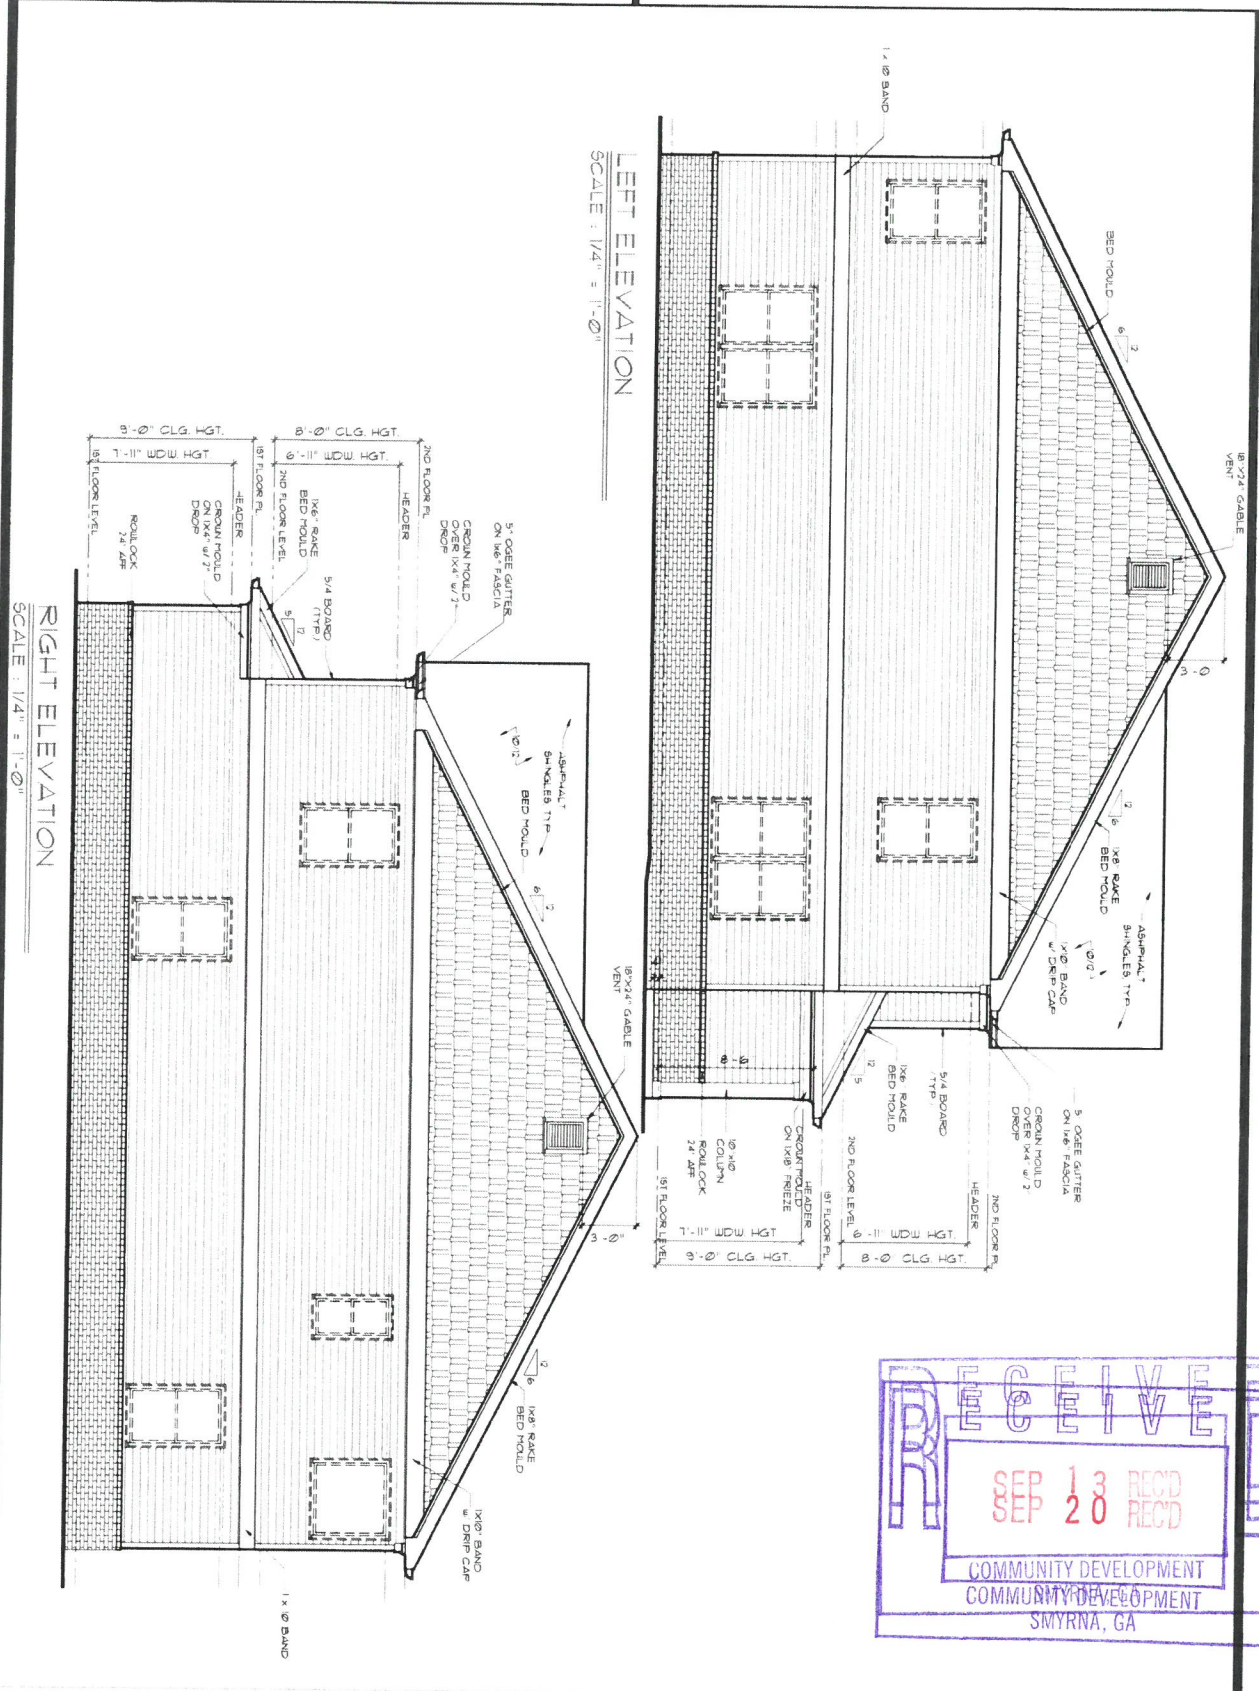


<input type="checkbox"/> RELEASED FOR CONSTRUCTION <input type="checkbox"/> NOT RELEASED FOR CONSTRUCTION	
A-2	
DATE	PROJECT NUMBER
9-10-19	N/A
DRAWN BY	SCALE
MC	MC
SHEET TITLE	
INITIAL MOCKUP DESIGN	
E1919195	


**McKINLEY
CONSTRUCTION LLC**
 655 ENGINEERING DR. STE 208
 PEACHTREE CORNERS, GA. 30092

DESCRIPTION:
CARLISLE
 SUBDIVISION:
RIVERVIEW LANDING


PROJECT

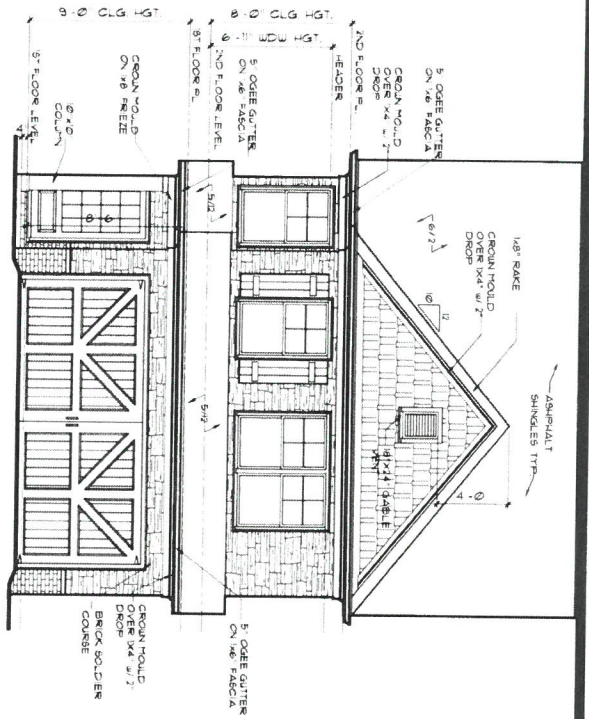

FRONT ELEVATION "B"
SCALE: 1/4" = 1'-0"

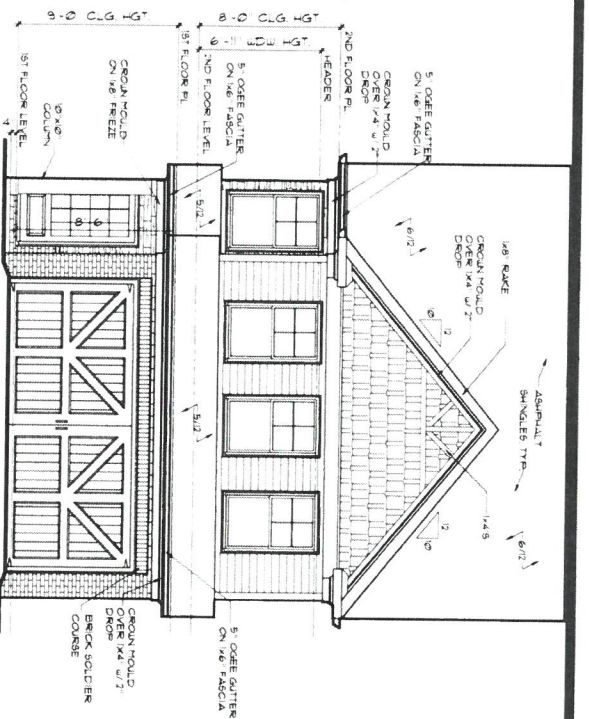

FRONT ELEVATION "A"
SCALE: 1/4" = 1'-0"

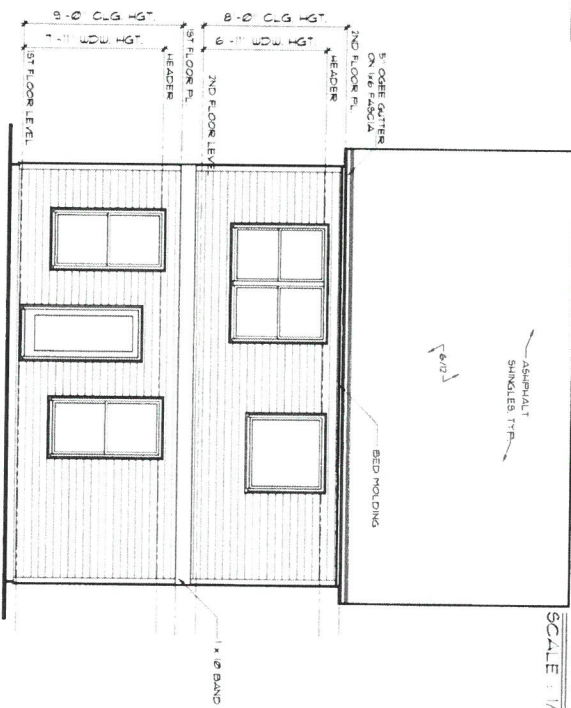

REAR ELEVATION
SCALE: 1/4" = 1'-0"



PROJECT

CRAYFORD

DISCUSSION
SUBMISSION
RIVE



McKINLEY
CONSTRUCTION LLC

655 ENGINEERING DR. STE 208
PEACHTREE CORNERS, GA. 30092

DATE	PROJECT NUMBER
9-10-13	N/A
DRAWN BY	CHECKED BY
MC	MC
SHEET TITLE	
INITIAL MOCKUP DESIGN	
REVISIONS	
	R

A-1

RELEASED FOR CONSTRUCTION
 NOT RELEASED FOR CONSTRUCTION

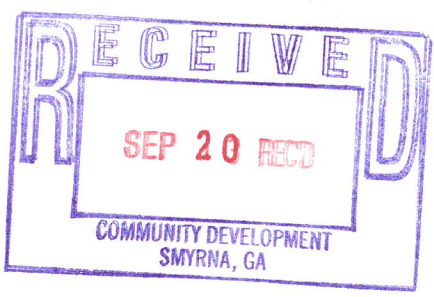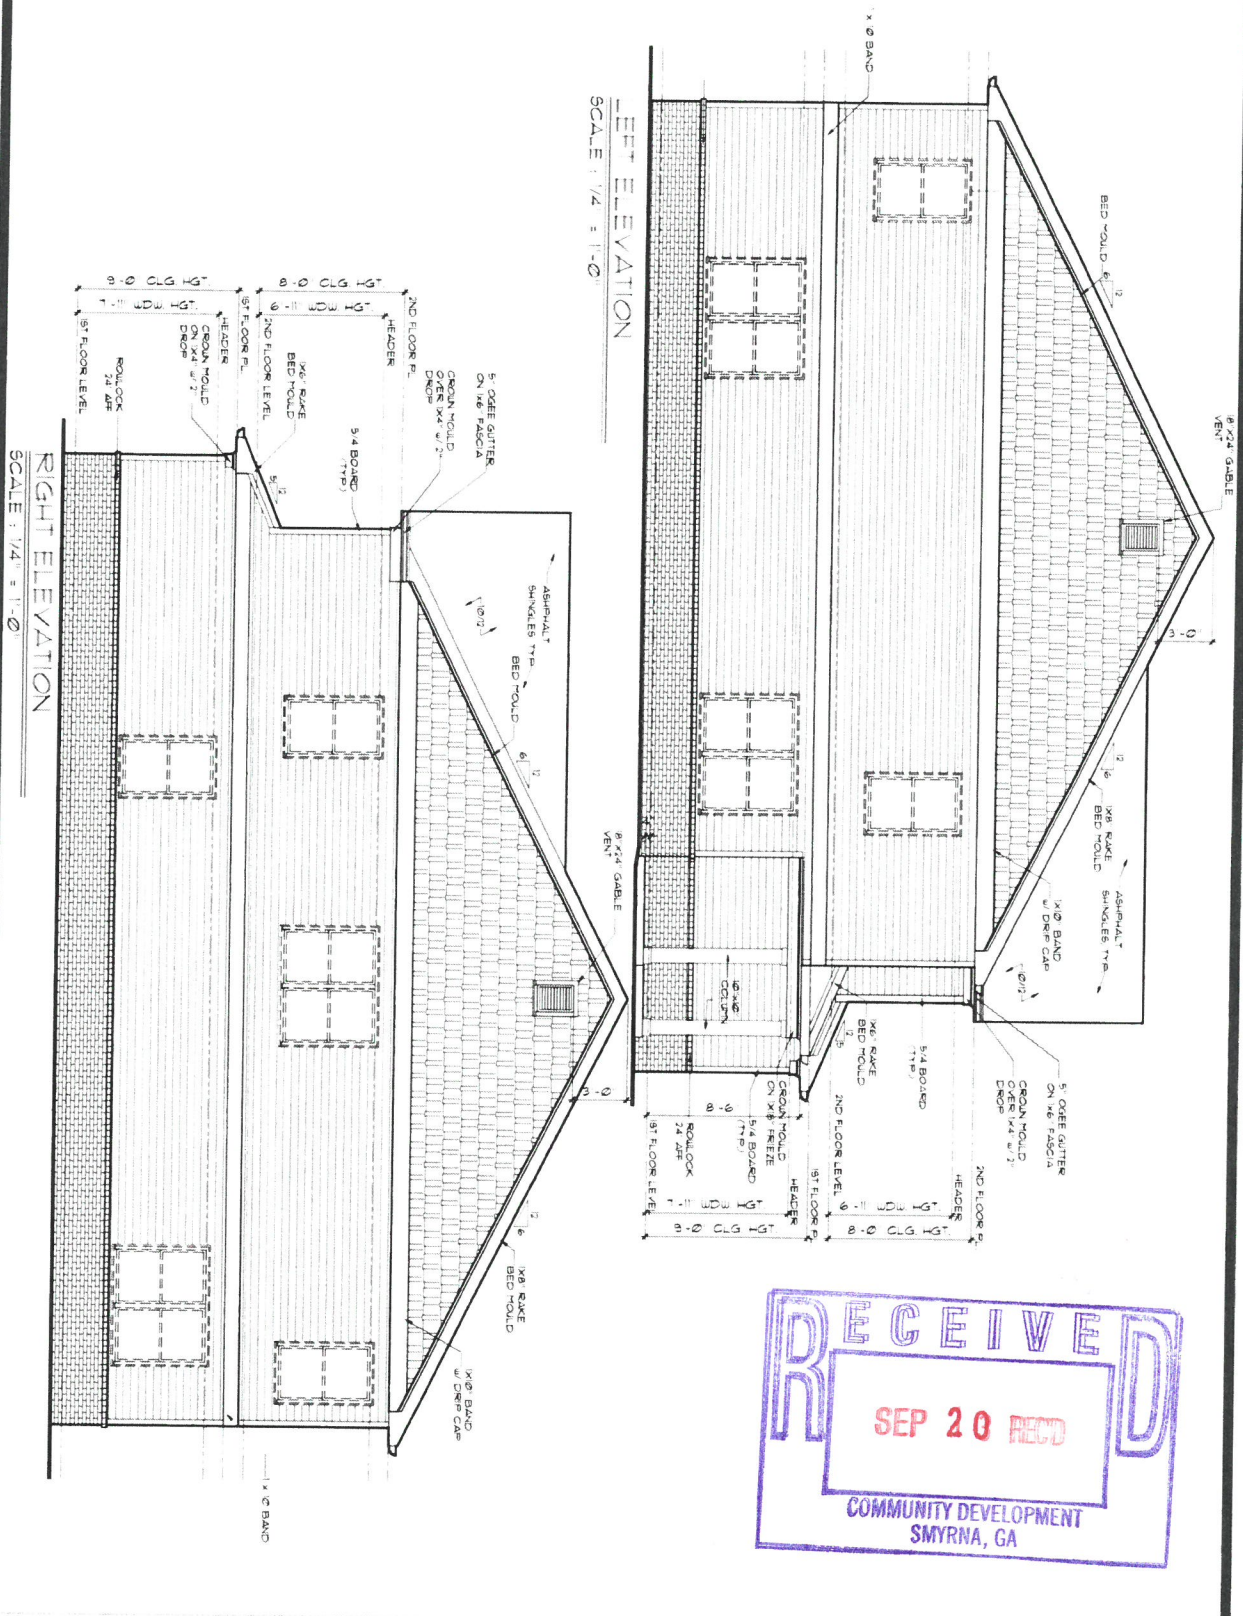


DELAYED FOR CONSTRUCTION
 NOT DELAYED FOR CONSTRUCTION
A-2

DATE	PROJECT	REVISION
9/10/19	NA	NA
9/11/19	CHANGES	37
MC	MC	MC
SHEET TITLE		
INITIAL MOCKUP DESIGN		
TITLINGS		
BY		


McKINLEY CONSTRUCTION LLC
 655 ENGINEERING DR. STE 208
 PEACHTREE CORNERS, GA. 30092

DISCUSSION:
CRAYFORD
 SUBDIVISION:
RIVERVIEW LANDING


PROJECT

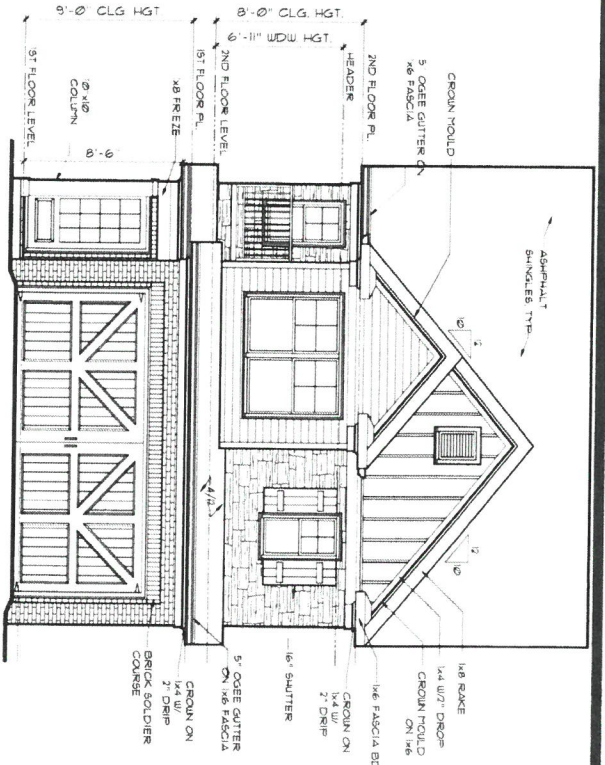

FRONT ELEVATION "B"
SCALE: 1/4" = 1'-0"

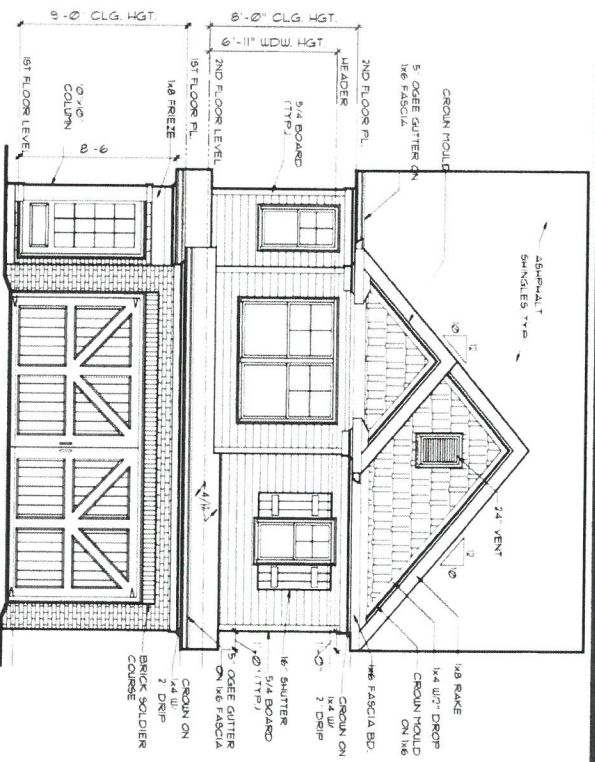

FRONT ELEVATION "A"
SCALE: 1/4" = 1'-0"

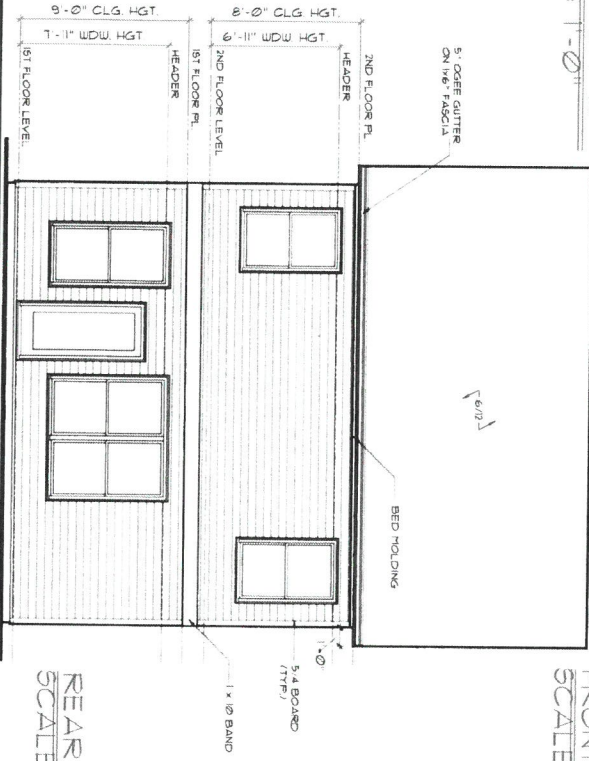

REAR ELEVATION
SCALE: 1/4" = 1'-0"



PROJECT


GRANTHAM

RIVERVIEW LANDING


McKINLEY CONSTRUCTION LLC

655 ENGINEERING DR. STE 208
PEACHTREE CORNERS, GA. 30092

DATE	PROJECT NUMBER
9-10-19	NA
3/10/18	CREATED BY
MC	MC
SHEET TITLE	
INITIAL MOCKUP DESIGN	
REVISIONS	

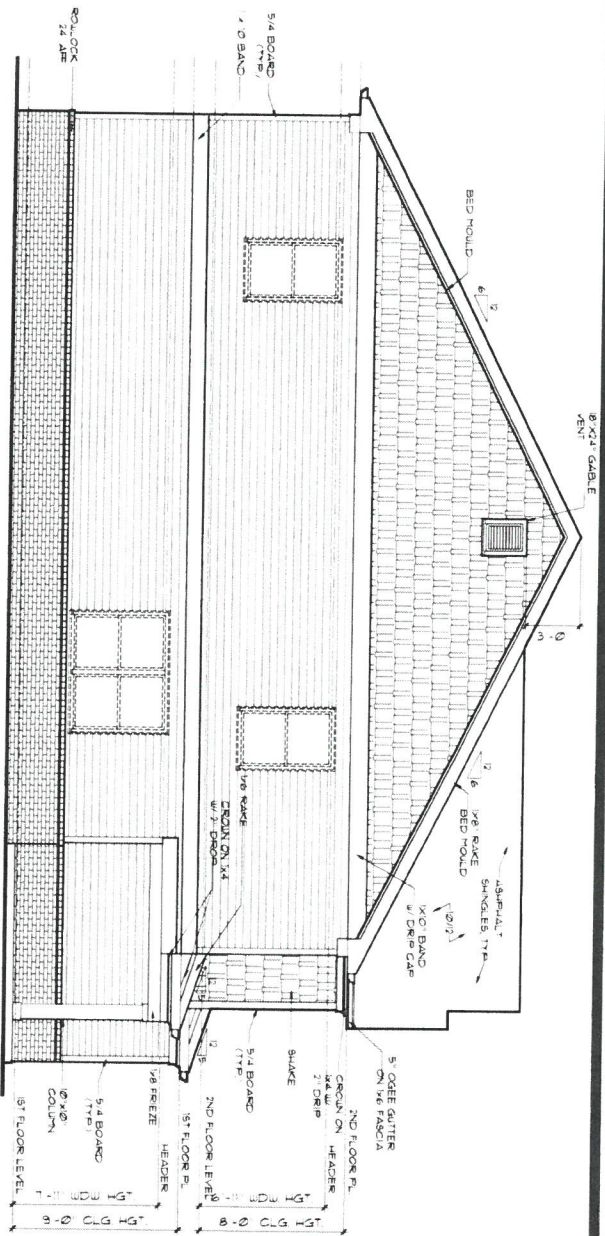

LEFT ELEVATION
SCALE: 1/4" = 1'-0"

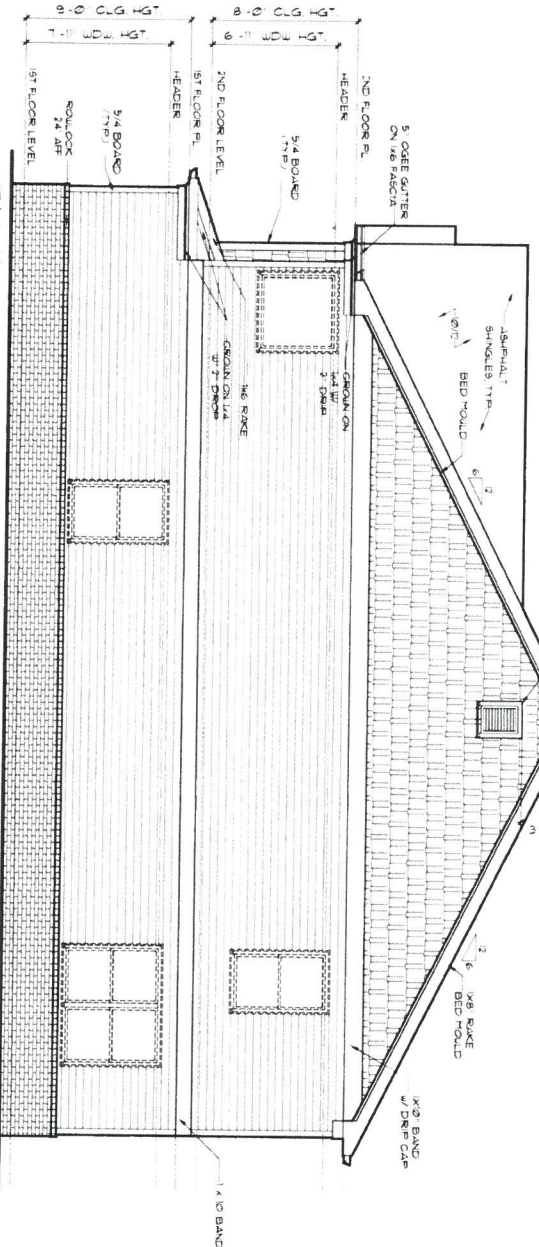

RIGHT ELEVATION
SCALE: 1/4" = 1'-0"



PROJECT

DISCUSSION:
SUBDIVISION:
RIVERVIEW LANDING

McKINLEY
CONSTRUCTION LLC
655 ENGINEERING DR. STE 208
PEACHTREE CORNERS, GA. 30092

DATE: 9-10-19	PROJECT NUMBER: N/A
DRAWN BY: MC	CHECKED BY: MC
INITIAL MOCKUP DESIGN	REVISED: #
<input type="checkbox"/> HELD FOR CONSTRUCTION <input type="checkbox"/> NOT RELEASED FOR CONSTRUCTION	




FRONT ELEVATION "B"
SCALE: 1/4" = 1'-0"

FRONT ELEVATION "A"
SCALE: 1/4" = 1'-0"



REAR ELEVATION
SCALE: 1/4" = 1'-0"

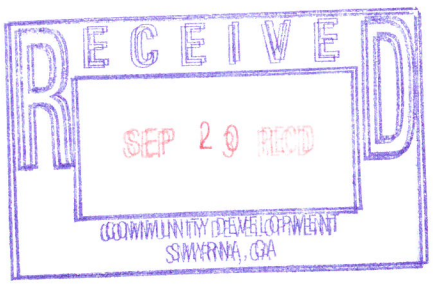

PROJECT

KINGSBRIDGE

SUBDIVISION:
RIVERVIEW LANDING

McKINLEY
CONSTRUCTION LLC


655 ENGINEERING DR. STE 208
PEACHTREE CORNERS, GA. 30092

DATE	PROJECT NUMBER
9-10-10	N/A
31 JAN 31	CHECKED BY
MC	MC
SHEET TITLE	
INITIAL MOCKUP DESIGN	
TELEPHONE	#



RELEASED FOR CONSTRUCTION
 NOT RELEASED FOR CONSTRUCTION

A-1

RIGHT ELEVATION
SCALE: 1/4" = 1'-0"

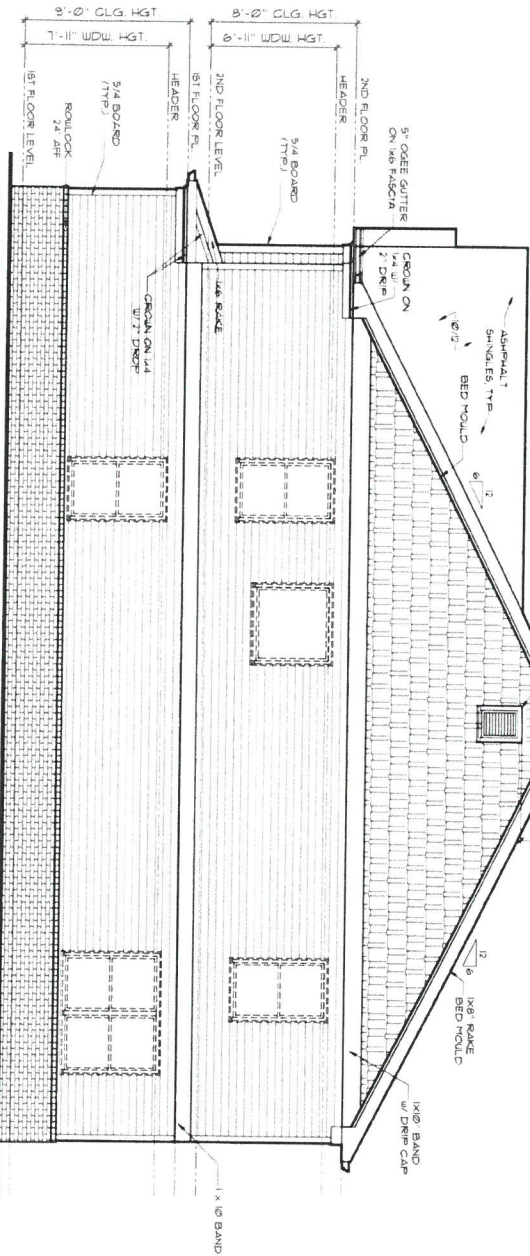

LEFT ELEVATION
SCALE: 1/4" = 1'-0"

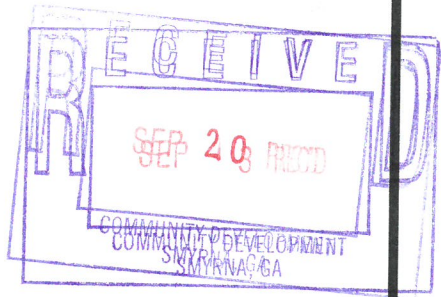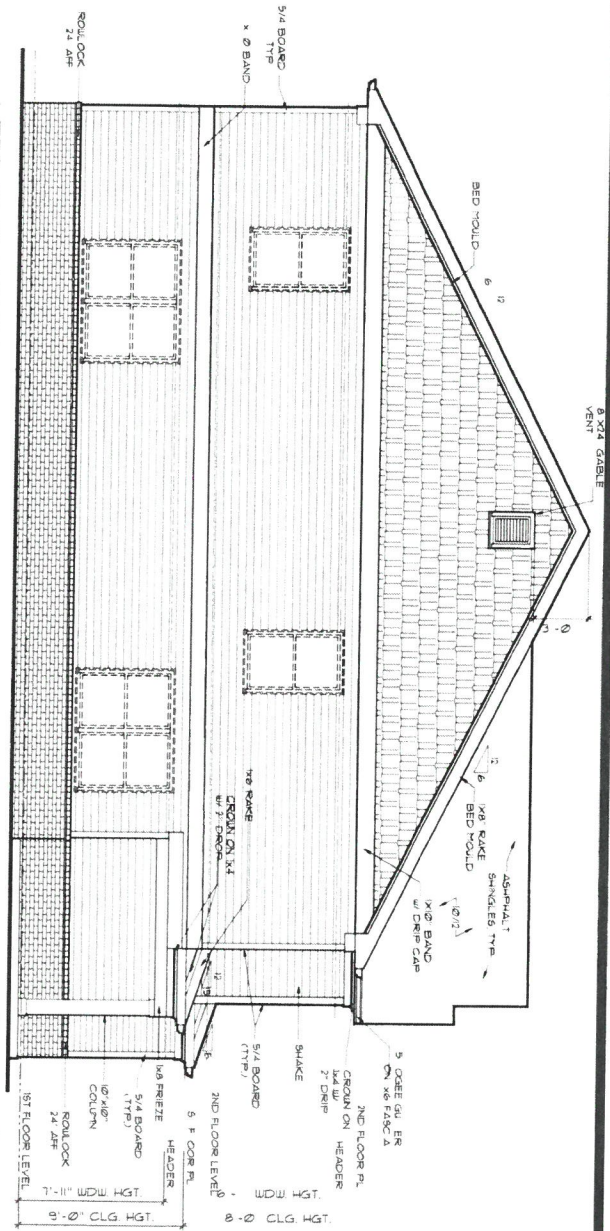


<input type="checkbox"/>	RELEASD FOR CONSTRUCTION
<input type="checkbox"/>	NOT RELEASD FOR CONSTRUCTION
A-2	


**McKINLEY
CONSTRUCTION LLC**
655 ENGINEERING DR. STE 208
PEACHTREE CORNERS, GA. 30092

DISCRPTION:	KINGSBRIDGE
SUBDIVISION:	RIVERVIEW LANDING


PROJECT:	KINGSBRIDGE
SUBDIVISION:	RIVERVIEW LANDING

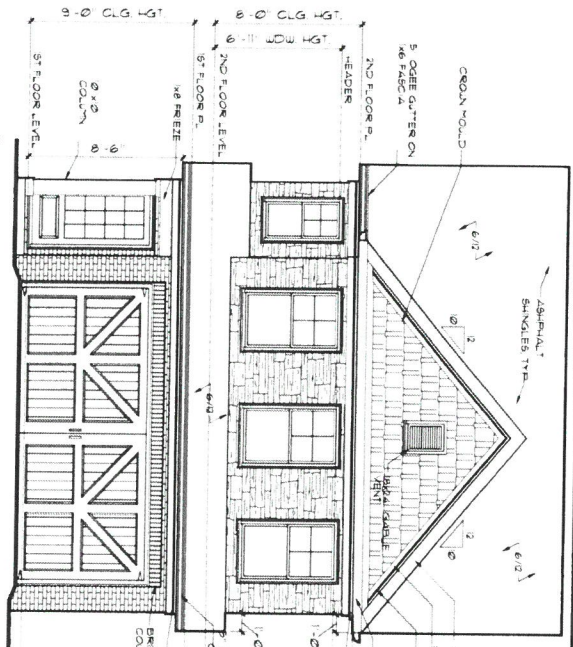


FRONT ELEVATION (B)
SCALE: 1/4" = 1'-0"

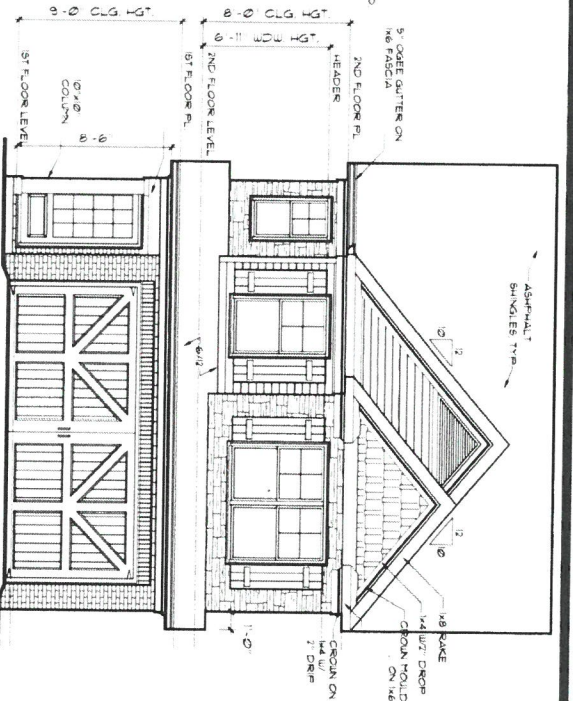

FRONT ELEVATION (A)
SCALE: 1/4" = 1'-0"

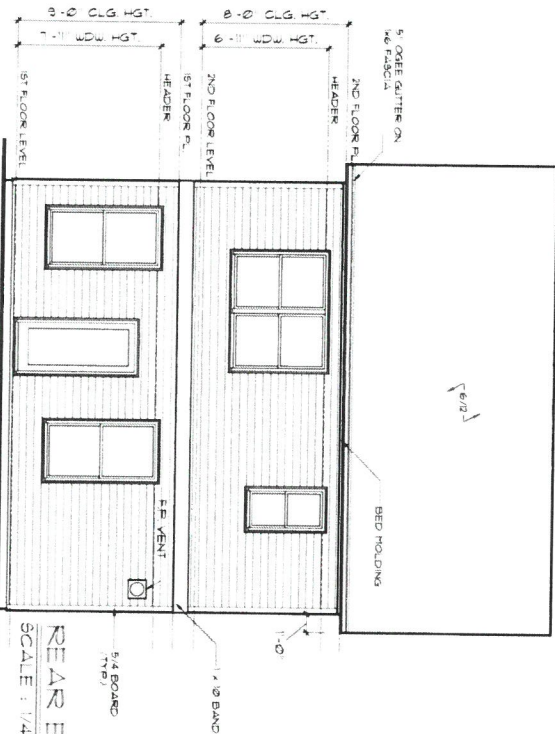

REAR ELEVATION
SCALE: 1/4" = 1'-0"

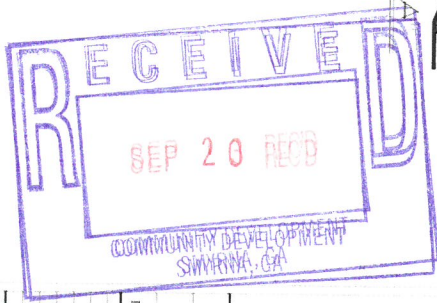


McKINLEY CONSTRUCTION LLC
655 ENGINEERING DR. STE 208
PEACHTREE CORNERS, GA. 30092

DESCRIPTION:	RIVERVIEW LANDING
SUBJECT:	


DATE:	PROJECT NUMBER:
9-10-10	NA
DRAWN BY:	CHECKED BY:
MC	MC
SHEET TITLE:	
INITIAL MOCKUP DESIGN	
REVISIONS:	
P	

A-1

RELEASED FOR CONSTRUCTION
 NOT RELEASED FOR CONSTRUCTION

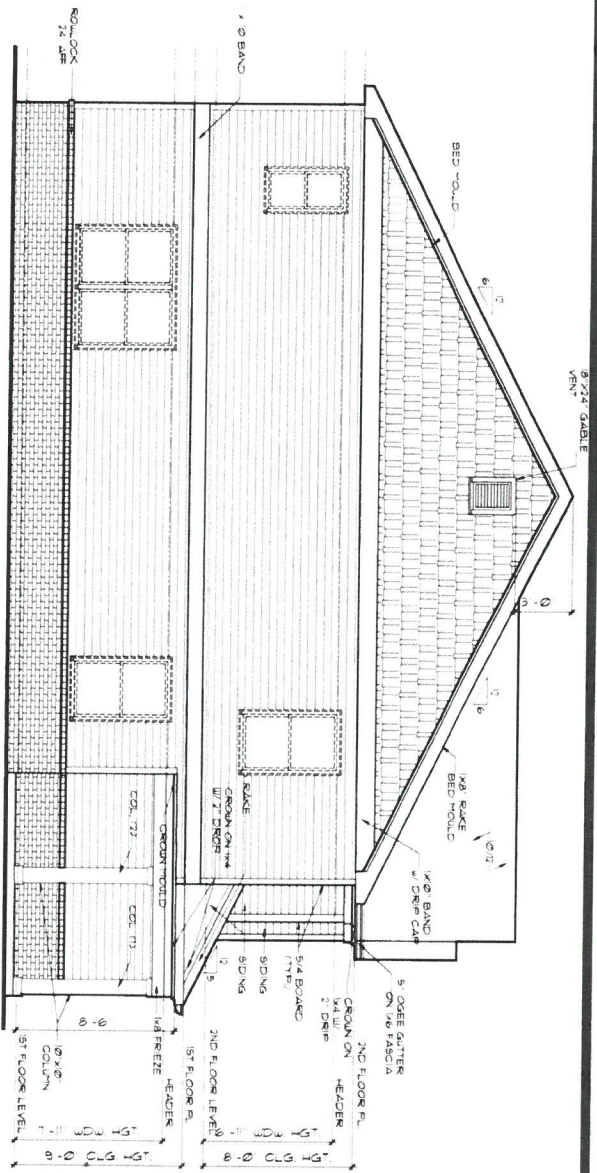

LEFT ELEVATION
SCALE: 1/4" = 1'-0"

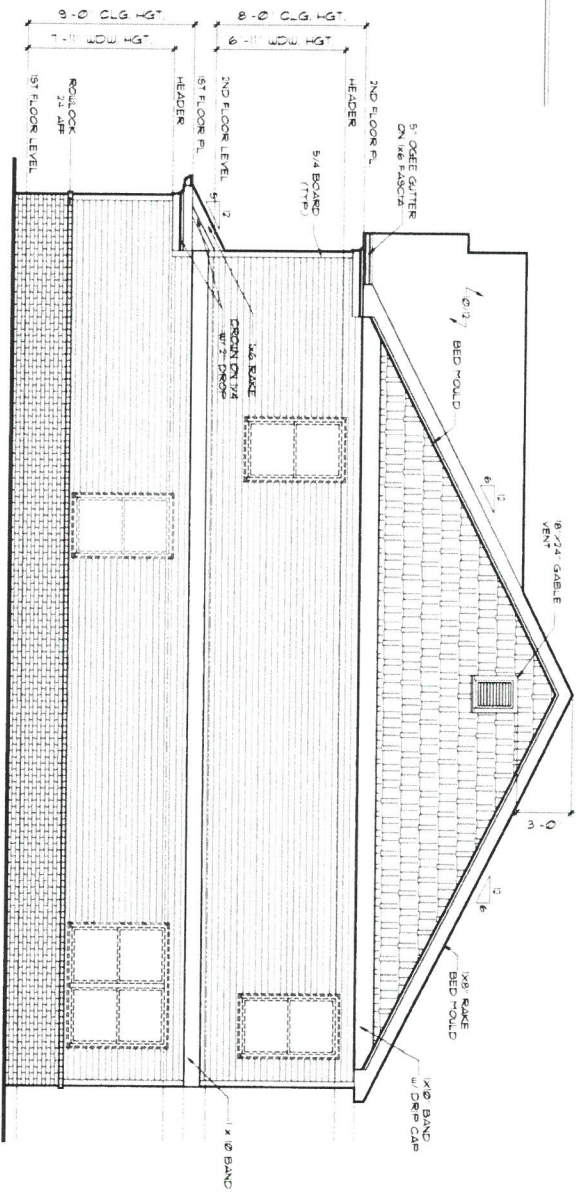

RIGHT ELEVATION
SCALE: 1/4" = 1'-0"



PROJECT

WENDOVER


RIVERVIEW LANDING

McKINLEY CONSTRUCTION LLC
655 ENGINEERING DR. STE 208
PEACHTREE CORNERS, GA. 30092


DATE	PROJECT NUMBER
9-10-10	NA
BY: JTB	CHECKED BY:
MC	MC
SHEET TITLE	
INITIAL MOCKUP DESIGN	
REVISED:	

RELEASED FOR CONSTRUCTION
 NOT RELEASED FOR CONSTRUCTION


A-2

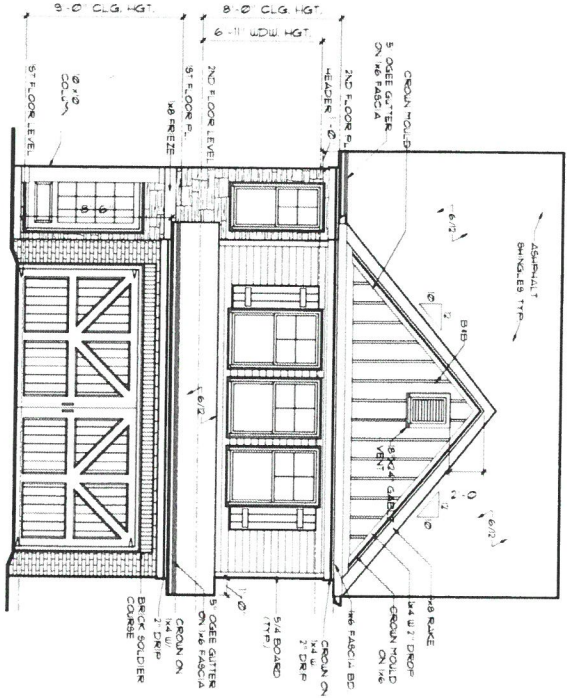


FRONT ELEVATION "B"
SCALE: 1/4" = 1'-0"

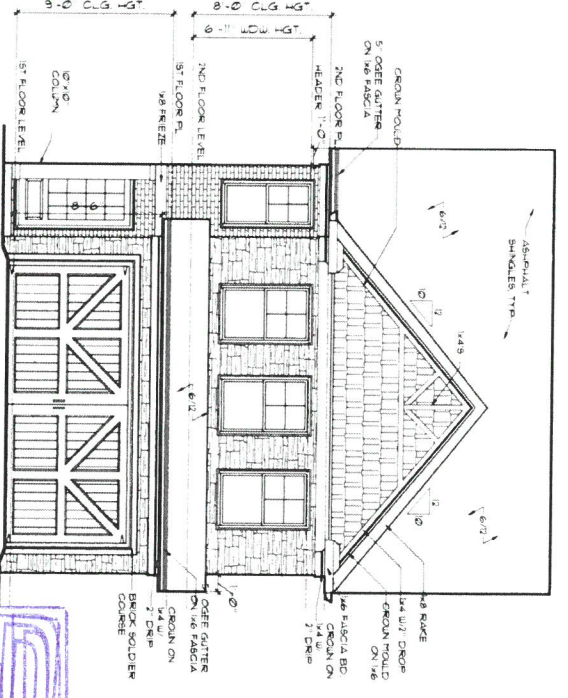

FRONT ELEVATION "A"
SCALE: 1/4" = 1'-0"

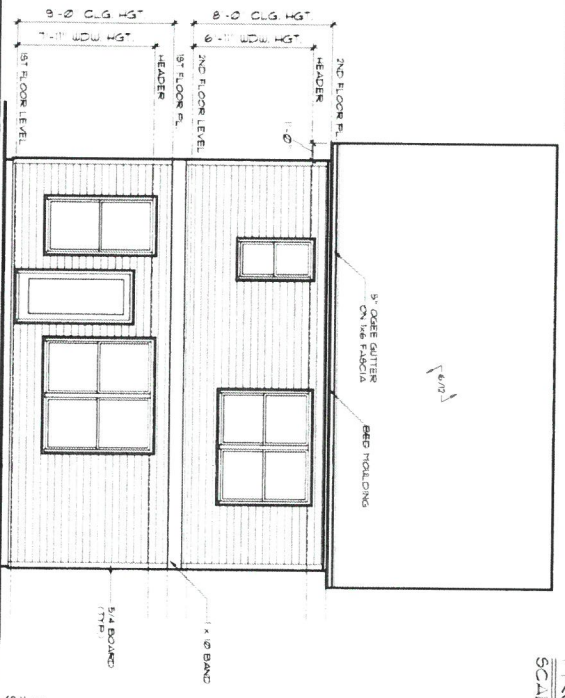

REAR ELEVATION
SCALE: 1/4" = 1'-0"

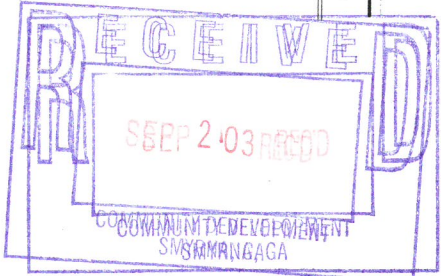

PROJECT

YUKON

RIVERVIEW LANDING


McKINLEY
CONSTRUCTION LLC

655 ENGINEERING DR. STE 208
PEACHTREE CORNERS, GA. 30092

DATE	PROJECT NUMBER
9-10-09	N/A
3/18/13	CR1113 13
MC	MC
SHEET TITLE	
INITIAL WORKUP DESIGN	
E1131013	


A-1

PREPARED FOR CONSTRUCTION
NOT RELEASED FOR CONSTRUCTION

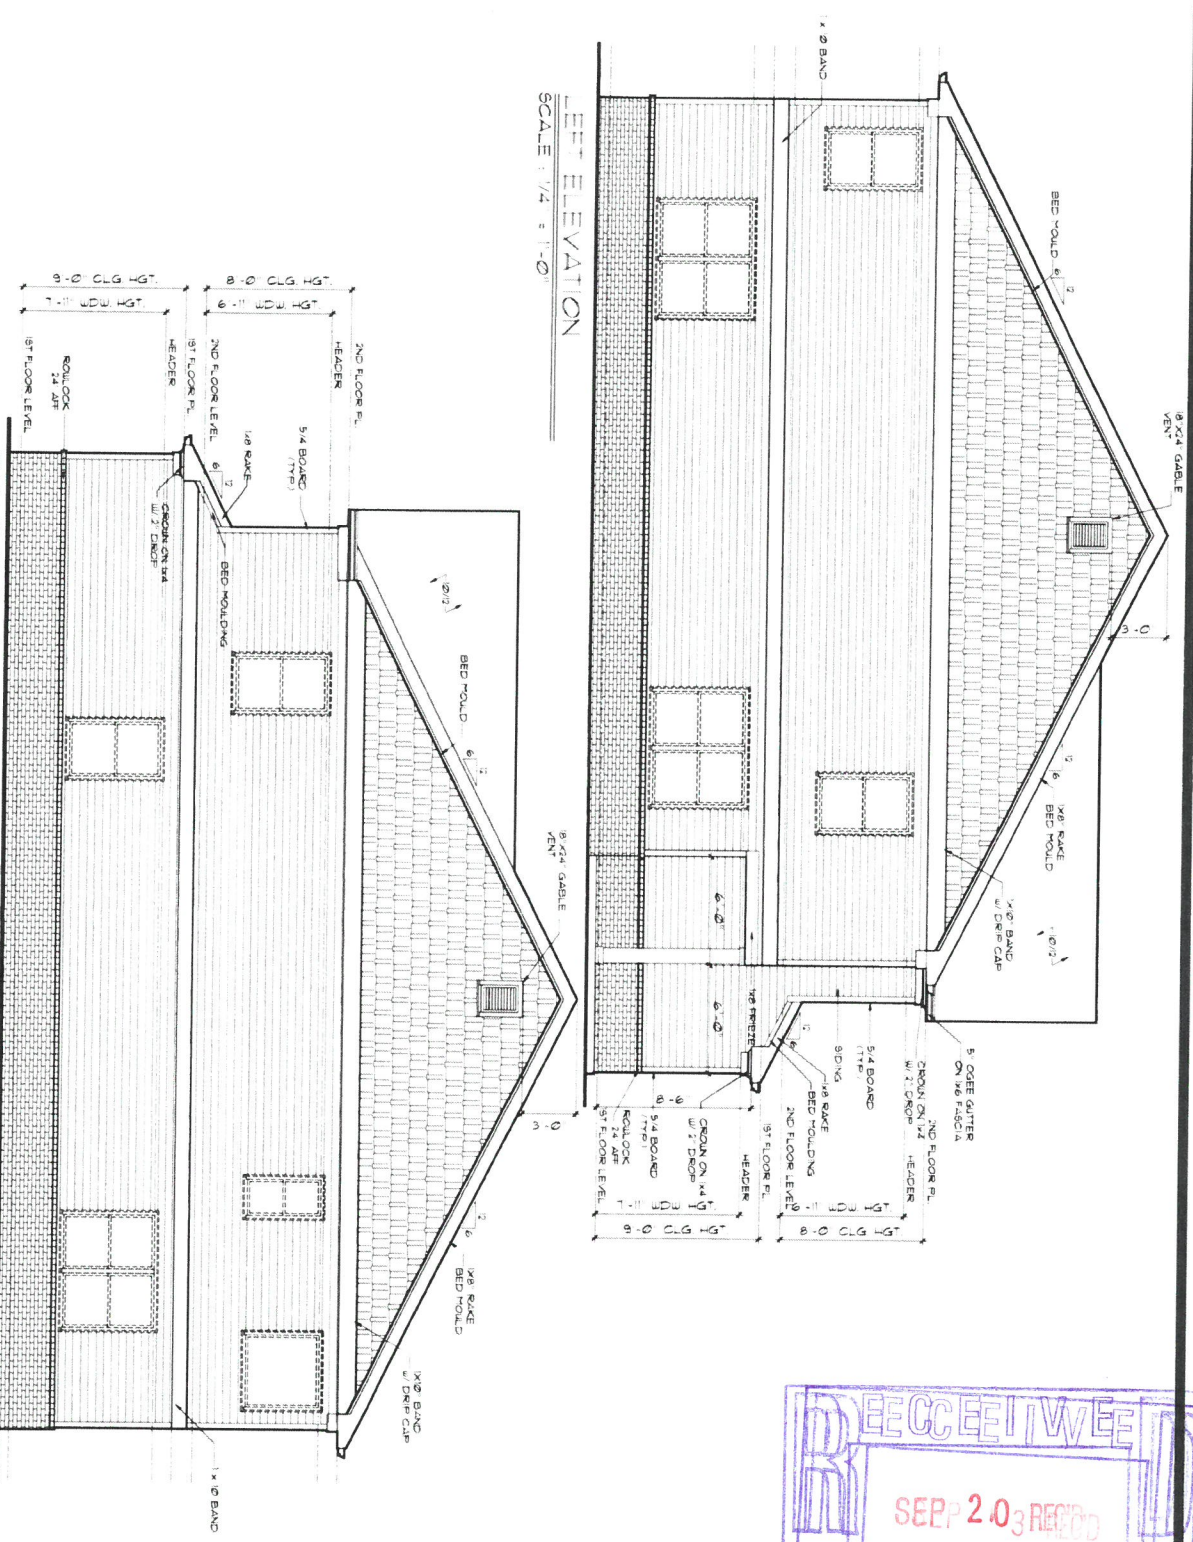

EAST ELEVATION
SCALE: 1/4" = 1'-0"

RIGHT ELEVATION
SCALE: 1/4" = 1'-0"

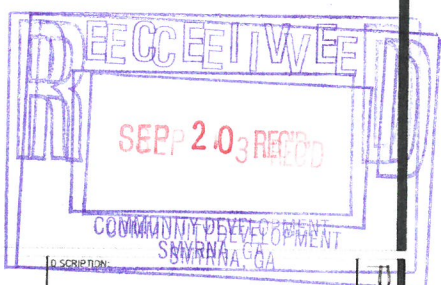


McKINLEY CONSTRUCTION LLC
 655 ENGINEERING DR. STE 208
 PEACHTREE CORNERS, GA. 30092


PROJECT: **YUKON**
 SUBDIVISION: **RIVERVIEW LANDING**

DATE	PROJECT NUMBER
9-10-09	N/A
3/11/11	SHEET 11
MC	MC
SHEET TITLE	
INITIAL WORKSHOP DESIGN	
ELEMENTS	
<input type="checkbox"/> RELEASED FOR CONSTRUCTION <input type="checkbox"/> NOT RELEASED FOR CONSTRUCTION	


A-2

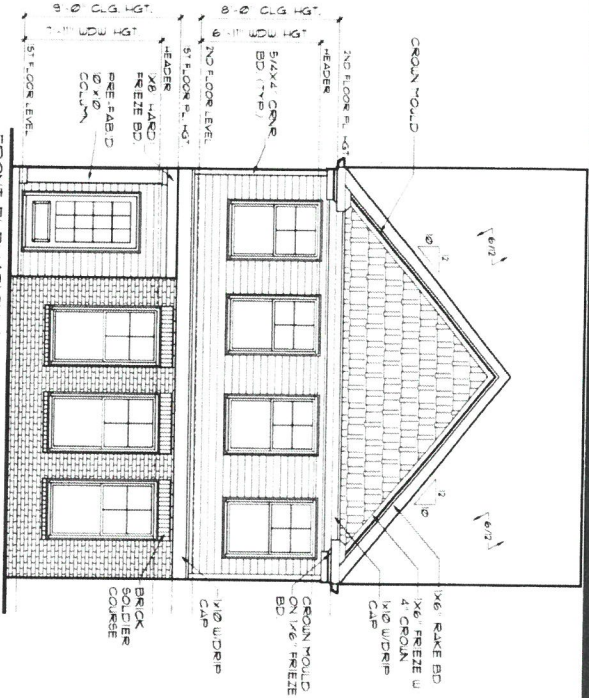

FRONT ELEVATION A
SCALE 1/4" = 1'-0"

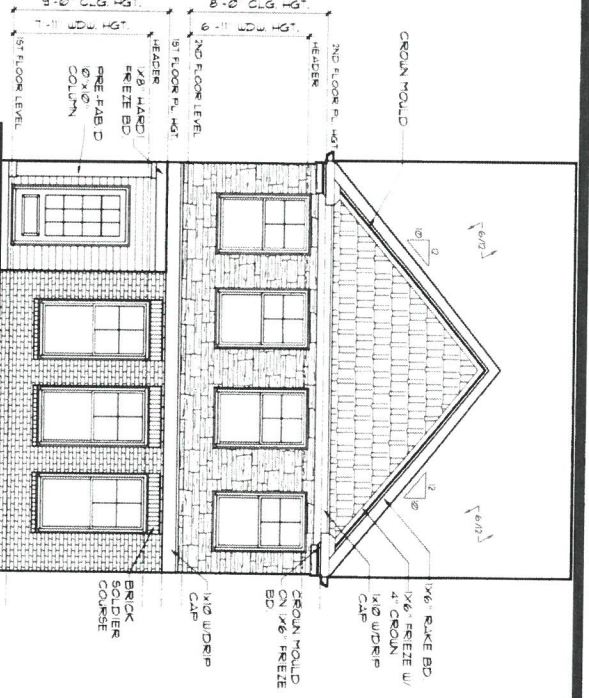

FRONT ELEVATION B
SCALE 1/4" = 1'-0"

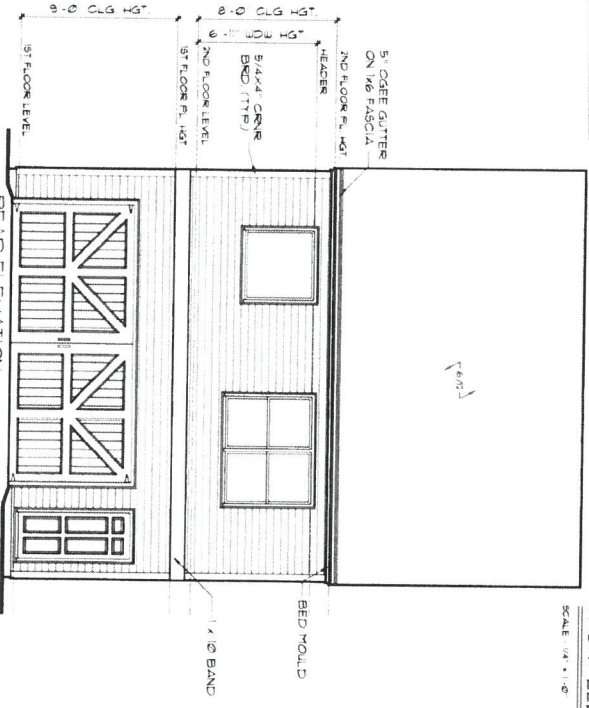

REAR ELEVATION
SCALE 1/4" = 1'-0"

RECEIVED
 SEP 20 2013
 COMMUNITY DEVELOPMENT
 SMYRNA, GA


A-1

DATE	PROJECT NUMBER
9-10-13	NA
DRAWN BY	CHECKED BY
MC	MC
SHEET TITLE	
INITIAL MOCKUP DESIGN	
11/15/13	P

**McKINLEY
CONSTRUCTION LLC**
 655 ENGINEERING DR. STE 208
 PEACH-TREE CORNERS, GA. 30092

DESCRIPTION:	ASHTON
SUBVISION:	RIVERVIEW LANDING

PROJECT

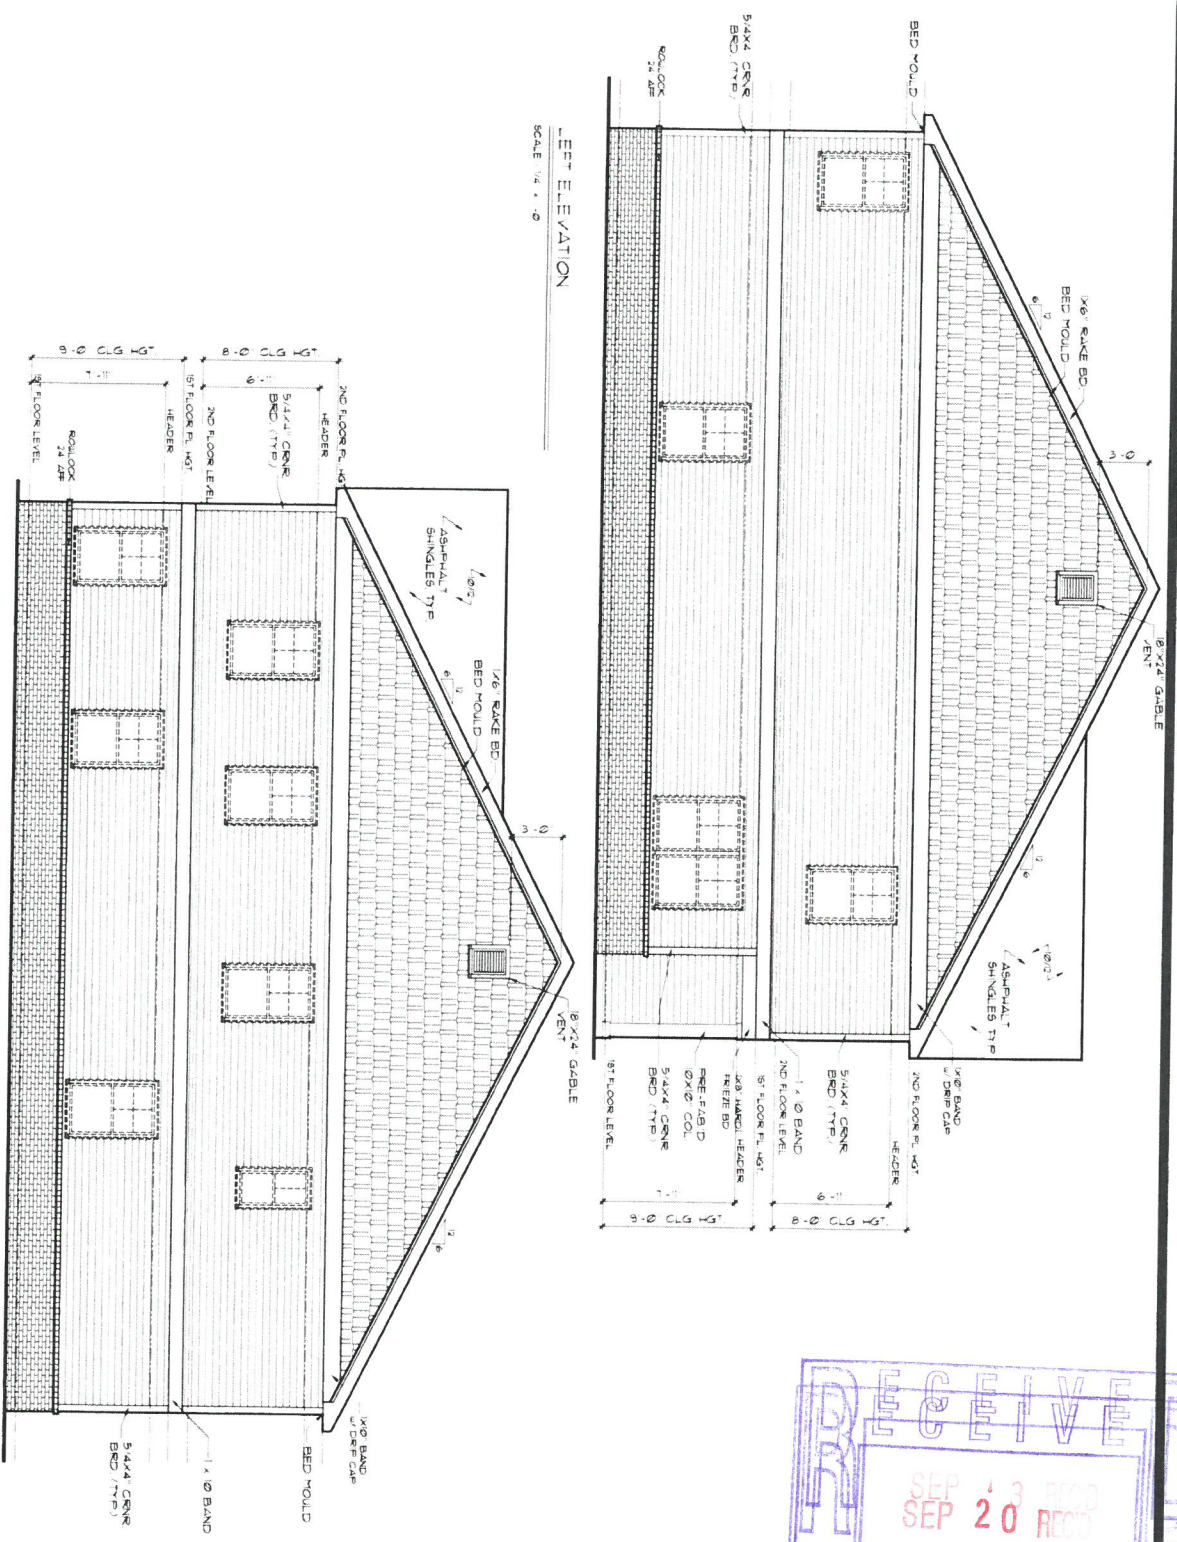




McKINLEY CONSTRUCTION LLC
855 ENGINEERING DR. STE 208
PEACH-TREE CORNERS, GA. 30092

PROJECT: **ASHTON**
SUBDIVISION: **RIVERVIEW LANDING**

DATE	PROJECT STATUS
9-10-19	NA
8-18-13	EXCISED BY
MC	MC
SHEET TITLE	
INITIAL MOCKUP DESIGN	
11-13-13	
P	

RELEASED FOR CONSTRUCTION
 NOT RELEASED FOR CONSTRUCTION


A-2

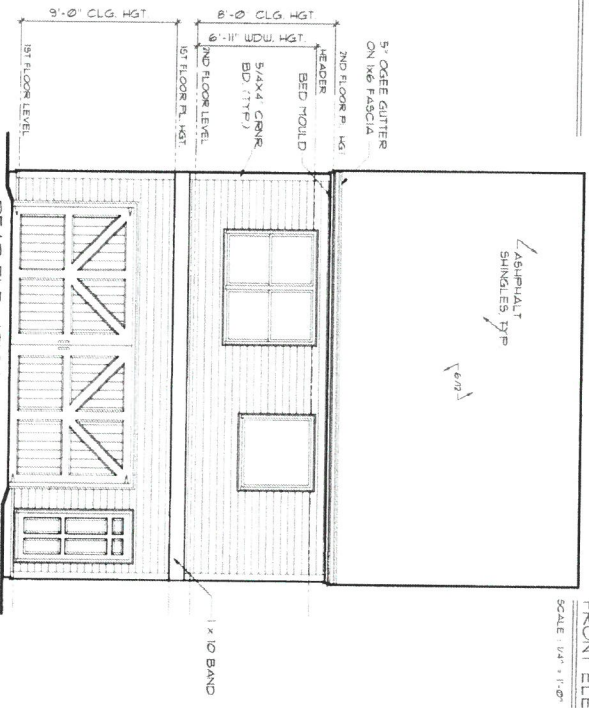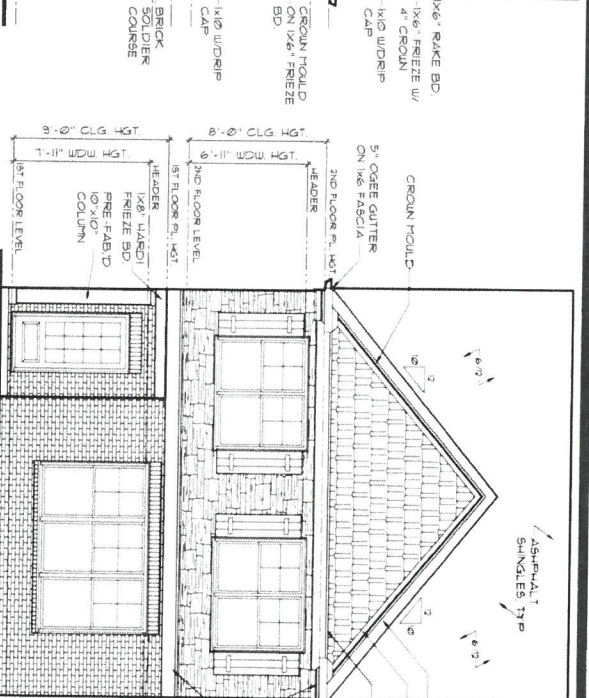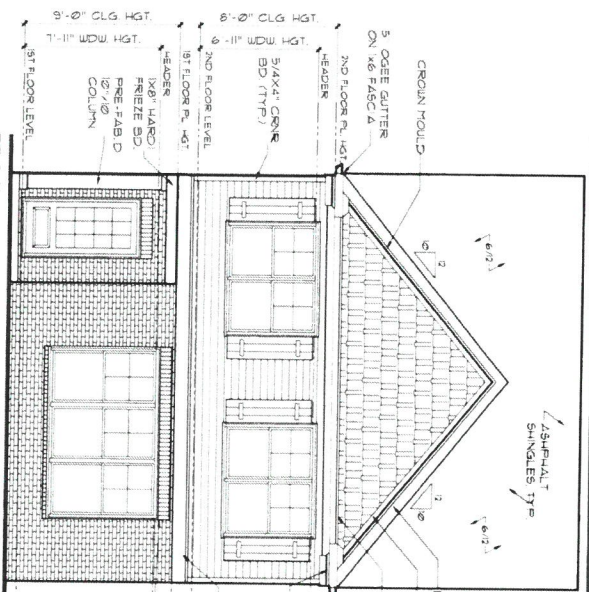

FRONT ELEVATION A
SCALE: 1/4" = 1'-0"

FRONT ELEVATION B
SCALE: 1/4" = 1'-0"

REAR ELEVATION
SCALE: 1/4" = 1'-0"


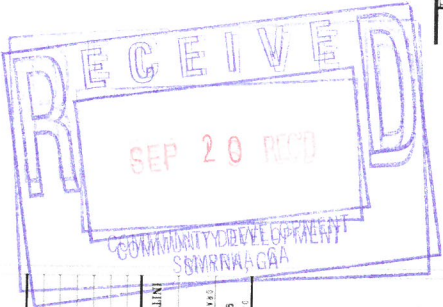


PROJECT	DUNCAN
SUBDIVISION	RIVERVIEW LANDING

McKINLEY
CONSTRUCTION LLC
655 ENGINEERING DR. STE 208
PEACHTREE CORNERS, GA. 30092

DATE	PROJECT NUMBER
9-0-19	N.A.
DRAWN BY	CHECKED BY
MC	MC
DATE	PROJECT NUMBER
INITIAL	MC
MC	MC


RELEASABLE FOR CONSTRUCTION
NOT RELEASABLE FOR CONSTRUCTION

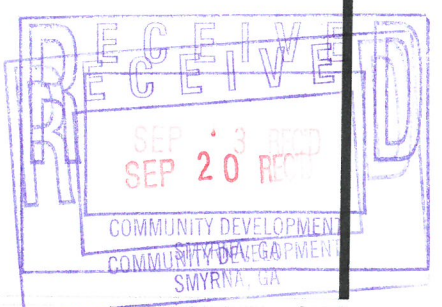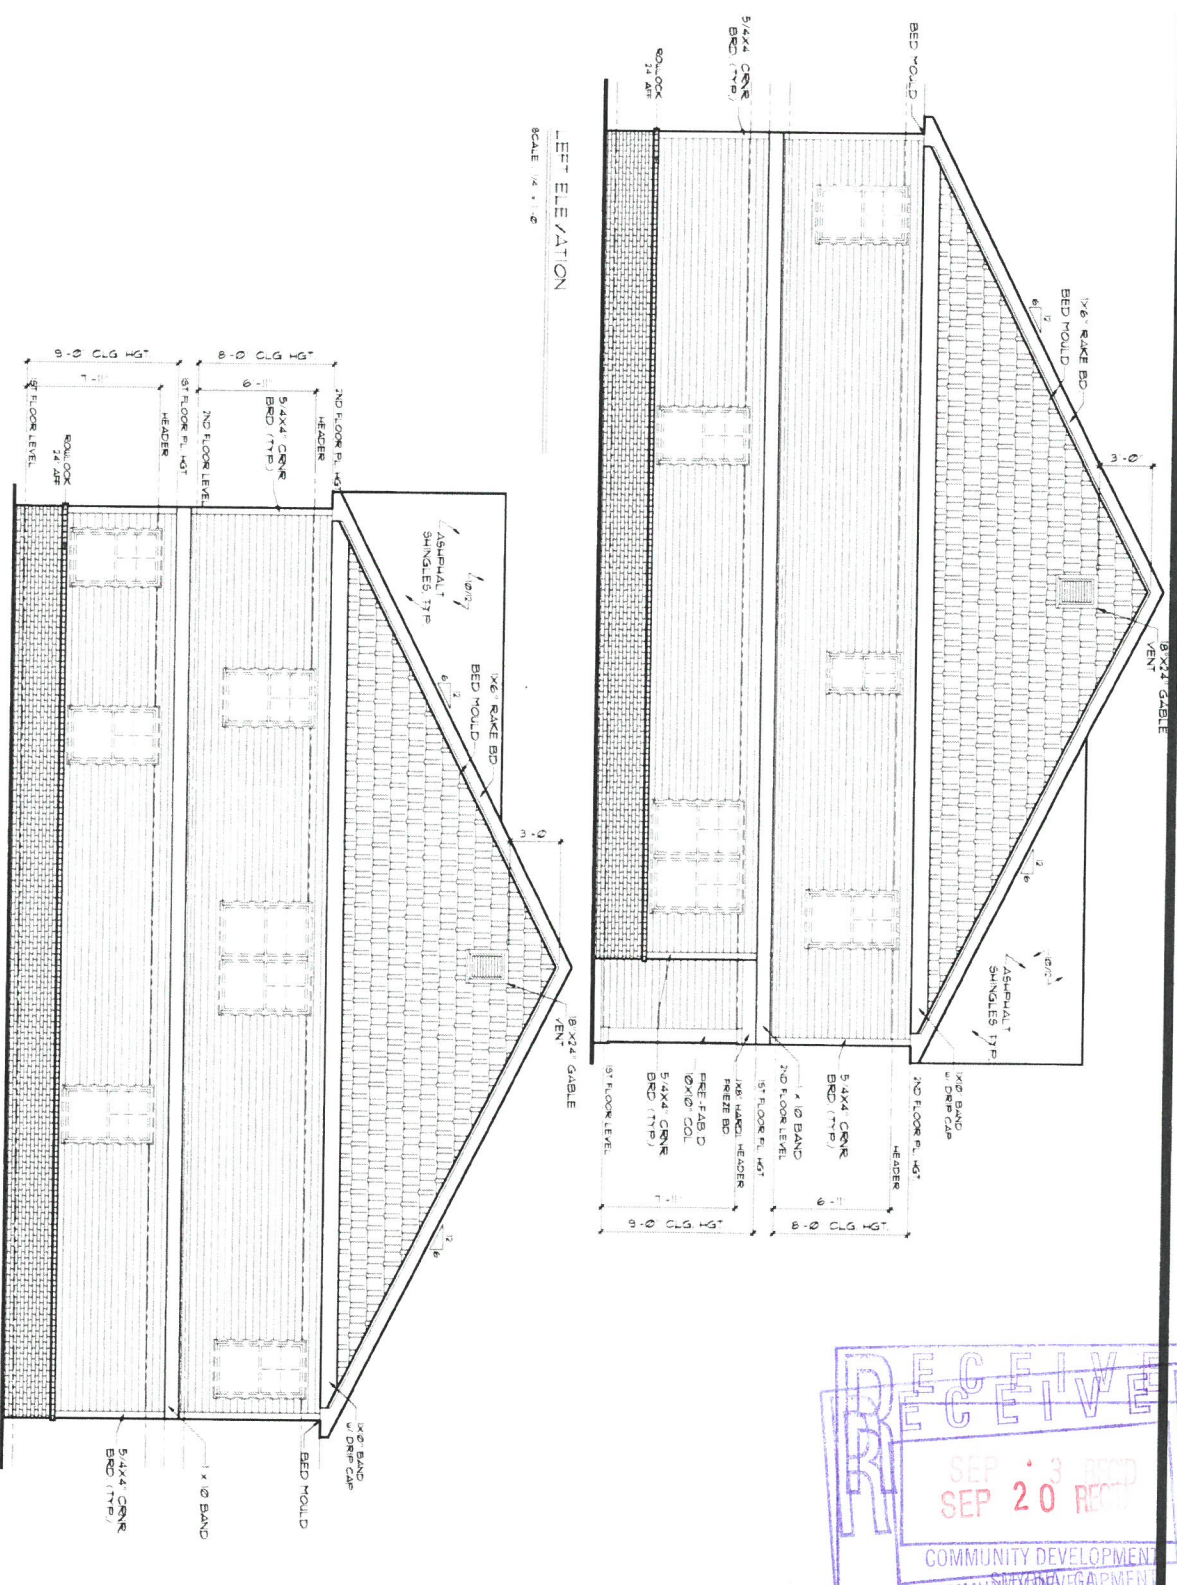


FRONT ELEVATION
 SCALE 1/4" = 1'-0"
 RIGHT ELEVATION
 SCALE 1/4" = 1'-0"

McKINLEY CONSTRUCTION LLC 655 ENGINEERING DR STE 208 PEACHTREE CORNERS, GA. 30092		DUNCAN RIVERVIEW LANDING	
TITLE: PROJECT YARBITE DATE: 9-10-13 DRAWN BY: N/A CHECKED BY: MC		PROJECT: RIVERVIEW LANDING SHEET TITLE: INITIAL MOCKUP DESIGN DIVISION:	
<input type="checkbox"/> RELEASED FOR CONSTRUCTION <input type="checkbox"/> NOT RELEASED FOR CONSTRUCTION		PROJECT: RIVERVIEW LANDING SHEET TITLE: INITIAL MOCKUP DESIGN DIVISION:	


A-2

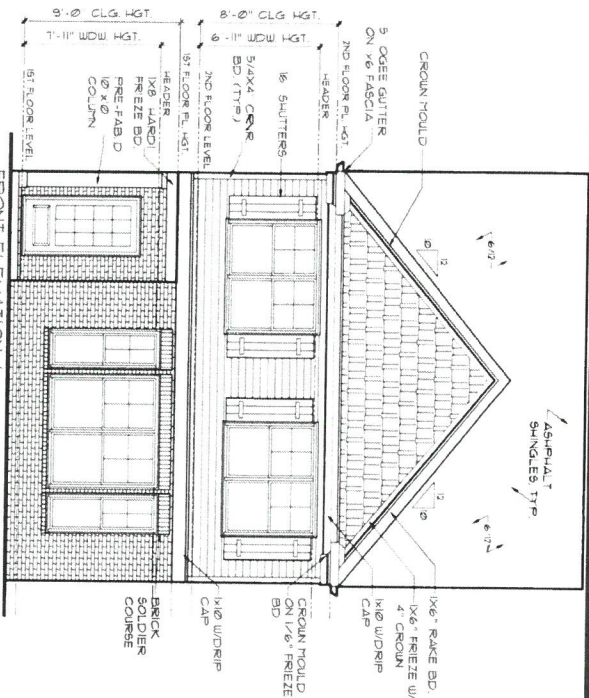


SCALE 1/4" = 1'-0"

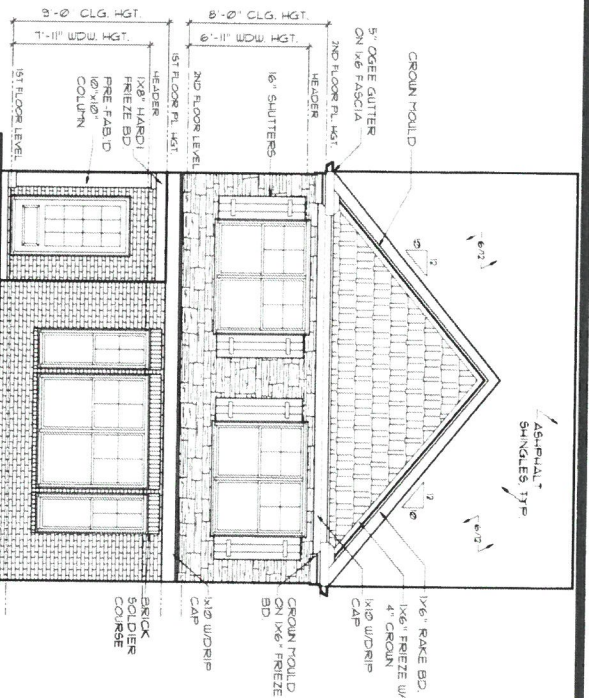

SCALE 1/4" = 1'-0"

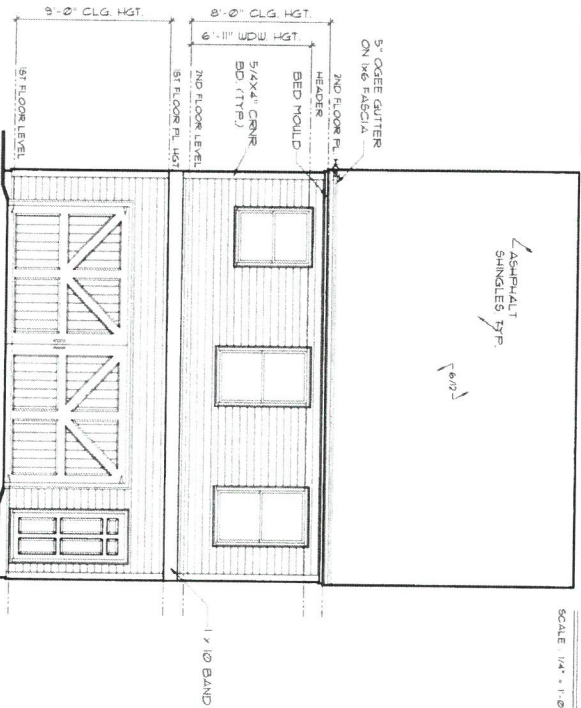

SCALE 1/4" = 1'-0"

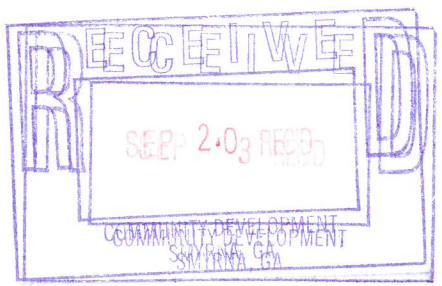


PROJECT

FIELD GLEN
RIVERVIEW LANDING


McKINLEY
CONSTRUCTION LLC
655 ENGINEERING DR. STE 208
PEACHTREE CORNERS, GA. 30092

DATE	PROJECT NUMBER
9-10-19	N/A
DRAWN BY	CREATED BY
MC	MC
TITLE	
INITIAL MOCKUP DESIGN	
REVISIONS	
1	


RELEASED FOR CONSTRUCTION
 NOT RELEASED FOR CONSTRUCTION
A-1

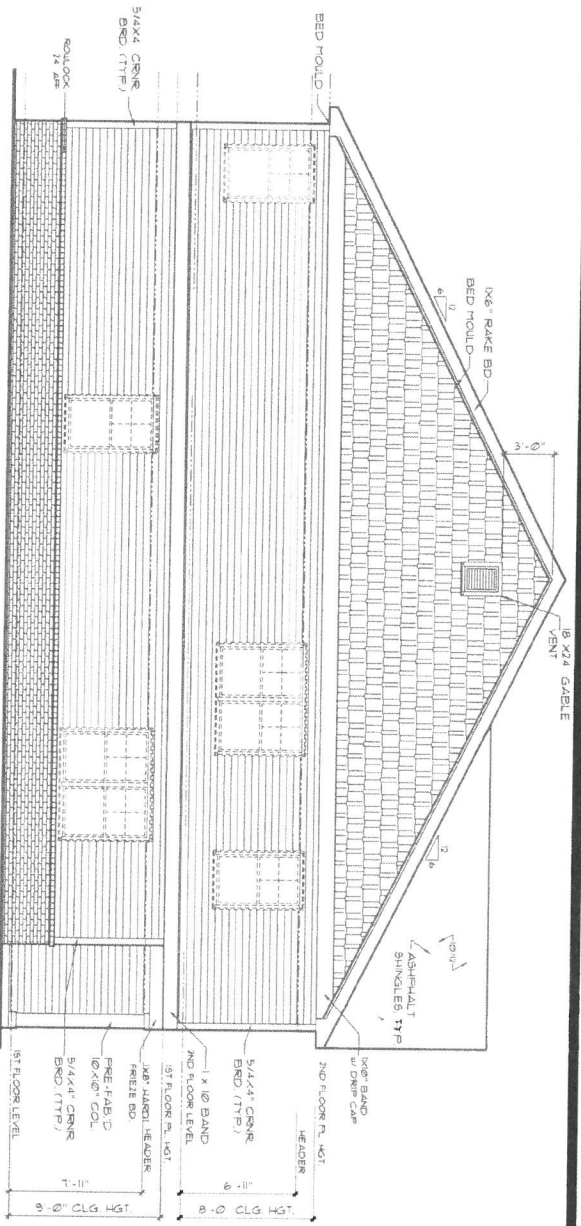

LEFT ELEVATION
SCALE 1/4" = 1'-0"

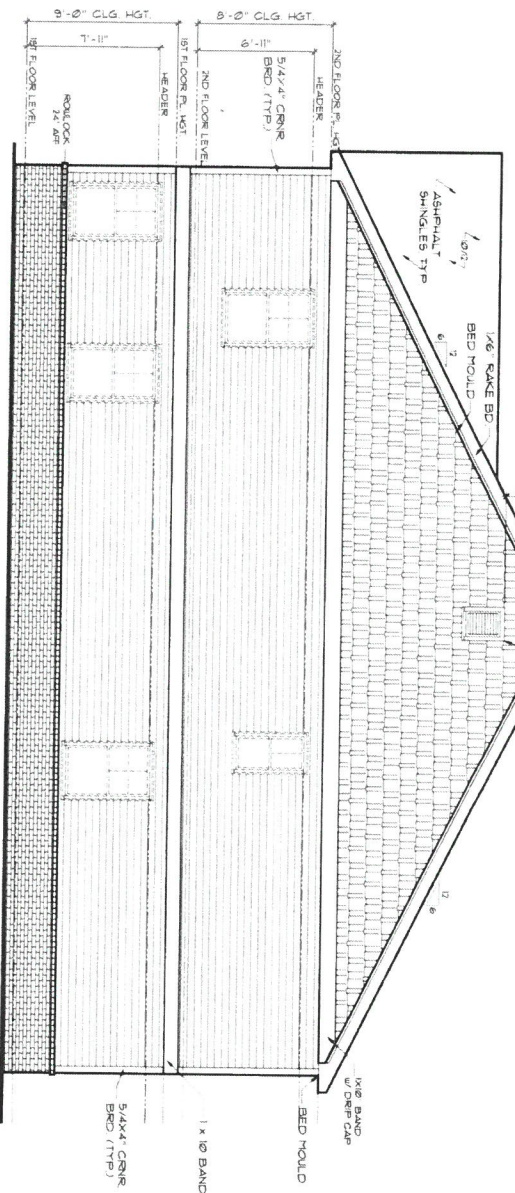

RIGHT ELEVATION
SCALE 1/4" = 1'-0"

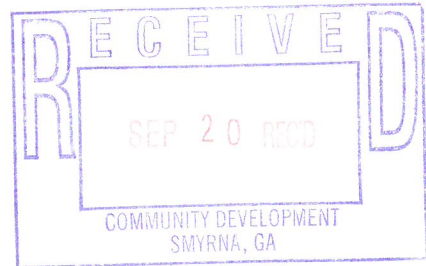

PROJECT

DESCRIPTION
FIELD GLEN
SUBDIVISION:
RIVERVIEW LANDING

McKINLEY CONSTRUCTION LLC
655 ENGINEERING DR., STE 208
PEACHTREE CORNERS, GA. 30092

DATE	PROJECT NUMBER
3-10-19	NA
EXCISE ST	CHECKER ST
MC	MC
DATE	PROJECT NUMBER
INITIAL	MC
INITIAL	MC

RELEASED FOR CONSTRUCTION
 NOT RELEASED FOR CONSTRUCTION
A-2