


3463 Lee St Smyrna 30080  
 New floor plan/Single floor  
 Scale - 1/4" = 1'0"  
 Note - all windows are wood

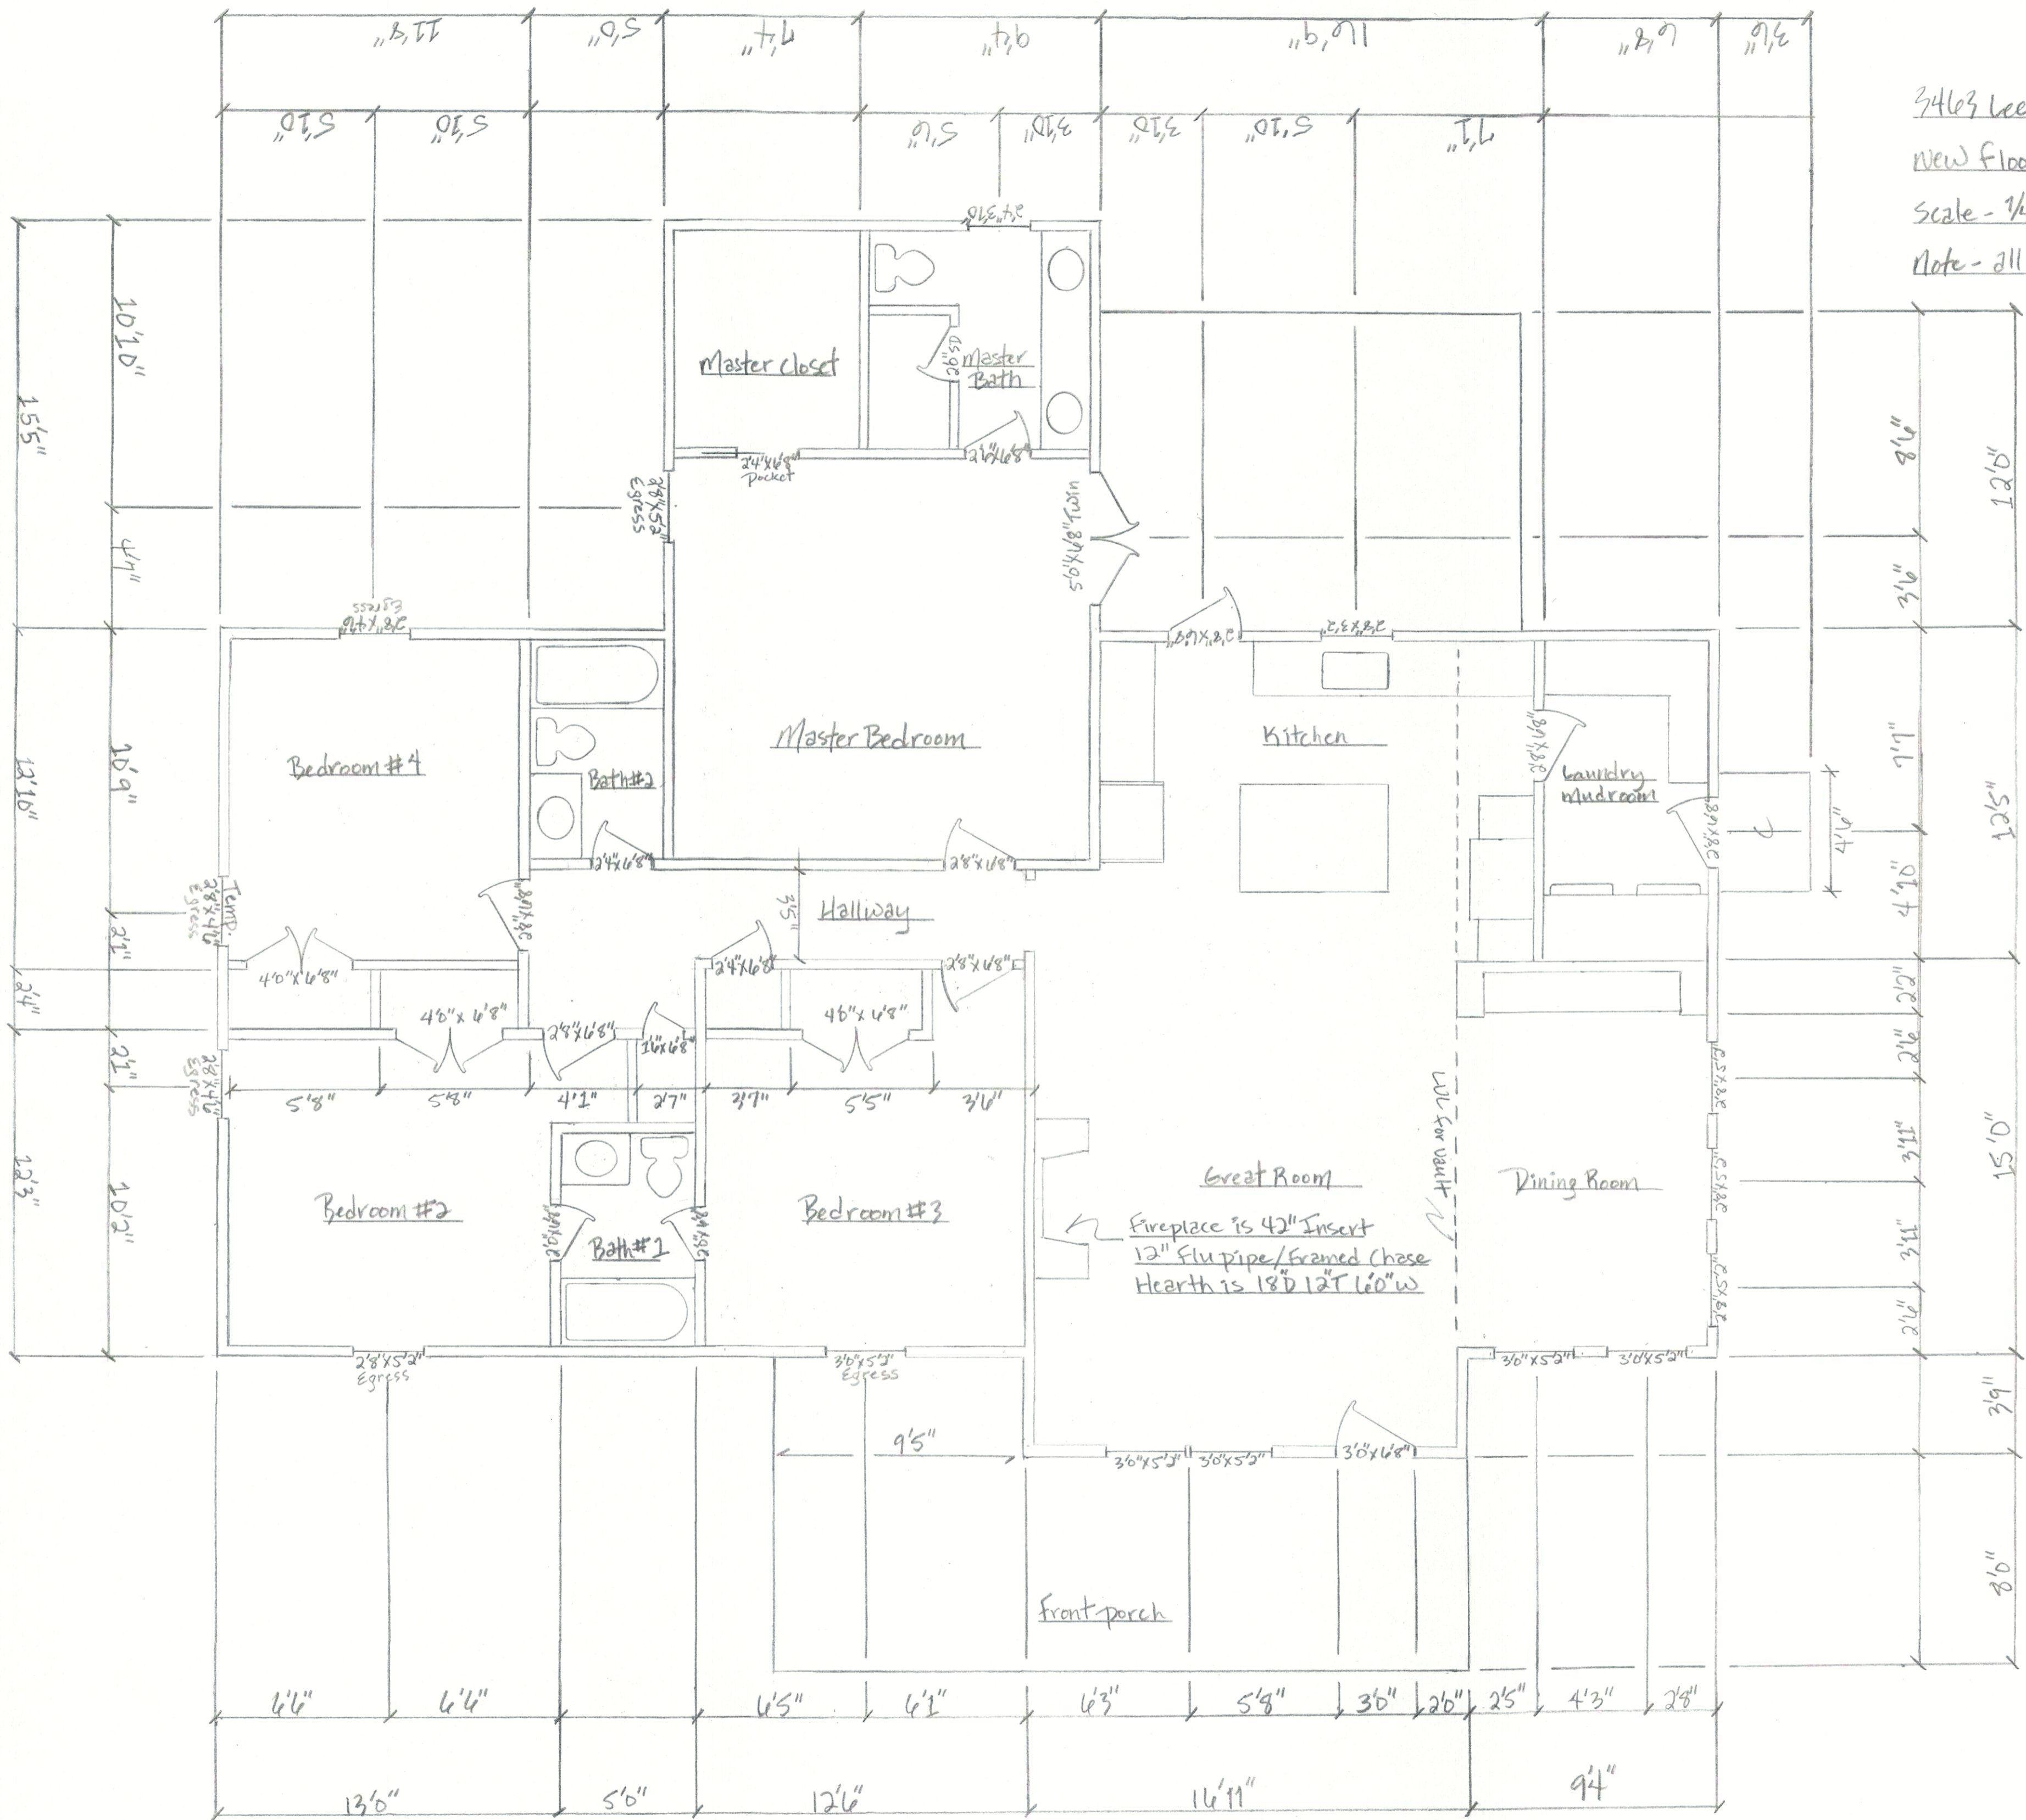

Fireplace is 42" Insert  
 12" Flu pipe/Framed Chase  
 Hearth is 18" D 12" L 60" W

W.C. for vault