

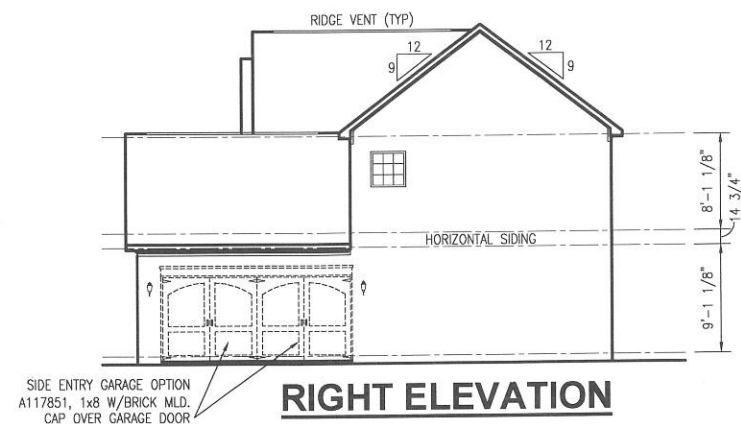
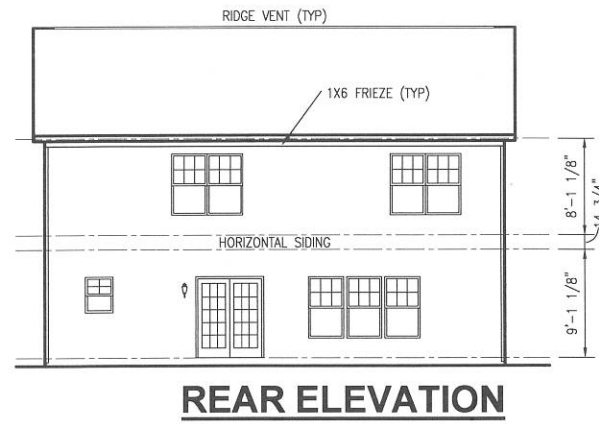
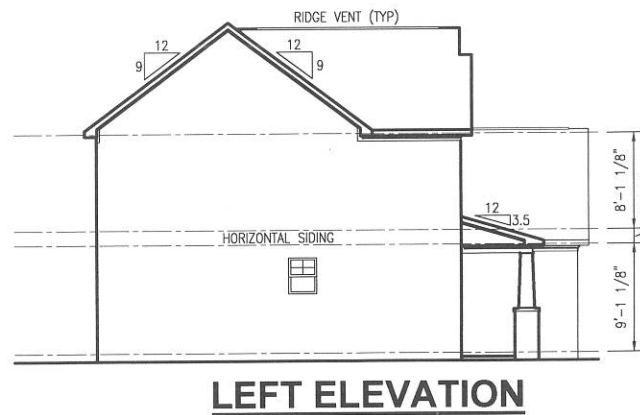


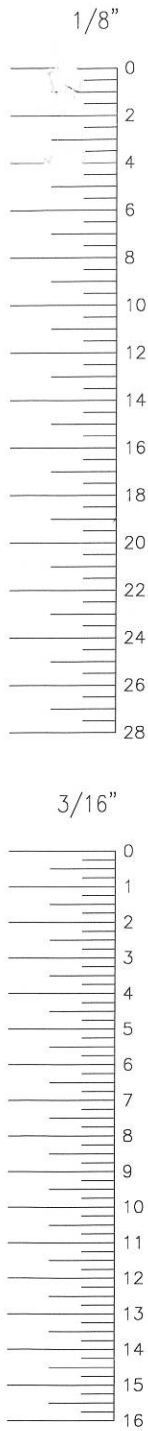

SIDE ENTRY GARAGE OPTION
A117851, 1x8 W/BRICK MLD.
CAP OVER GARAGE DOOR


RIGHT ELEVATION

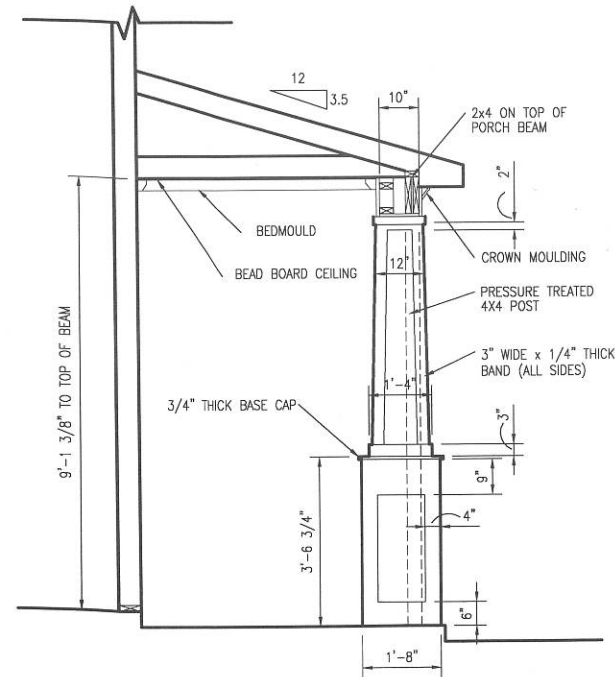


SECTION @ PORCH COLUMN



FRONT ELEVATION

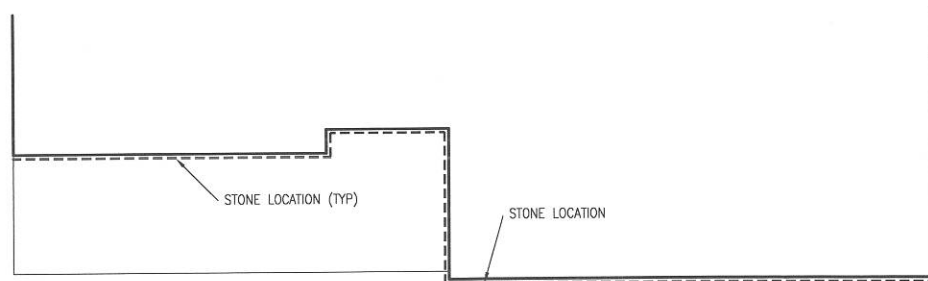


STONE LOCATIONS

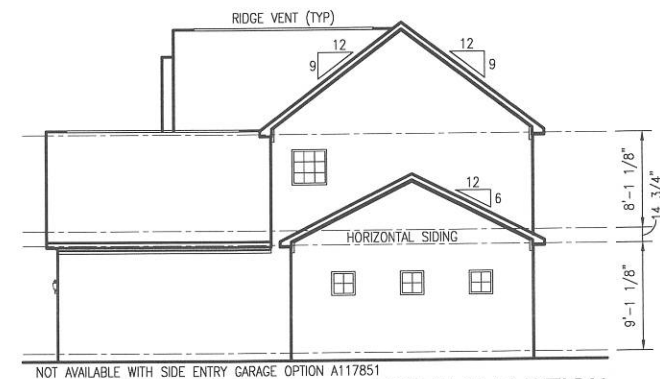

**RIGHT ELEVATION
W/ TANDEM GARAGE OPTION A114034**



TANDEM GARAGE OPTION A114034

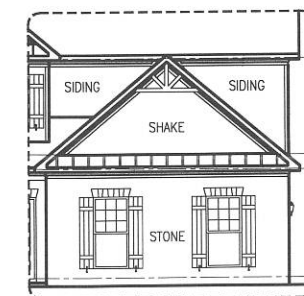

SIDE ENTRY OPTION A117851

- INSTALL ALL EXTERIOR LIGHTING @ 6'-0" AFF TO CENTERLINE OF FIXTURE
- REFER TO ROOF PLAN FOR GUTTER AND DOWNSPOUT LOCATIONS

REVISION NUMBER ~ REFER TO COVER SHEET FOR DESCRIPTION

The Ryland Group Inc. expressly reserves its property rights in these plans and drawings. These plans and related drawings are not to be reproduced without written consent from the Ryland Group.

DRAWING SCALE:
VARIES

RELEASE DATE
12-12-03

SET NUMBER
2080

OPTION NO.

MODEL
HAWTHORNE "A"

DRAWING TITLE
EXTERIOR ELEVATIONS



OPTION DESCRIPTION

SHEET NO.


A1.1A

SEQUENCE NO.

A1

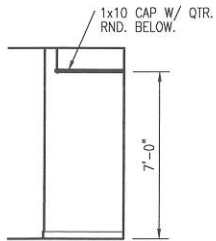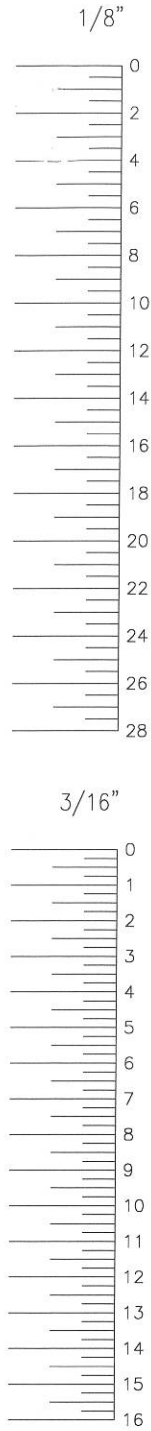

1 ELEV. @ MSTR. SHOWER WALL

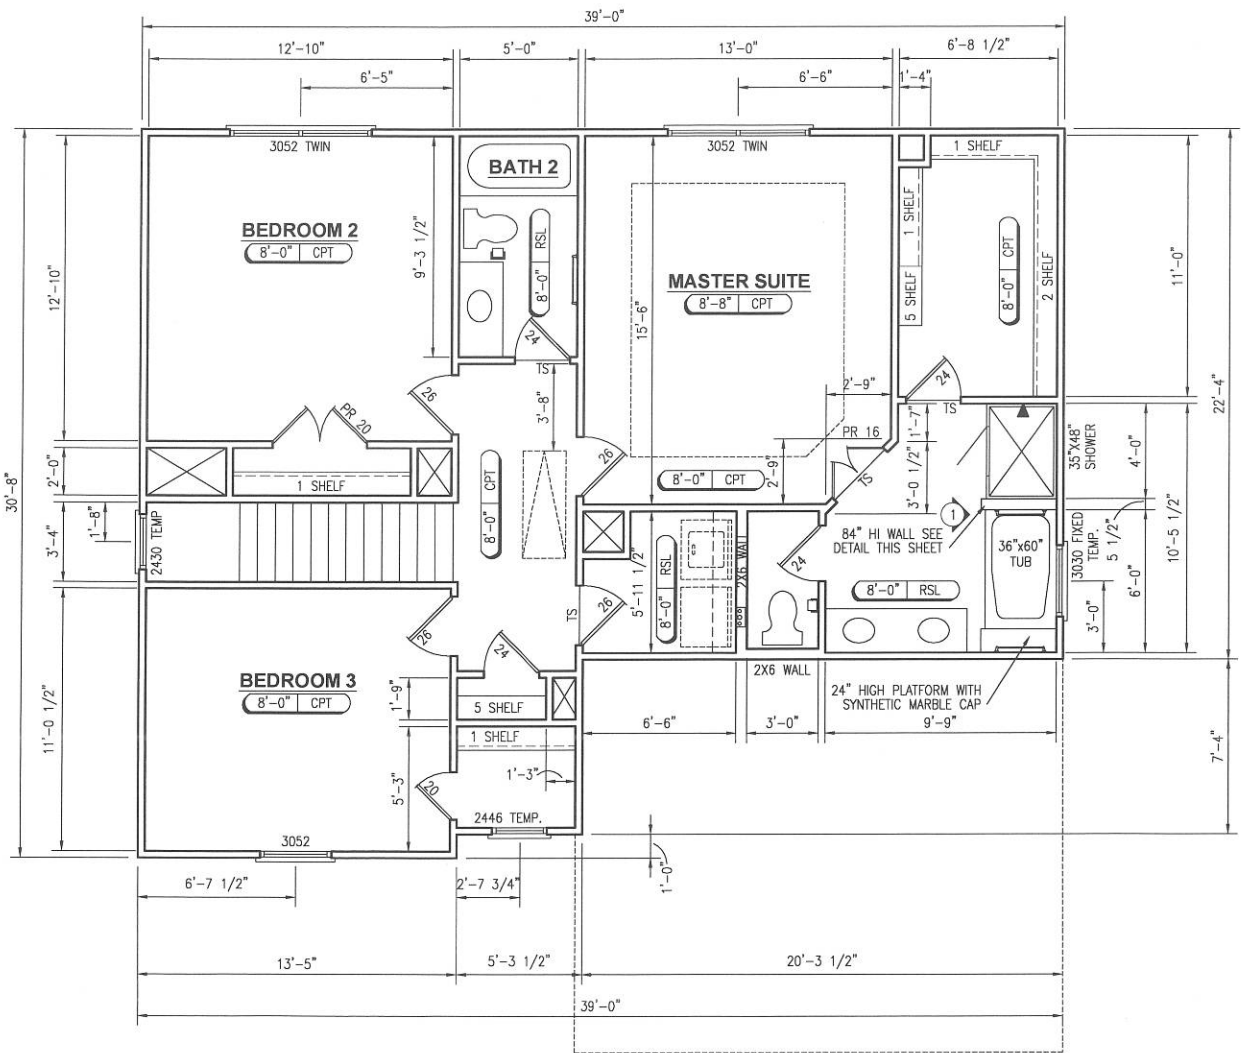


SECOND FLOOR PLAN

NOTES & LEGENDS


- 1. REFER TO ENGINEERING STRUCTURAL DRAWINGS SHEETS, S-# FOR ALL BEAM & HEADER SIZES
- 2. ALL INTERIOR DOOR & WINDOW HEADERS SHALL BE (1) 2x4 OR (1) 2x6 W/VERTICAL CRIPPLERS @ 2'-0" O.C. TO MATCH WALL WIDTH UNLESS NOTED OTHERWISE.
- 3. ALL EXTERIOR WALLS SHALL BE 16" O.C. WALL CONST. W/ DOUBLE TOP PLATE U.N.O.
- 4. ALL INTERIOR NON-BEARING WALLS SHALL BE 24" O.C. WALL CONST. W/ DOUBLE TOP PLATE U.N.O.
- 5. (2) HOSE BIBS SHALL BE INSTALLED, EXACT LOCATION TO BE DETERMINED BY PLUMBING CONTRACTOR
- 16" O.C. LOAD BEARING WALL W/DOUBLE PLATE
- (BALLOON FRAMING) 2x6 WALL W/DOUBLE TOP PLATE (STUD SPACING PER STRUCTURAL PLAN)

AREA TABULATION


GARAGE	434 SF
FLOOR 1 LIVING	888 SF
FLOOR 2 LIVING	977 SF
TOTAL LIVING	1865 SF

 

TYP. WINDOW FINISH

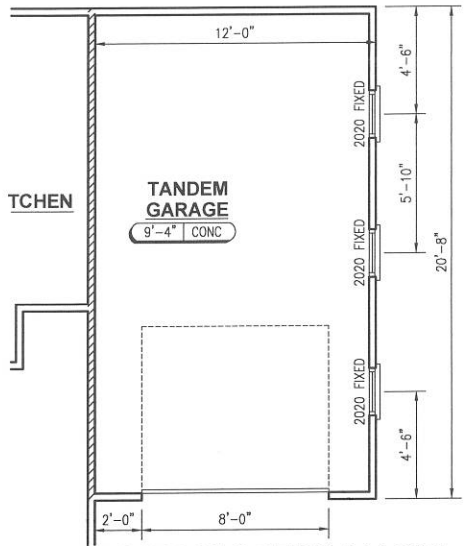

TANDEM GARAGE OPTION A114034

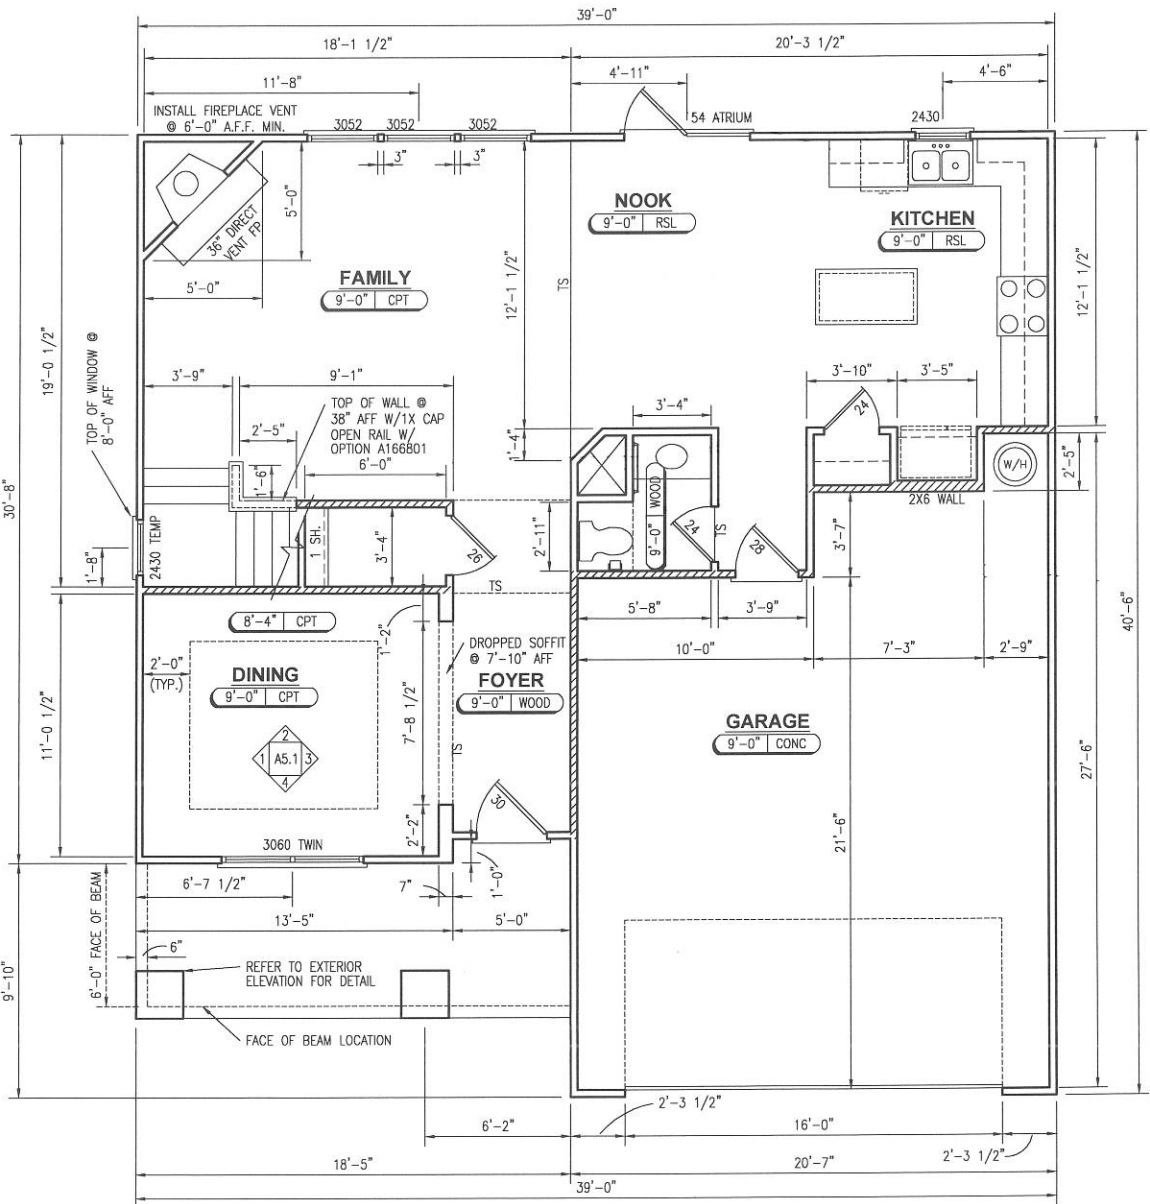

FIRST FLOOR PLAN



SIDE ENTRY OPTION A117851

REVISION NUMBER ~ REFER TO COVER SHEET FOR DESCRIPTION

The Ryland Group Inc. expressly reserves it's property rights in these plans and drawings. These plans and related drawings are not to be reproduced without written consent from the Ryland Group.




DRAWING SCALE:
1/8" = 1'-0"

RELEASE DATE
12-12-03
SET NUMBER
2080
OPTION NO.


MODEL
HAWTHORNE
DRAWING TITLE
FLOOR PLANS
OPTION DESCRIPTION

SHEET NO.
A3.1


SEQUENCE NO. 3

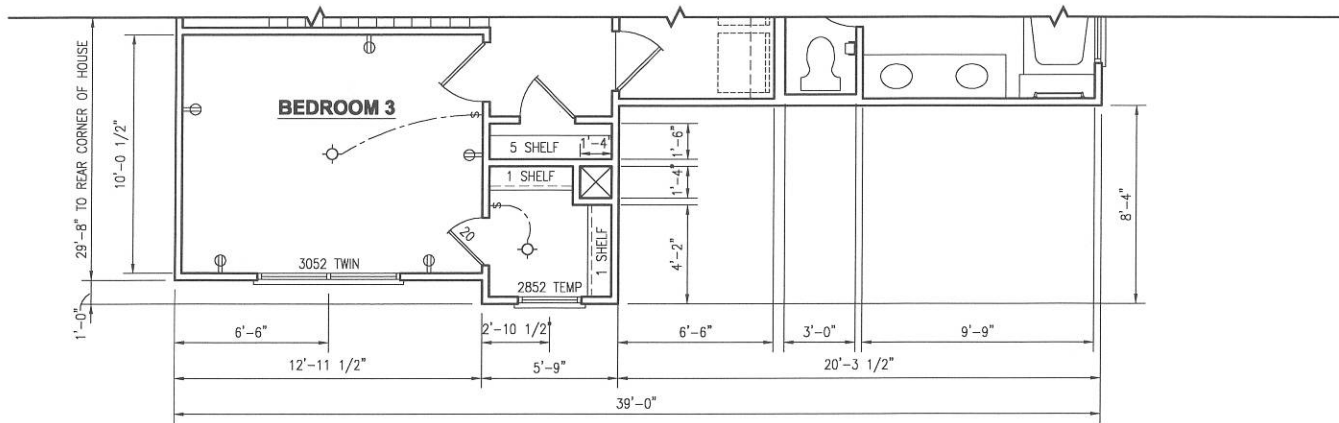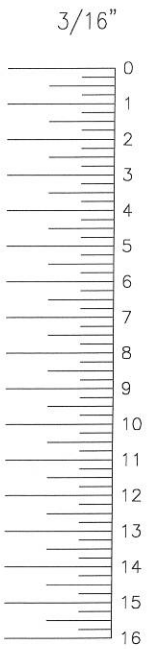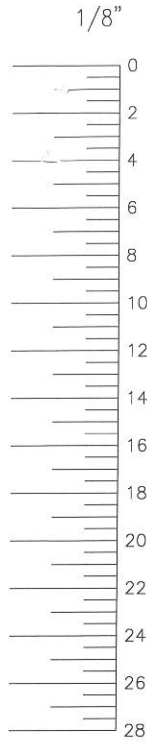

PARTIAL SECOND FLOOR PLAN "B"

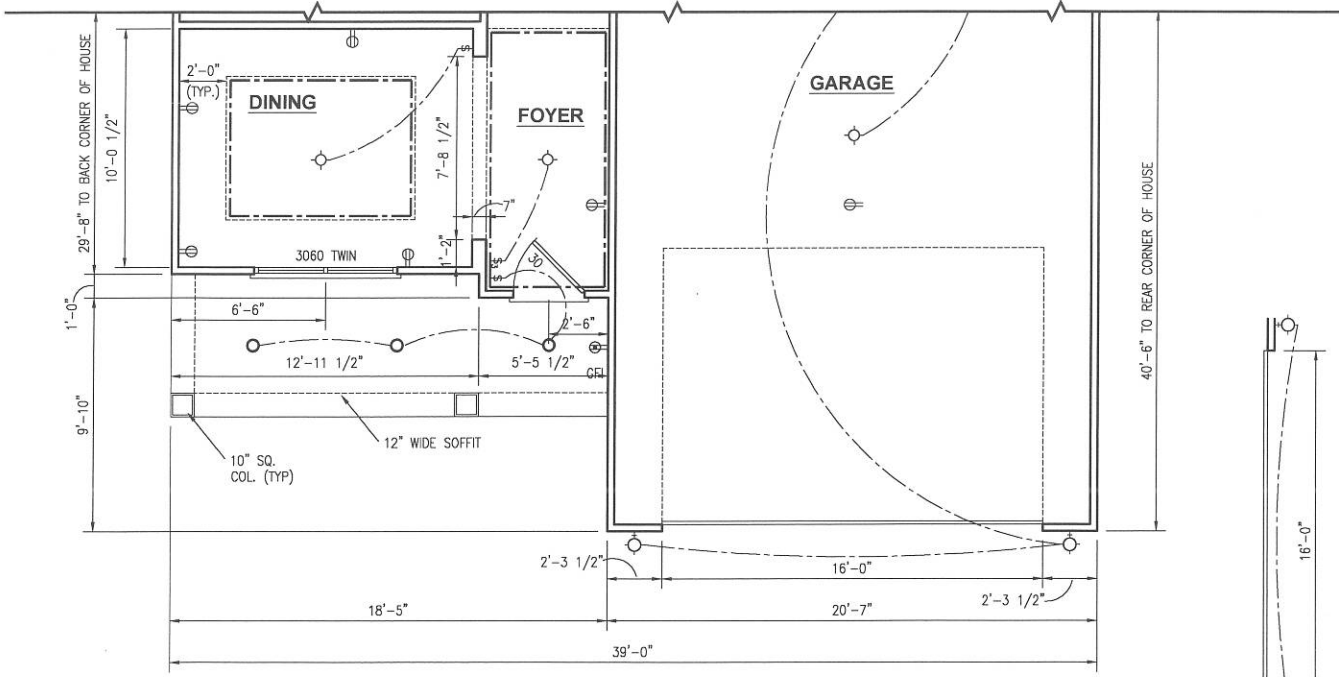

PARTIAL FIRST FLOOR PLAN "B"

 


SIDE ENTRY OPTION A117851

AREA TABULATION


GARAGE	434 SF
FLOOR 1 LIVING	859 SF
FLOOR 2 LIVING	970 SF
TOTAL LIVING	1829 SF

NOTES & LEGENDS


1. REFER TO ENGINEERING STRUCTURAL DRAWINGS SHEETS, S-# FOR ALL BEAM & HEADER SIZES
 2. ALL INTERIOR DOOR & WINDOW HEADERS SHALL BE (1) 2x4 OR (1) 2x6 W/VERTICAL CRIPPLERS @ 2'-0" O.C. TO MATCH WALL WIDTH UNLESS NOTED OTHERWISE.
 3. ALL EXTERIOR WALLS SHALL BE 16" O.C. WALL CONST. W/ DOUBLE TOP PLATE U.N.O.
 4. ALL INTERIOR NON-BEARING WALLS SHALL BE 24" O.C. WALL CONST. W/ DOUBLE TOP PLATE U.N.O.
 5. (2) HOSE BIBS SHALL BE INSTALLED, EXACT LOCATION TO BE DETERMINED BY PLUMBING CONTRACTOR
- 16" O.C. LOAD BEARING WALL W/DOUBLE PLATE
(BALLOON FRAMING) 2x6 WALL W/DOUBLE TOP PLATE (STUD SPACING PER STRUCTURAL PLAN)

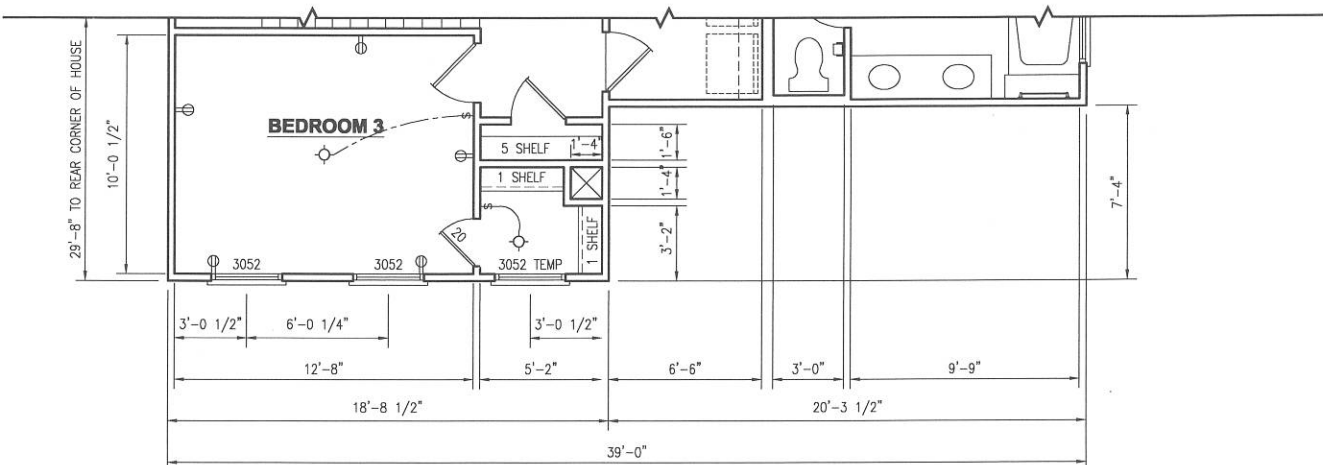

PARTIAL SECOND FLOOR PLAN "C"

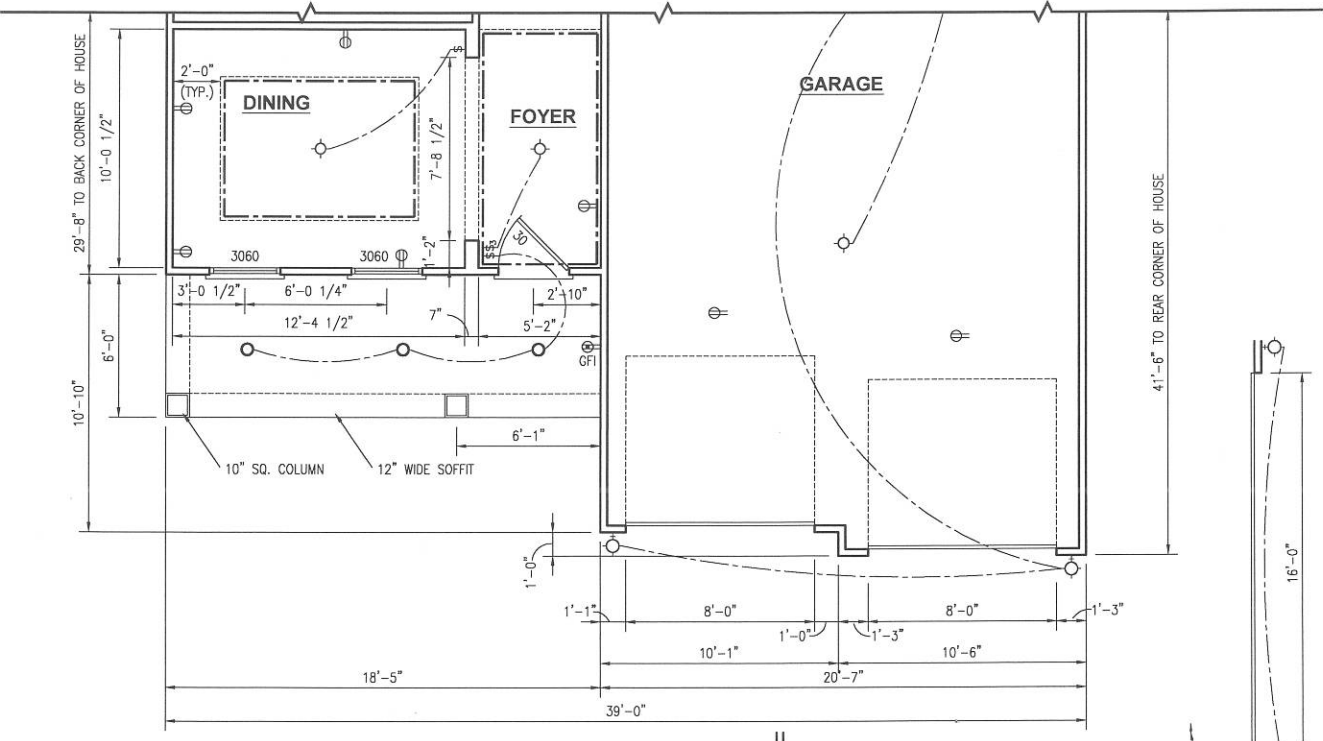

PARTIAL FIRST FLOOR PLAN "C"

 

SIDE ENTRY OPTION A117851

AREA TABULATION

GARAGE	444 SF
FLOOR 1 LIVING	853 SF
FLOOR 2 LIVING	964 SF
TOTAL LIVING	1817 SF

REVISION NUMBER ~ REFER TO COVER SHEET FOR DESCRIPTION

The Ryland Group Inc. expressly reserves it's property rights in these plans and drawings. These plans and related drawings are not to be reproduced without written consent from the Ryland Group.

DRAWING SCALE:
1/8" = 1'-0"

RELEASE DATE	12-12-03
SET NUMBER	2080
OPTION NO.	

MODEL
HAWTHORNE "B & C"

DRAWING TITLE
PARTIAL FLOOR PLANS "B & C"

OPTION DESCRIPTION

SHEET NO.

A3.1BC

SEQUENCE NO. 3A