


FILENAME: I:\151401027 Creekside Village - Independent Living2 BIM\1401027 000 Creekside ILF-XAM_Consult.rvt SHEET NAME: CREEKSIDE ILF SITE PLAN - ESP SHEET NUMBER: A0.1 PROJECT NAME: CREEKSIDE INDEPENDENT LIVING FACILITY PLOTTED: 1/13/2016 4:41:00 PM

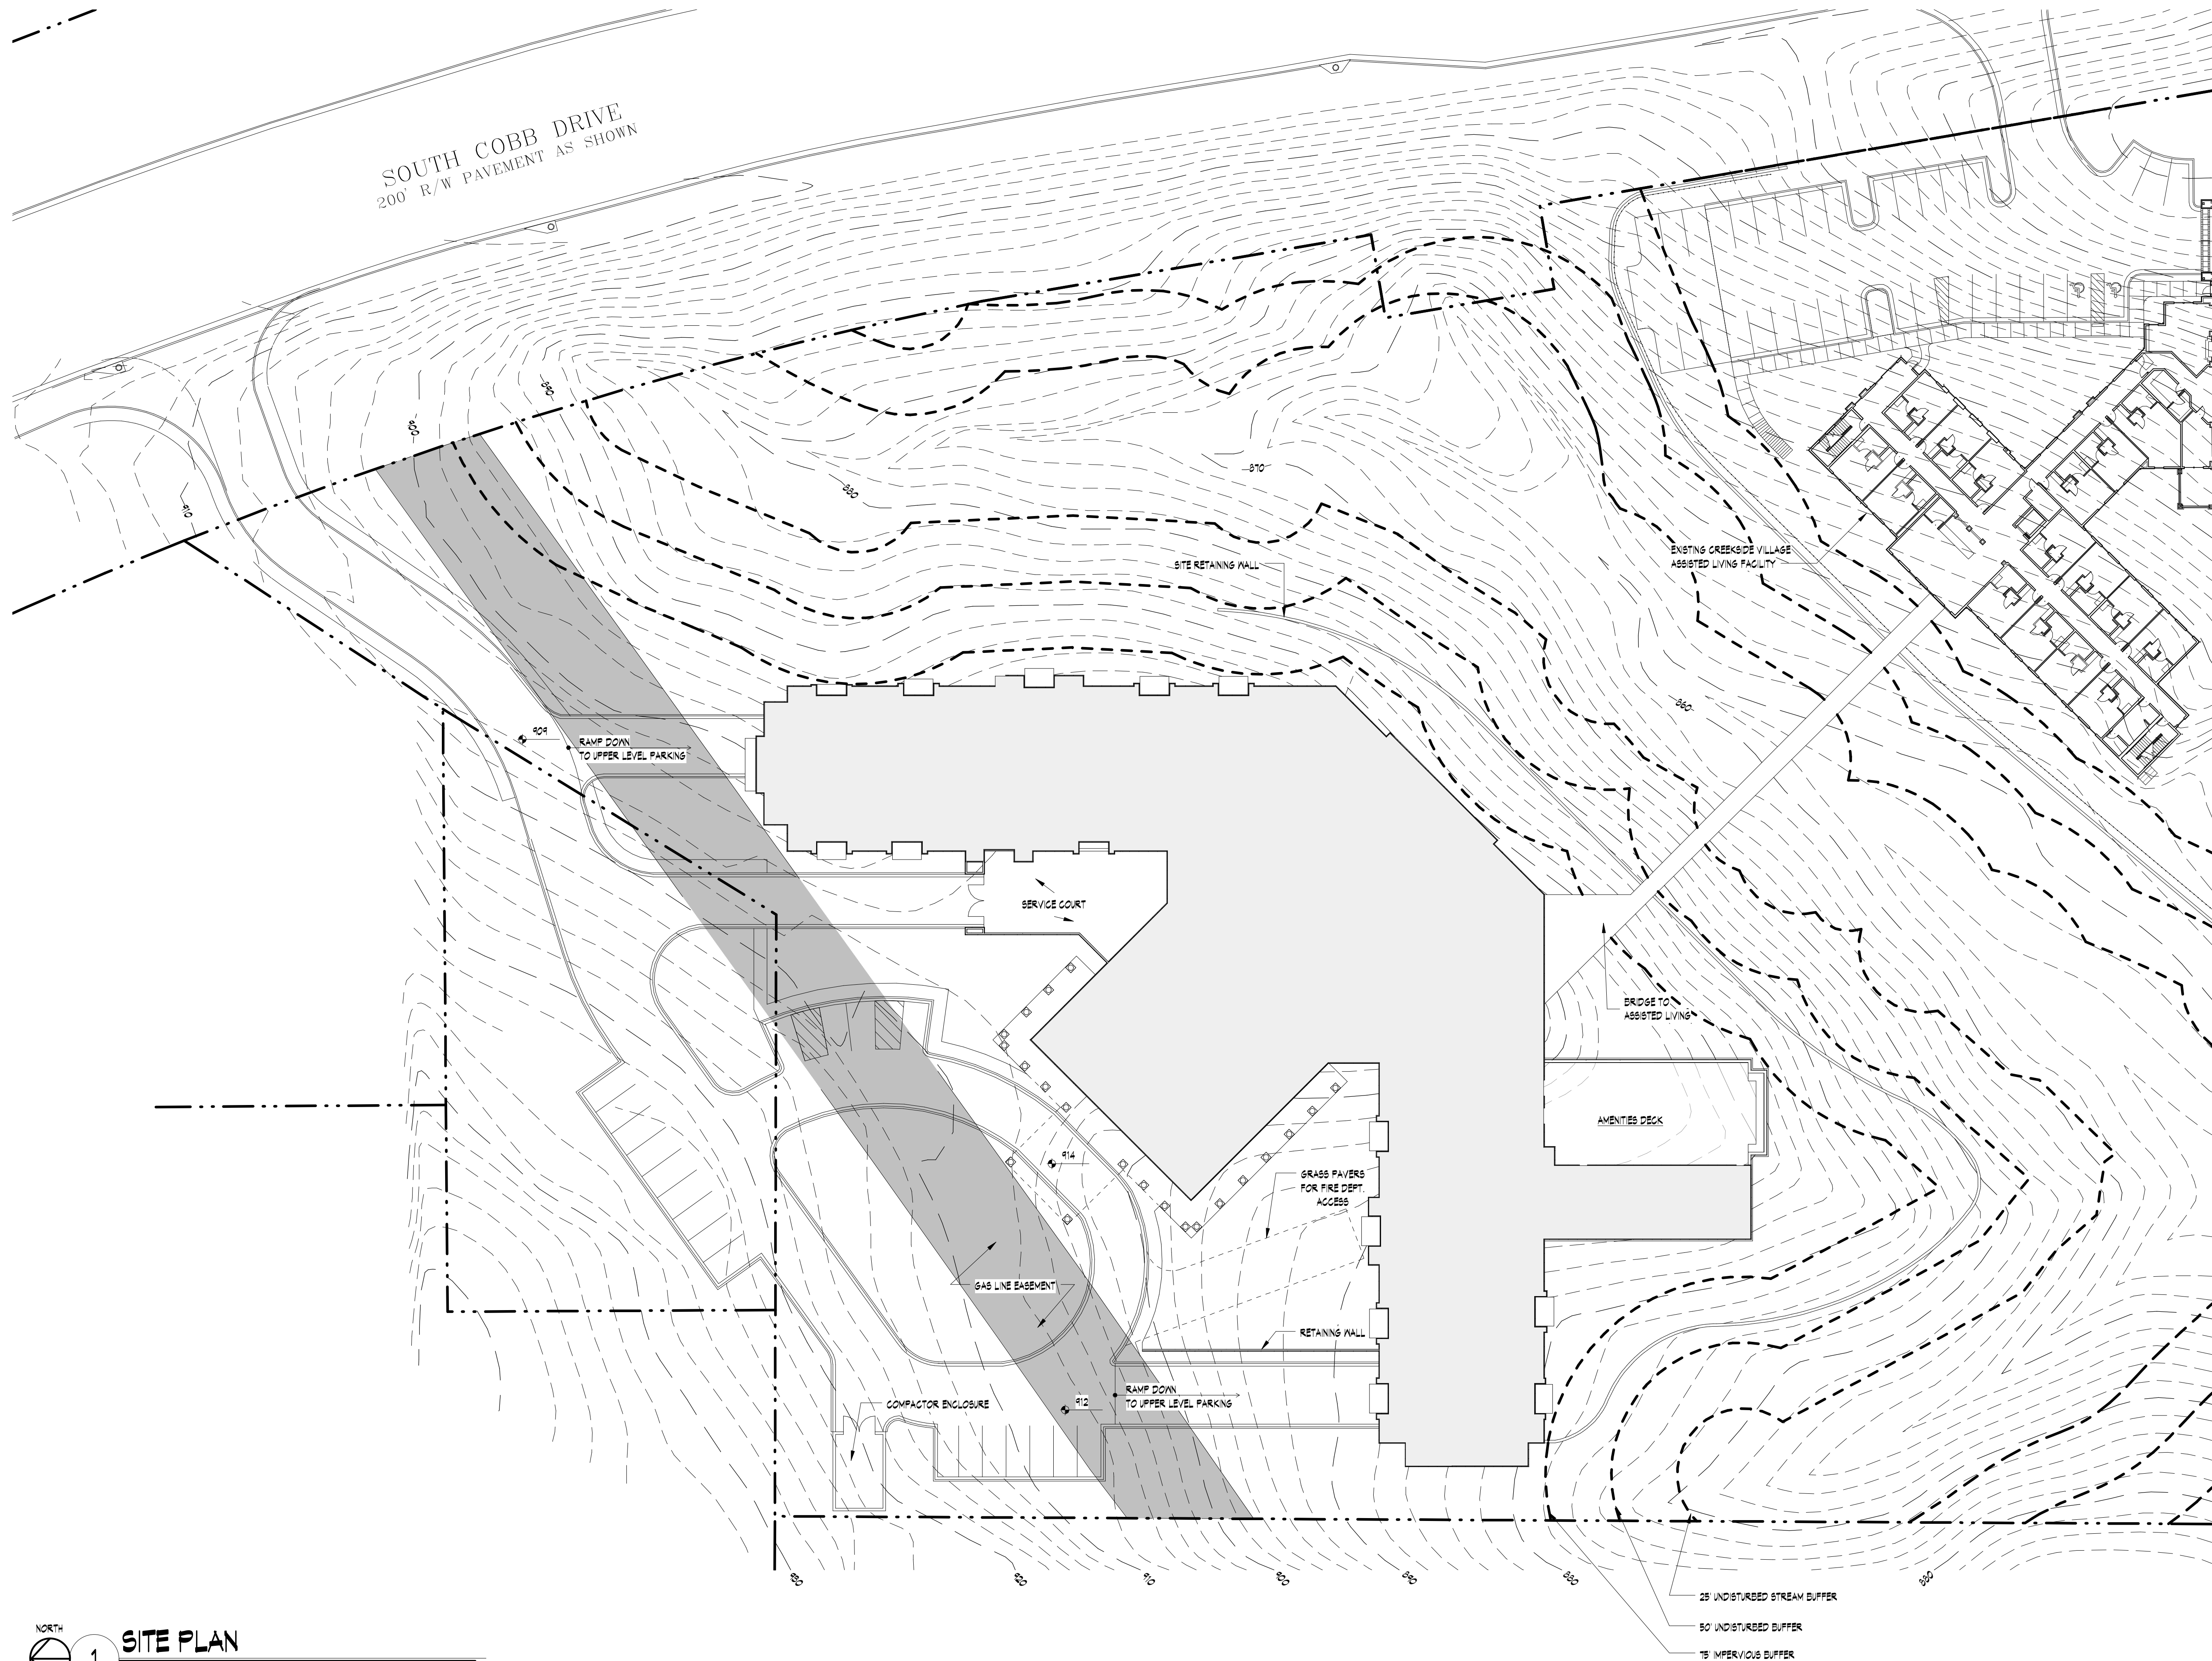

1 SITE PLAN
SCALE: 1" = 50'-0"

**WAKEFIELD
BEASLEY &
ASSOCIATES**

ARCHITECTS INTERIORS
ATLANTA · JACKSONVILLE · PANAMA
ABU DHABI · DUBAI · SHANGHAI

**CREEKSIDE
INDEPENDENT LIVING
FACILITY**

SOUTH COBB DRIVE
SMYRNA, GA

©2016, Wakefield/Beasley & Associates Architects, Inc. These drawings are protected by the copyright laws of the United States. These drawings or any part thereof may not be used for any purpose or reproduced in any form or by any means without the written consent of Wakefield/Beasley.

Print Record

2016-01-19 2016 SUBMITTAL

Revisions

Date: 01-19-2016 Job No: 1401027.000

Sheet Title

CREEKSIDE ILF SITE
PLAN - ESP

Sheet No.

A0.1

NOT RELEASED FOR CONSTRUCTION