


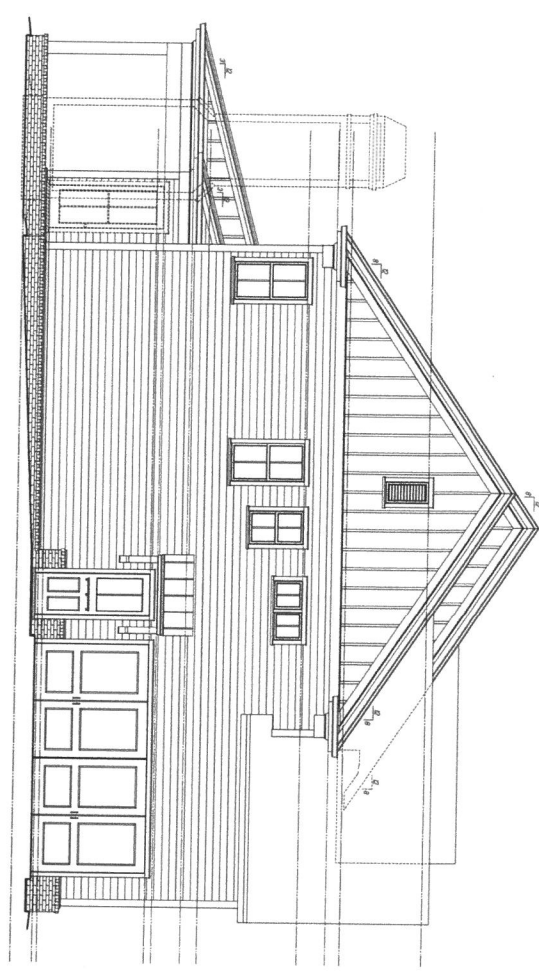

2 REAR ELEVATION
SCALE 1/4" = 1'-0"



1 LEFT ELEVATION
SCALE 1/4" = 1'-0"

AB	14111	06
<p>By issuing this drawing, the Architect warrants that the information contained herein is true and correct to the best of their knowledge and belief. The Architect does not warrant the accuracy of any information or data provided by others. The Architect shall not be responsible for any errors or omissions in this drawing or any information or data provided by others. The Architect shall not be responsible for any errors or omissions in this drawing or any information or data provided by others.</p>		
<p>DATE: 08-28-21 DRAWN BY: KEN CHECKED BY: [] TITLE: []</p>		

CALDWELL • CLINE
 ARCHITECTS • DESIGNERS

222 Crescent Circle - Marietta, GA 30064
 Phone 770-424-5882 • Fax 770-424-2377
 www.caldwellcline.com

PROJECT

**NORTH COOPER LAKE
 CONSTRUCTION, LLC**
 LOT NORTH COOPER LAKE DRIVE
 SMYRNA, GEORGIA
 Est. 2021