



1 FRONT ELEVATION  
A5 SCALE: 1/4" = 1'-0"



2 LEFT ELEVATION  
A5 SCALE: 1/4" = 1'-0"

PROJECT  
TREBUS RESIDENCE

**CALDWELL • CLINE**  
ARCHITECTS • DESIGNERS

222 Crescent Circle - Marietta, GA 30064  
Phone 770-424-3882 - Fax 770-424-2377  
www.caldwellcline.com

This drawing is the property of Caldwell Architects Inc. and may not be used or reproduced without the expressed prior permission of Caldwell Architects Inc.

PLEASE NOTE: Caldwell Architects Inc. assumes no liability for any conditions considered from this plan. It is the responsibility of the contractor to perform the building before building construction.

- 1) Contractor must verify ALL DIMENSIONS prior to proceeding with construction.
- 2) Contractor must verify compliance with ALL LOCAL BUILDING CODES in the area the project is to be constructed.
- 3) Home builder/contractor only, contractor must accept liability for what is shown on this contract.

All notices or modifications to this plan must be indicated and approved by Caldwell Architects Inc. prior to proceeding on project.

© Copyright Caldwell Architects Inc.

DATE	PROJECT NUMBER
06-05-20	220104
DRAWN BY	REVISIONS
ZTC	08-13-20
CHECKED BY	09-08-20

RELEASED FOR CONSTRUCTION  
A5

EST. 2020

This drawing is the property of Caldwell Architects Inc. and may not be used or reproduced without the expressed prior permission of Caldwell Architects Inc.

PLEASE NOTE: Caldwell Architects Inc. assumes no liability for any conditions considered from this plan. It is the responsibility of the contractor to verify the existing conditions before beginning construction.

- 1) Contractor must verify ALL DIMENSIONS prior to proceeding with construction.
- 2) Contractor must verify compliance with ALL LOCAL BUILDING CODES in the area the project is to be constructed.
- 3) Plans indicate fixtures only, contractor must consult appropriate vendor for confirmation.

All additions or modifications to this plan must be indicated and approved by Caldwell Architects Inc. prior to proceeding on project.


© Copyright Caldwell Architects Inc.

DATE	PROJECT NUMBER
06-05-20	220104
DRAWN BY	REVISIONS
ZTC	08-13-20
CHECKED BY	09-08-20

RELEASED FOR CONSTRUCTION

A6

EST. 2020

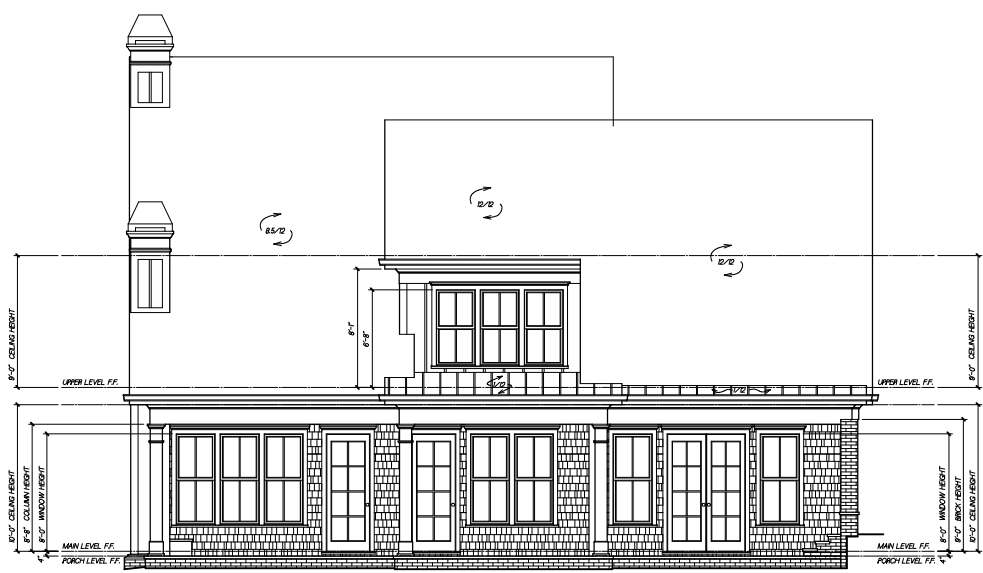

1 REAR ELEVATION  
 A6 SCALE: 1/4" = 1'-0"



2 RIGHT ELEVATION  
 A6 SCALE: 1/4" = 1'-0"