




MAIN ELEVATION
SCALE: 3/32"=1'-0"

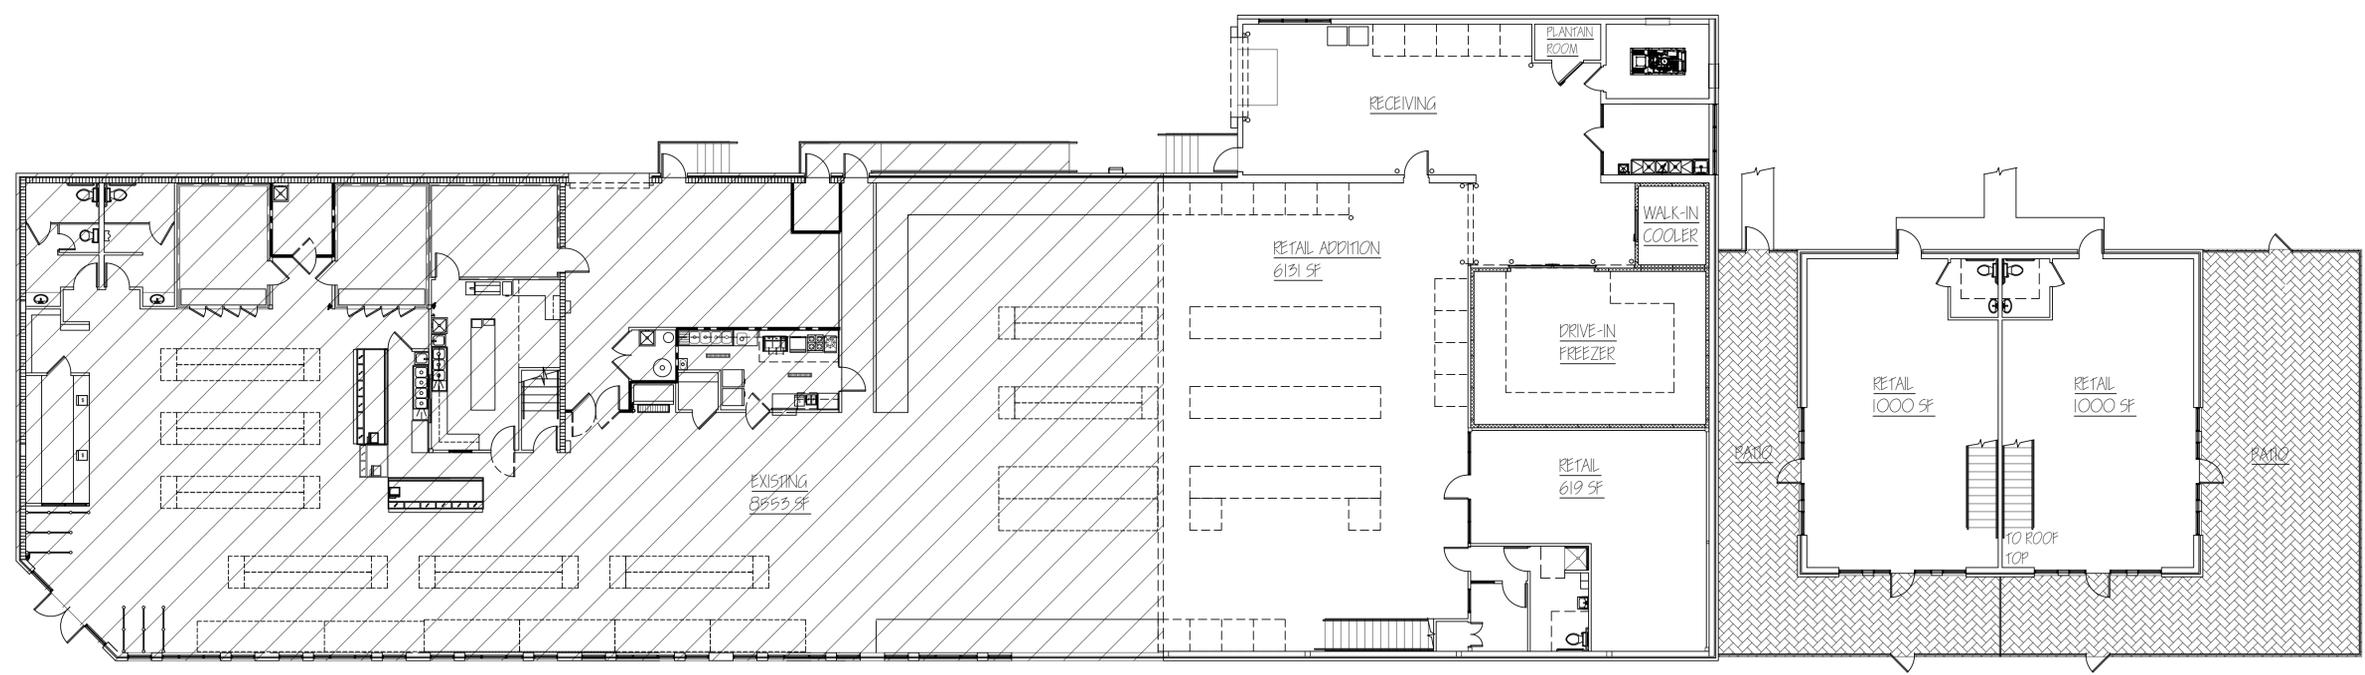

PROPOSED FLOOR PLAN
SCALE: 3/32"=1'-0"

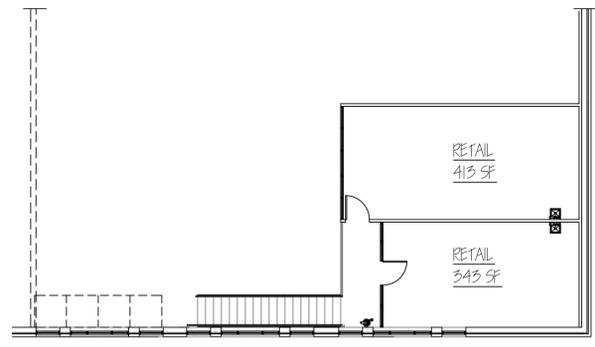

PROPOSED SECOND FLOOR PLAN
SCALE: 3/32"=1'-0"

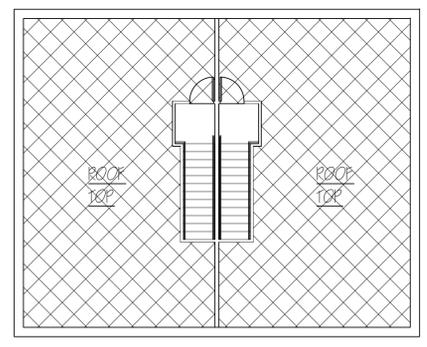

PROPOSED ROOF TOP PLAN
SCALE: 3/32"=1'-0"

CAYCE FOODS PHASE 2

JOB #
110404-3

1680 ROSWELL STREET
SMYRNA, GA 30080

A'VANT
ARCHITECTURE

avantarchi@gmail.com
404-781-7831



DATE: 02/28/15
SCALE: AS NOTED
DRAWN BY: SHM
REVISIONS: