

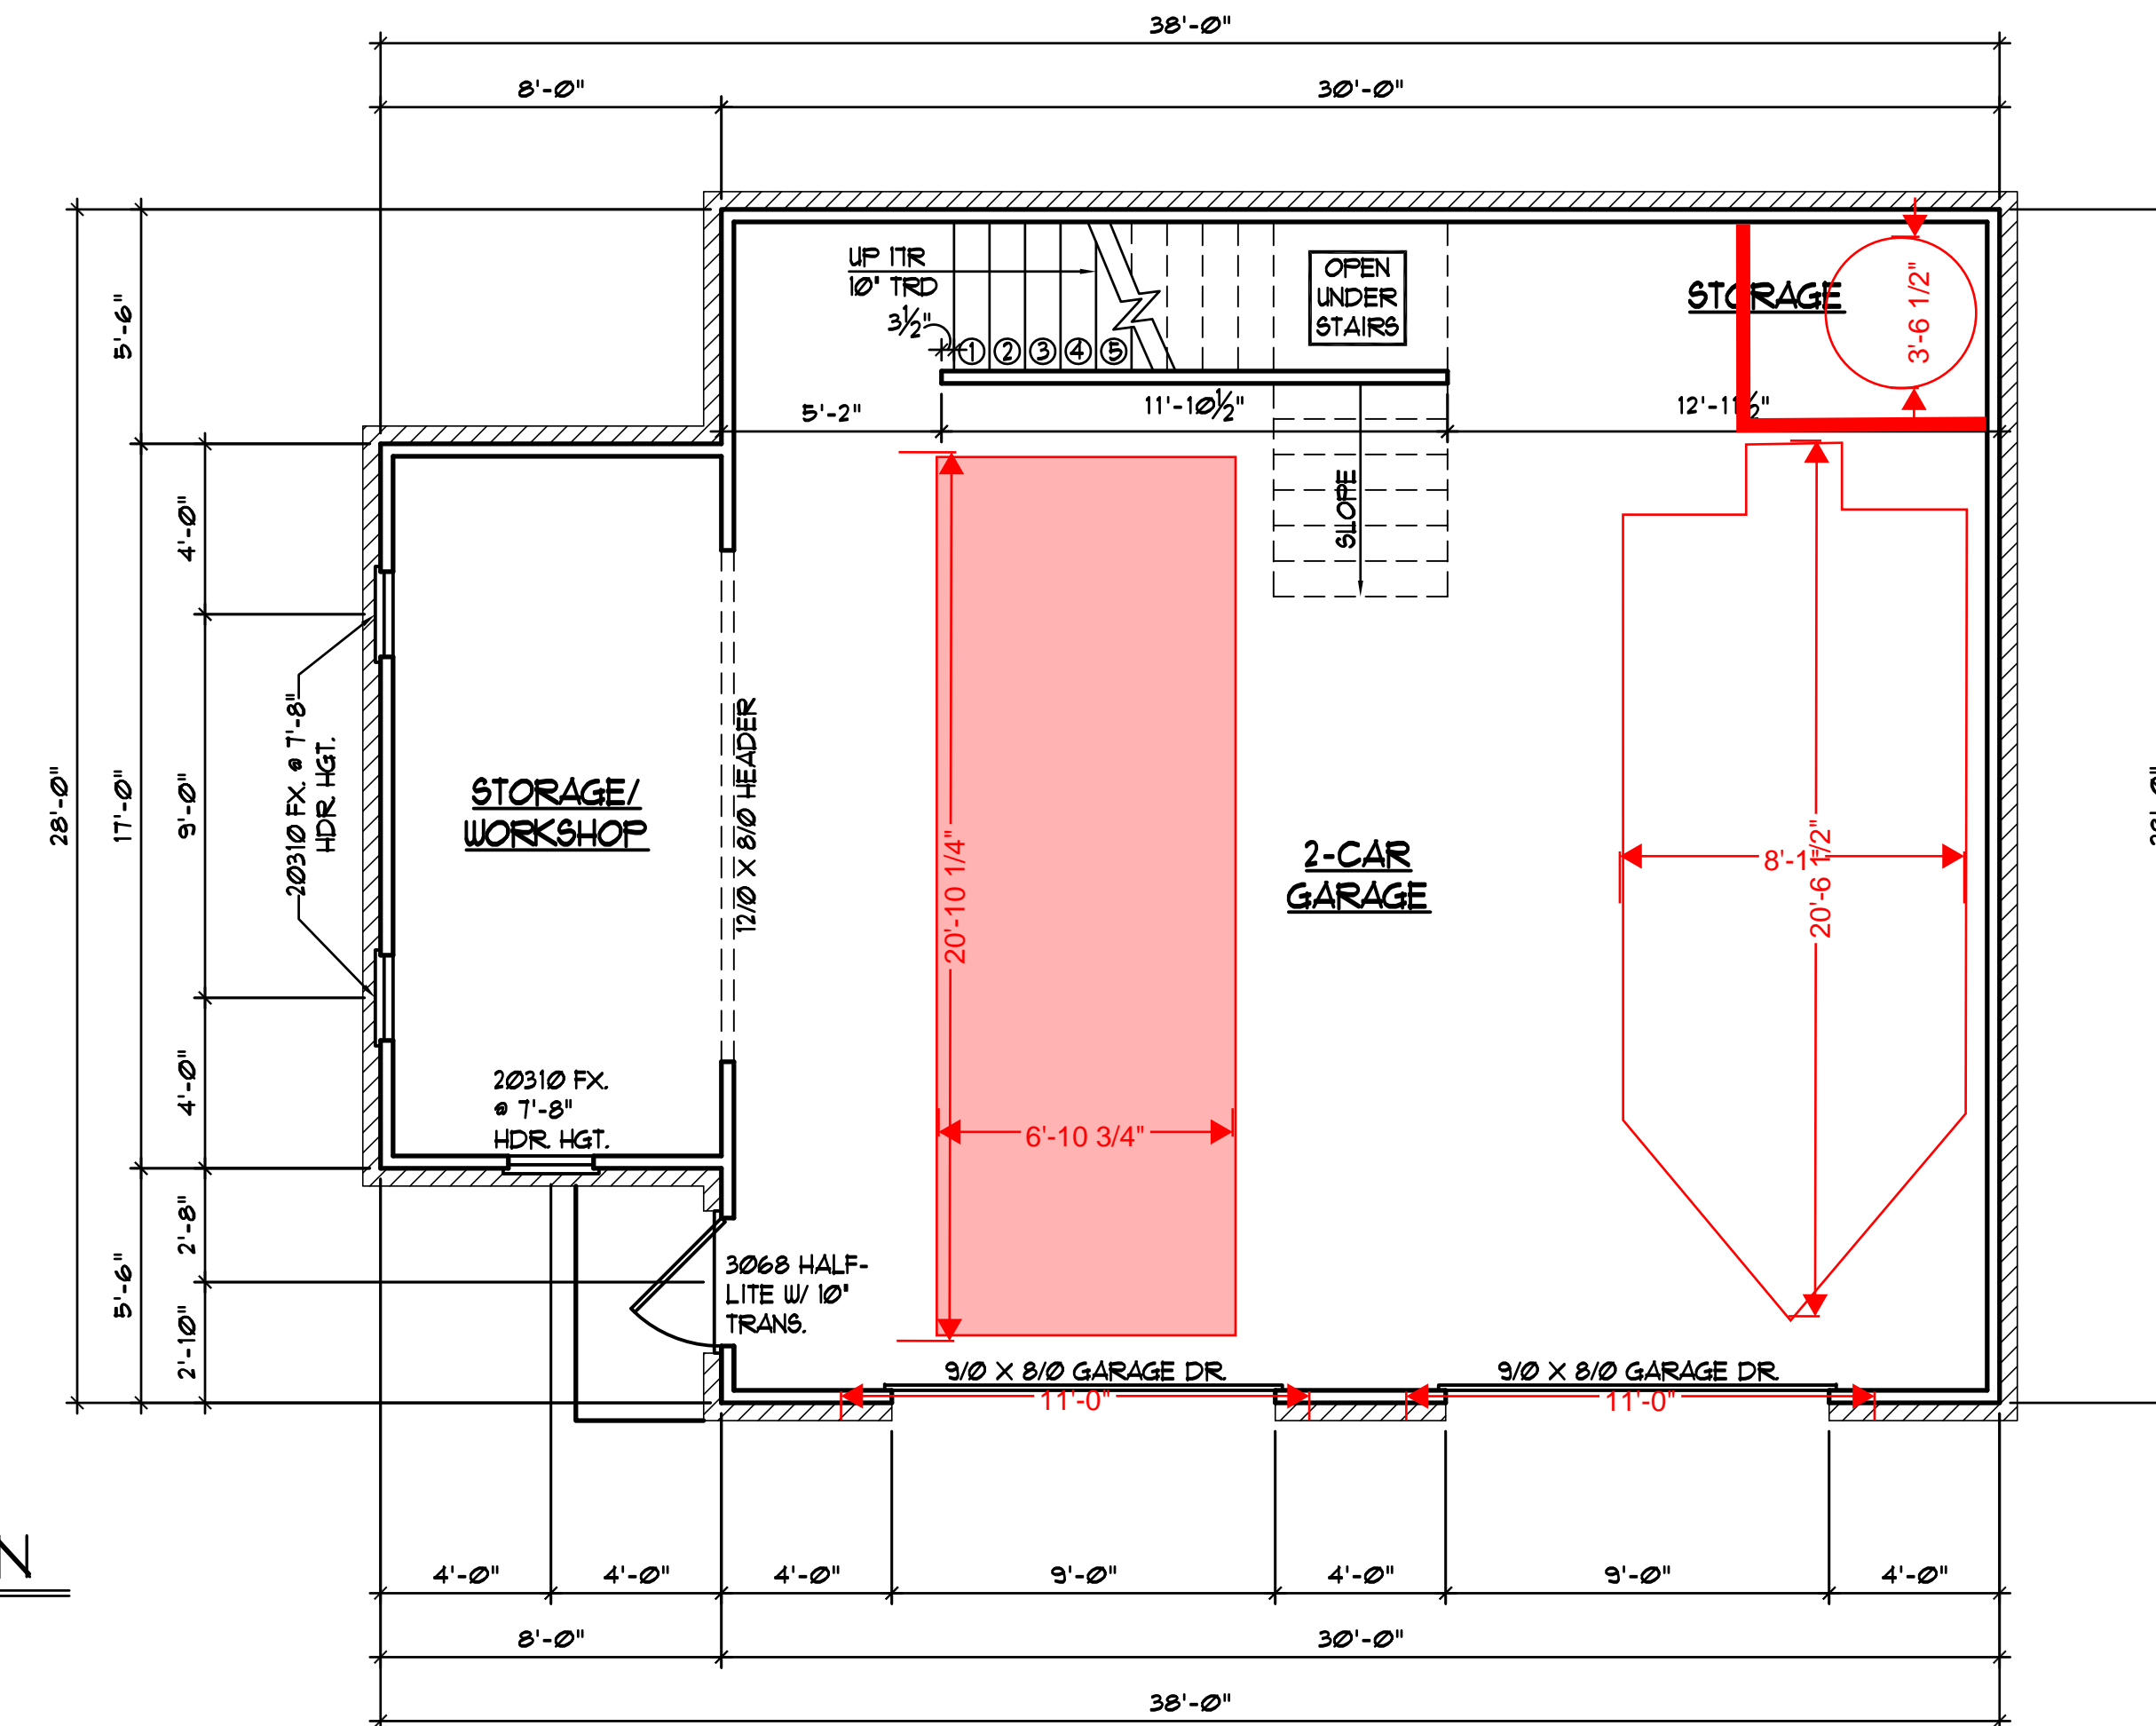
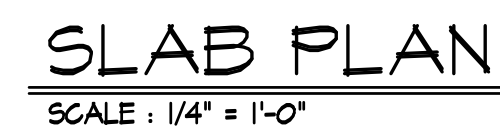


## PLANS RELEASED FOR CONSTRUCTION

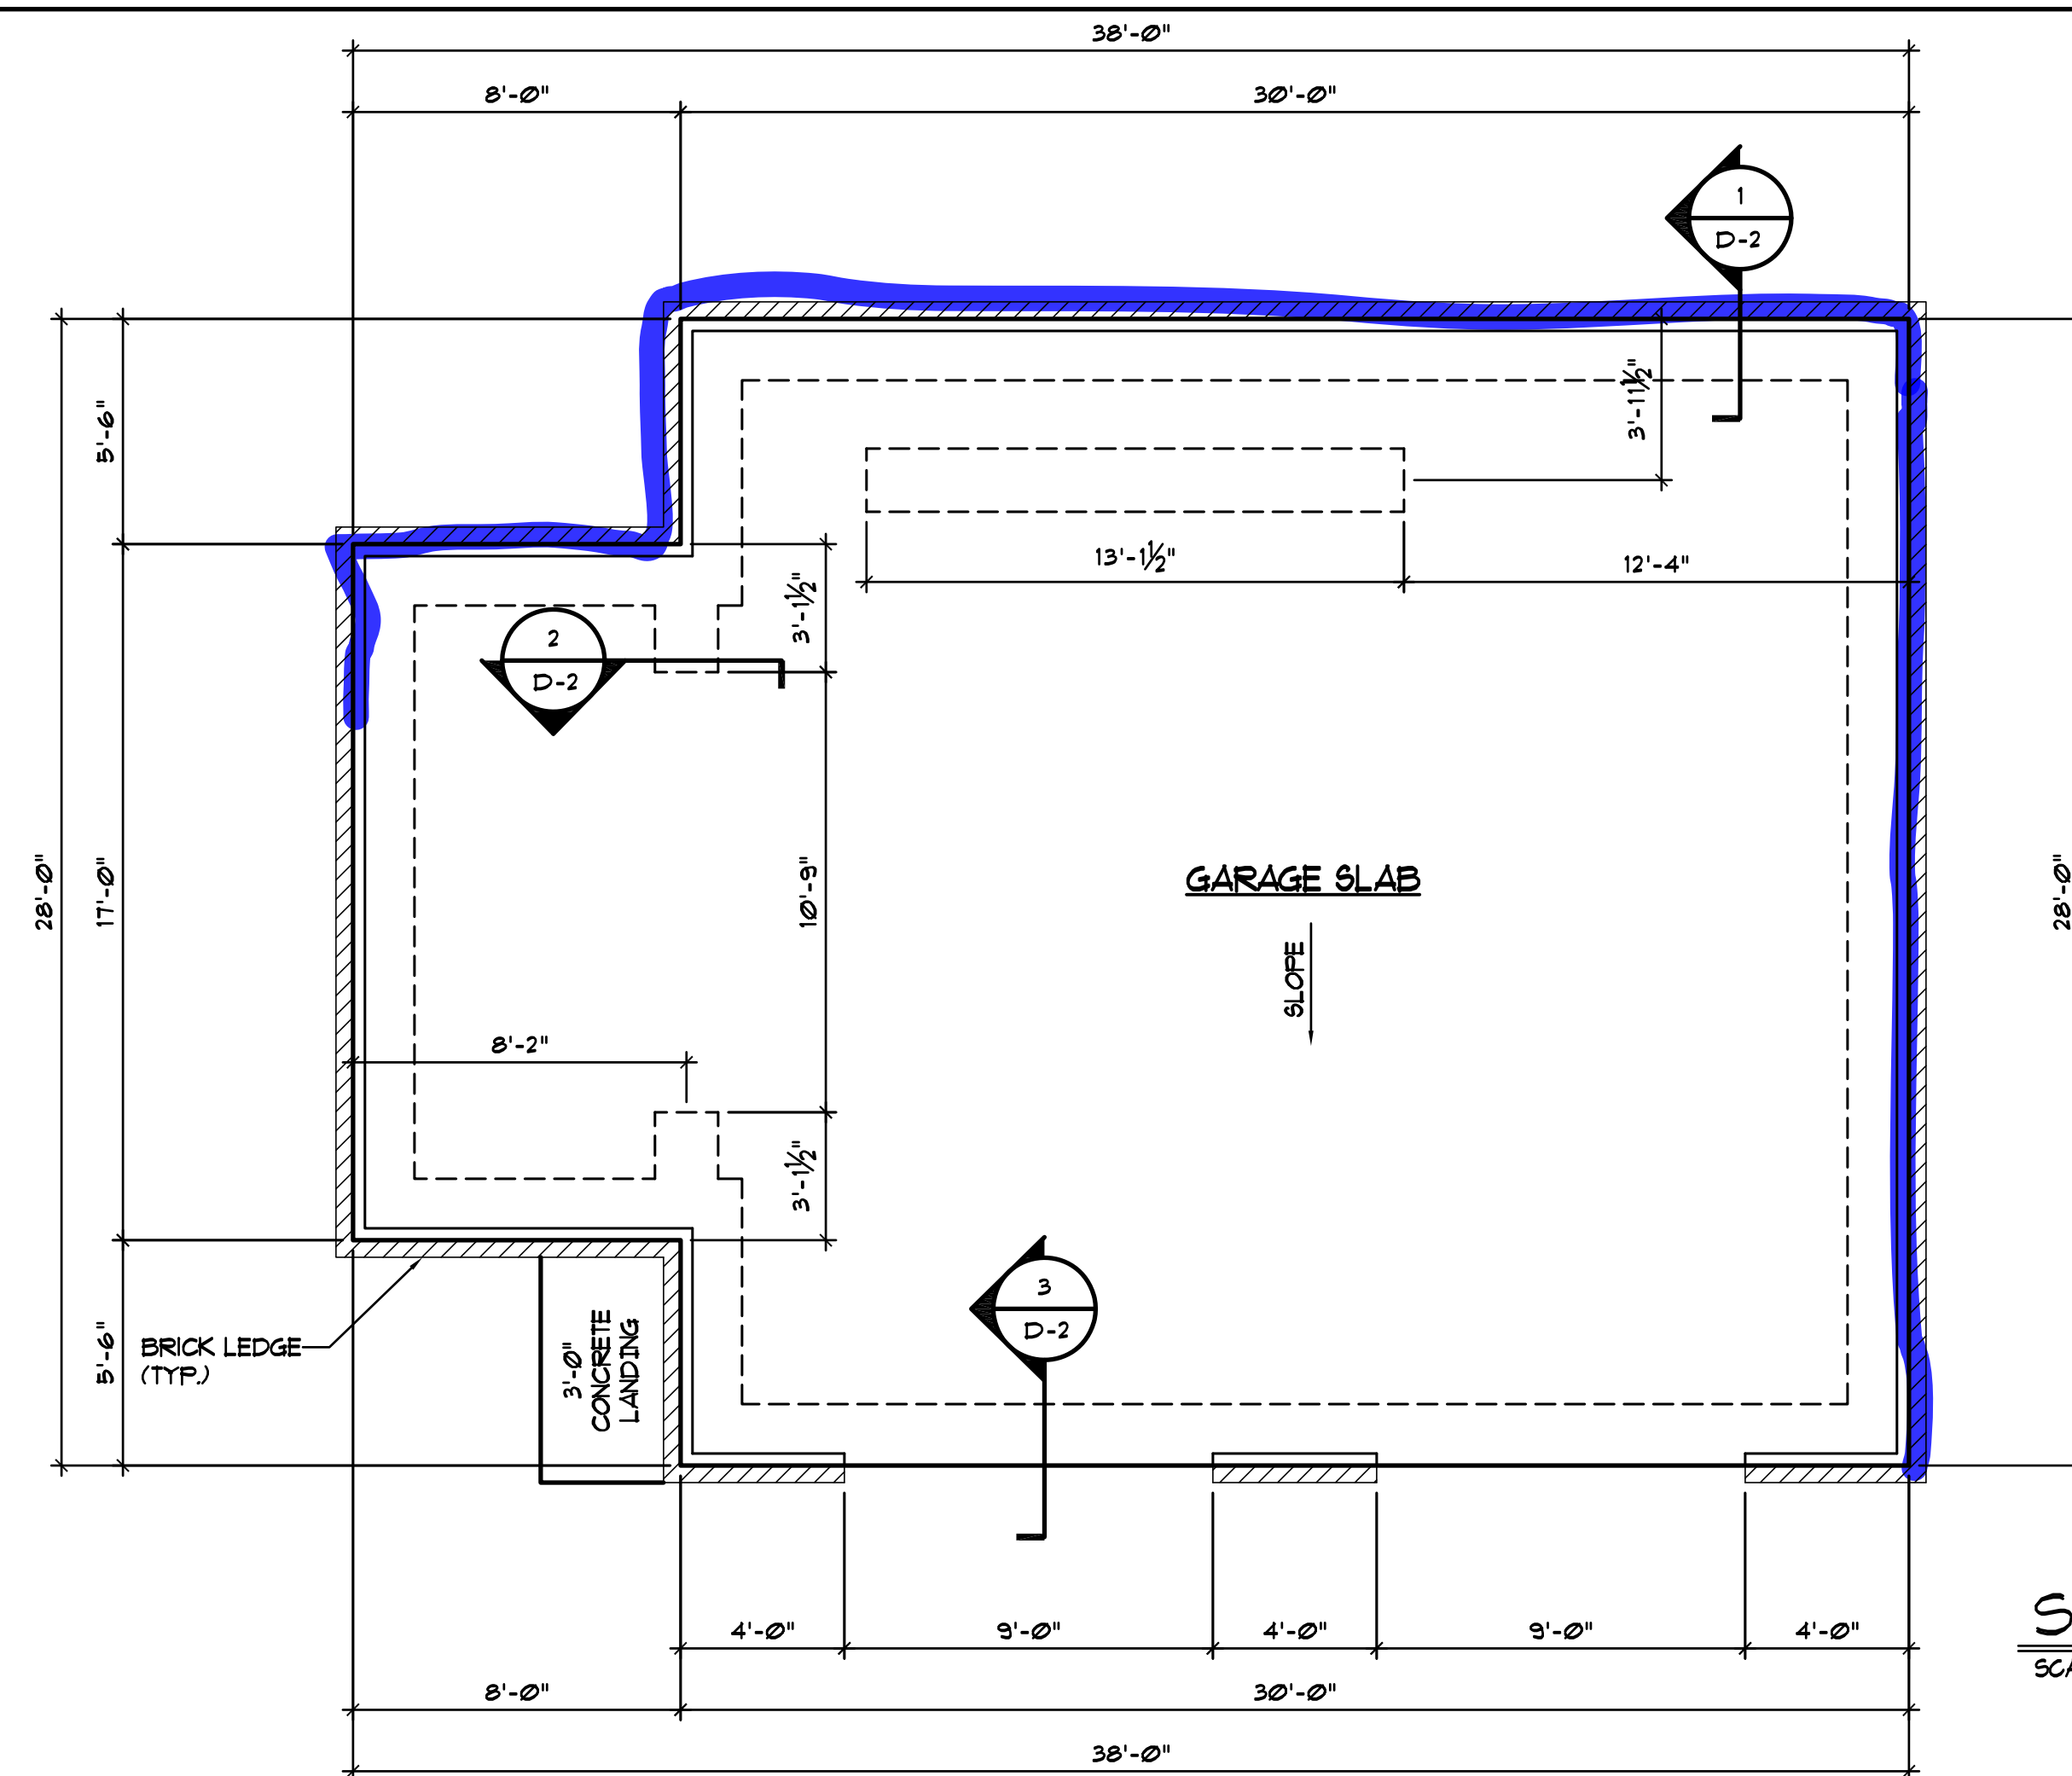


SQUARE FOOTAGE	
GARAGE FLOOR	976 SQ. F.
SECOND FLOOR	675 SQ. F.

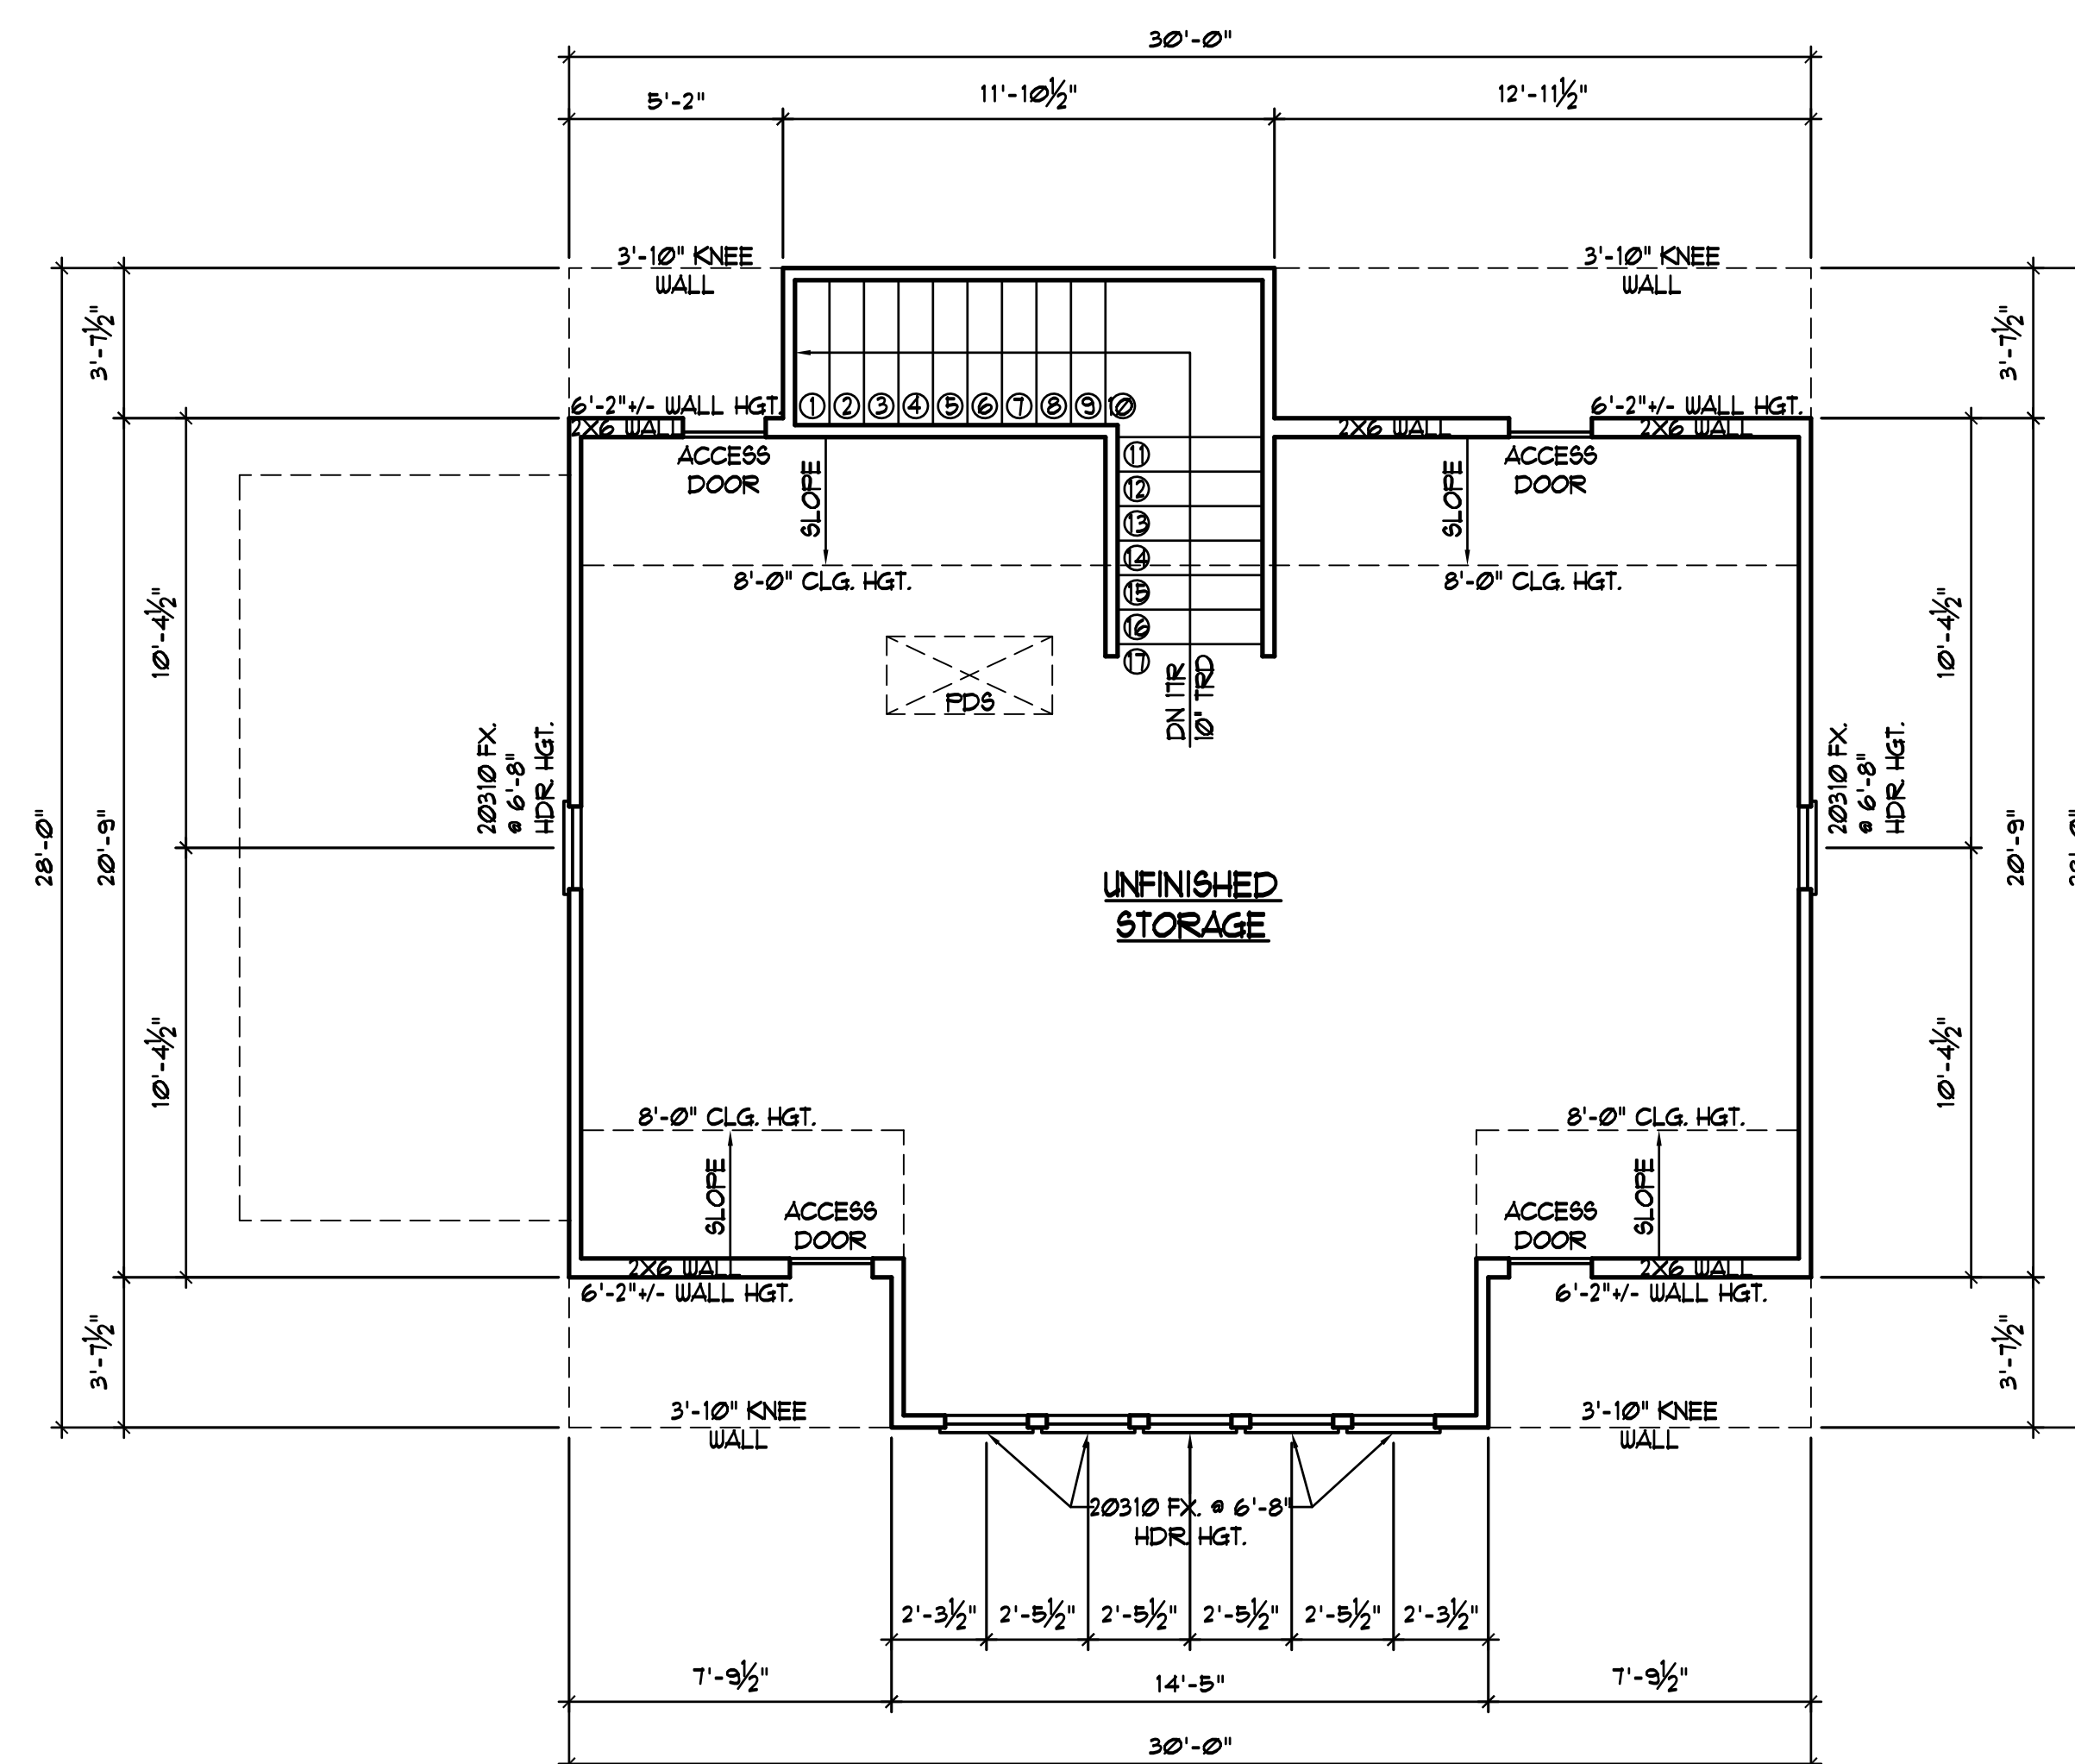

SECOND FLOOR PLAN

SCALE : 1/4" = 1'-0"

8'-0" CLG. HGT.

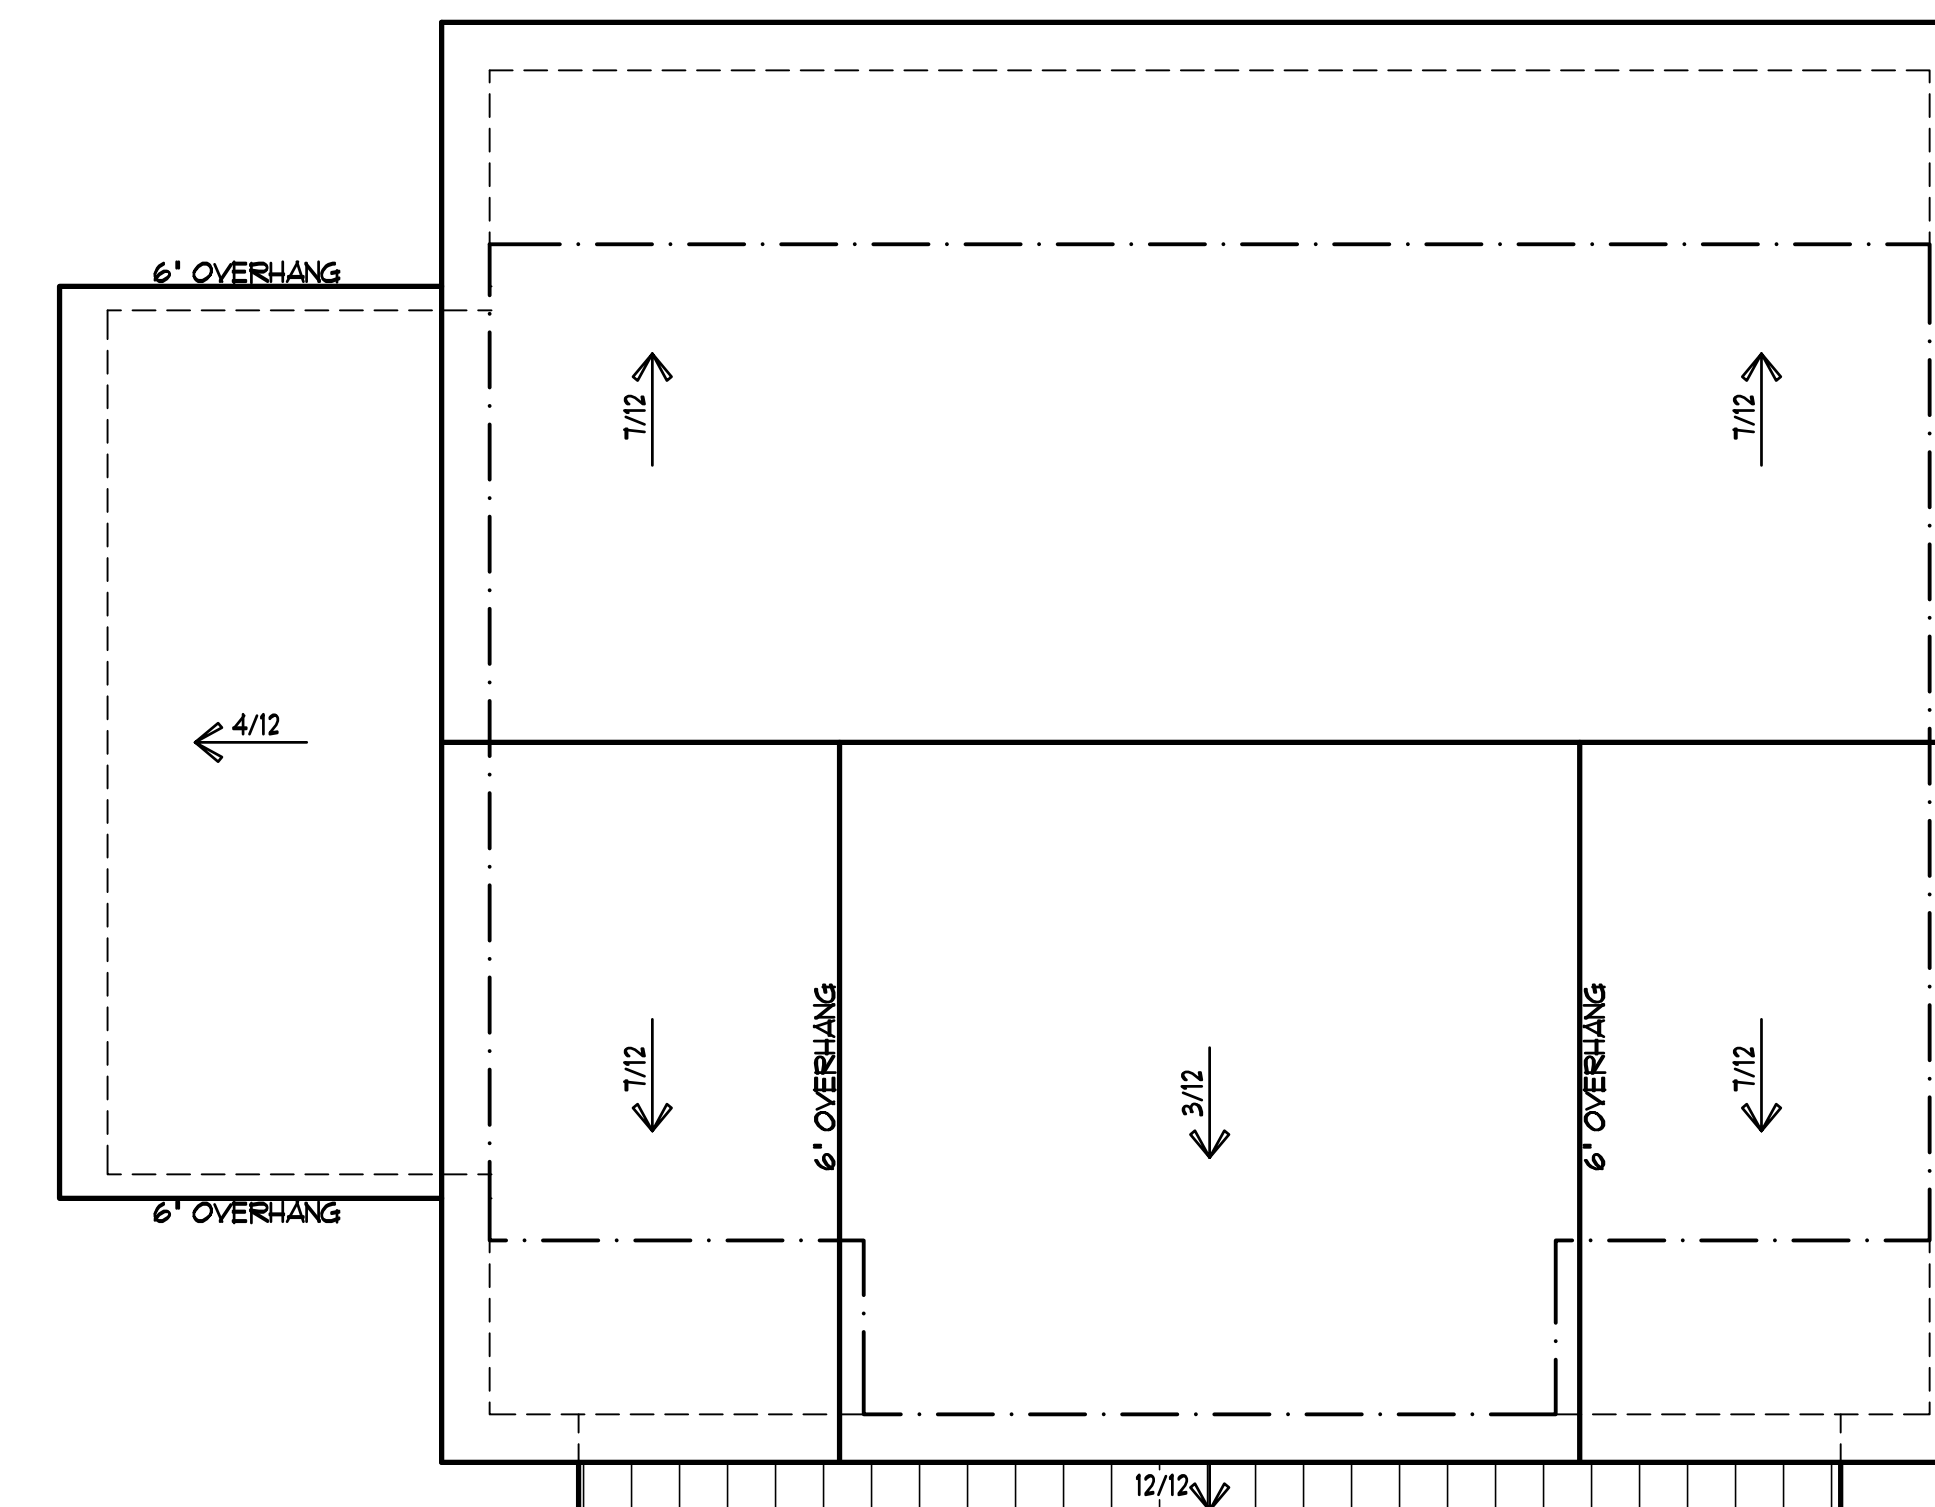

STANDING SEAM METAL  
ROOF (TYP.)

NOTE:  
ALL OVERHANGS TO BE 1'-0" UNLESS  
NOTED OTHERWISE.

NOTE:  
PROVIDE ROOF VENTILATION AS REQ.  
BY ALL LOCAL CODES.

## PLANS RELEASED FOR CONSTRUCTION

Smyrna, Ga. 30082  
Phone: 678-687-8038

# CADD DRAFTING SERVICES LLC

3393 PRETTY BRANCH DRIVE  
SMYRNA, GA 30080

ANDERSON RESIDENCE

COPYRIGHT 2017

DRAWN BY: J.H.

CHECKED BY: J.H.

DATE 10/04/17


REVISÉD

NO.	DATE
-----	------

01	06/22/18
----	----------

Sheet no.

A-2

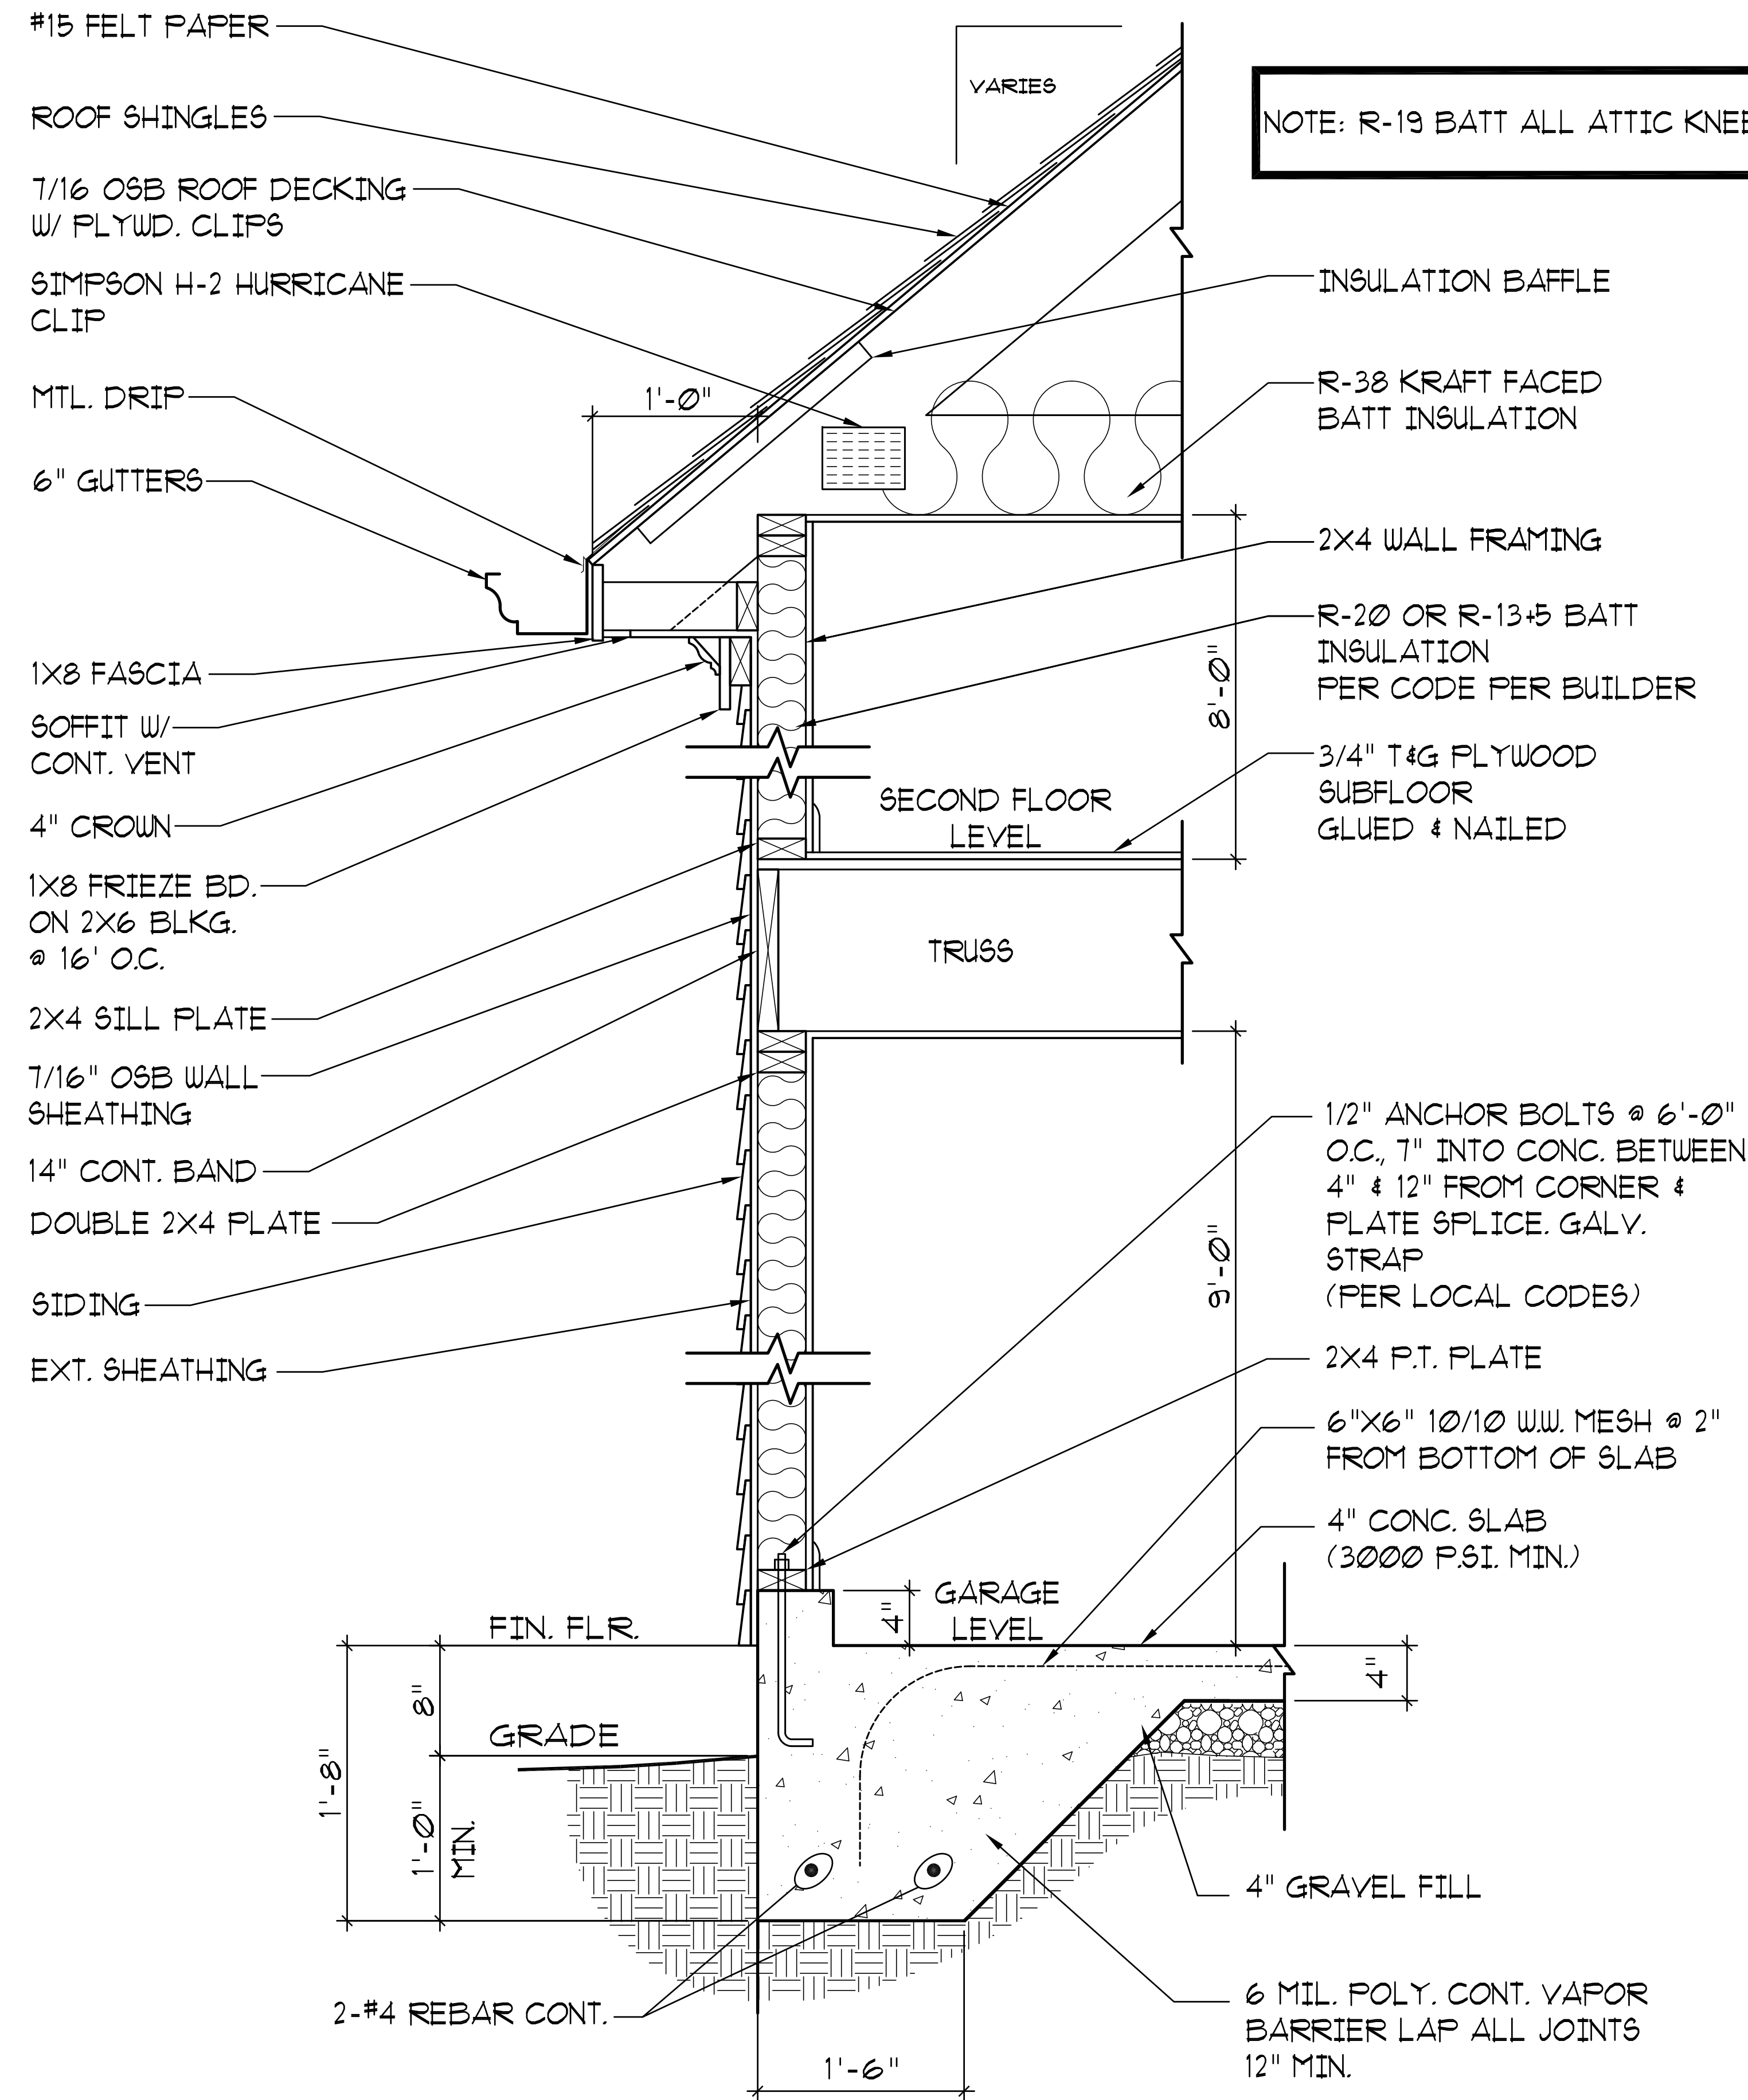

3000 PSI LOAD VALUE OF SOIL

3000 PSI CONCRETE

## TYPICAL FOUNDATION TO EAVE SECTION

SCALE: 1 1/2" = 1'-0"

3000 PSI LOAD VALUE OF SOIL

3000 PSI CONCRETE

PLANS RELEASED FOR CONSTRUCTION

3780 Autumn Place  
Smyrna, Ga 30082  
Phone: 678-687-8038

**CADD**  
DRAFTING  
SERVICES LLC

3393 PRETTY BRANCH DRIVE  
SMYRNA, GA 30080

ANDERSON RESIDENCE

COPYRIGHT 2017

DRAWN BY: J.H.

CHECKED BY: J.H.

DATE: 10/04/17


REVISED

NO.	DATE
101	06/22/18

101 06/22/18


sheet no.

D-1

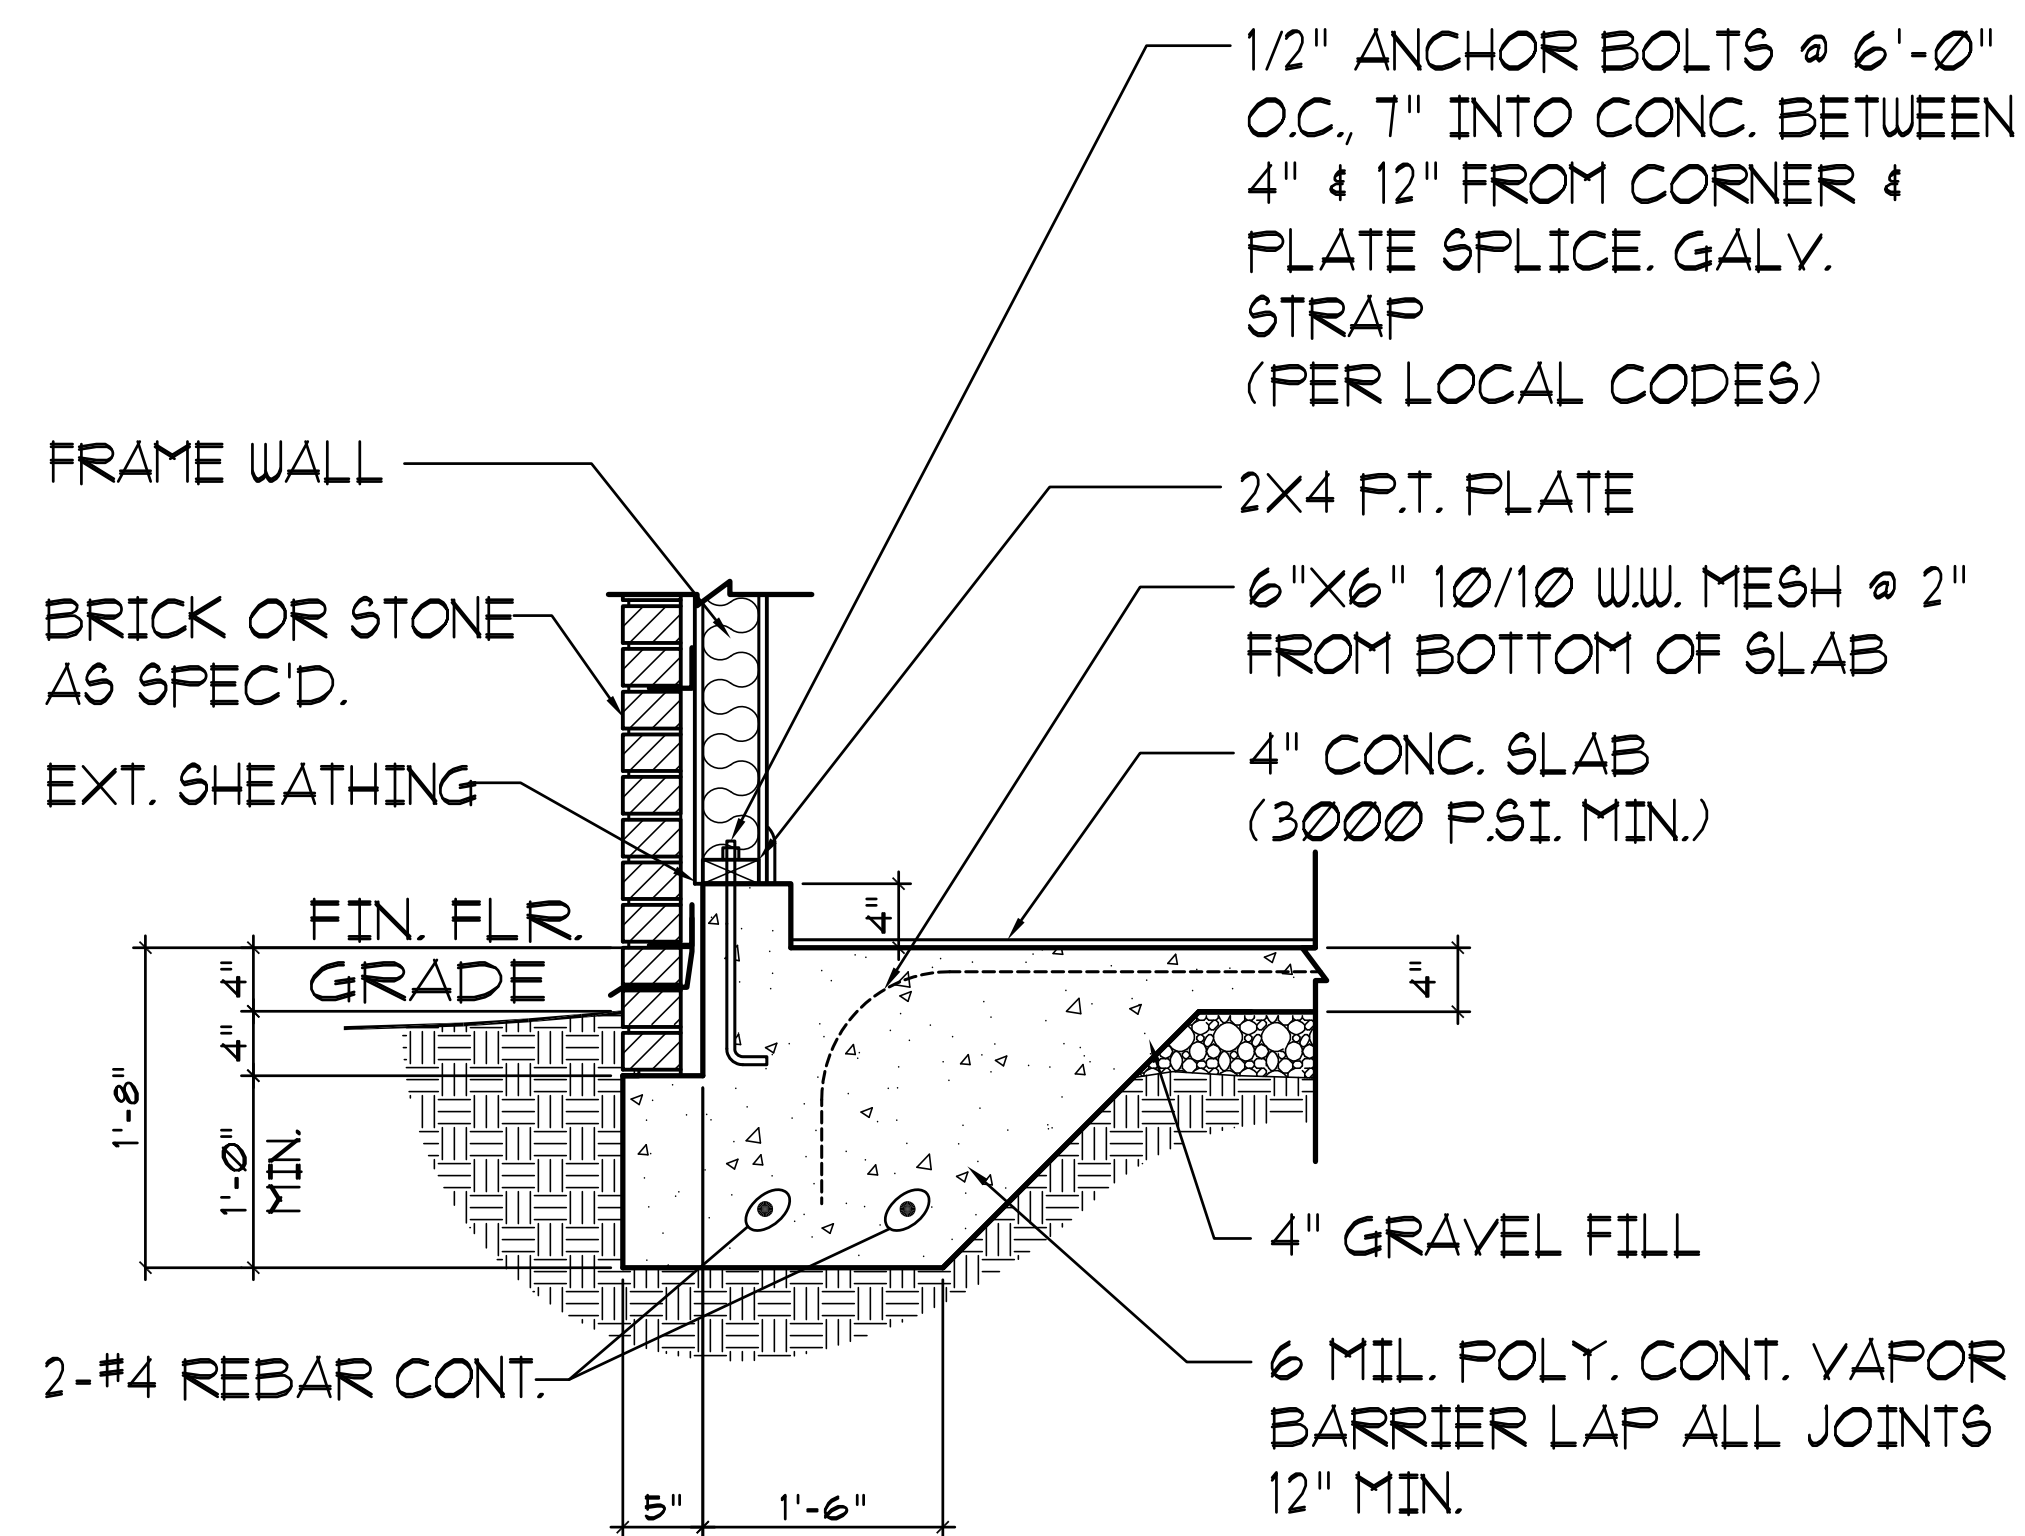


1 TURN DOWN SLAB W/ BRICK OR STONE

SCALE : 1" = 1'-0"

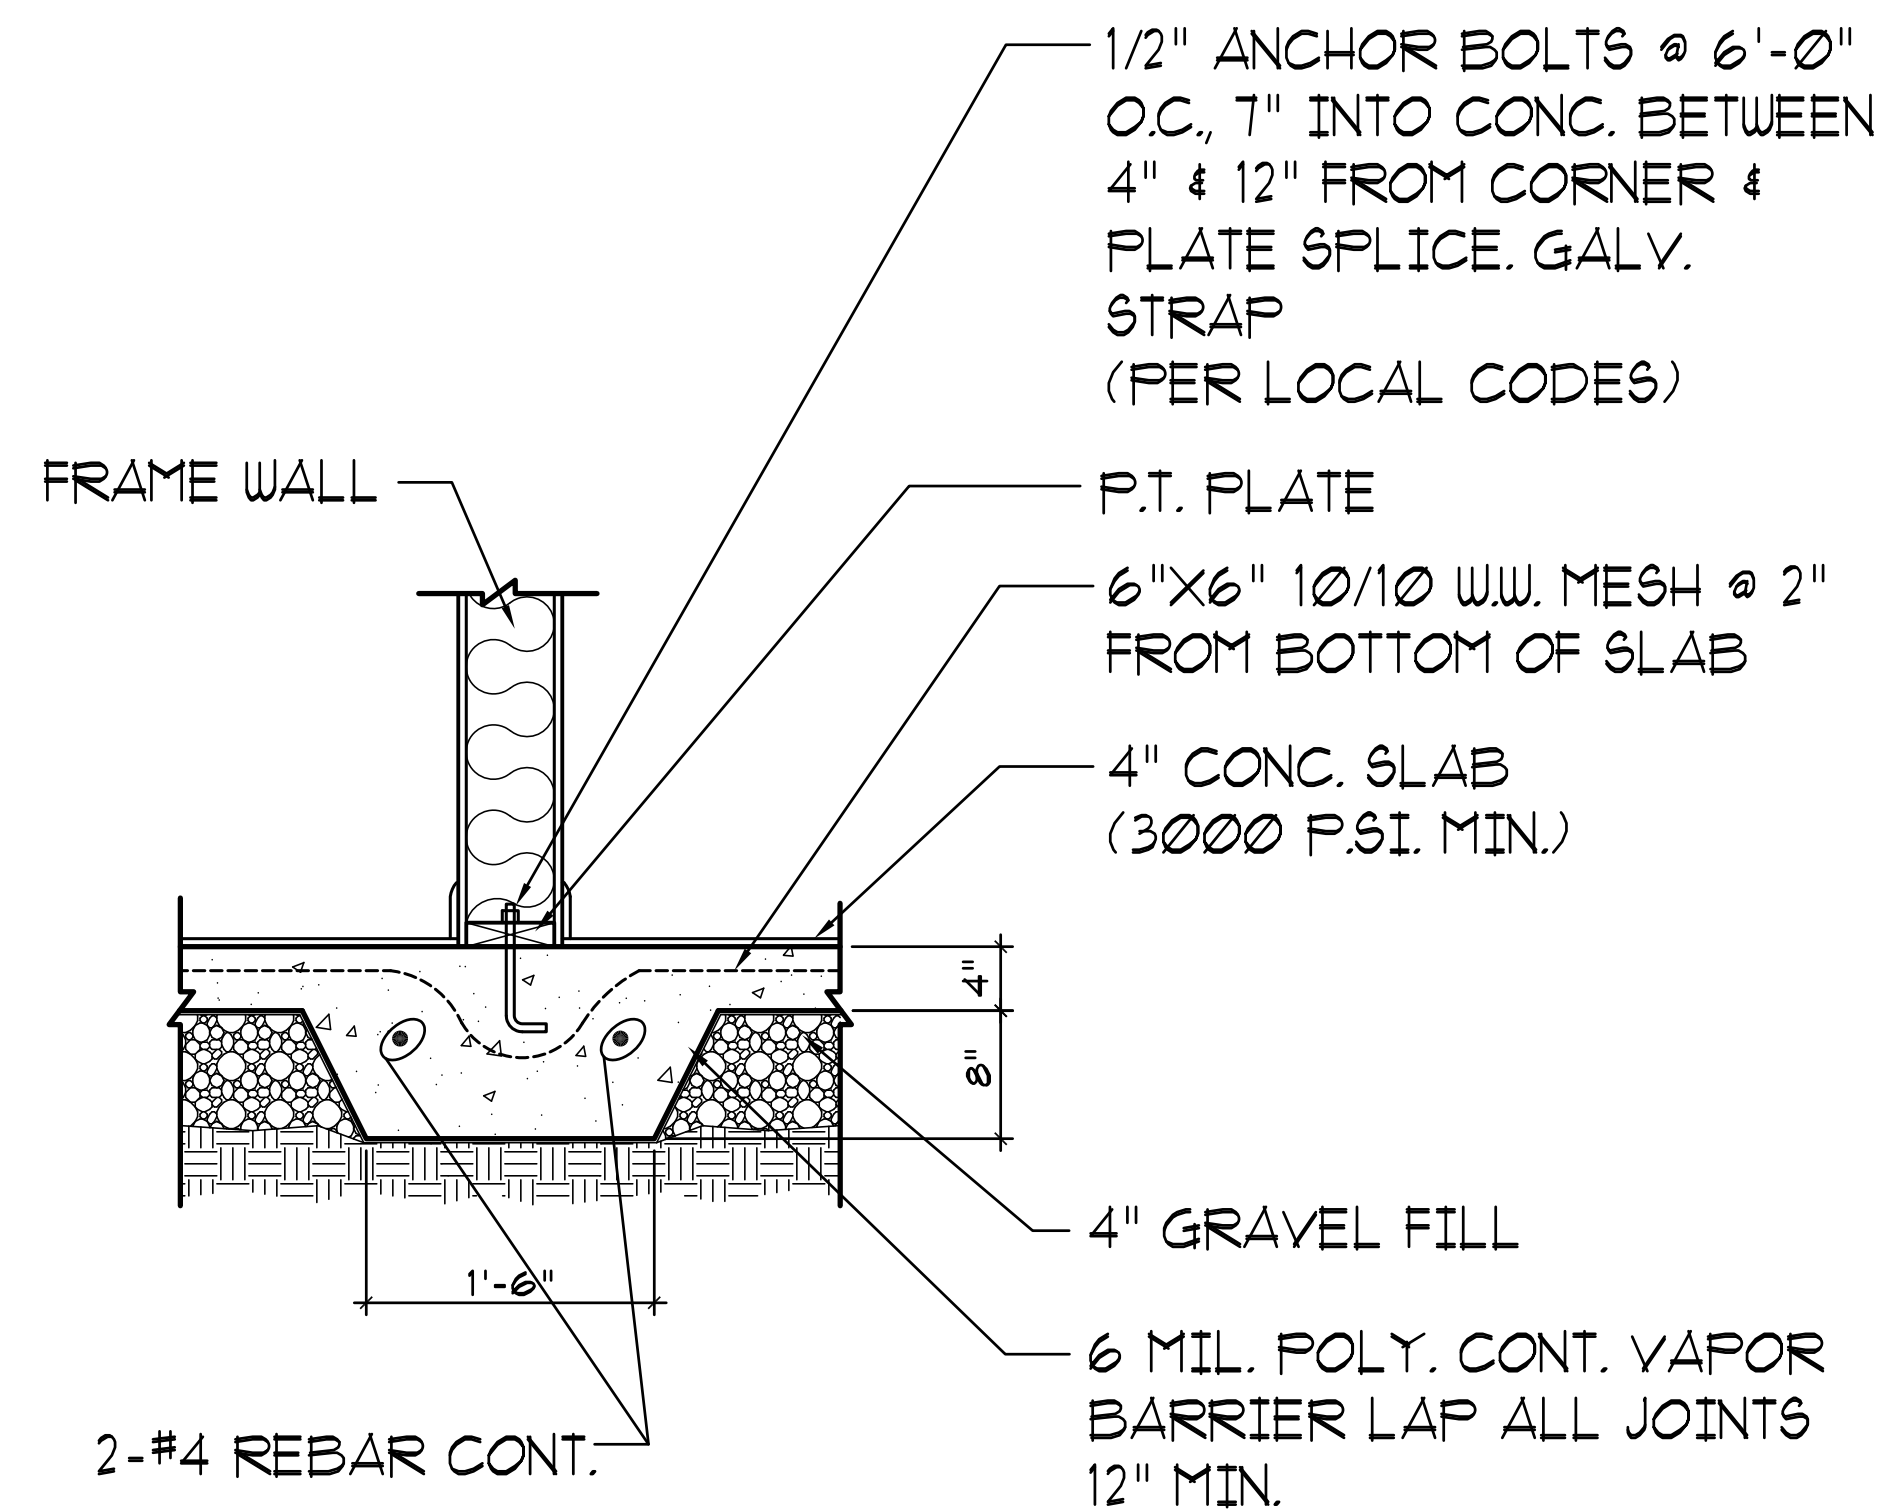


2 THICKENED SLAB / GRADE BEAM

SCALE : 1" = 1'-0"

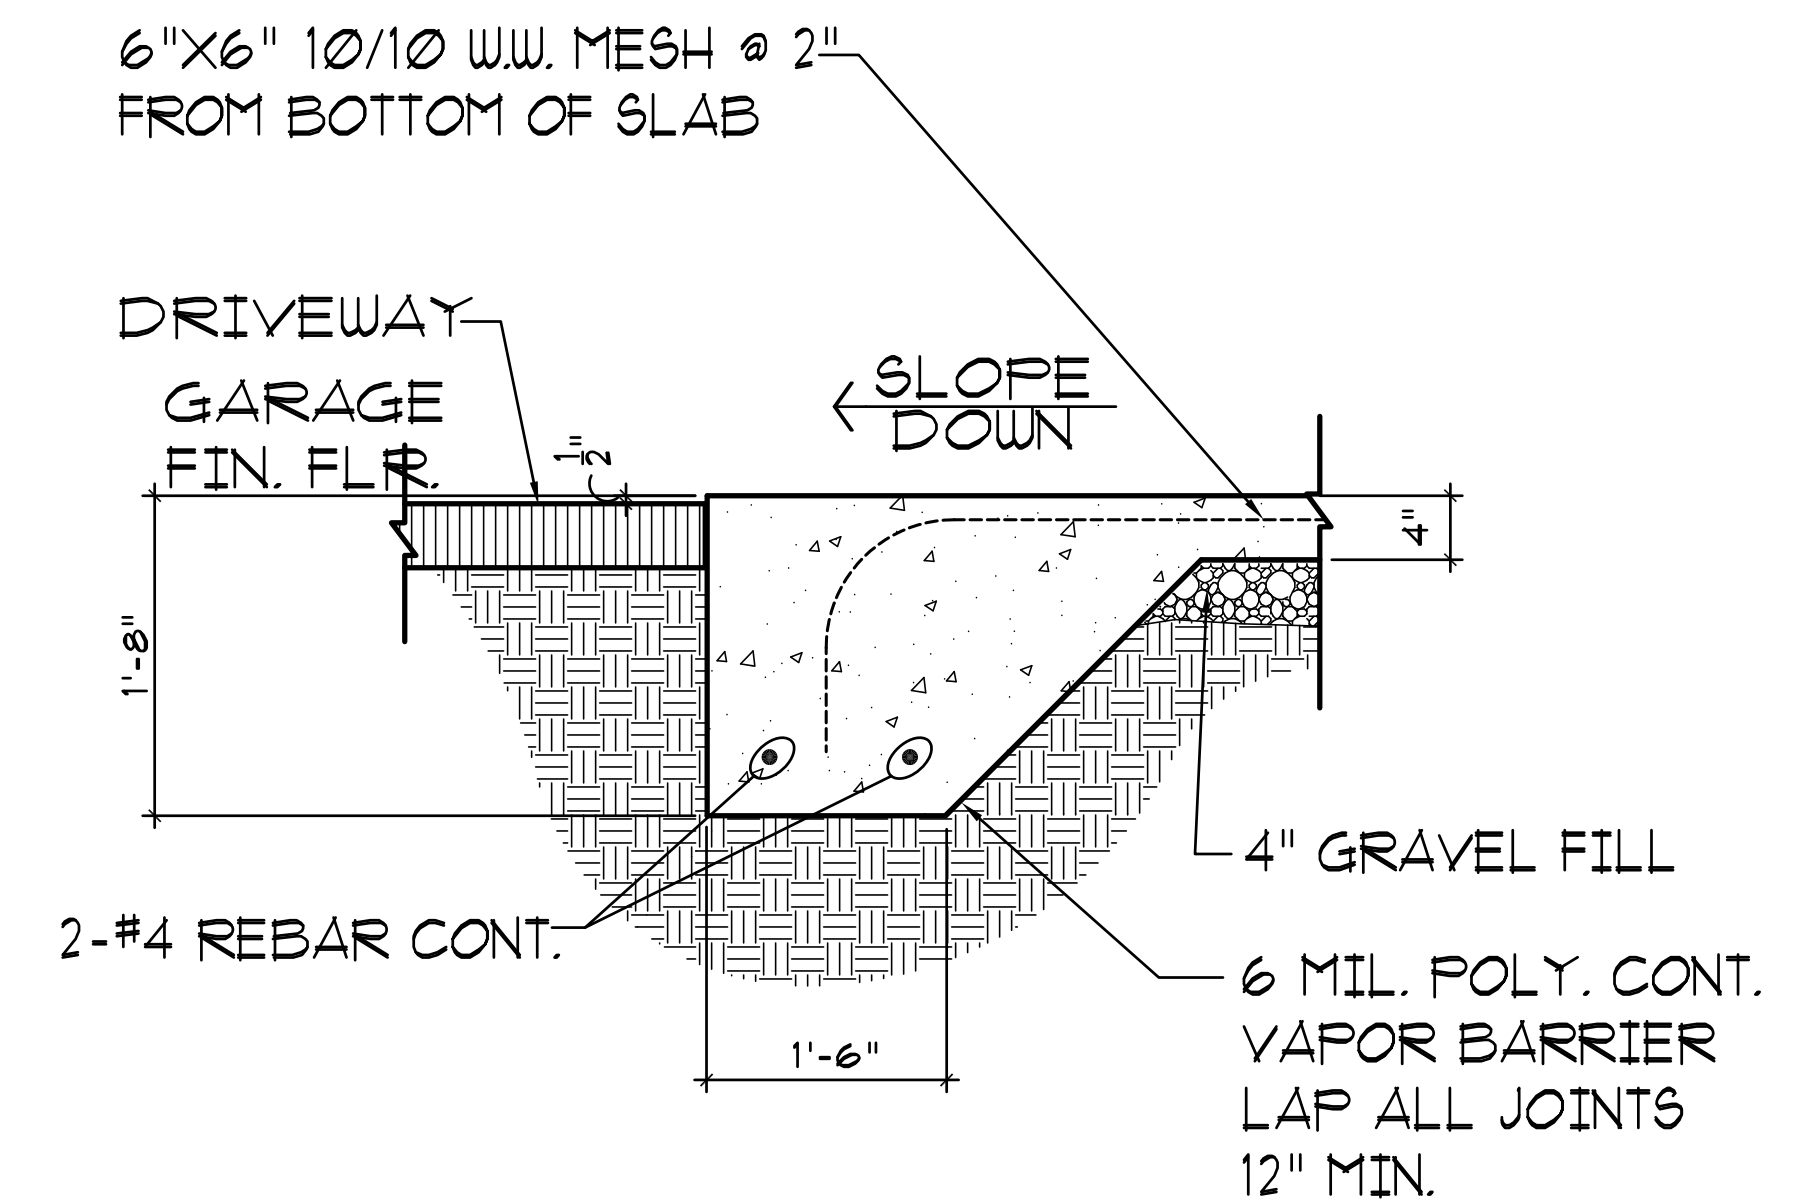

3 TURN DOWN SLAB @ GARAGE / DRIVEWAY

SCALE : 1" = 1'-0"

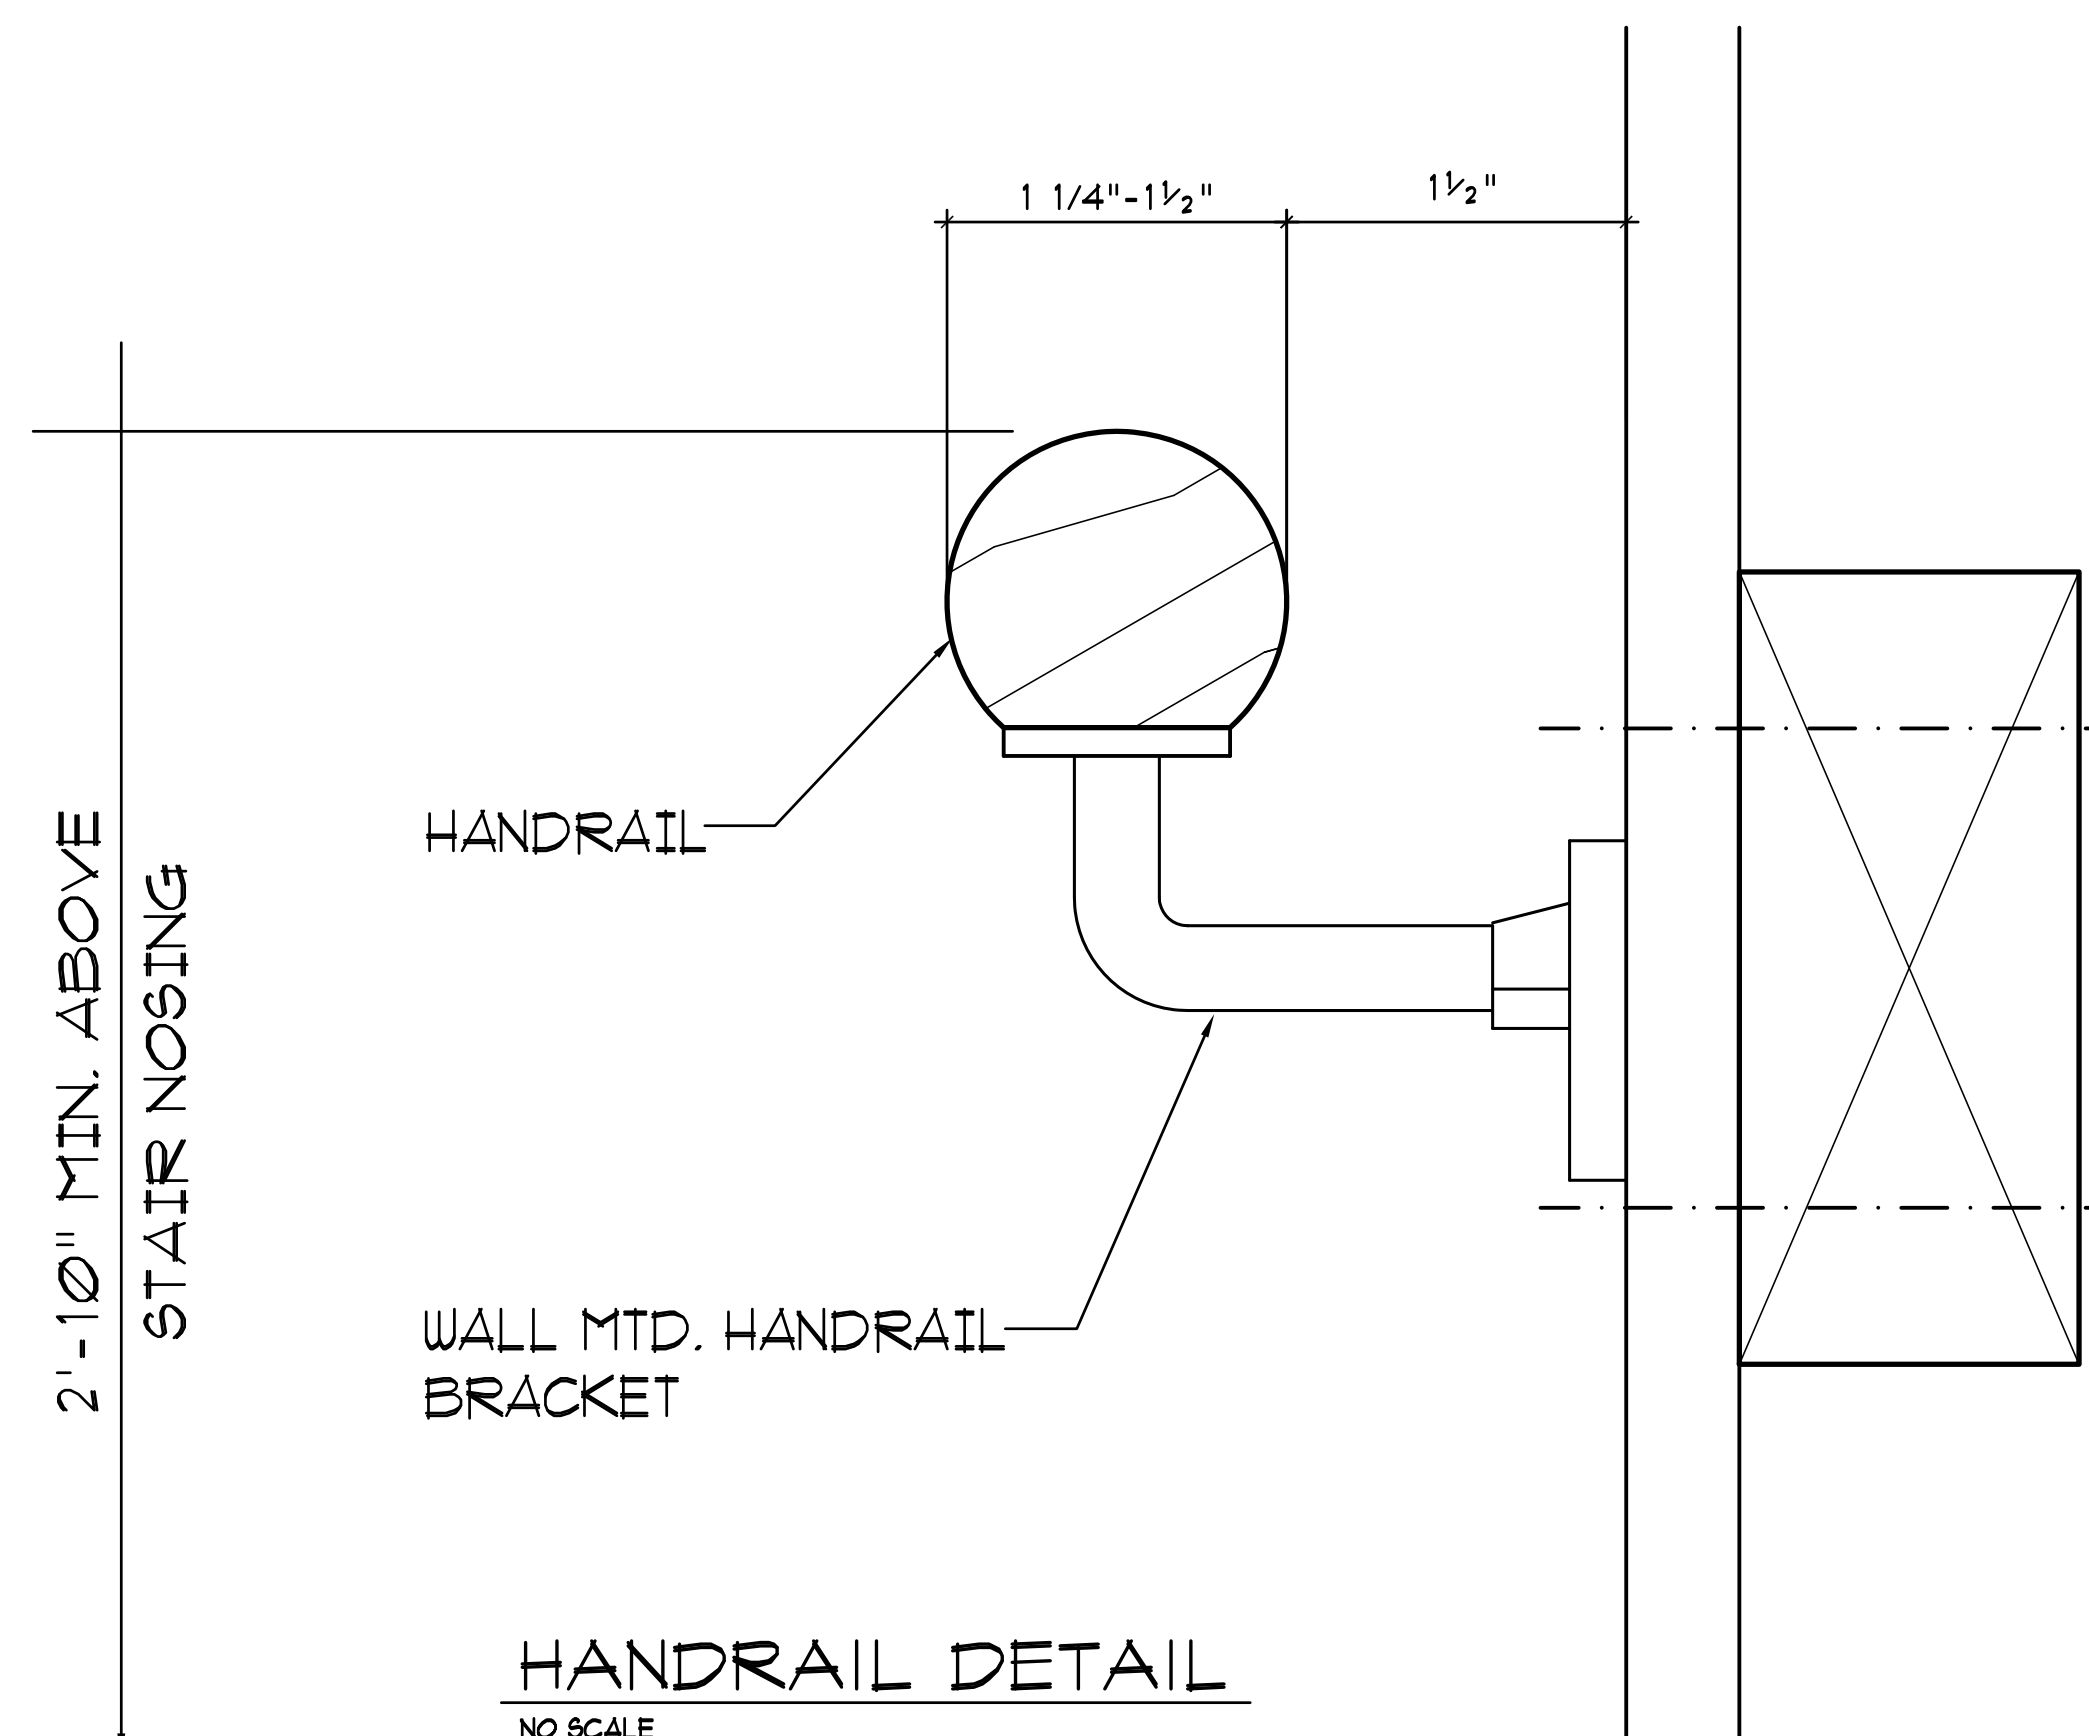

PLANS RELEASED FOR CONSTRUCTION

3780 Autumn Place  
Smyrna, Ga. 30082  
Phone: 678-687-8038

**CADD**  
DRAFTING  
SERVICES  
LLC

3393 PRETTY BRANCH DRIVE  
SMYRNA, GA 30080

ANDERSON RESIDENCE

COPYRIGHT 2017

DRAWN BY: J.H.

CHECKED BY: J.H.

DATE 10/04/17

REVISED

NO. DATE

101 06/22/18