

1  
PRES.2

# FIRST FLOOR


SCALE: 1/16" = 1'-0"




## SMYRNA HEIGHTS PAVILION SMYRNA, GEORGIA

SCALE: NO SCALE

04.08.14

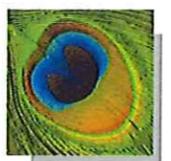


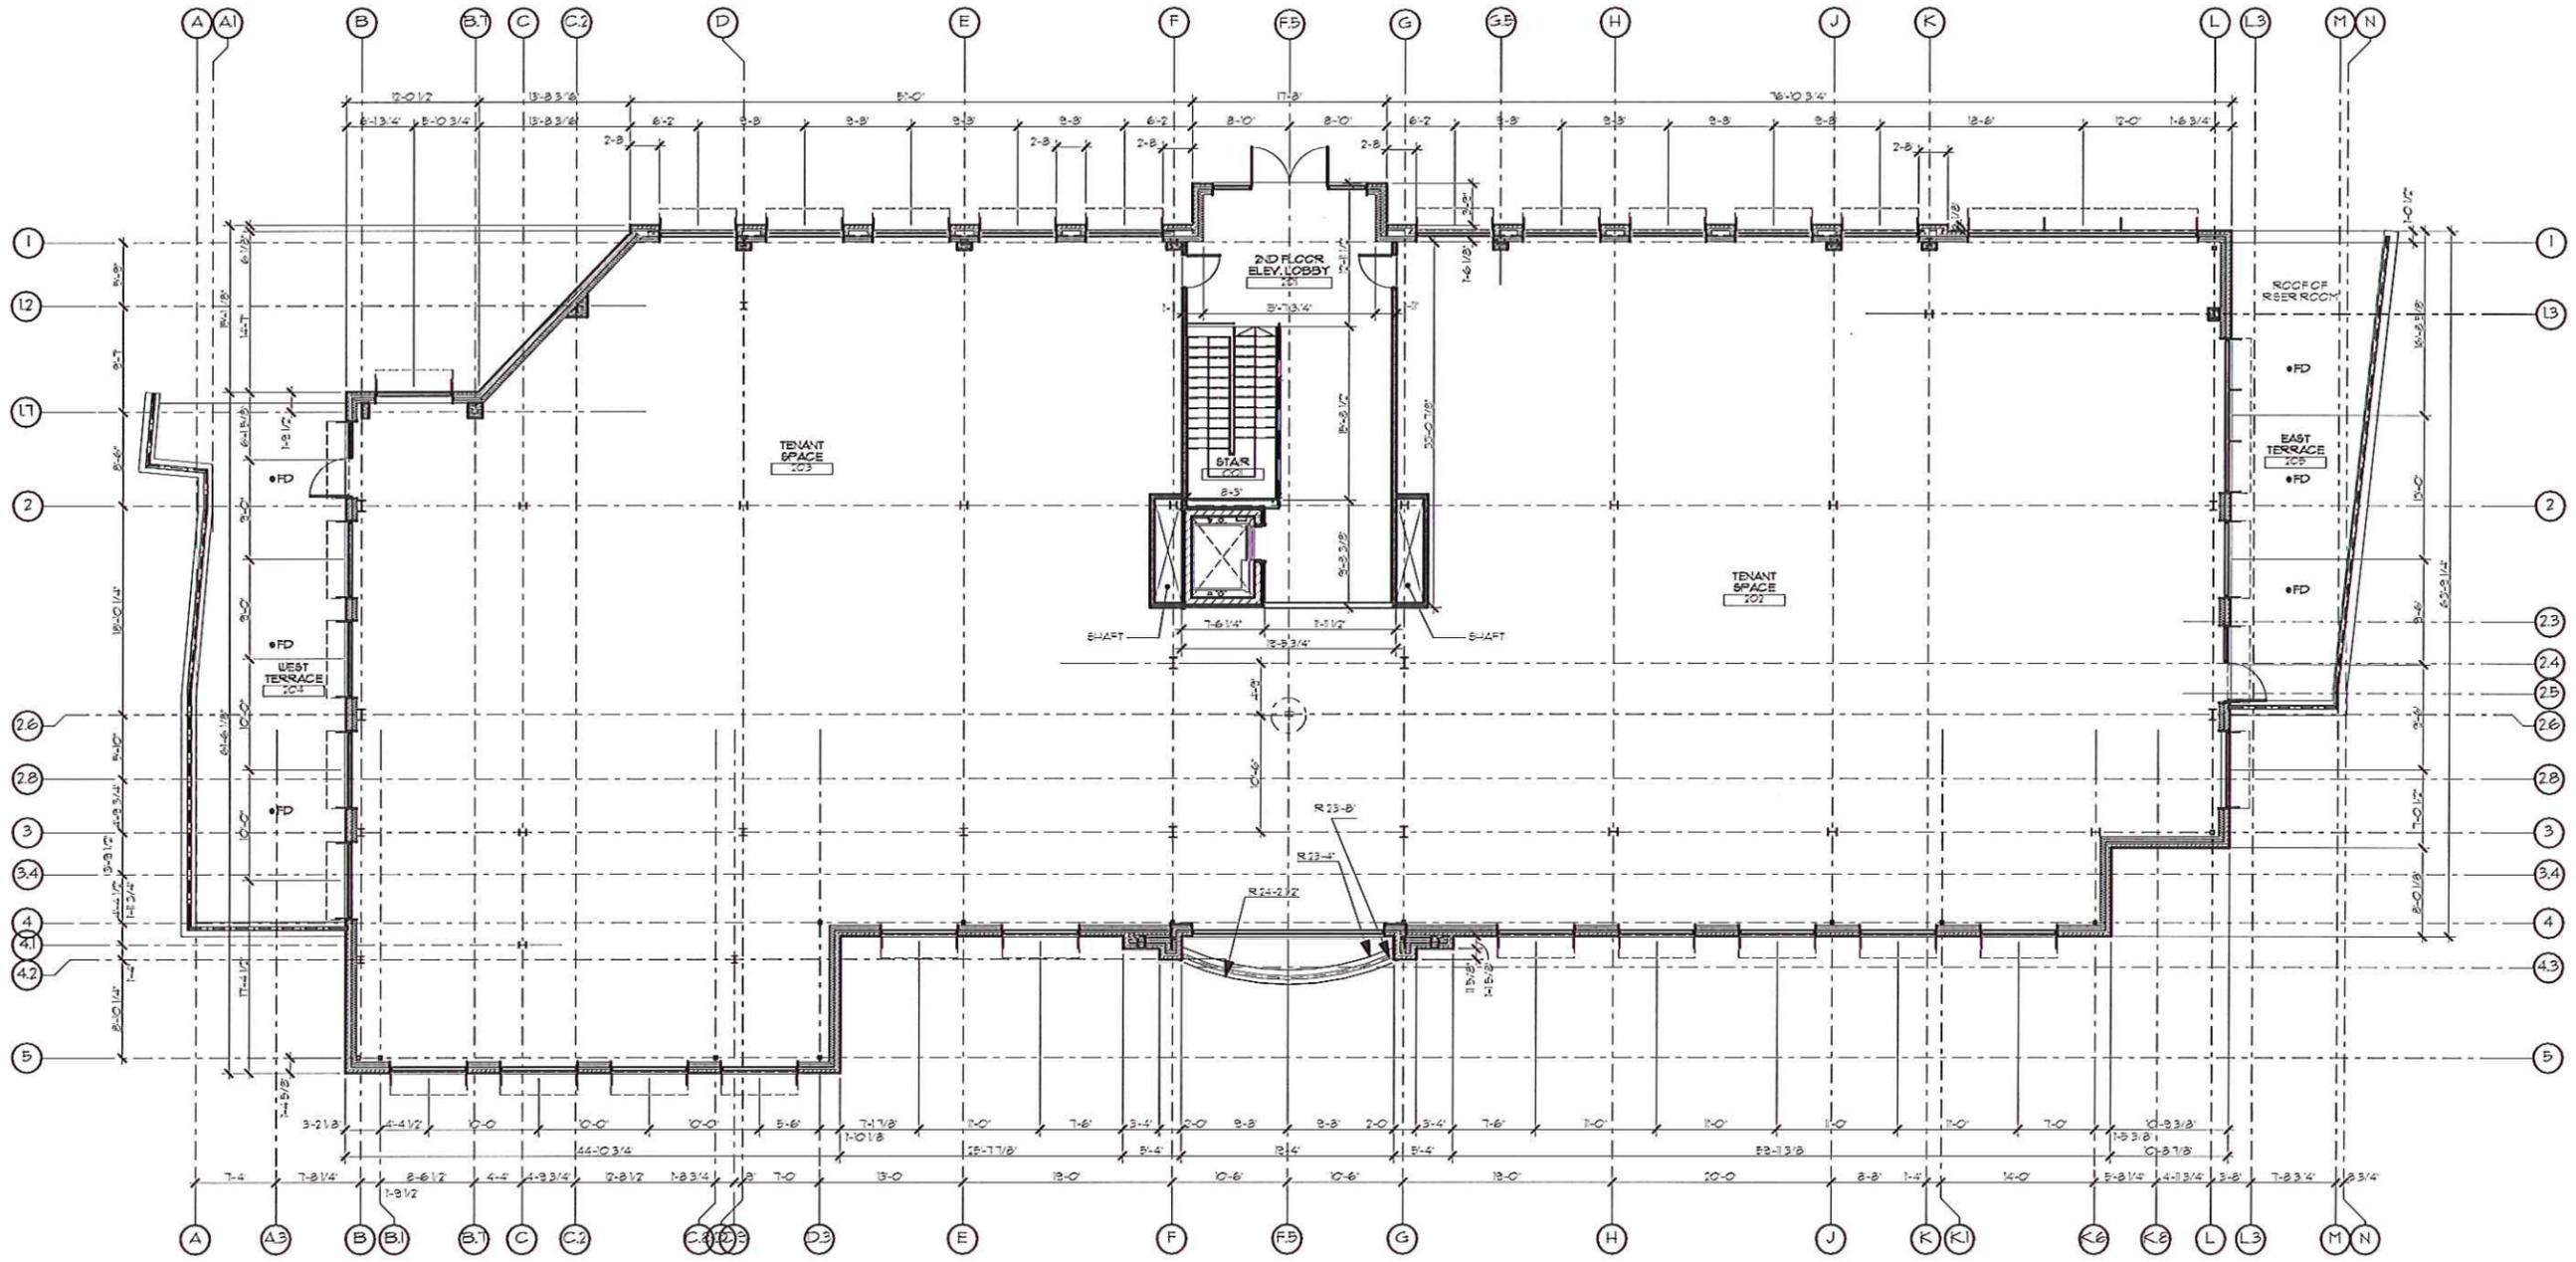


1 SECOND FLOOR  
 PRES.3 SCALE: 1/16" = 1'-0"



SMYRNA HEIGHTS PAVILION  
 SMYRNA, GEORGIA

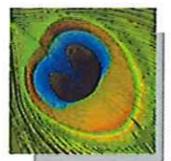


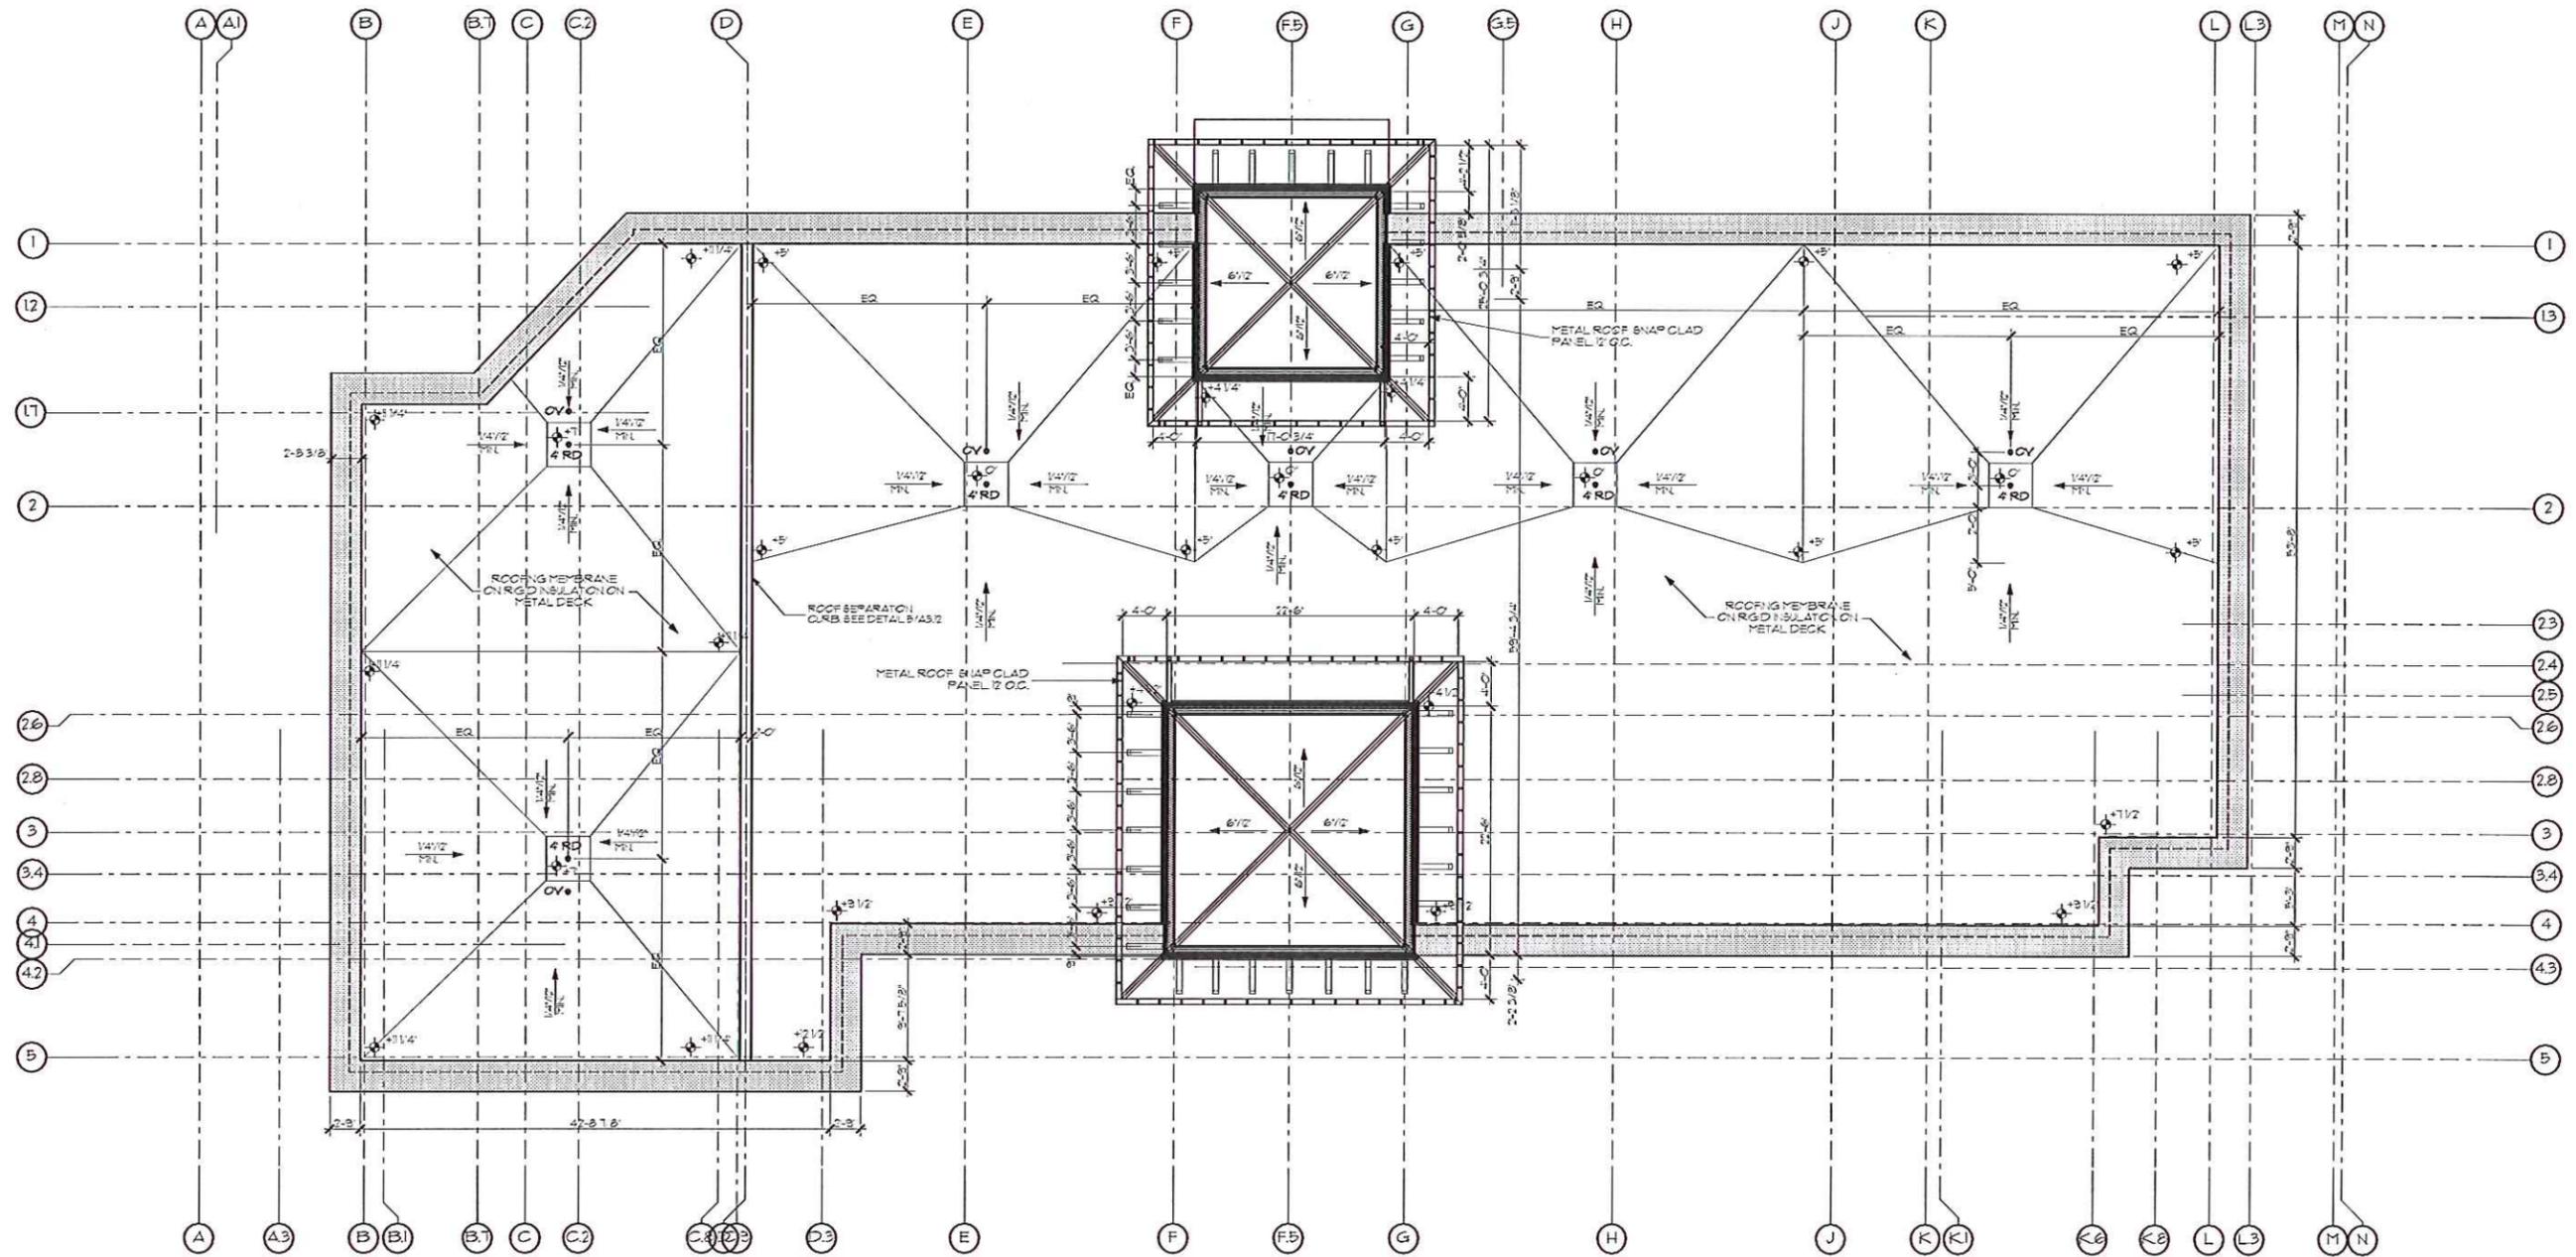

1
**ROOF PLAN**  
 PRES. 4 SCALE: 1/16" = 1'-0"

**SMYRNA HEIGHTS PAVILION**  
 SMYRNA, GEORGIA

SCALE: NO SCALE  
 04.08.14

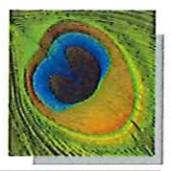

.....