

**PLACE
MAKER
DESIGN**

REV #	DATE	DESCRIPTION

THE SPACE SHOP - SMYRNA
2520 SPRING ROAD
SMYRNA, GEORGIA

THE SPACE SHOP

This document and all information contained within
it is copyrighted by Place Maker Design and may
not be copied or used without permission.


PLACE MAKER DESIGN
1000 CIRCLE 75 PARKWAY
SUITE 400
ATLANTA, GEORGIA 30339
404.549.4499

ISSUE DATE	06/01/18
DRAWN BY	BJK / TMV
CHECKED BY	TMV
PROJ NO: #	17048

SHEET TITLE

FLOOR PLAN

A1.1

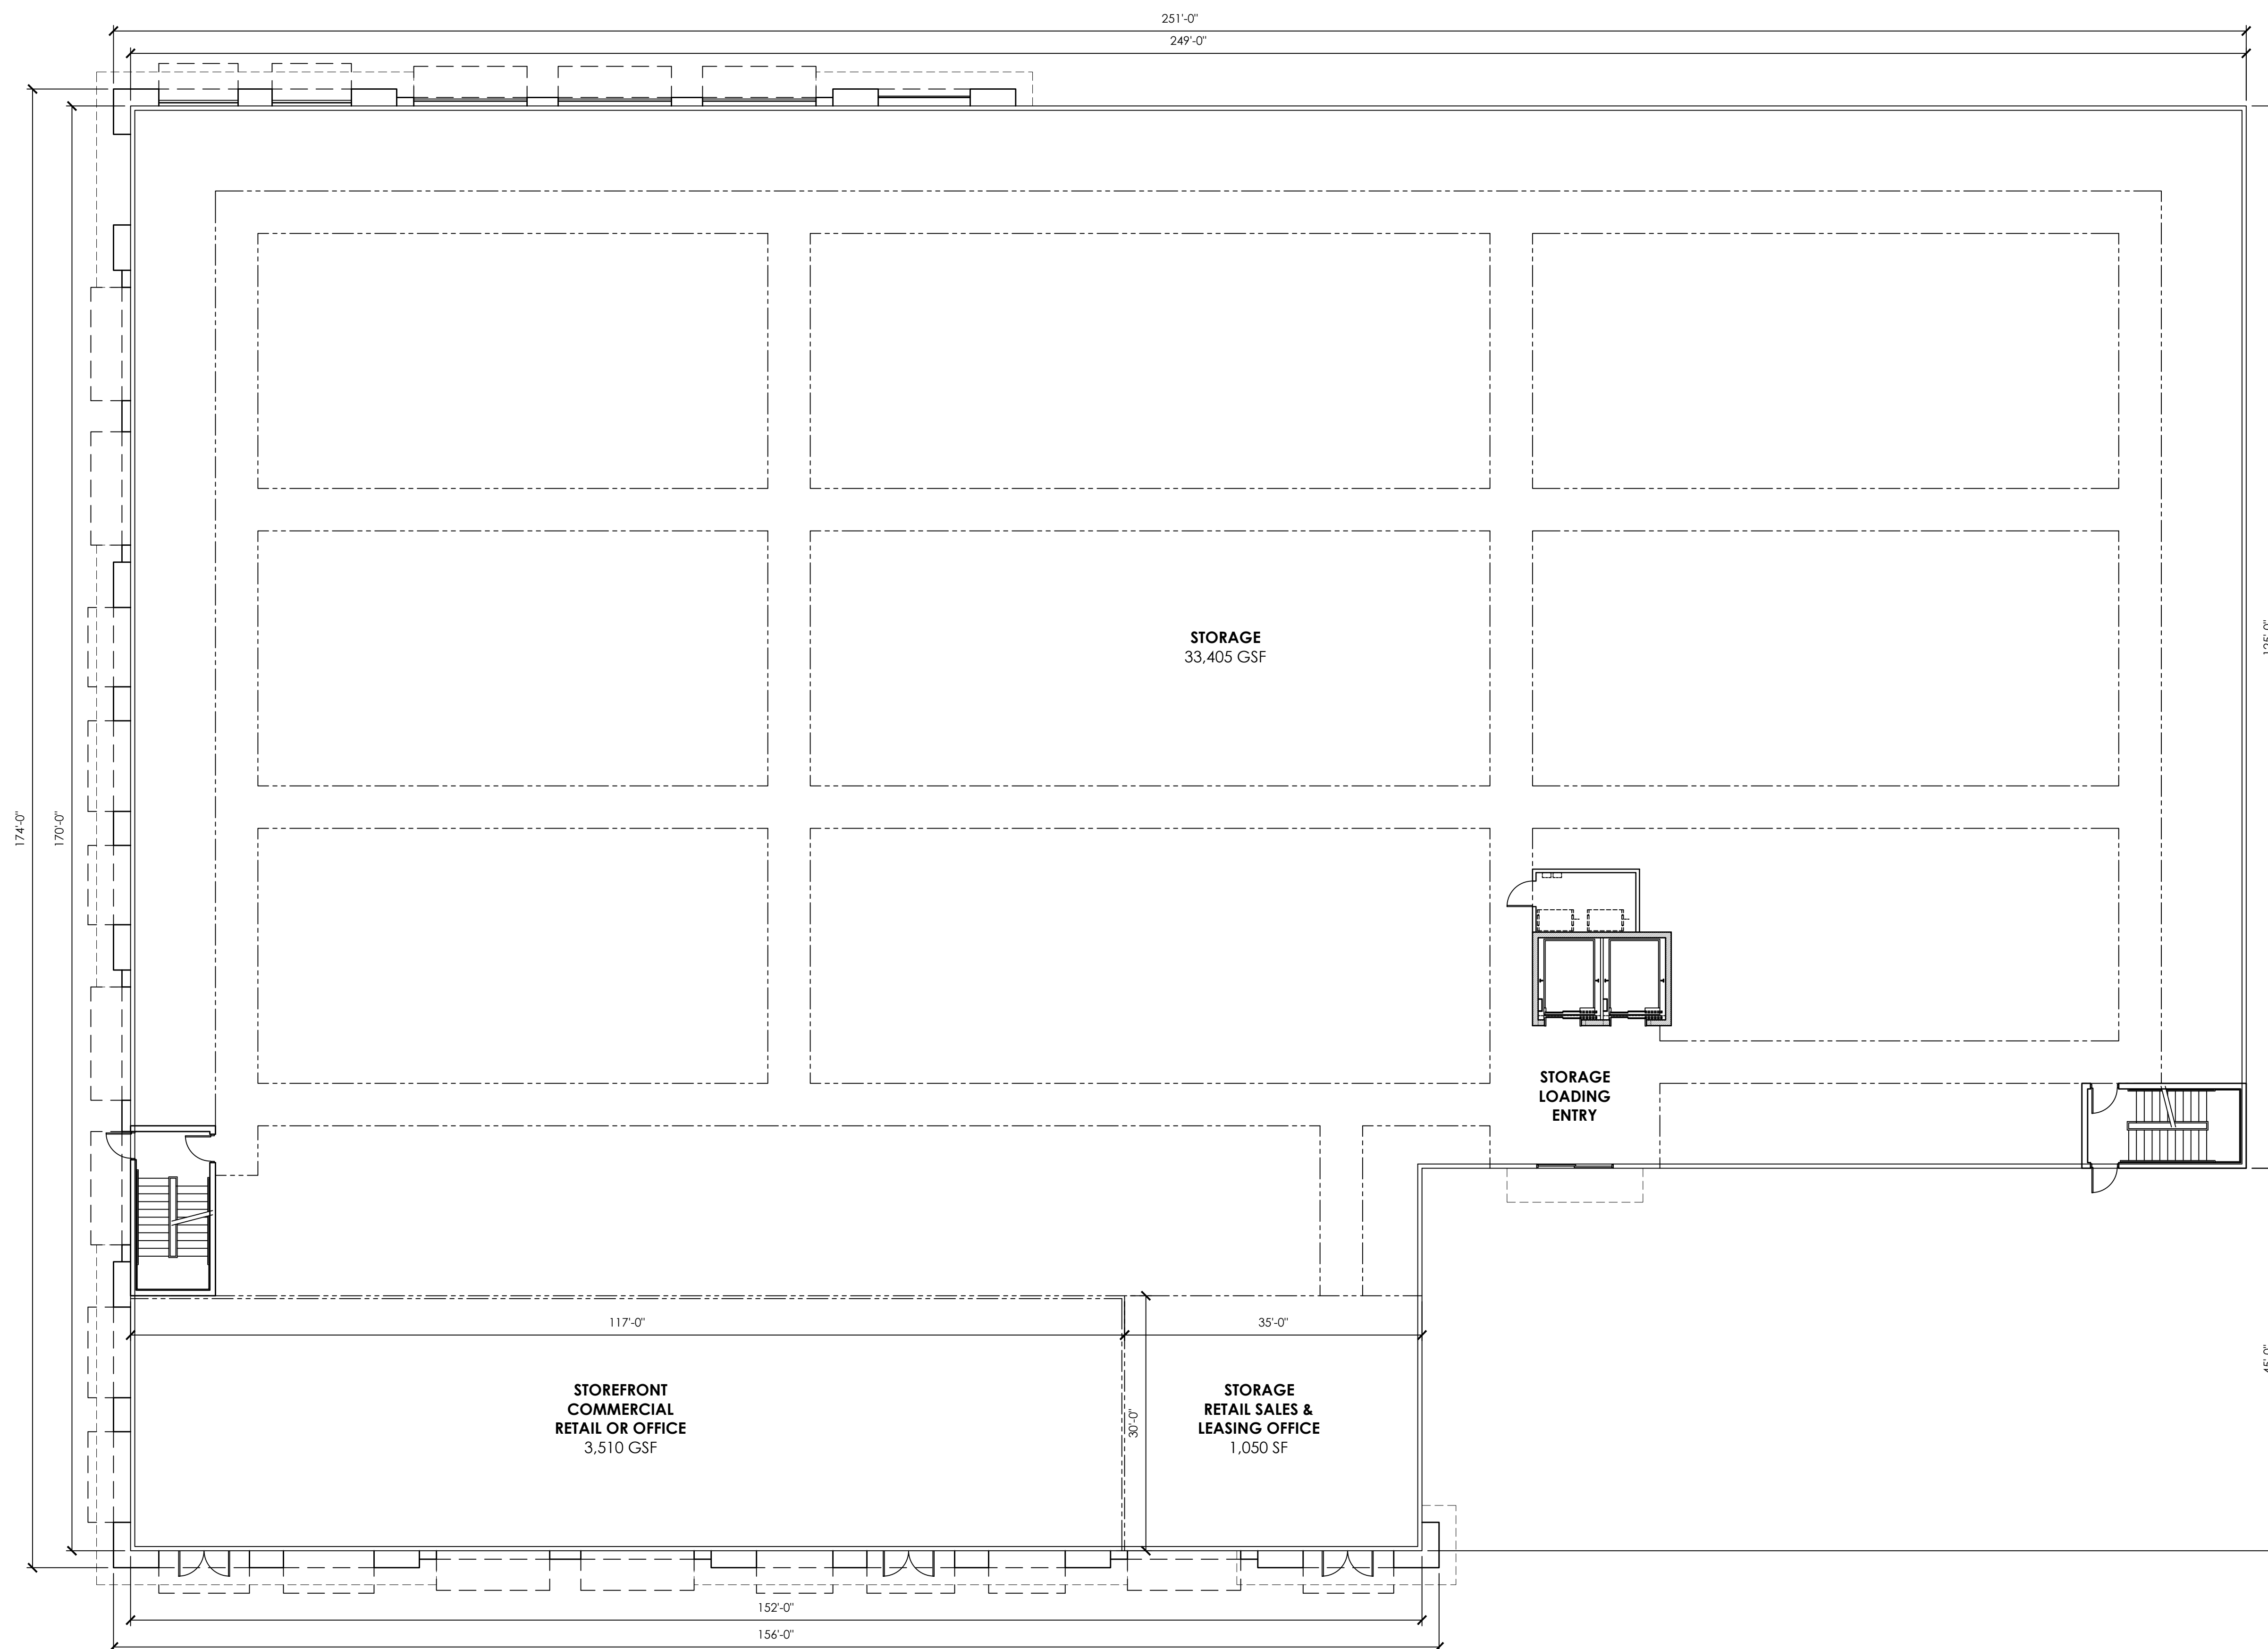

01 MAIN LEVEL FLOOR PLAN
A1.1 3/32"=1'-0"



04 EAST ELEVATION
A2.1 SCALE: 3/32"=1'-0"

MATERIAL SCHEDULE	
B-1	BRICK VENEER CHEROKEE BRICK VELOUR FLASH - MODULAR SIZE
AMU-1	ARCHITECTURAL MASONRY UNIT GWS / COLDCASTLE INTEGRAL COLOR: FOGGY GREY
AS-1	ACRYLIC STUCCO VENEER COLOR TO MATCH SHERWIN WILLIAMS SW 7029 AGREEABLE GREY FINE SAND FINISH
AS-2	ACRYLIC STUCCO VENEER COLOR TO MATCH SHERWIN WILLIAMS SW 7507 STONE LION FINE SAND FINISH
AW-1	PREFINISHED ALUM. AWNING COLOR TO MATCH SF-1 (CLEAR ANODIZED ALUMINUM)
AW-2	FABRIC AWNING ON 1" SQ. ALUM. FRAME FRAME TO MATCH SF-2 (BLACK ANOD. ALUM.) FABRIC TO MATCH SUNBRELLA "BUTTERCUP" 4635
MP-1	METAL "X" PANEL SIDING COLOR TO MATCH BERRIDGE SIERRA TAN
MP-2	METAL "Y" PANEL SIDING COLOR TO MATCH BERRIDGE CHARCOAL GREY
MP-3	METAL "X" PANEL SIDING COLOR TO MATCH BERRIDGE MEDIUM BRONZE
SF-1	ALUMINUM STOREFRONT SYSTEM CLEAR ANODIZED
SF-2	ALUMINUM STOREFRONT SYSTEM BLACK ANODIZED



03 NORTH (SPRING ROAD) ELEVATION
A2.1 SCALE: 3/32"=1'-0"



02 WEST ELEVATION
A2.1 SCALE: 3/32"=1'-0"



01 SOUTH ELEVATION
A2.1 SCALE: 3/32"=1'-0"



REV #	DATE	DESCRIPTION

THE SPACE SHOP - SMYRNA
2520 SPRING ROAD
SMYRNA, GEORGIA
THE SPACE SHOP

This document and all information contained within it is copyrighted by Place Maker Design and may not be copied or used without permission.

PLACE MAKER DESIGN
1000 CIRCLE 75 PARKWAY
SUITE 400
ATLANTA, GEORGIA 30339
404.549.4499

ISSUE DATE	06/01/18
DRAWN BY	BJK/MLV
CHECKED BY	TMV
PWD PROJ #	17049

SHEET TITLE
EXTERIOR ELEVATIONS

SHEET #
A2.1