



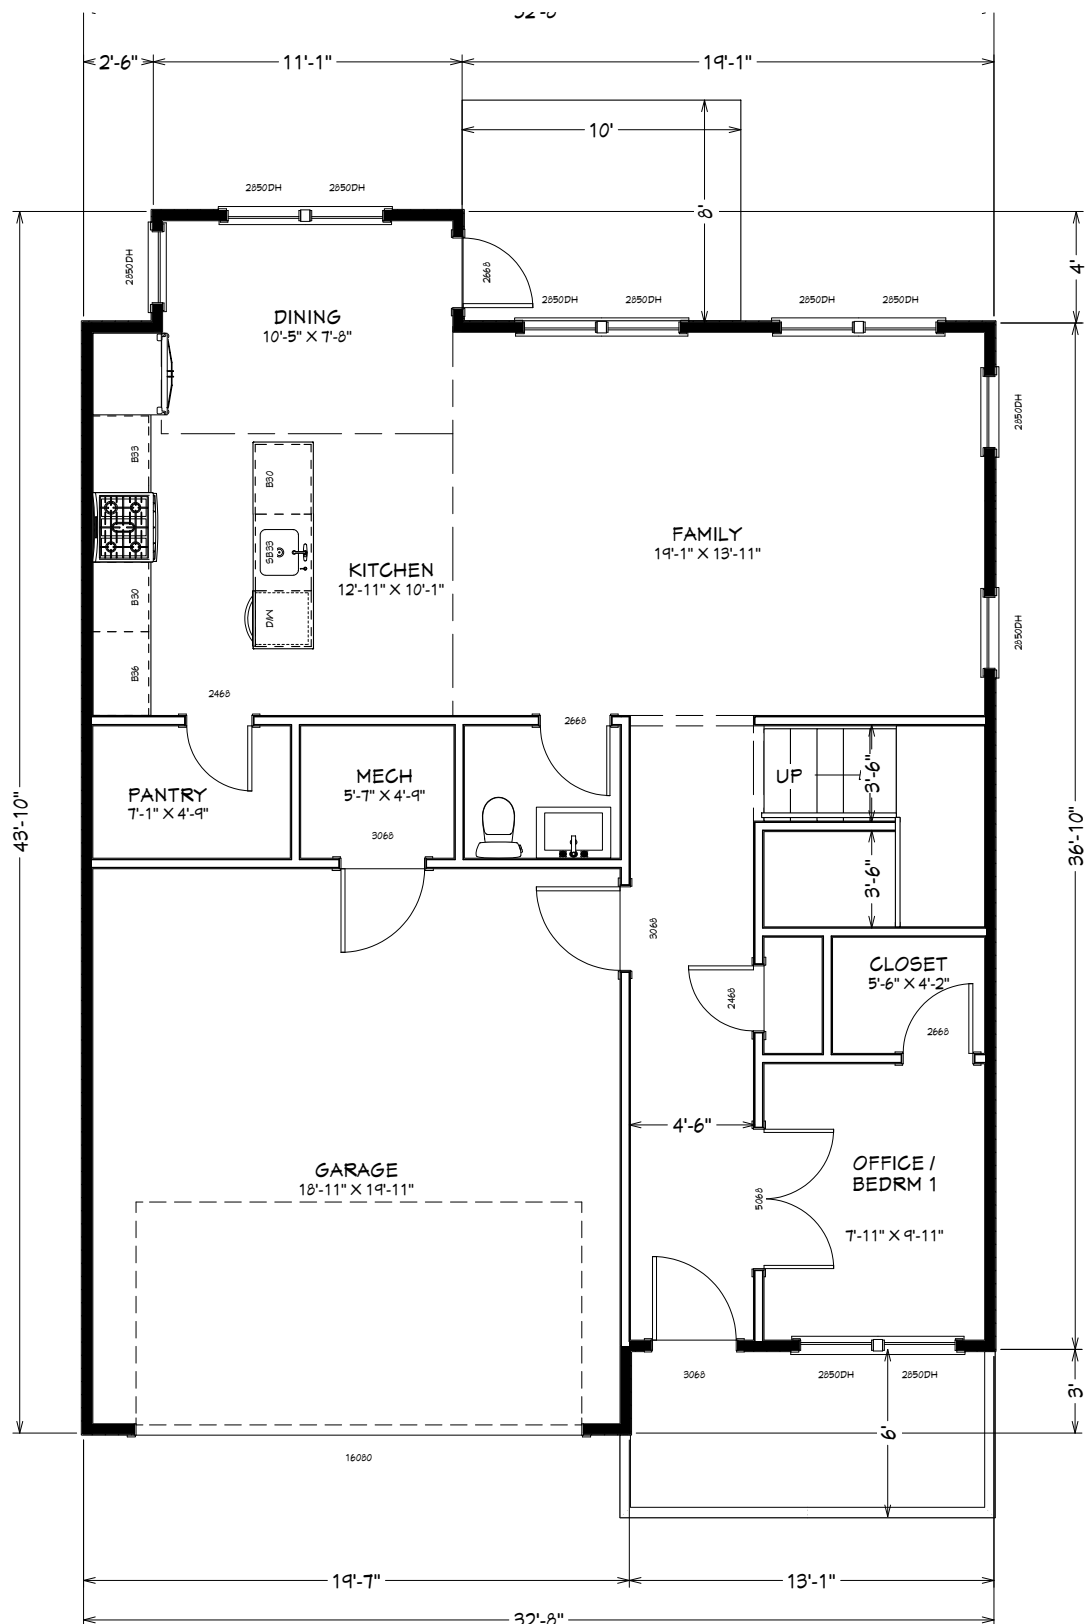

MAIN FLOOR
935 SQ FT

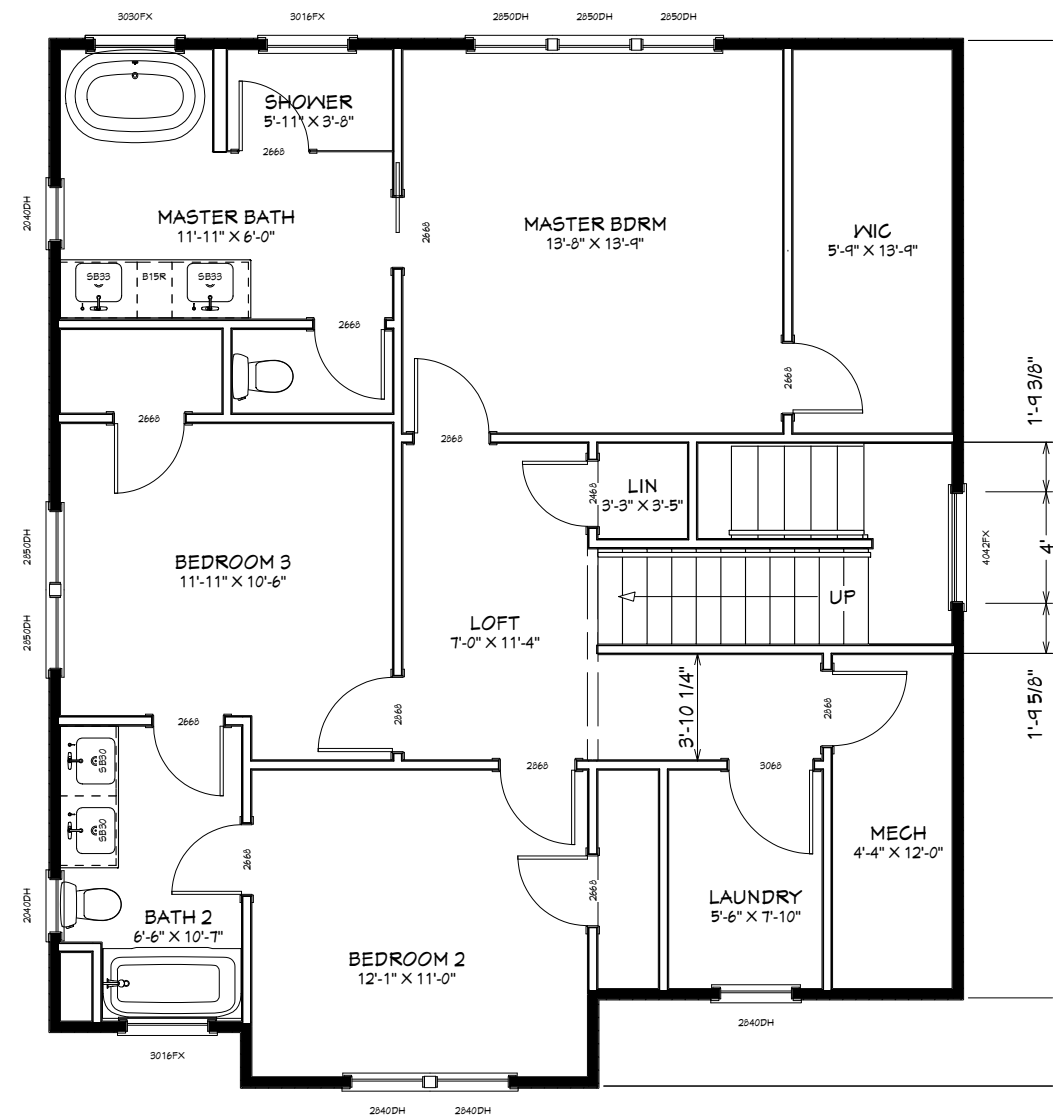

SECOND LEVEL
1029 SQ FT

Main Floor 935
Second Floor 1,029
Total Heated 1,964
Garage 380
Front Porch 78
Back Patio 80
Total 2,500

DRAWINGS PROVIDED BY: BROOKS BUILT HOMES						PROJECT DESCRIPTION: 2588 BATES STREET						SHEET TITLE: CONCEPT FLOOR PLAN					
DATE:						9/11/20											
SCALE:						1/4" = 1'-0"											
SHEET:																	
A - 1																	



FRONT ELEVATION



REAR ELEVATION



LEFT ELEVATION



RIGHT ELEVATION

--

NO.	DESCRIPTION	BY	DATE

SHEET TITLE:
CONCEPT ELEVATIONS

PROJECT DESCRIPTION:
2588 BATES STREET

DRAWINGS PROVIDED BY:
BROOKS BUILT HOMES

DATE:
9/11/20

SCALE:
1/4" = 1'-0"

SHEET:
A-2