




1 NEWFIRST FLOOR PLAN  
1/4" = 1'-0"

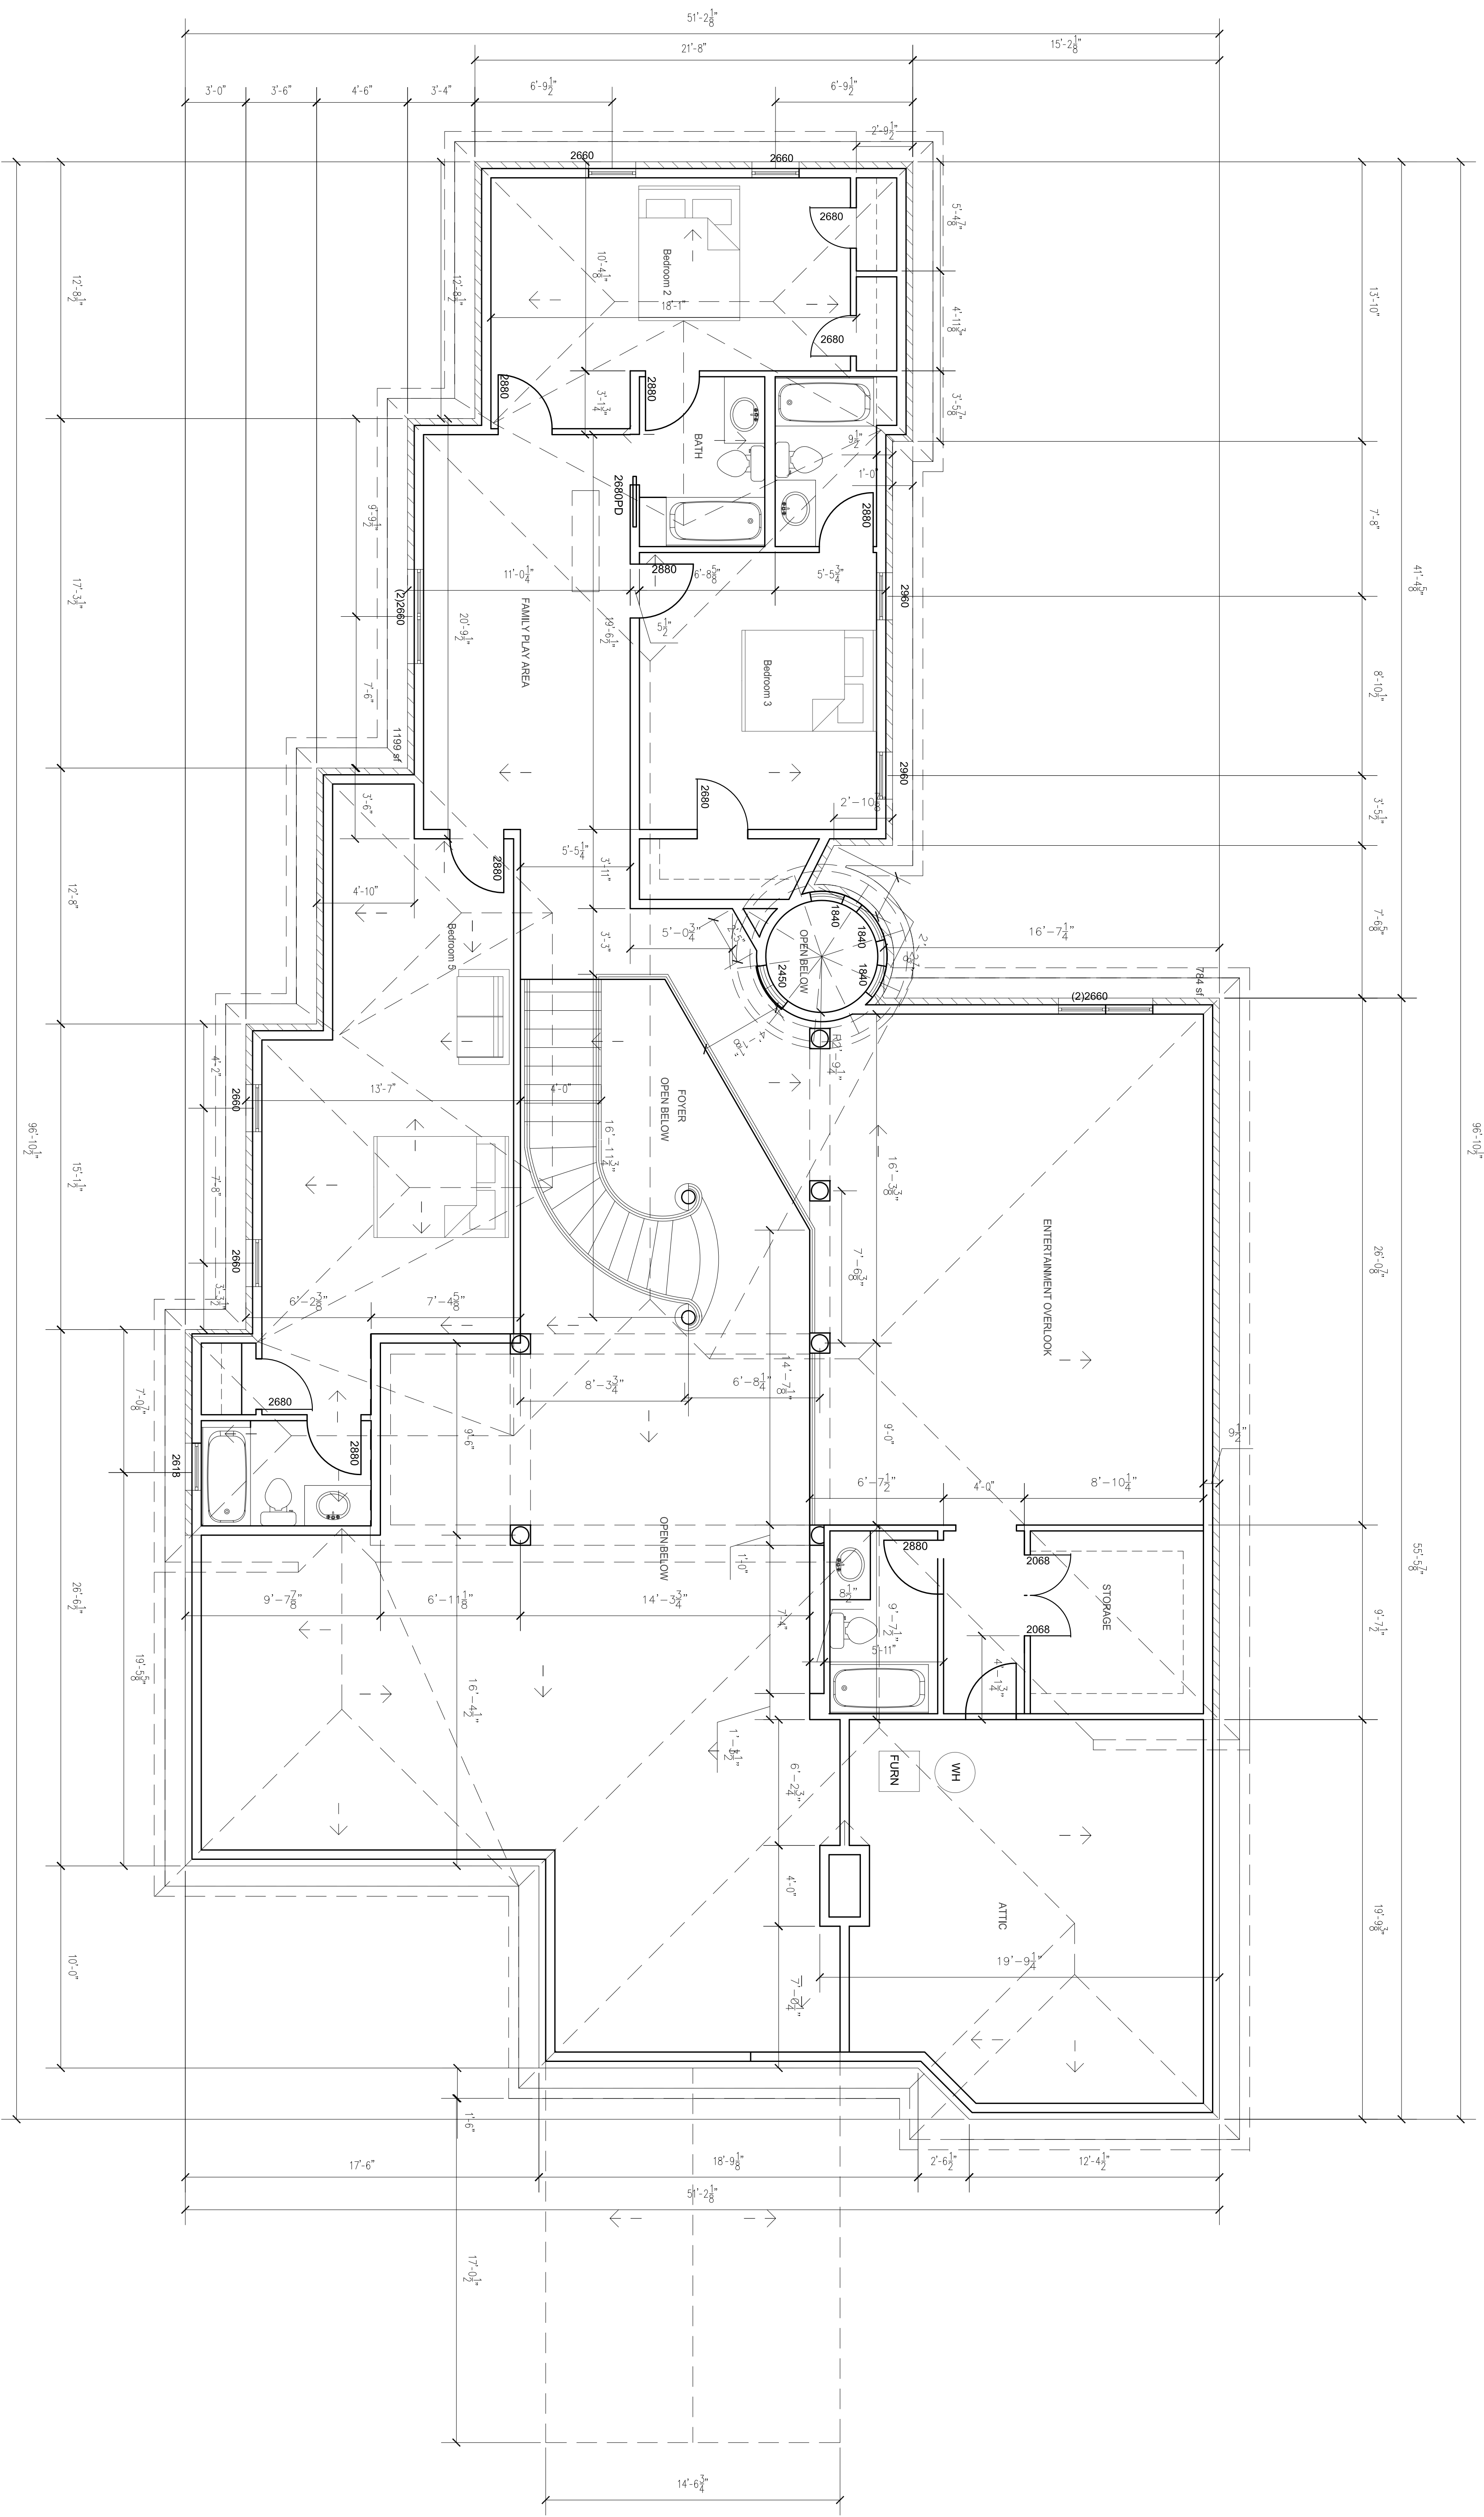

1 NEW SECOND FLOOR PLAN  
1/4" = 1'-0"

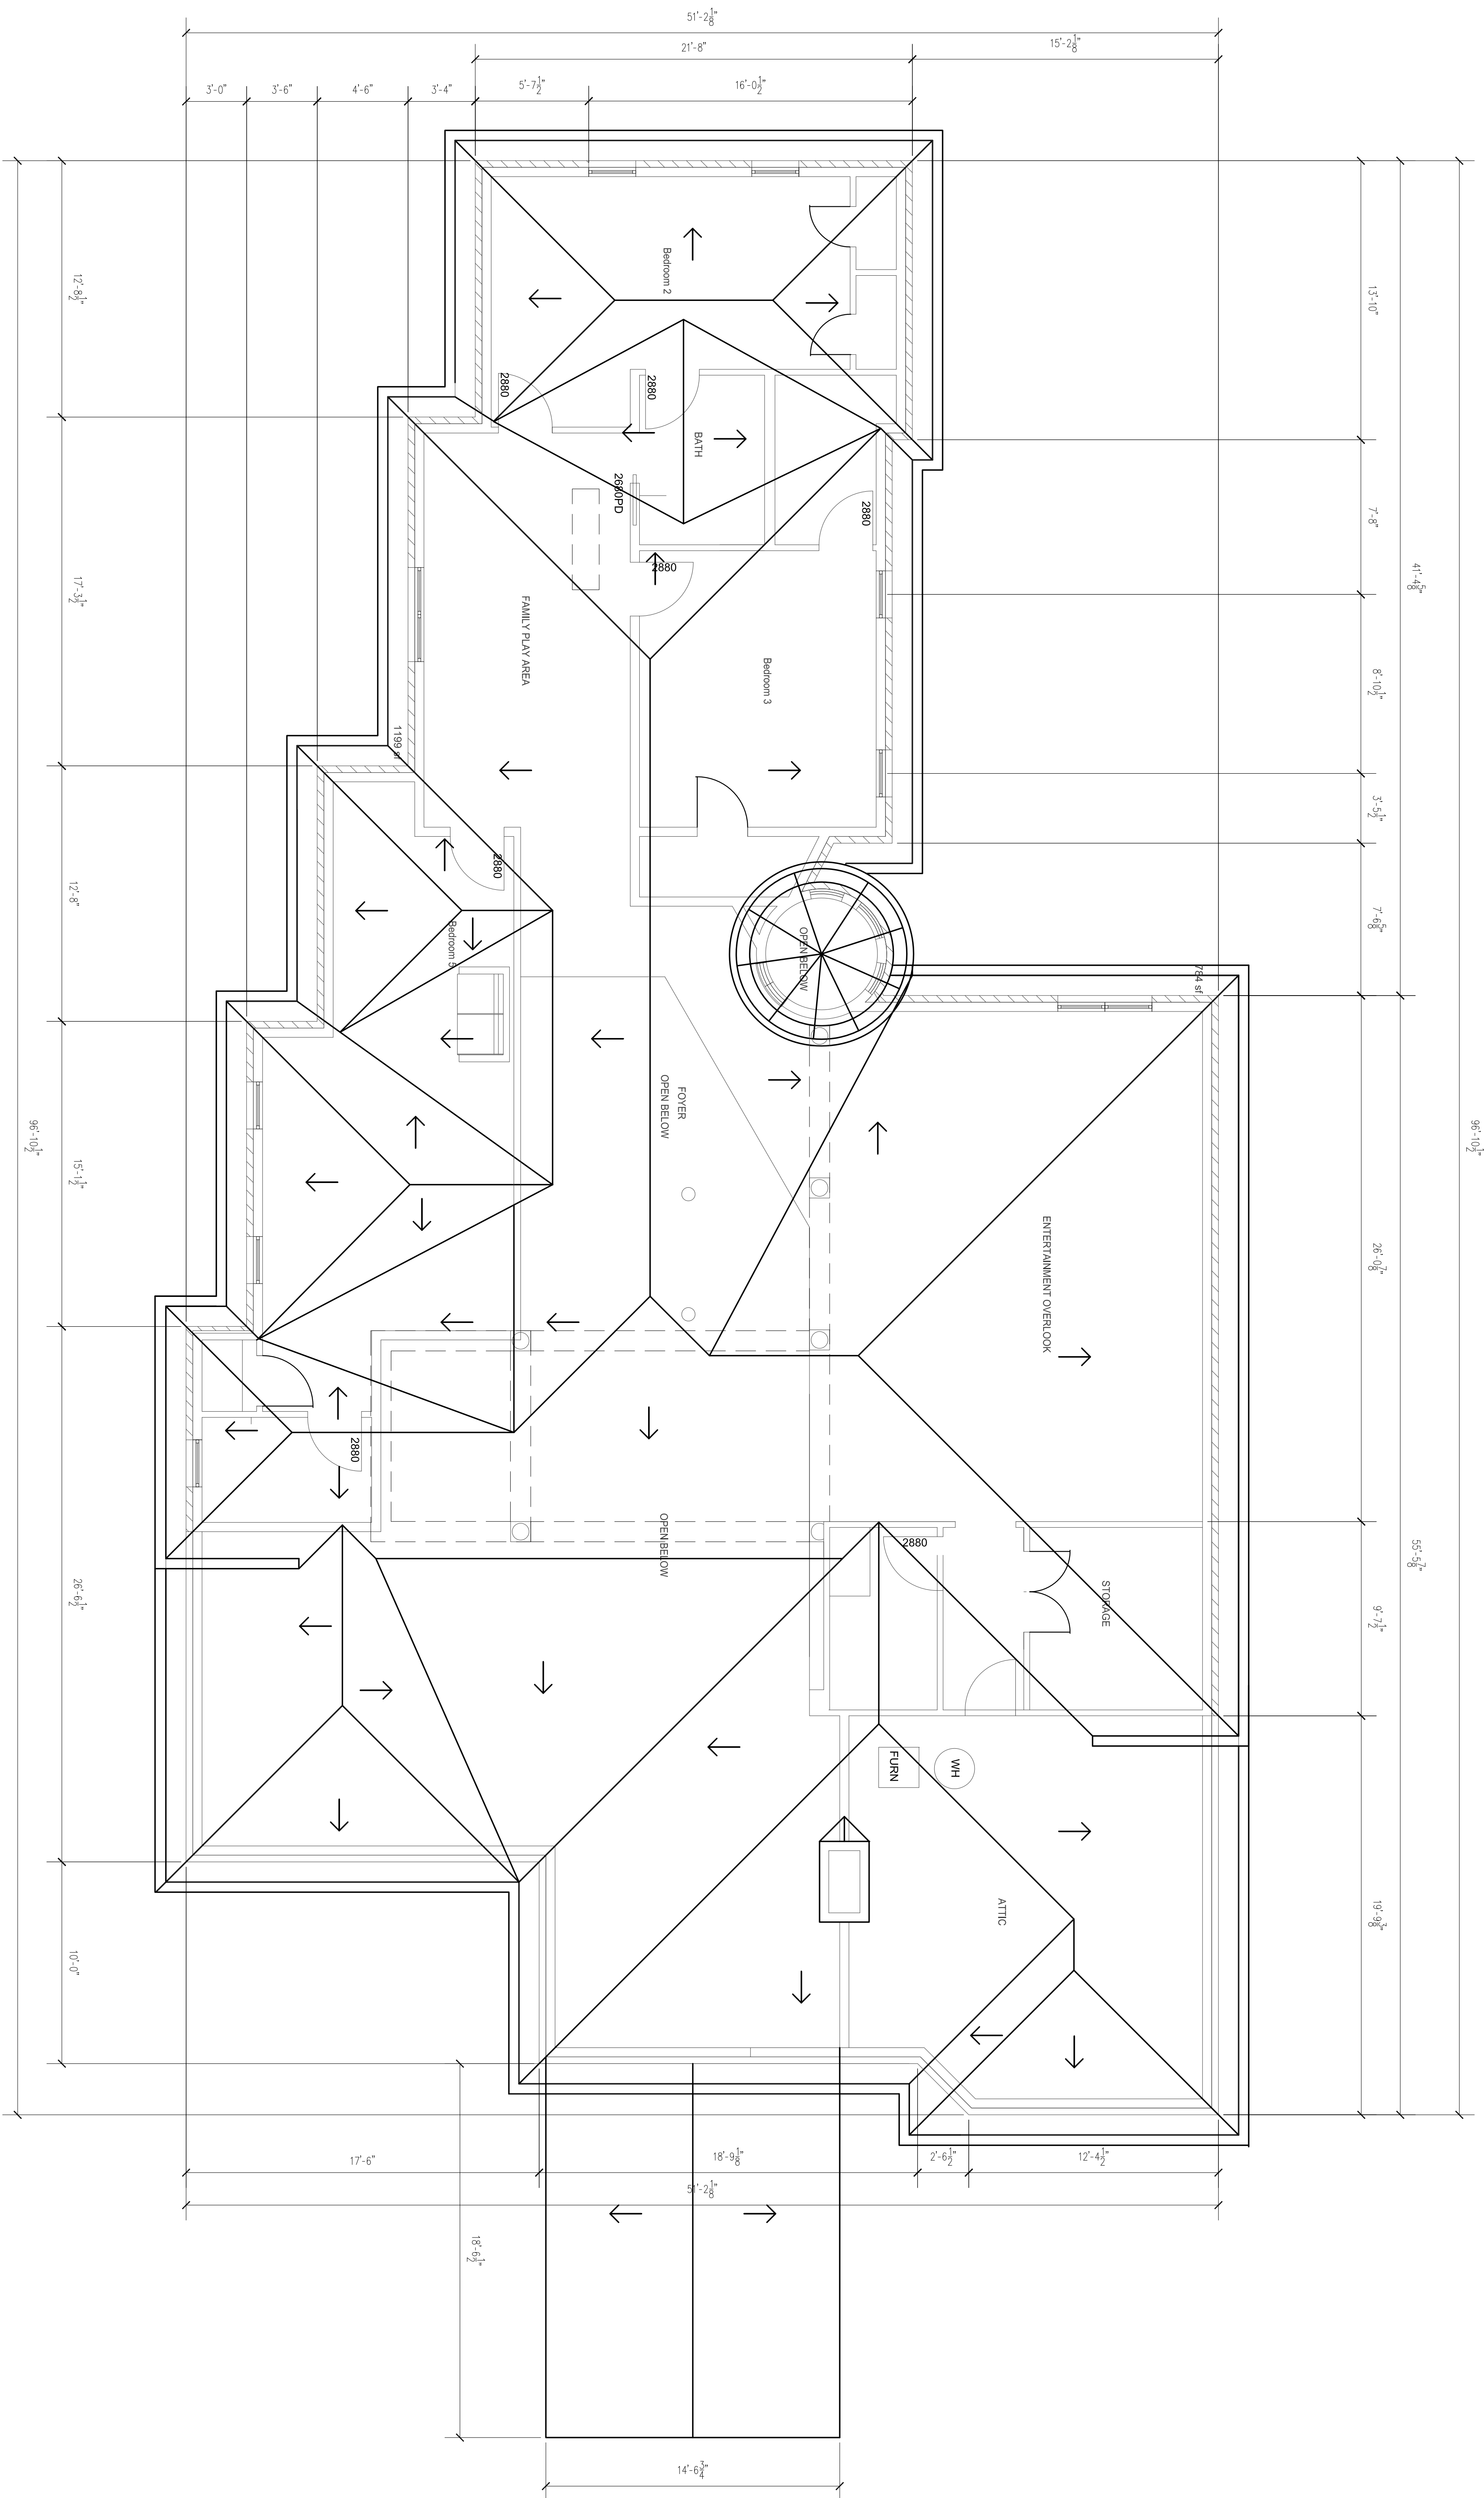

1 ROOF PLAN  
1/4" = 1'-0"

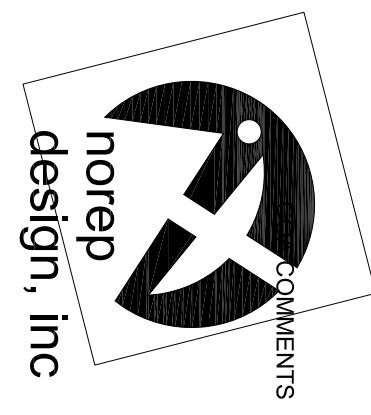

6478 NORTH RURAL ST.  
INDIANAPOLIS, IN 46220  
678.768.8063  
norepdesign@yahoo.com  
© COPYRIGHT 2019 NOREP DESIGN, INC.

JOB TITLE:  
**THE HOLMES RESIDENCE**  
4830 Marina Ln SE  
Mableton, GA 30126

ISSUED FOR: CONSTRUCTION  
DATE: 09-03-2019


REVISION:

NO.	DATE	DESCRIPTION
1	12.31.19	owner changes


PROJECT NO: 19.009  
DRAWN BY: XXX  
CHECKED BY: XXX  
APPROVED BY: XXX

DRAWING NAME:  
ROOF PLAN


SHEET:  
**A-4**

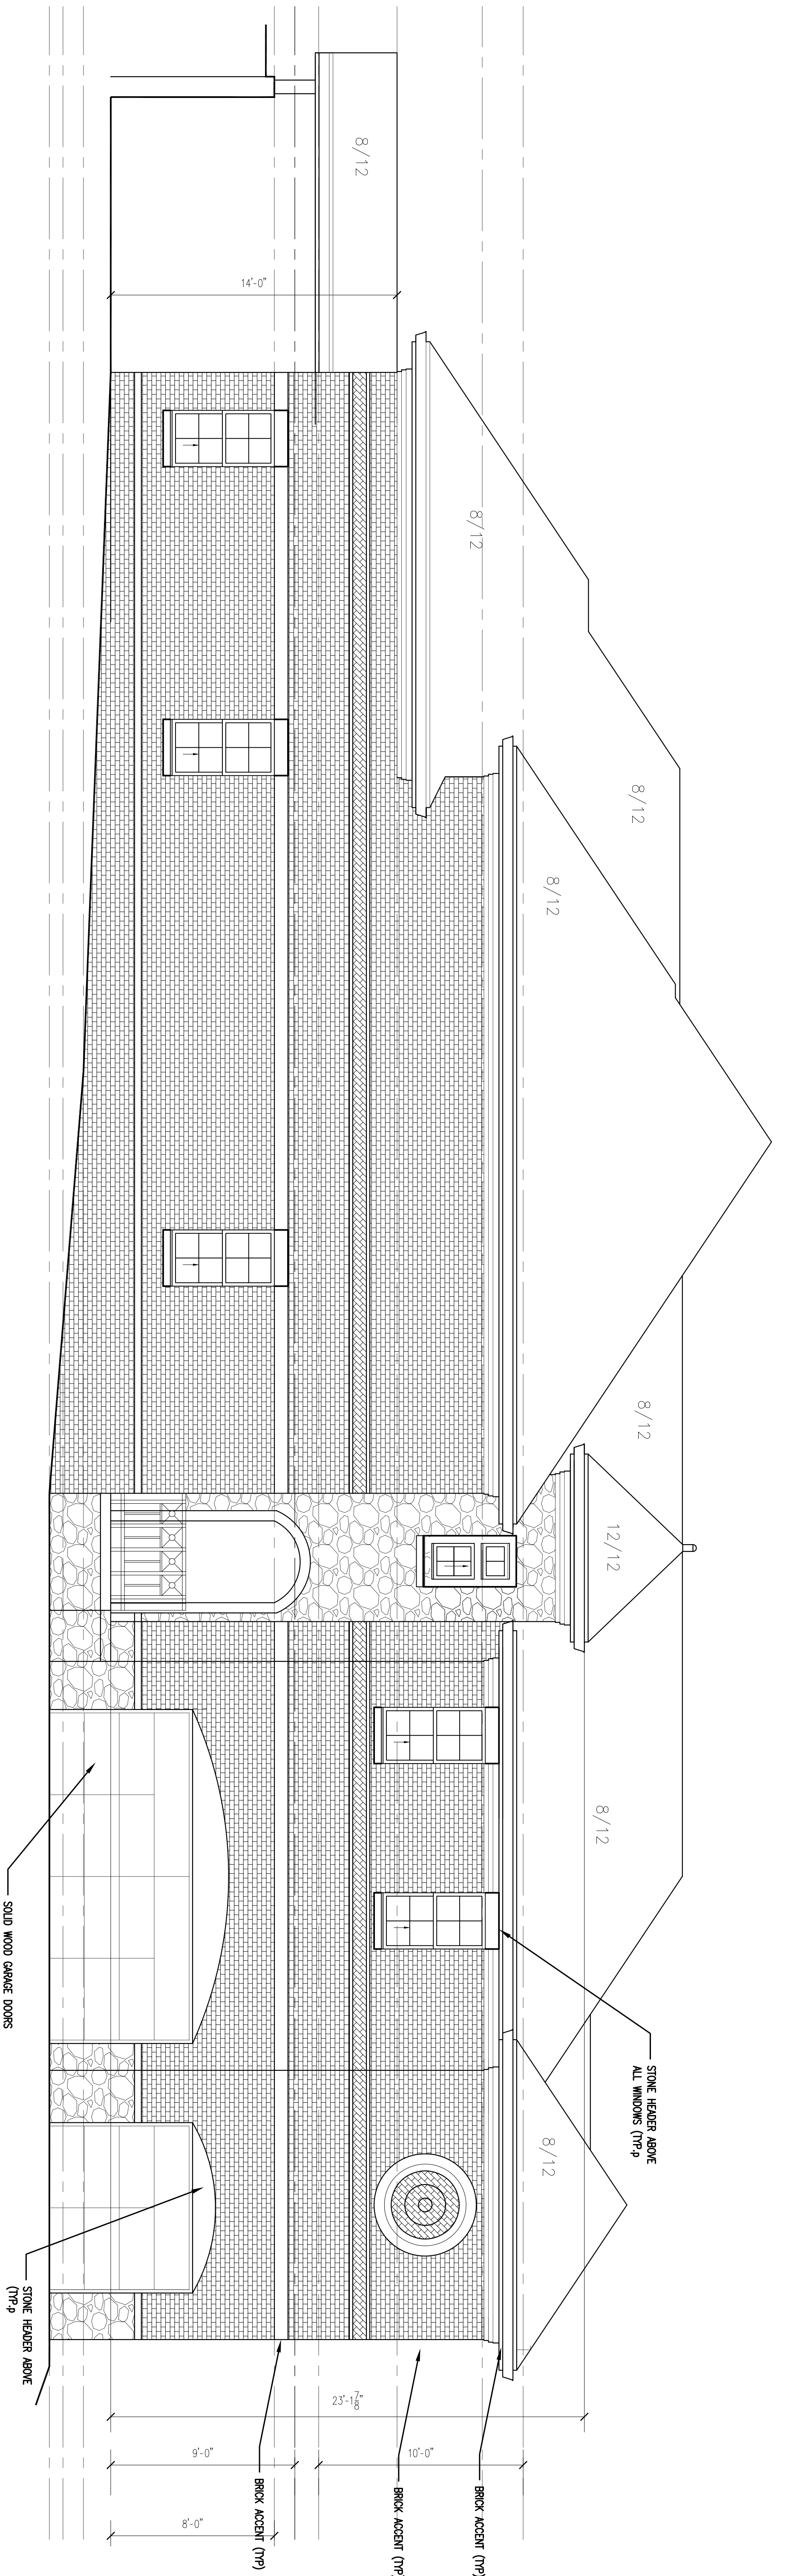

1 NORTH ELEVATION  
1/4" = 1'-0"

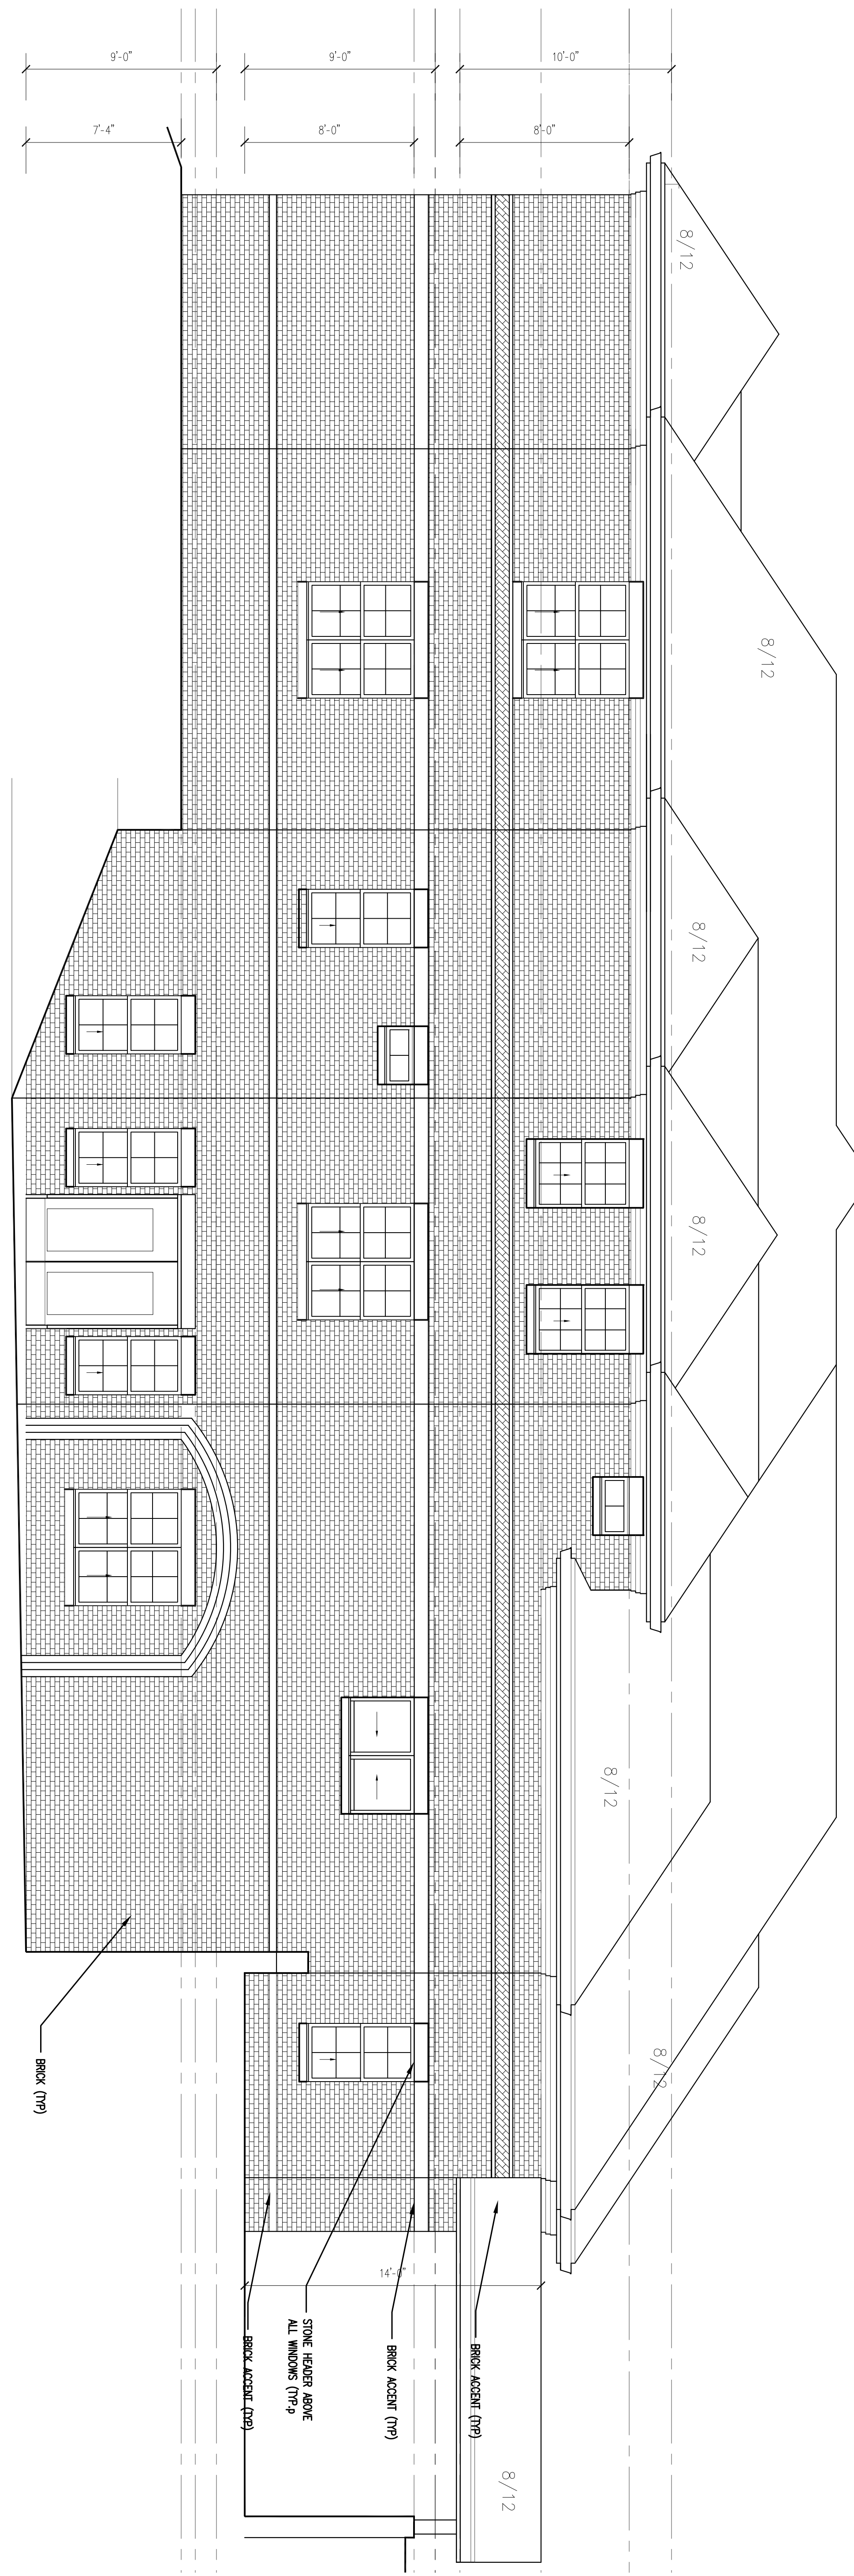

2 SOUTH ELEVATION  
1/4" = 1'-0"

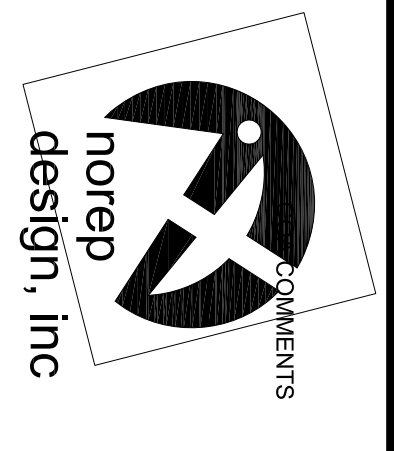

64778 NORTH RURAL ST.  
 INDIANAPOLIS, IN 46220  
 678.768.8063  
 norepdesign@yahoo.com  
 © COPYRIGHT 2019 NOREP DESIGN, INC.


JOB TITLE:  
**THE HOLMES RESIDENCE**  
 4830 Marina Ln SE  
 Mableton, GA 30126

ISSUED FOR: CONSTRUCTION  
 DATE: 09-05-2019


REVISION:	NO.	DATE	DESCRIPTION
	1	09/15/19	HONORIFICATIONS
	2	12/31/19	OWNER CHANGES

PROJECT NO.: 19\_009  
 DRAWN BY: XXX  
 CHECKED BY: XXX  
 APPROVED BY: XXX


DRAWING NAME:  
 ELEVATIONS

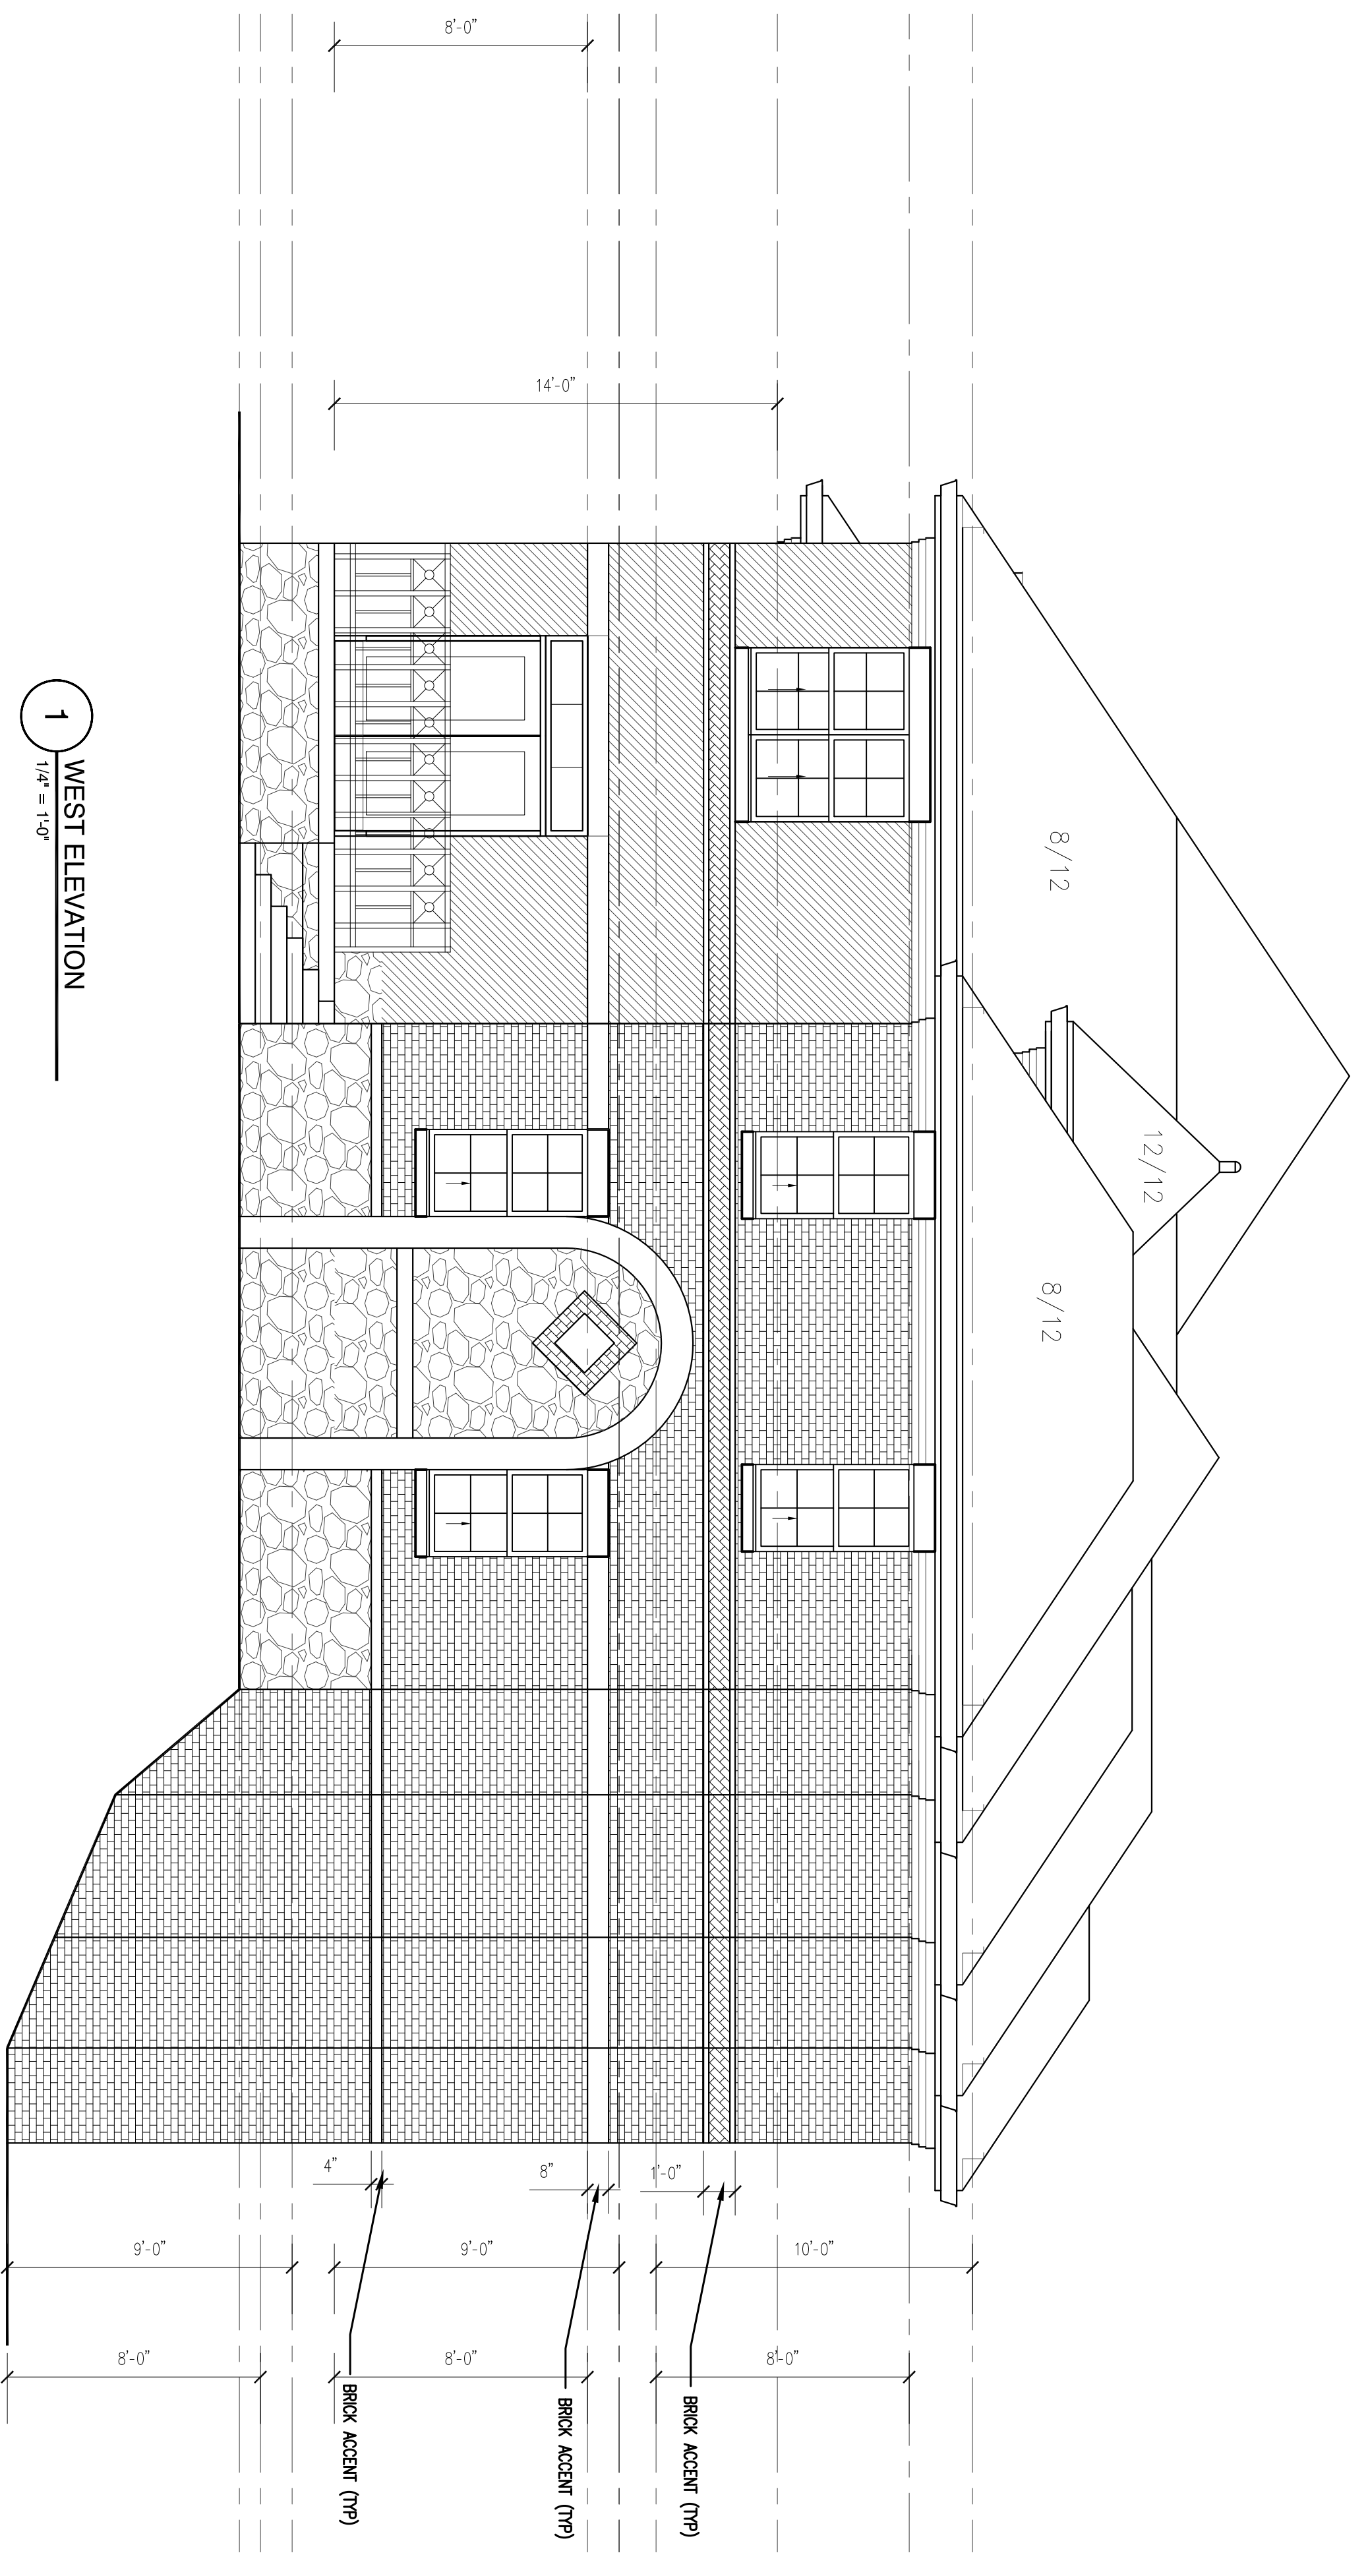

**1**  
 WEST ELEVATION  
 1/4" = 1'-0"


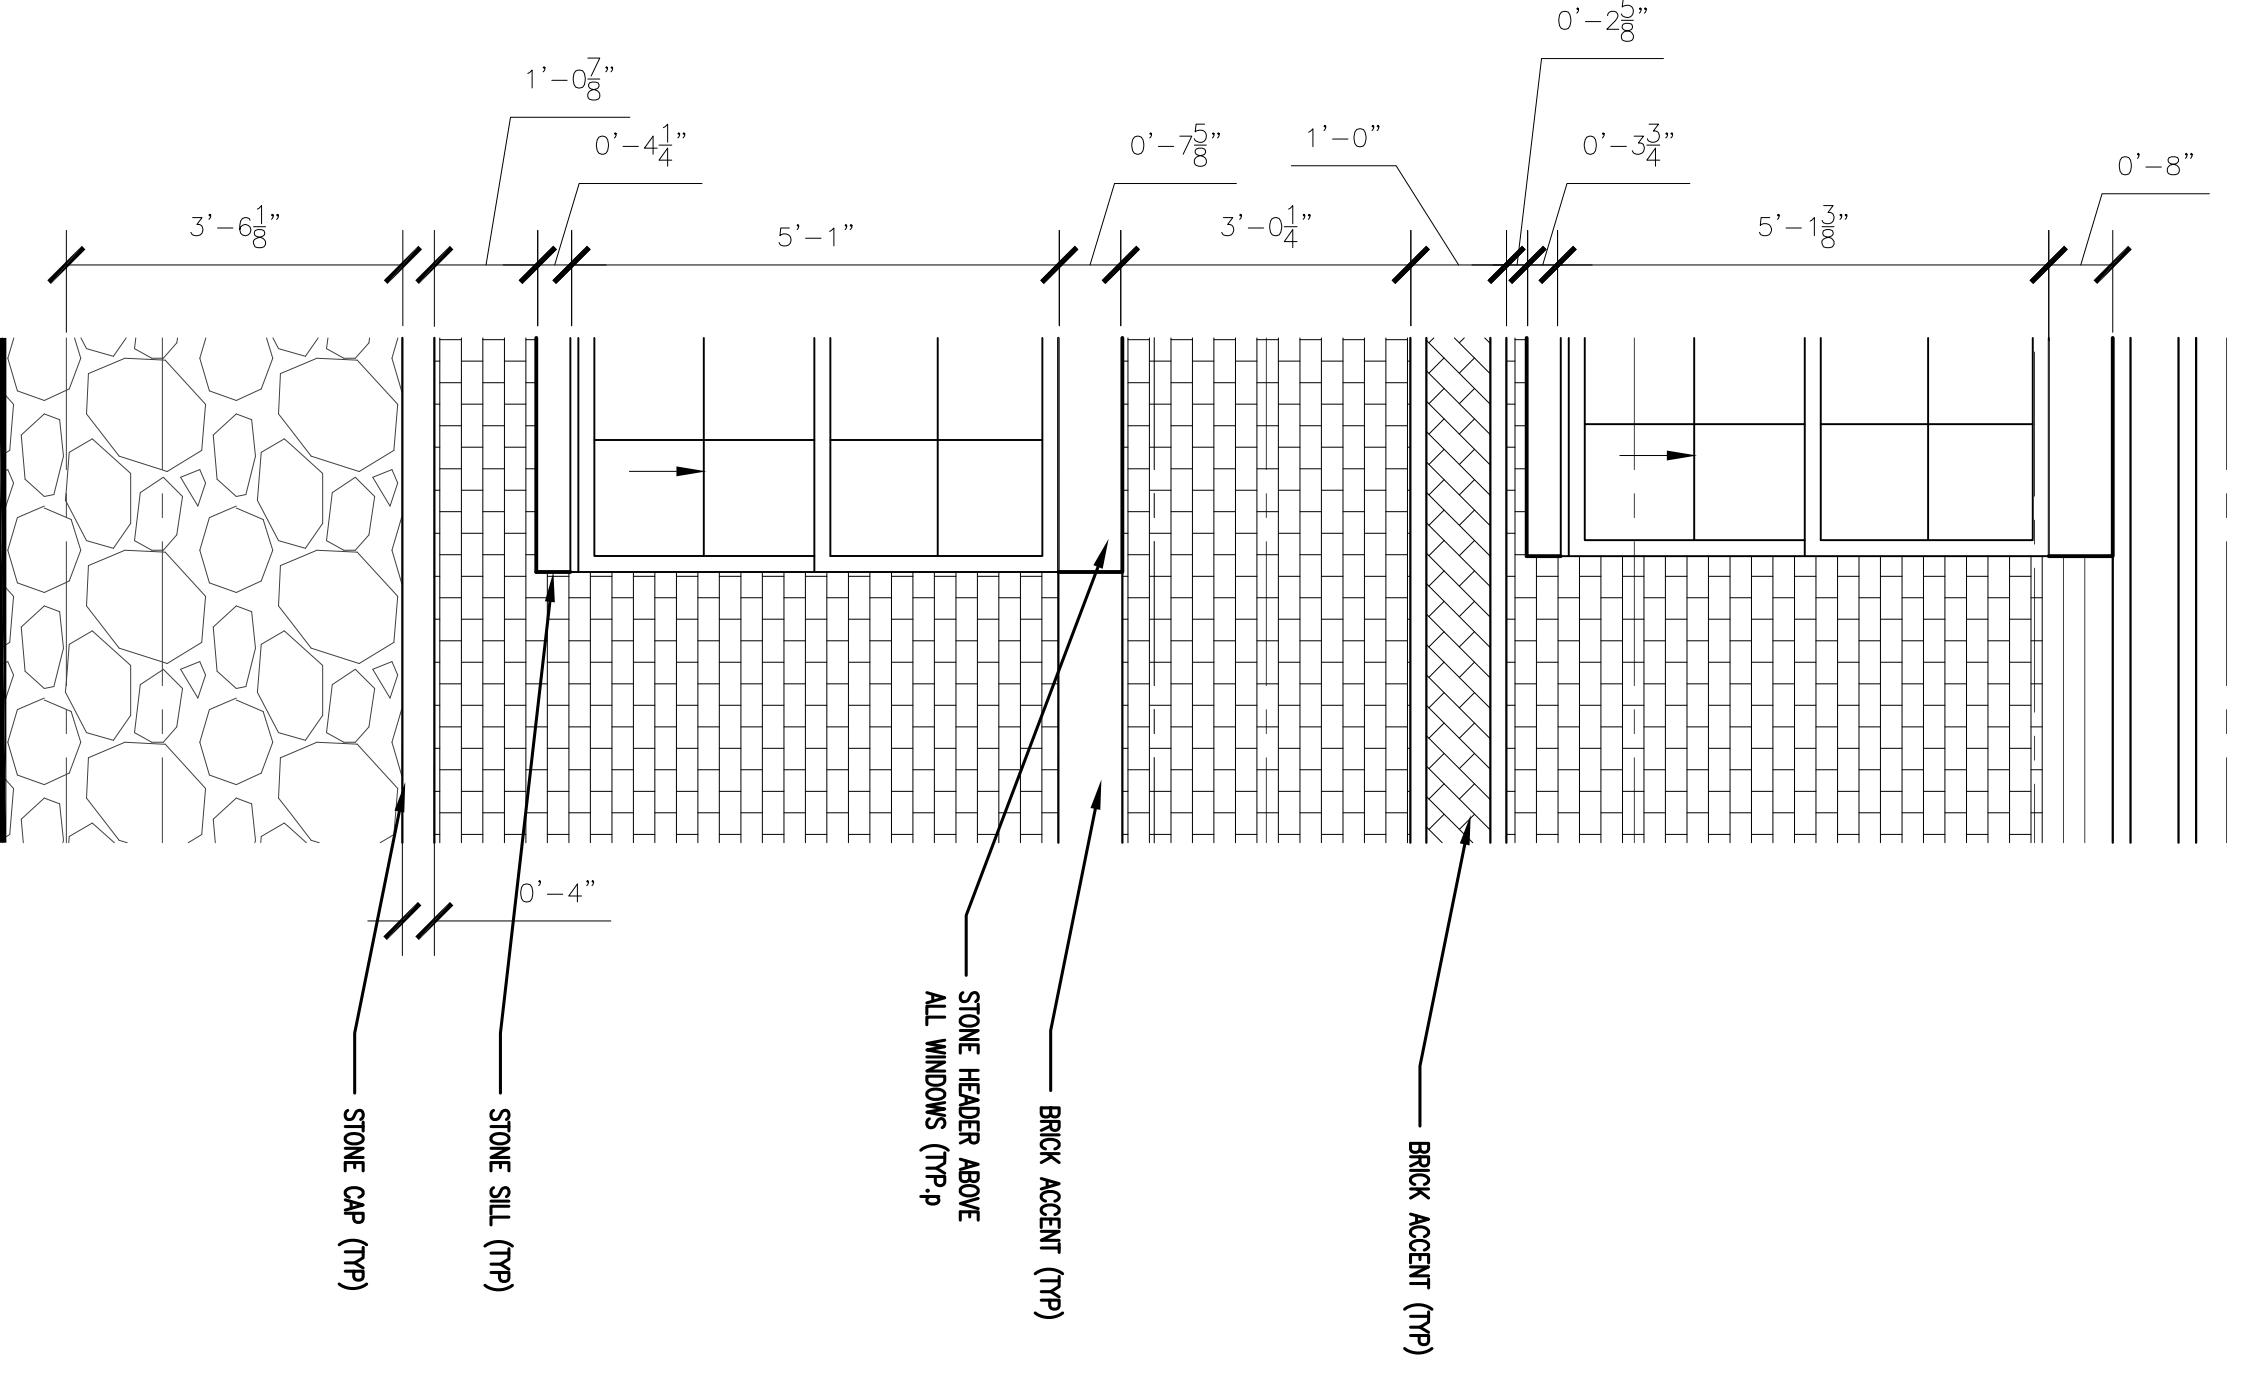


**3**  
 DETAIL  
 1/2" = 1'-0"

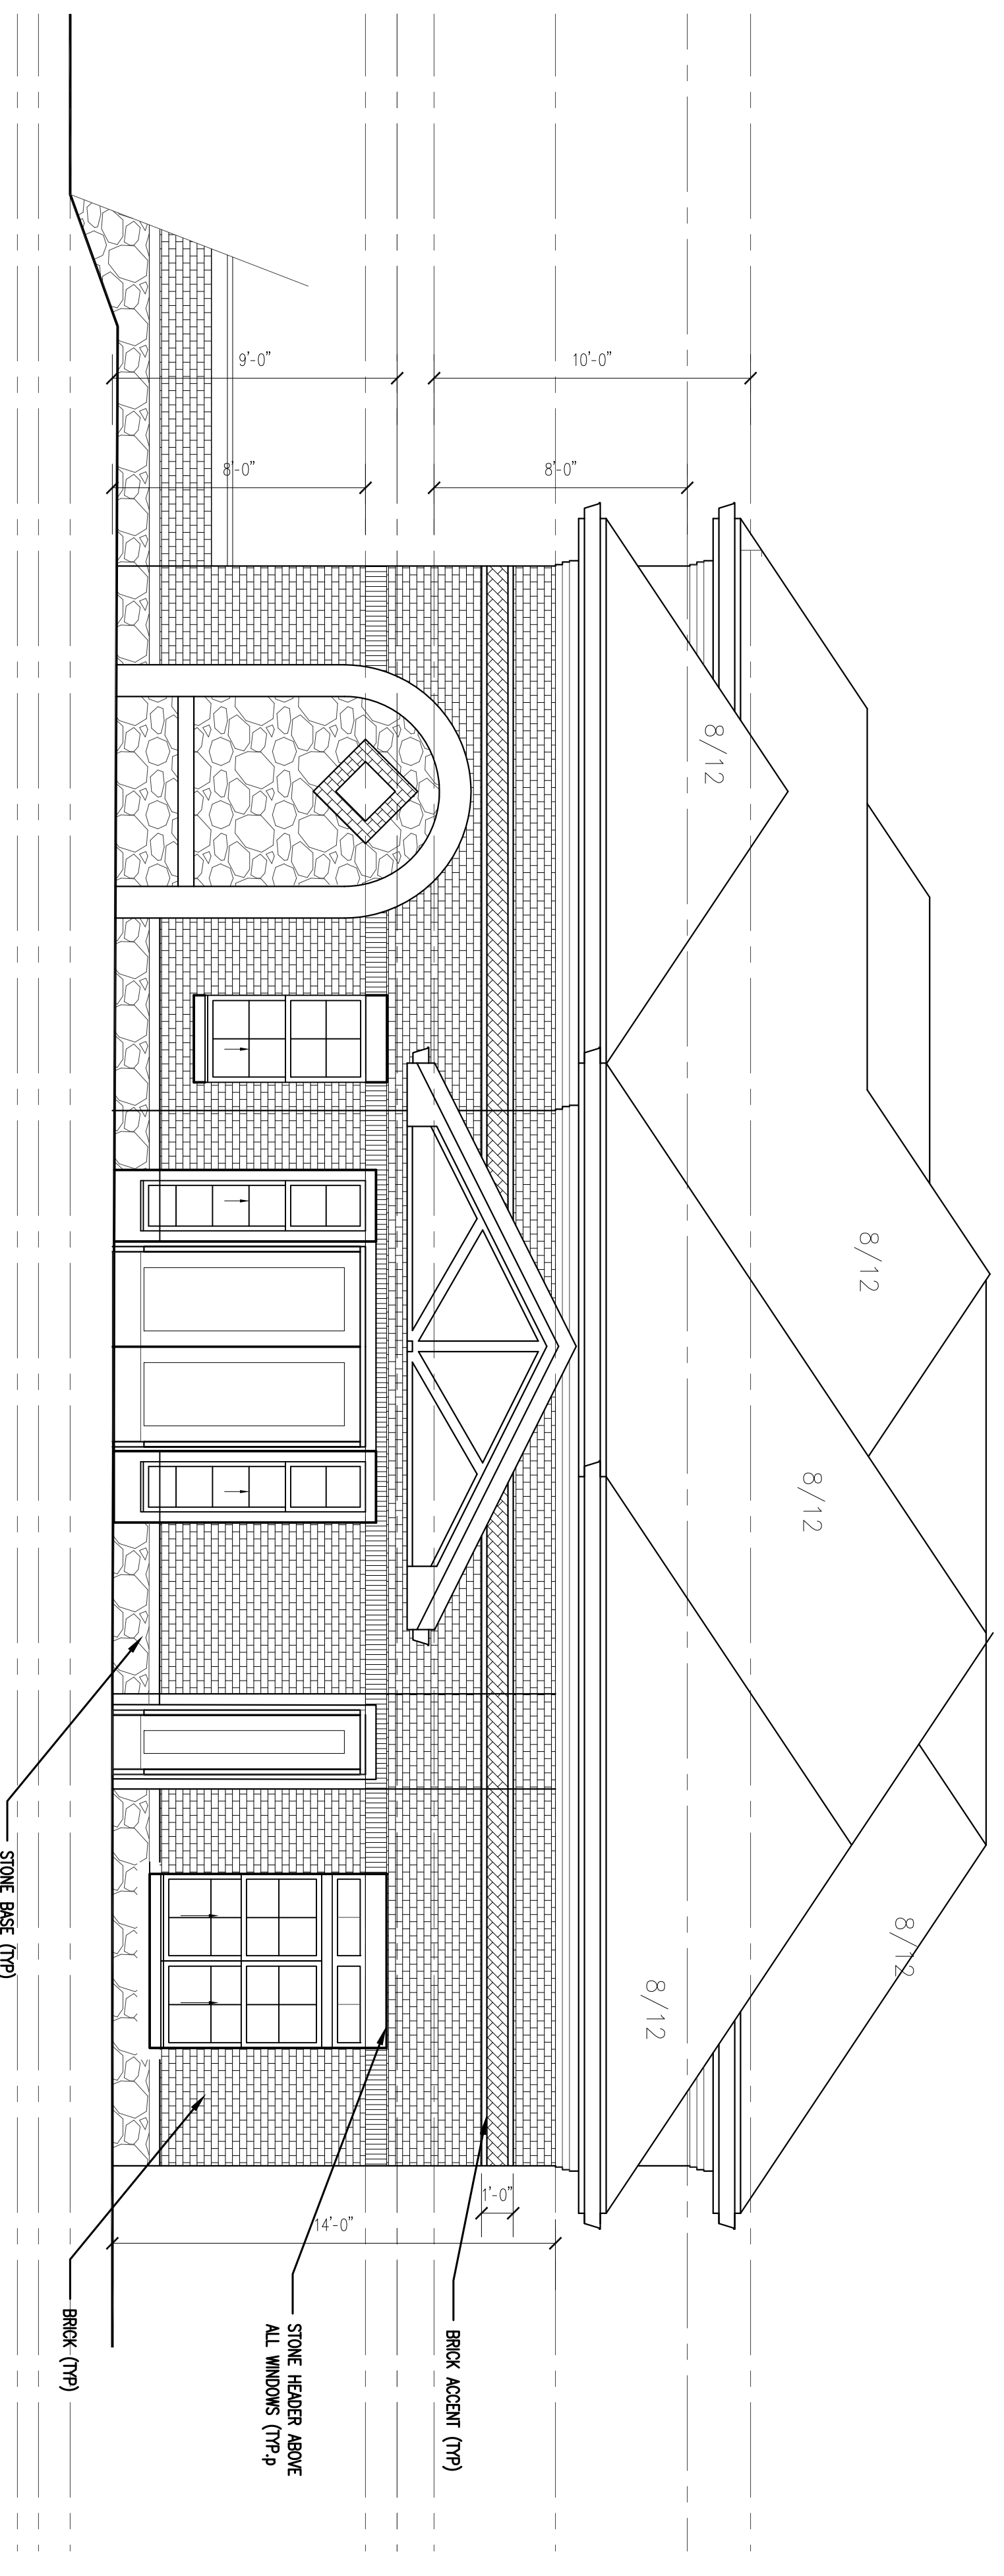

**2**  
 EAST ELEVATION  
 1/4" = 1'-0"



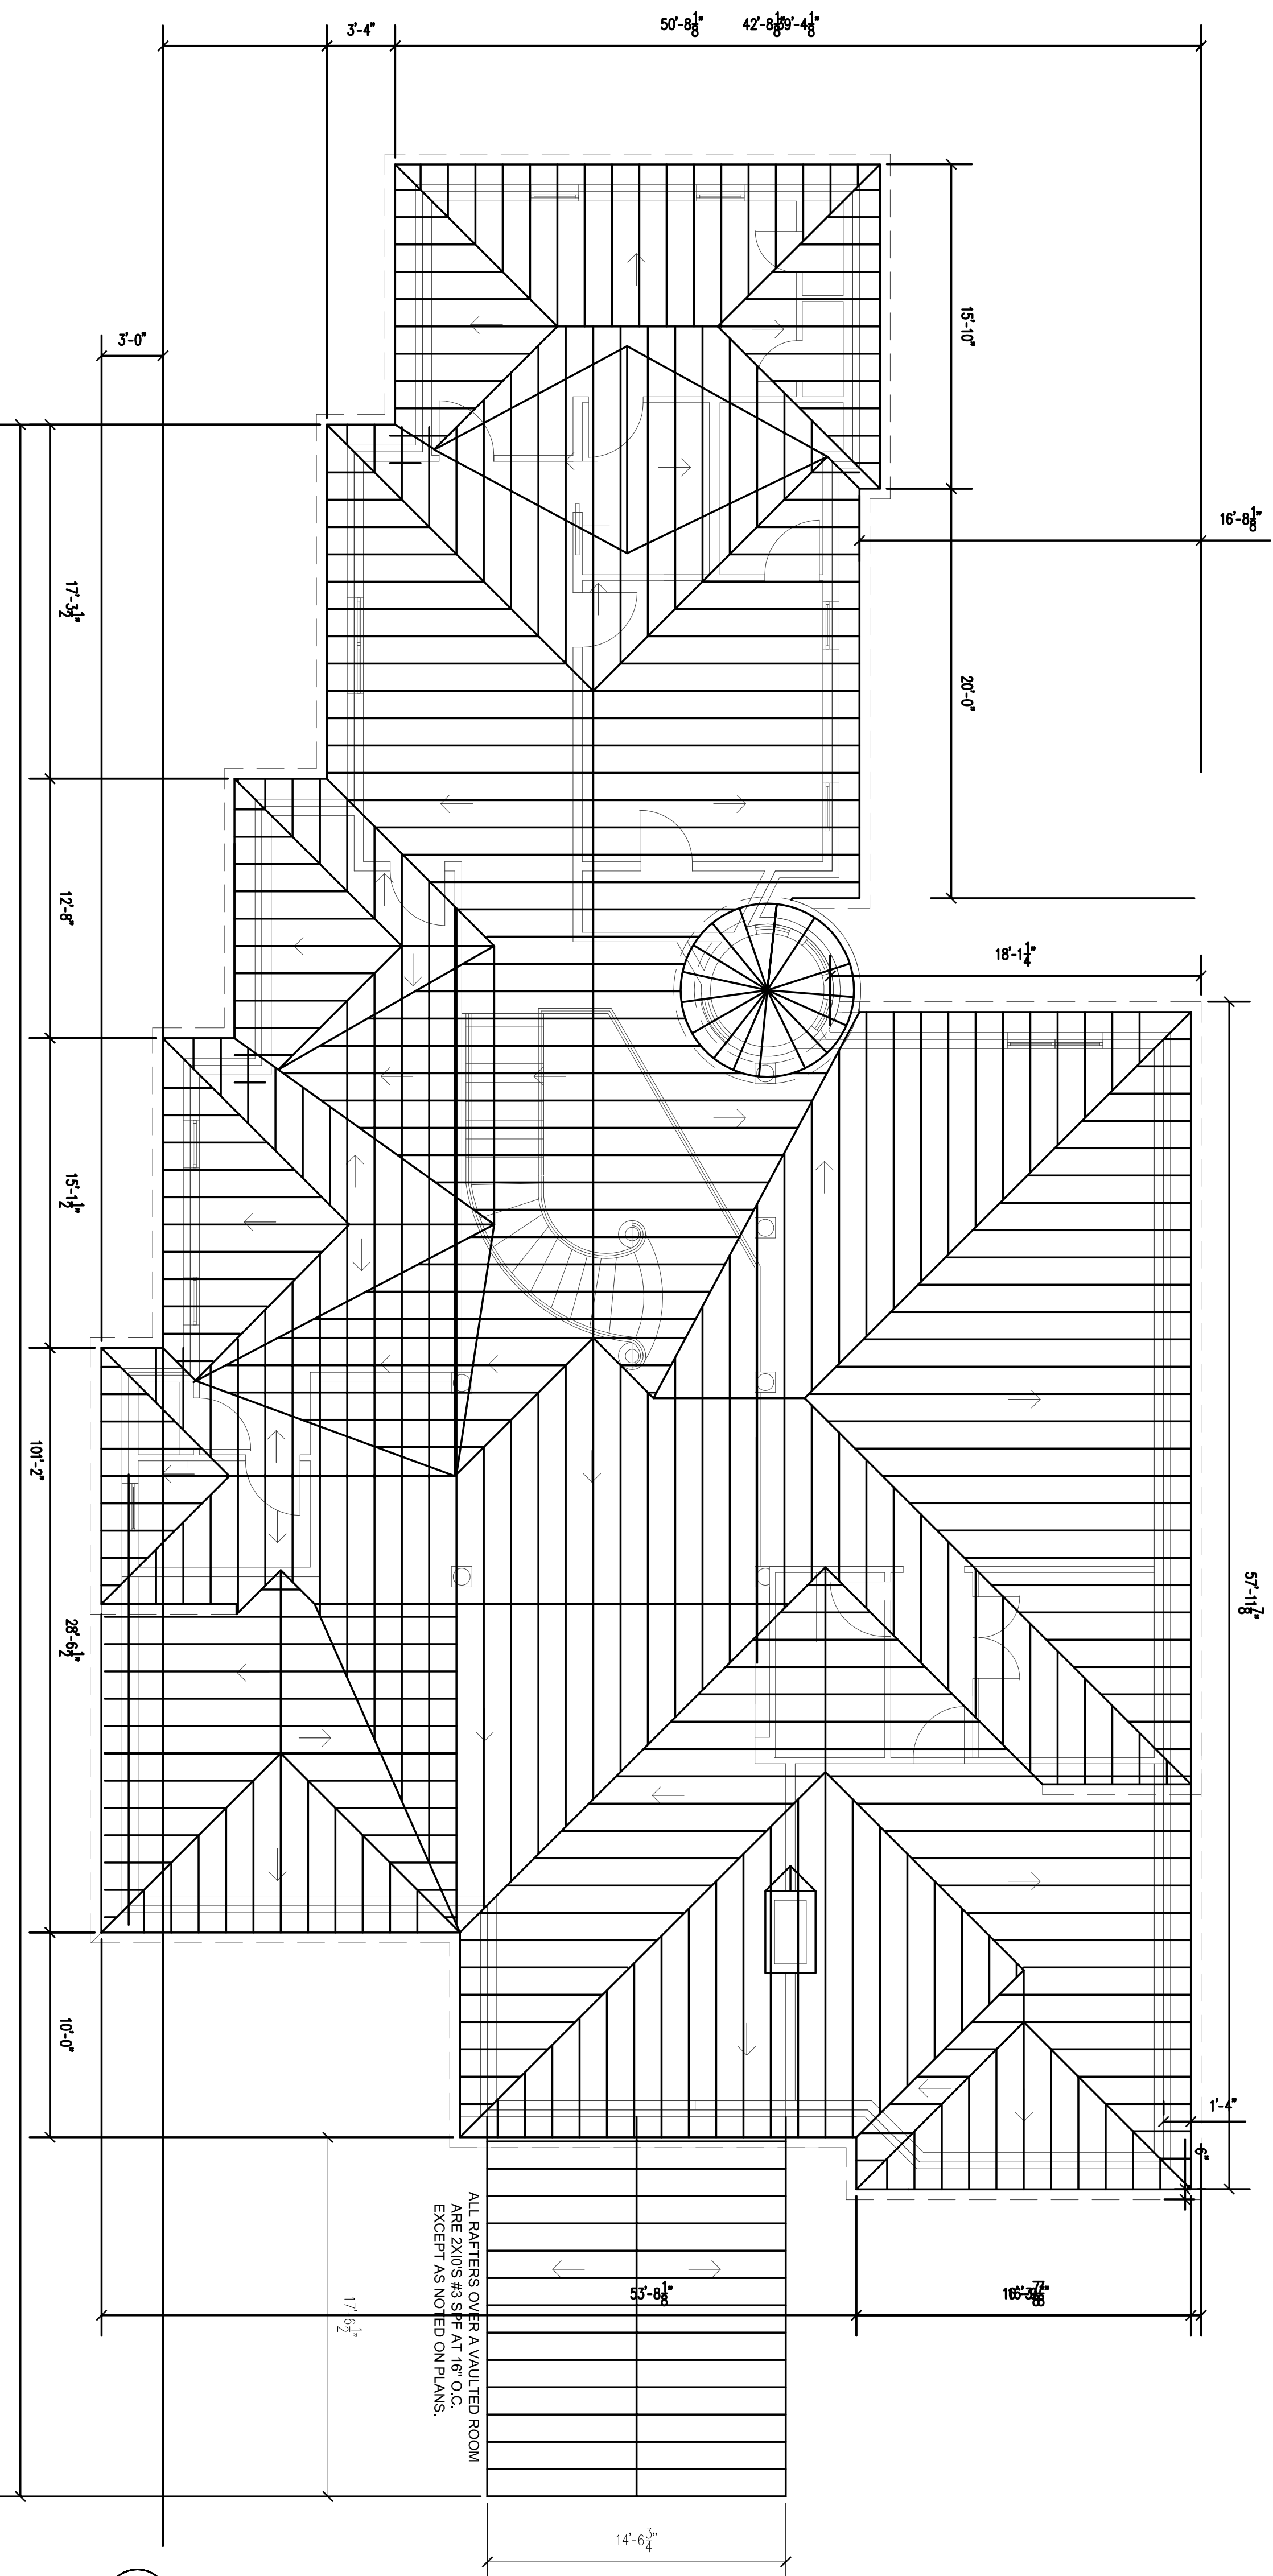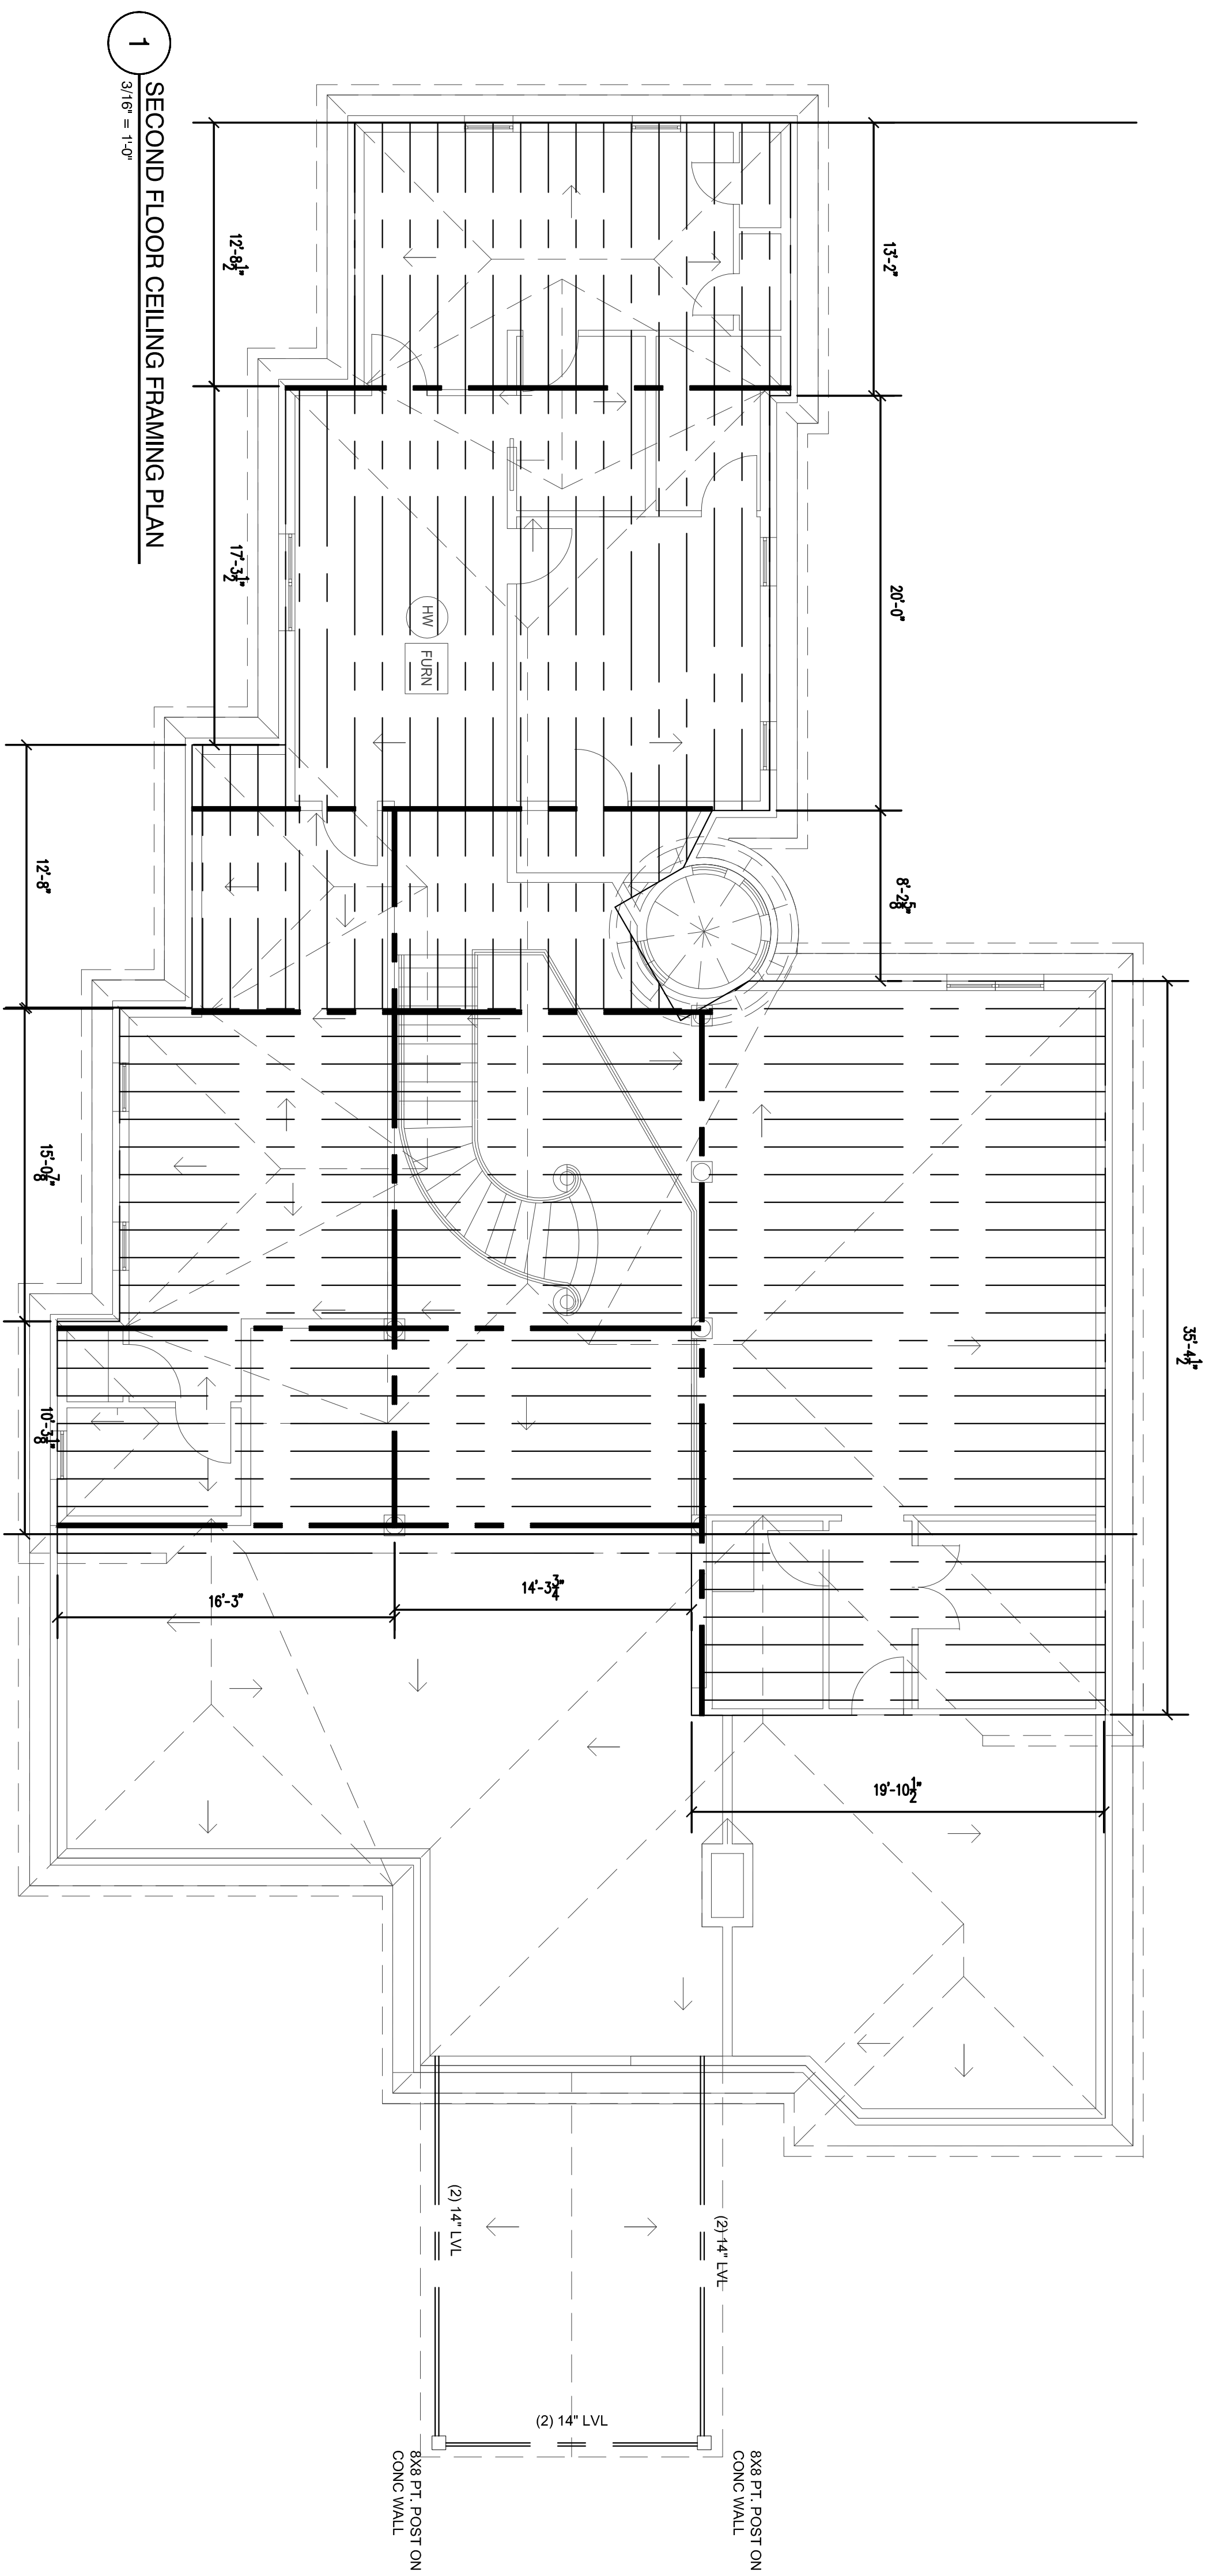

ALL RAFTERS OVER A VAULTED ROOM ARE 2X10S @ 3 SP/ AT 16" O.C. EXCEPT AS NOTED ON PLANS.

ISSUED FOR: CONSTRUCTION  
DATE: 05/05/2019


REVISION:  
NO. DATE DESCRIPTION  
1 12/31/19 Owner Changes

JOB TITLE:  
**THE HOLMES RESIDENCE**  
4830 Marina Ln SE  
Mableton, GA 30126

PROJECT NO: 00001  
DRAWN BY: XXX  
CHECKED BY: XXX  
APPROVED BY: XXX

DRAWING NAME:  
FLOOR PLAN

SHEET:  
**S-2**

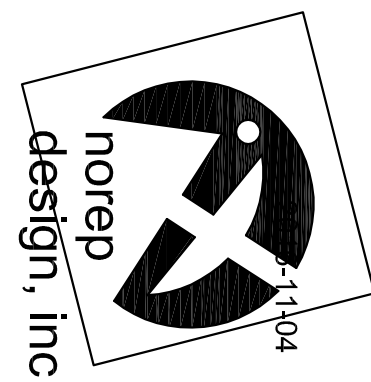

6478 NORTH RURAL ST.  
INDIANAPOLIS, IN 46220  
678.768.8063  
norepdesign@yahoo.com  
© COPYRIGHT 2019 NOREP DESIGN, INC.