




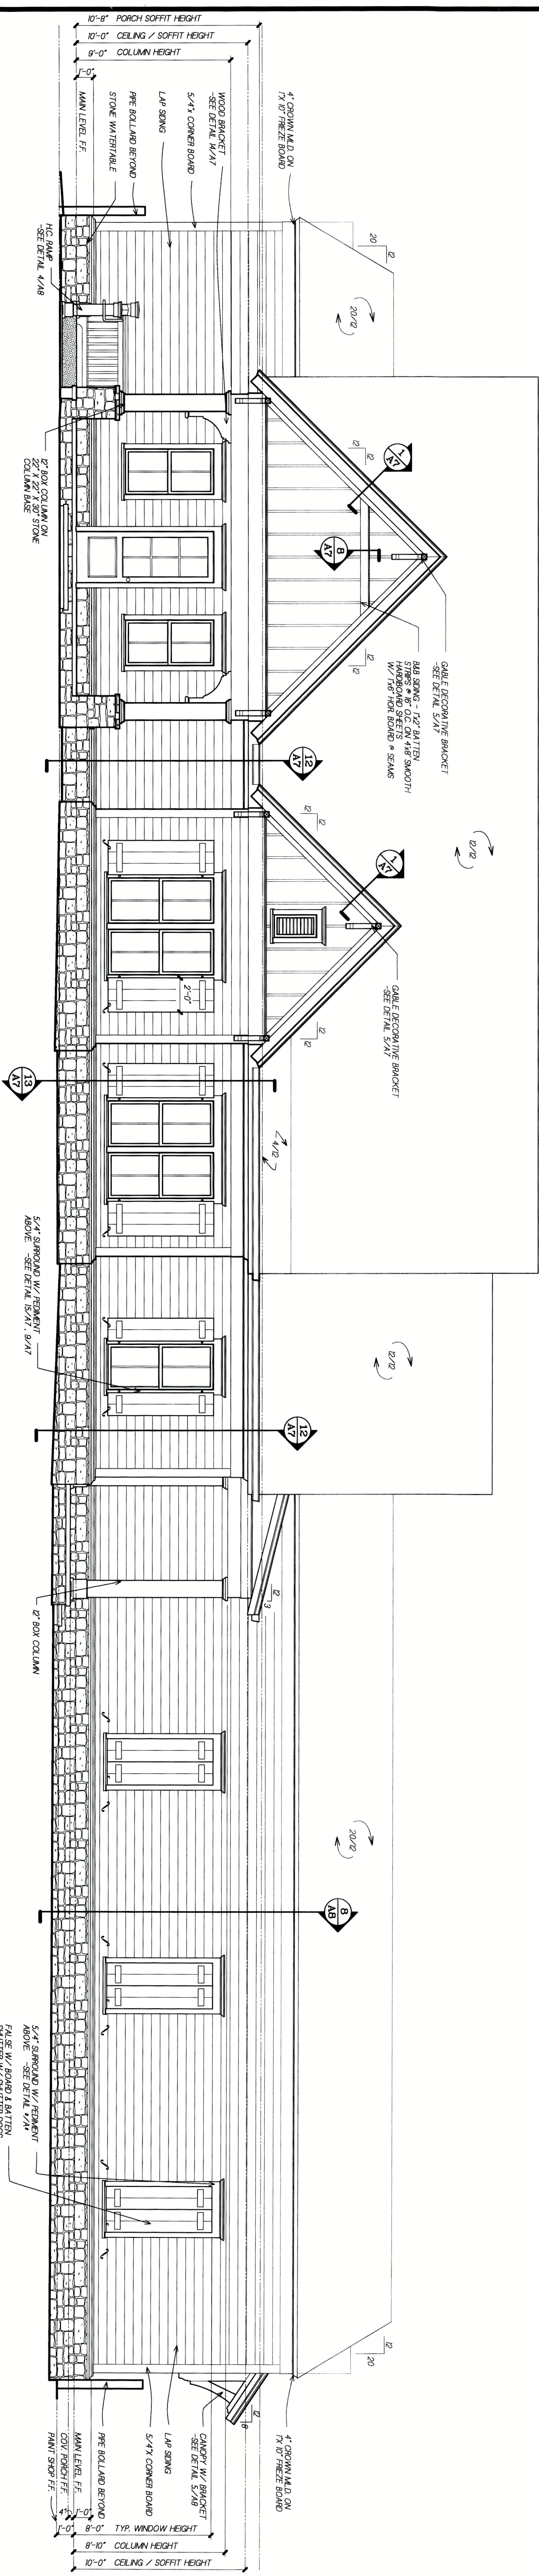

1 FRONT ELEVATION
SCALE 1/4" = 1'-0"

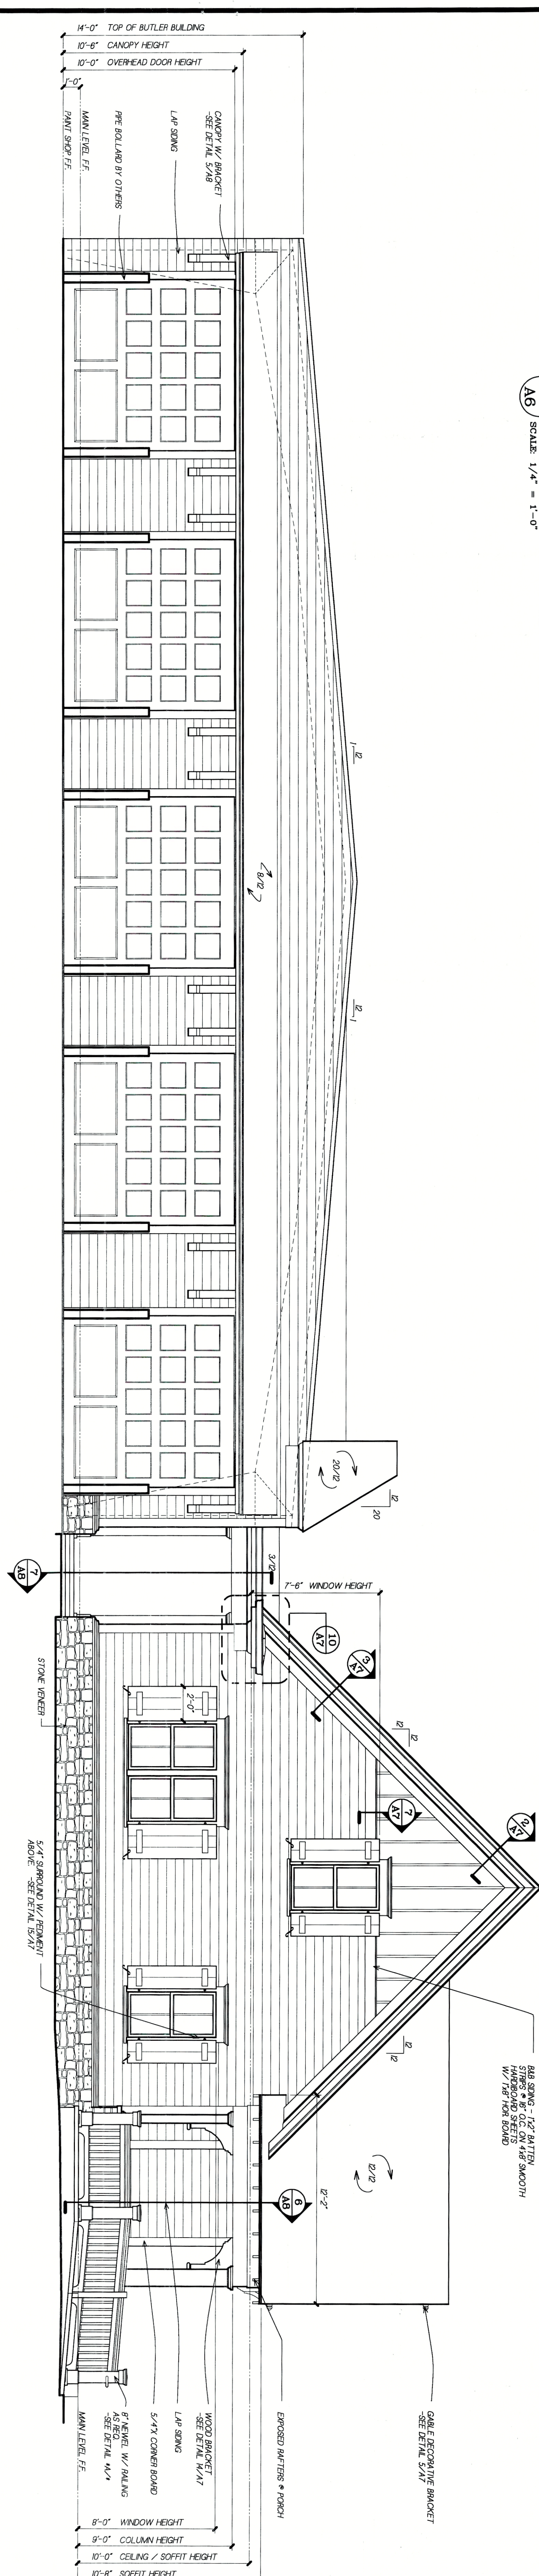

2 LEFT ELEVATION
SCALE 1/4" = 1'-0"

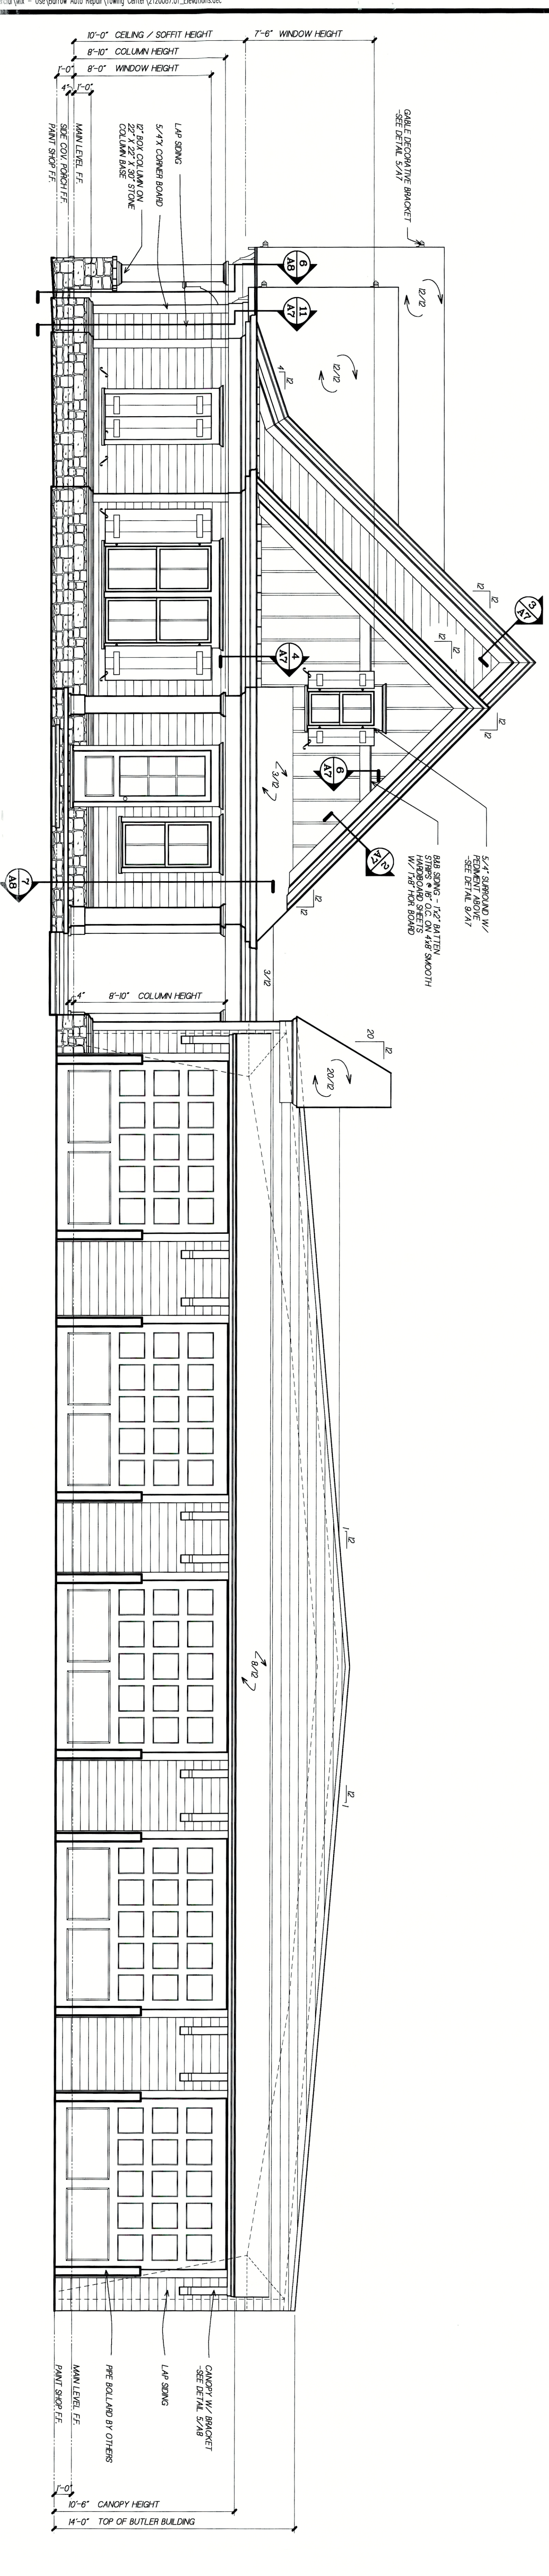

3 RIGHT ELEVATION
SCALE 1/4" = 1'-0"

PROJECT

BARROW BODY SHOP
2261 DIXIE AVENUE, SE.
SMYRNA, GEORGIA 30080
EST. 2014

CALDWELL • C LINE
ARCHITECTS • DESIGNERS
222 Crescent Circle - Marietta, GA 30064
Phone 770-424-3882 - Fax 770-424-2377
www.caldwellccline.com

DATE		PROJECT NUMBER
05-22-14		21200087.01
DRAWN BY		ETC/DBS
TCM		
CHECKED BY		1081

