

NO GUTTERS
ON DECKERS


ADD OSB
STONE CED.
TRIM LOCATI
FRONT ELEV

RELEASE
CONS
9/23/15

CORNICE NOTES:
ALL FASCIA - D&G PRINTED
W/ 1/2" OVERHANG
FRIEZE - FRONT ONLY
1/2" X 1/2" HELD DN. 2" ON 1/2" OSB
SUPPORTING STRIPS W/ 1/2" CROWN
SIDE & REAR TRIM - BEDMOLD
SCOFFIT - 1/2" HARDI, SCOFFIT (SOLID)
RETURNS & EYEBROWS - METAL

FRONT ELEVATION
SCALE : 3/16" = 1'-0"
THE WESTPORT
Thursday, September 17, 2015
PARK PLACE LOT 1
SLAB/LEFT SIDE/REAL STONE (E) ELEVATION

copyright © 2005 O'Dwyer Homes, Inc.

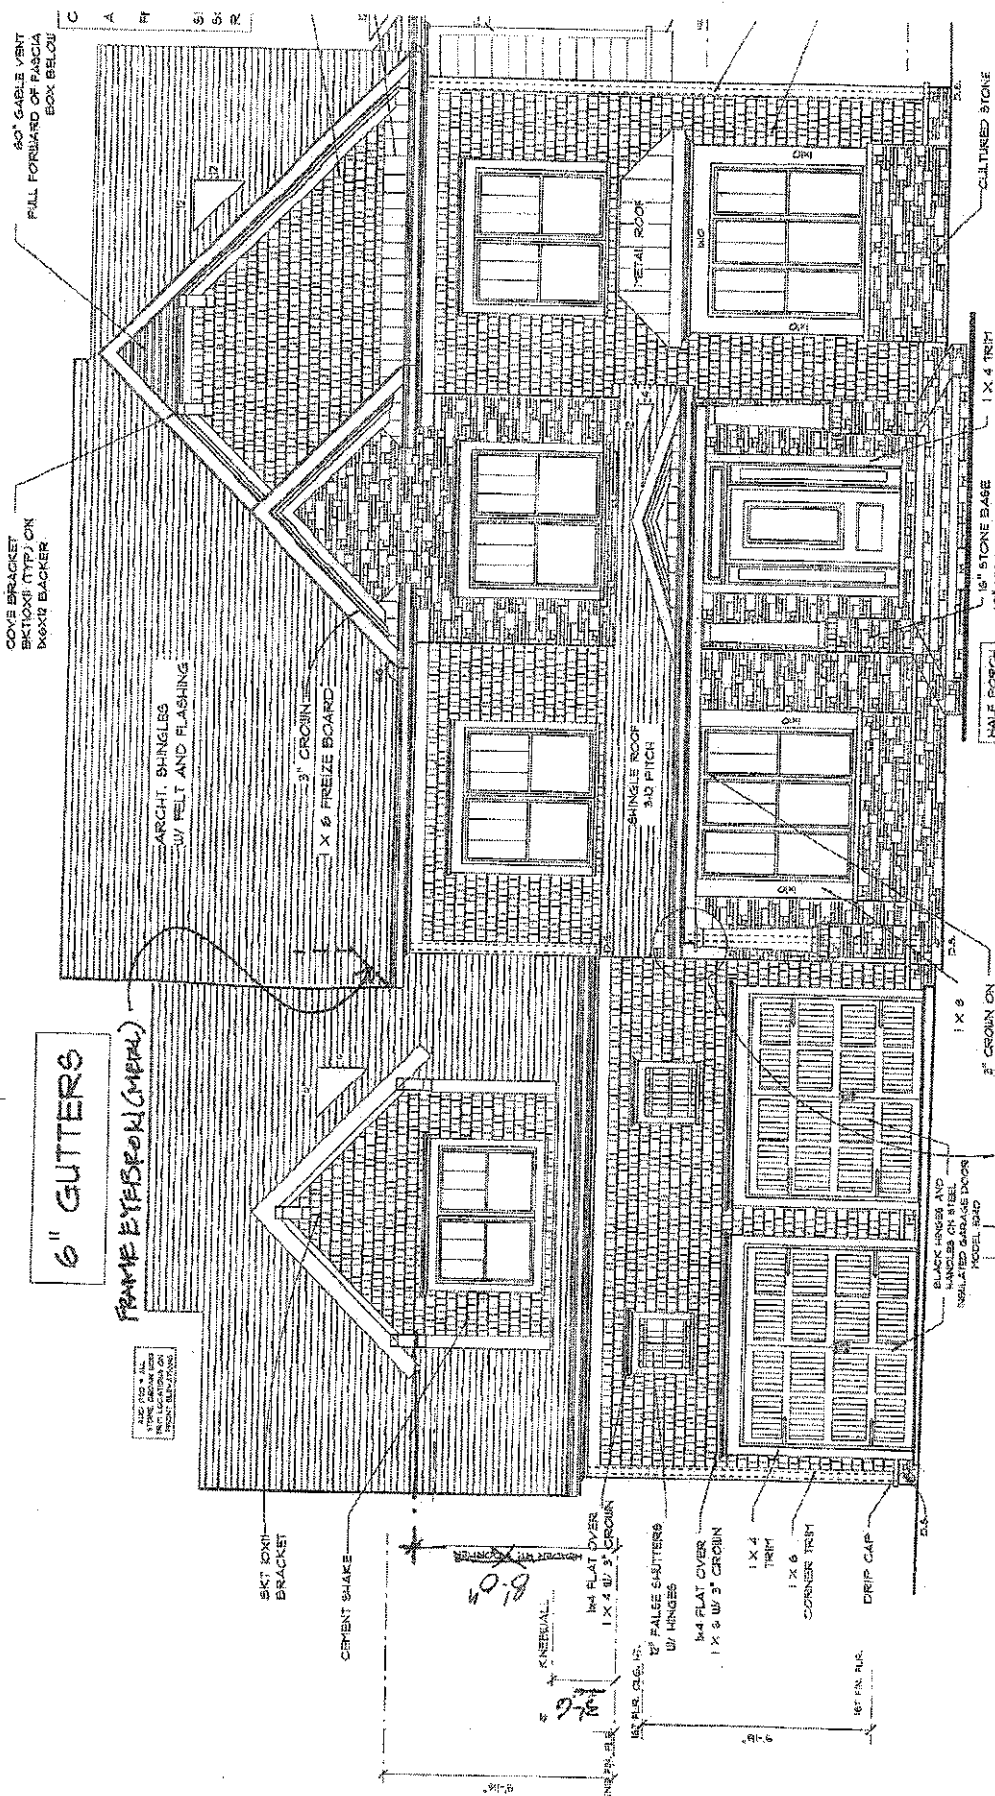


* INSTALL 6" ALL RAINWAT DRAIN TO FR

RELEASED
CONSTRUCT
9/19/15

FRONT ELEVATION
NOT TO SCALE
THE GARRETT
 Trunkley September 03, 2005
PARK PLACE - LOT 4
 BASEMENT/LEFT FRONT/STONE & SIDING (F) ELEVATION

copyright © 2005 O'Dwyer Homes, Inc.

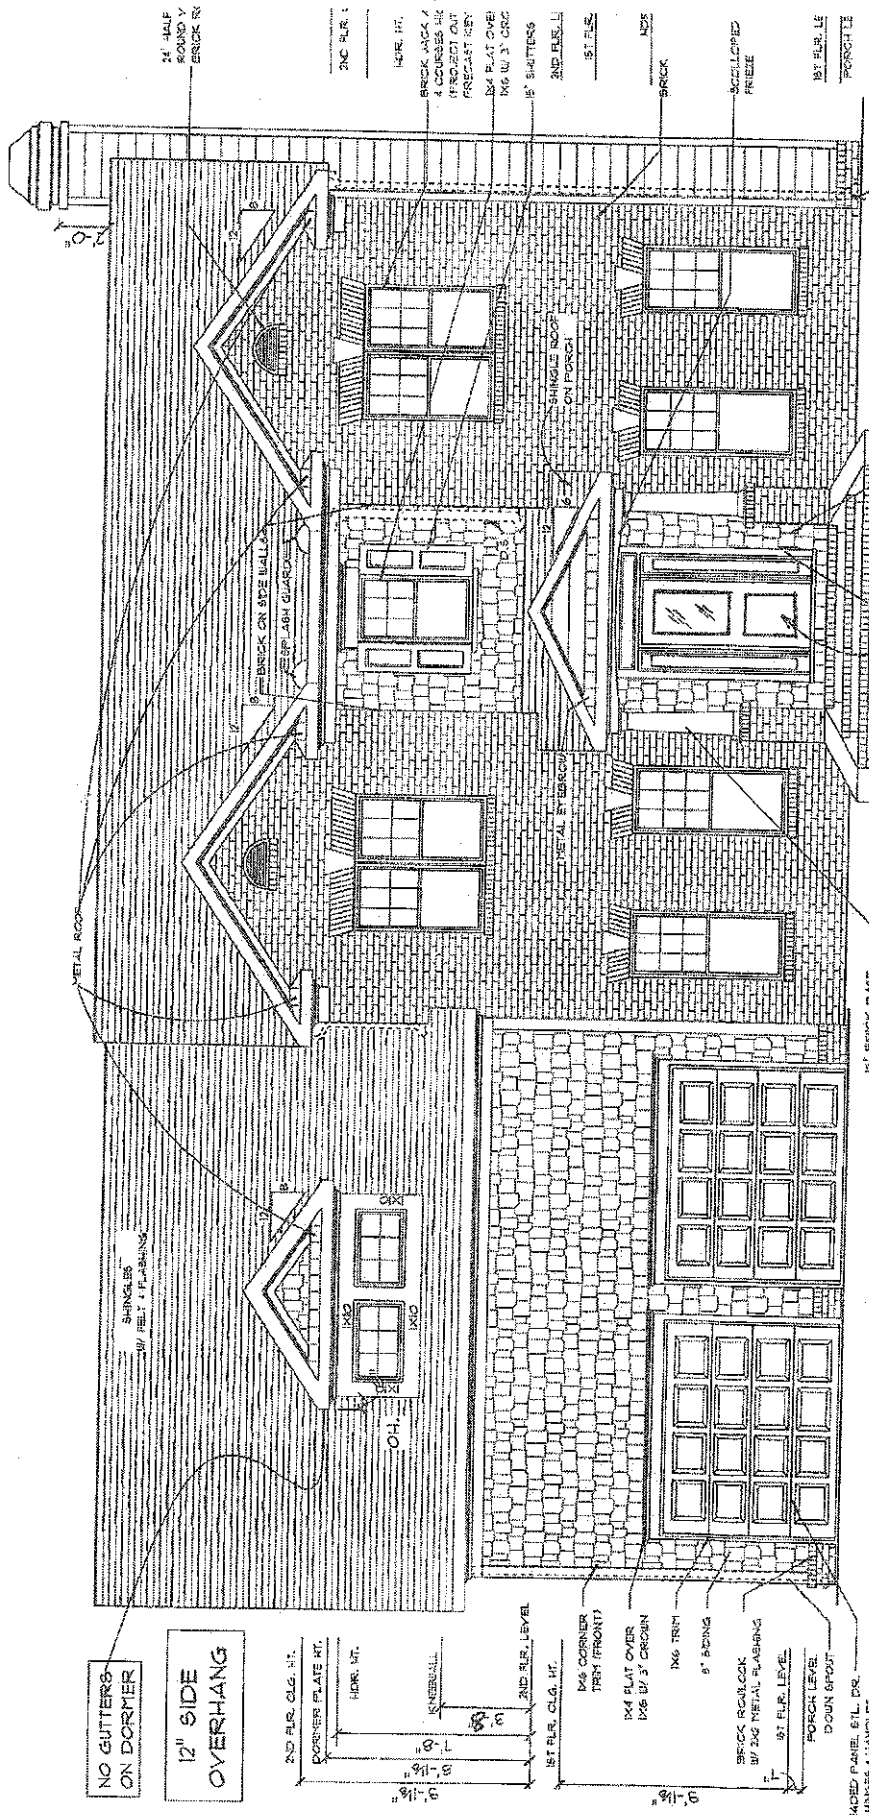

NO GUTTERS ON DORMER

12" SIDE OVERHANG

TRUSSED ROOF

NO GUTTERS ON ENTRY PORCH

RELEASED CONSTRUCTION PERMITS

GLENBROOK II
 Wednesday, December 16, 2015
FRONT ELEVATION
 3/16" Scale

PARK PLACE - LOT 6
 BSMT/ LEFT FRONT/ BRICK (D) ELEVATION

copyright © 2011 O'Dwyer Homes, Inc.

NO DOWNSPOUTS ON ENTRY PORCH