


2 COBB COUNTY GIS MAP
1" = 1"



3 EXISTING NORTH ELEVATION
1/2" = 1'

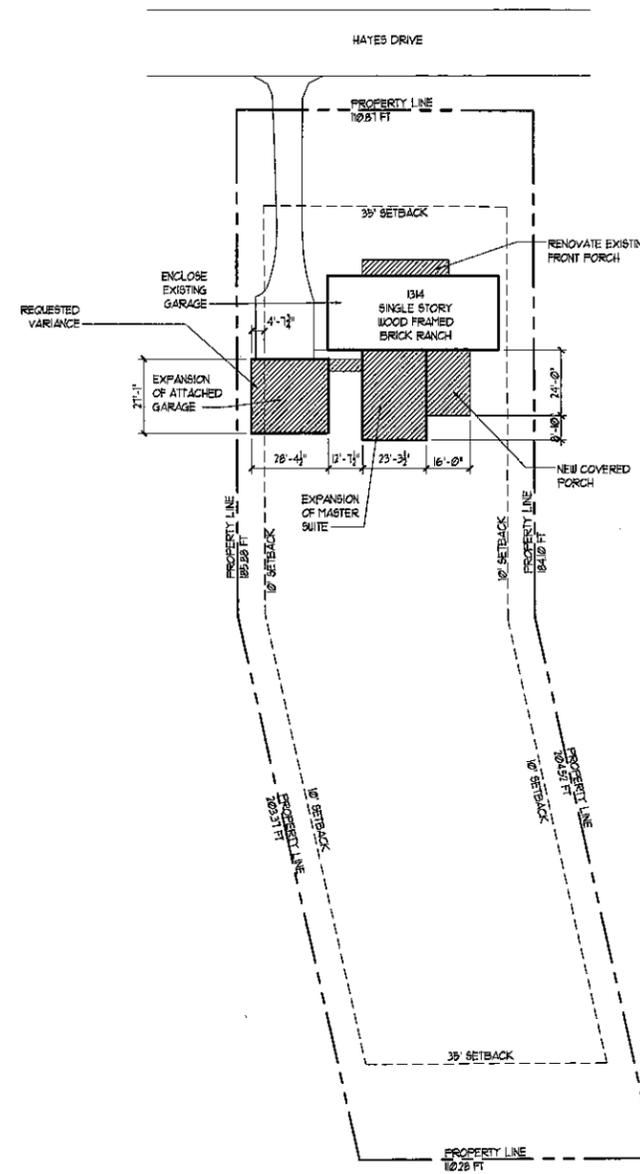

1 SITE PLAN
1" = 30'



**RUTLEDGE
DESIGN GROUP**
1028 RIDGECREST DRIVE
SMYRNA, GA 30080
770.633.6341

**WINCHESTER RESIDENCE
HOME ADDITION**
1314 HAYES DRIVE, SMYRNA, GA
Smyrna, GA

Date: Issue:


D: C:
Sheet Title:

**ARCHITECTURAL
SITE PLAN**

Date: 5-28-14
Project No: 201402

AS.1

Issued for Construction

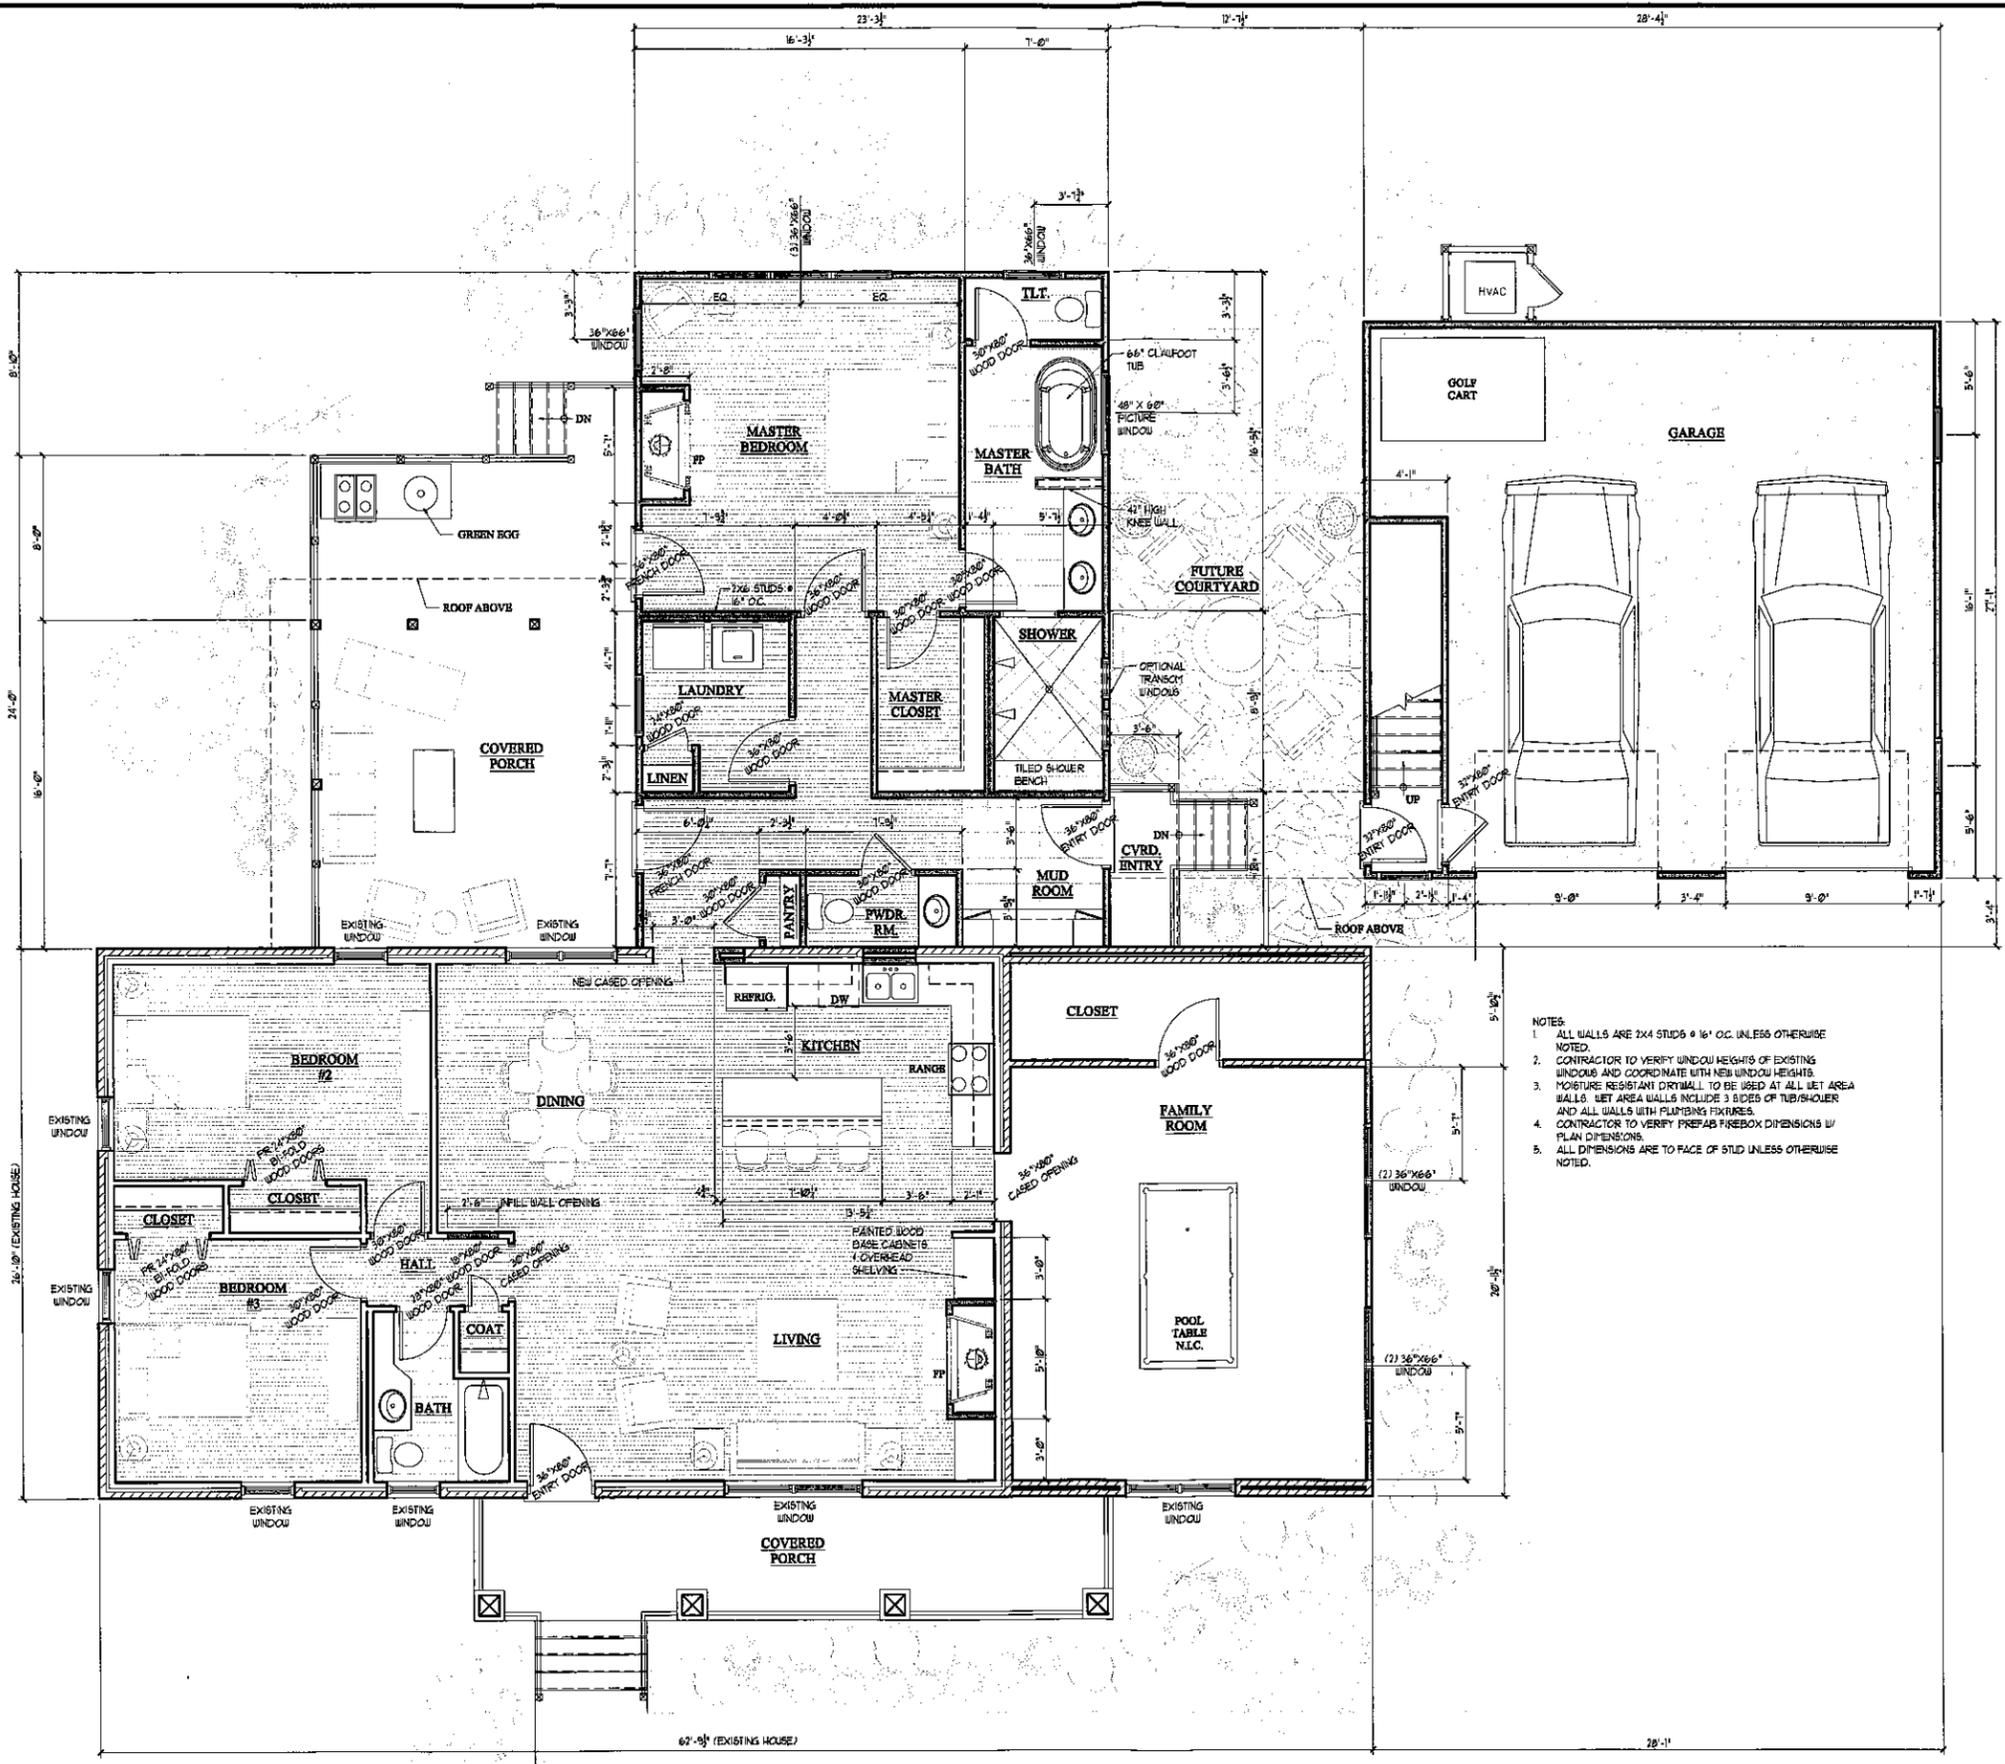

1 FLOOR PLAN
14'-14"

**RUTLEDGE
DESIGN GROUP**
1028 RIDGECREST DRIVE
SMYRNA, GA 30080
770.633.6341

**WINCHESTER RESIDENCE
HOME ADDITION**
1314 HAYES DRIVE, SMYRNA, GA
Smyrna, GA

Date: Issue:
5-28-14 PERMIT ISSUE


B: C:
Sheet Title:

FLOOR PLAN

Date: 5-28-14
Project No: 201402

A1.1

Issued for Construction

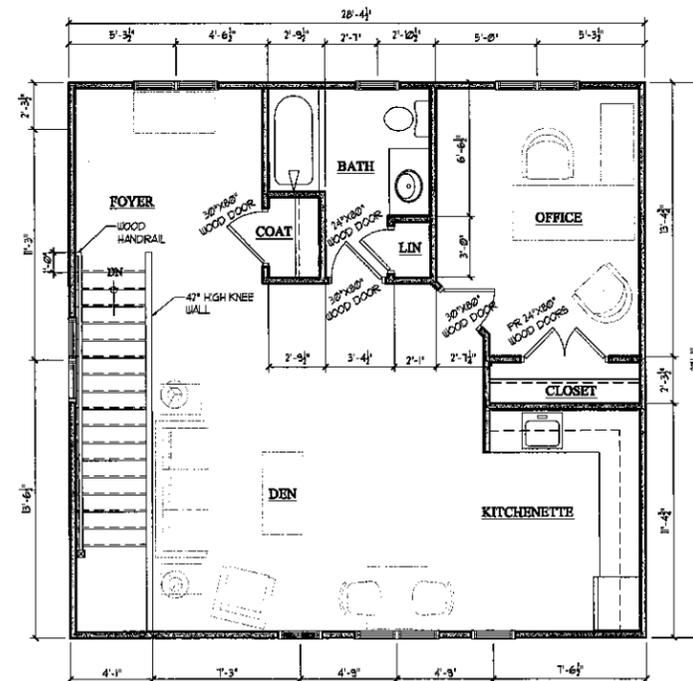

1 UPPER LEVEL PLAN - GARAGE
UP-1P

**RUTLEDGE
DESIGN GROUP**
1028 RIDGECREST DRIVE
SMYRNA, GA 30080
770.633.6341

**WINCHESTER RESIDENCE
HOME ADDITION**
1314 HAYES DRIVE, SMYRNA, GA
Smyrna, GA

Date: Issue:
5-28-14 PERMIT ISSUE


D: C:
Sheet Title:

**UPPER LEVEL
PLAN**


Date: 5-28-14
Project No: 201402

A1.2


Issued for Construction

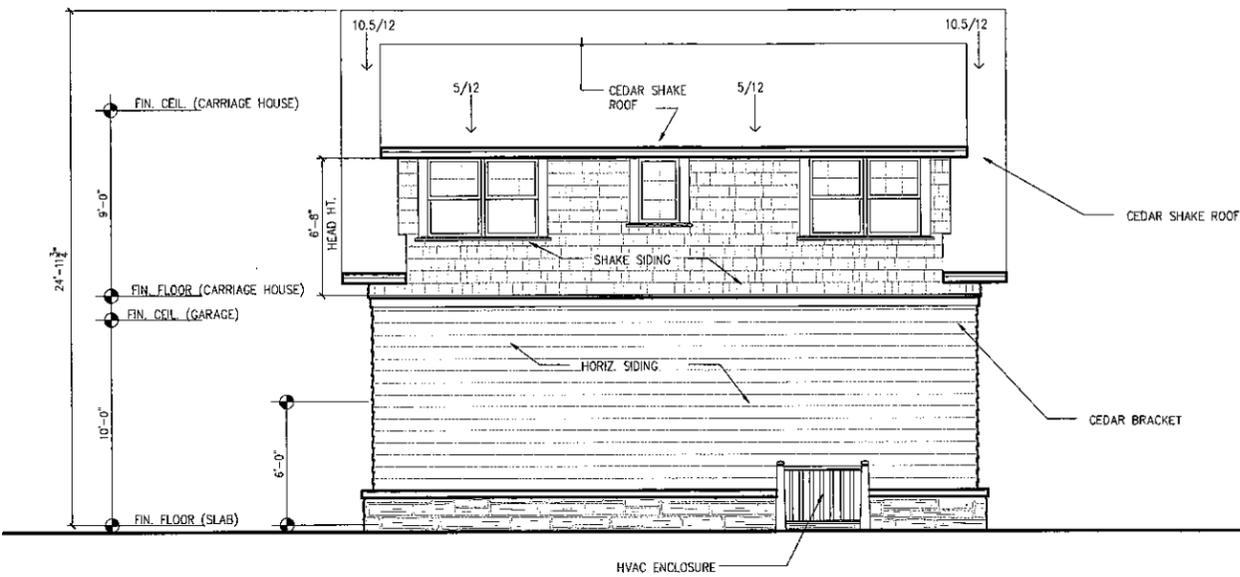

1 SIDE ELEVATION
1/4\"/>

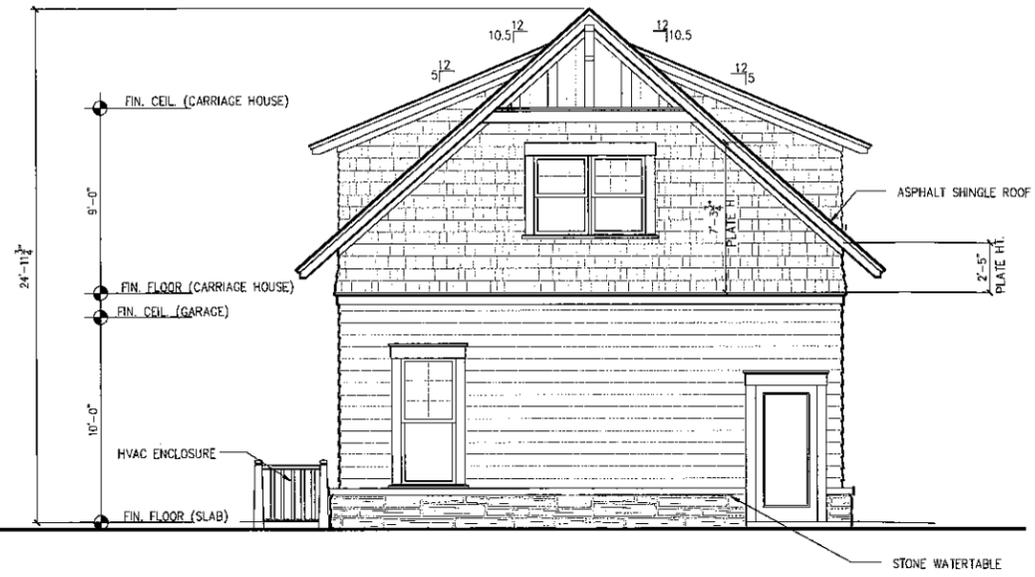

3 SIDE ELEVATION
1/4\"/>

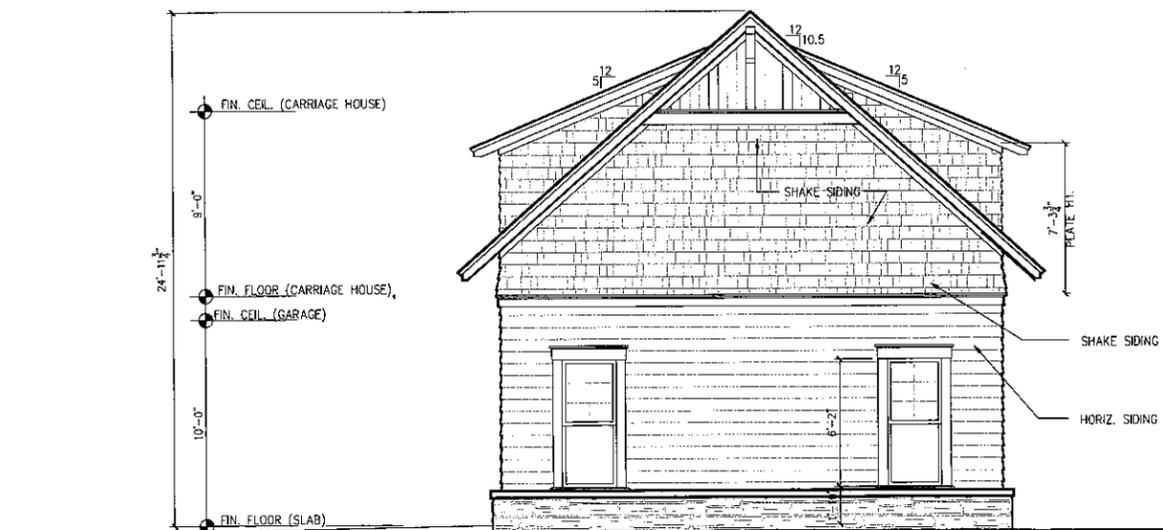

2 SIDE ELEVATION
1/4\"/>



1 FRONT ELEVATION
1/4\"/>

Date: Issue:

D: C:
Sheet Title:

**BUILDING
ELEVATIONS**

Date: 5-28-14
Project No: 201402

A2.1