

TC3 Design
STUDIO LLC
Creatively Transforming Where You Live, Work and Play

To the best of my knowledge these plans are drawn to comply with owner's and/or builder's specifications and any changes made on them after prints are made will be done at the owner's and / or builder's expense and responsibility. The contractor shall verify all dimensions and enclosed drawing. TC3 DESIGN STUDIO is not liable for errors once construction has begun. While every effort has been made in the preparation of this plan to avoid mistakes, the maker can not guarantee against human error. The contractor of the job must check all dimensions and other details prior to construction and be solely responsible thereafter.

SHEET TITLE:

SITE PLAN

NO.	DESCRIPTION	BY	DATE

PROJECT DESCRIPTION:

ROBINSON HOUSE
1120 Concord
Atlanta, Ga 30080

DRAWINGS PROVIDED BY:

DATE: 11/18/21
SCALE: 1"=10'-0"

SHEET:

A-4



SHEET TITLE:

[illegible]


1120 Concord
Atlanta, Ga 30080

SHEET:

A-5

CONCORD ROAD

CONCORD CIRCLE

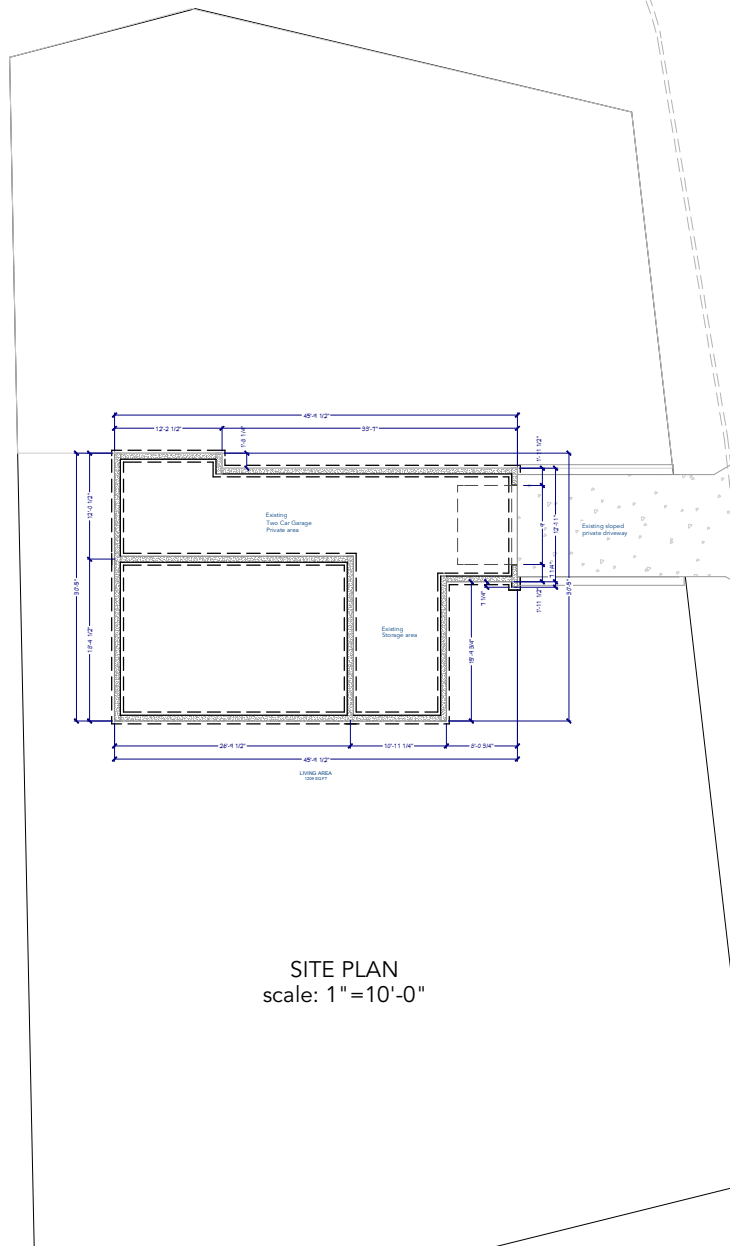

SITE PLAN
scale: 1"=10'-0"