

[illegible]


DAYS PACKAGE STORE
PROPOSED OFFICE BUILDING
2264 ATLANTA ROAD SW, SMYRNA, COBB COUNTY GA
24HR. CONTACT PERSON: SIRAK KASSA
(678) 622-4601, SIRAKGT@YAHOO.COM

Date **OCTOBER 9th 2014**


A-3.1

Job No. 48-2016


ELEVATIONS
NOT FOR CONSTRUCTION

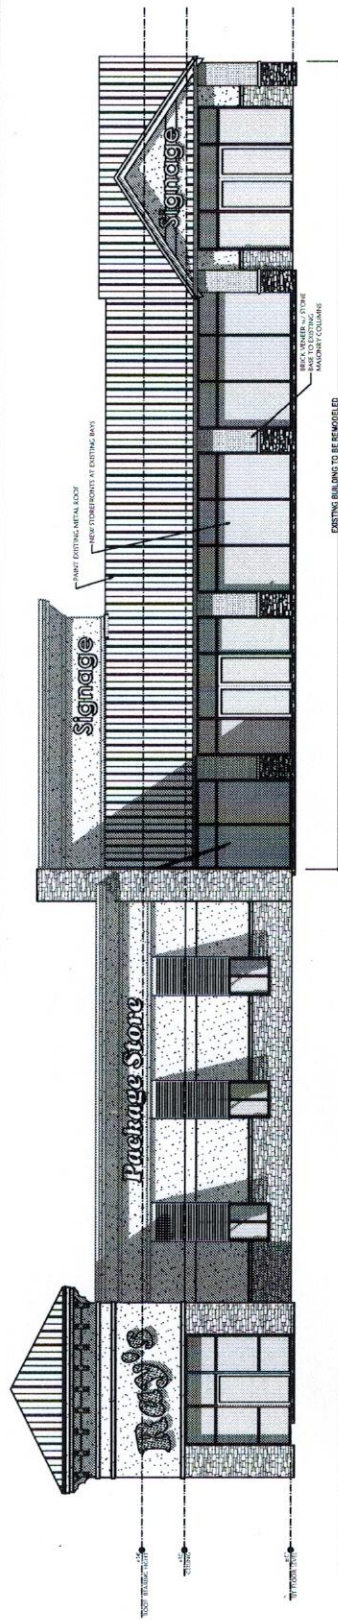


1 FRONT ELEVATION
SCALE: 3/16" = 1'-0"

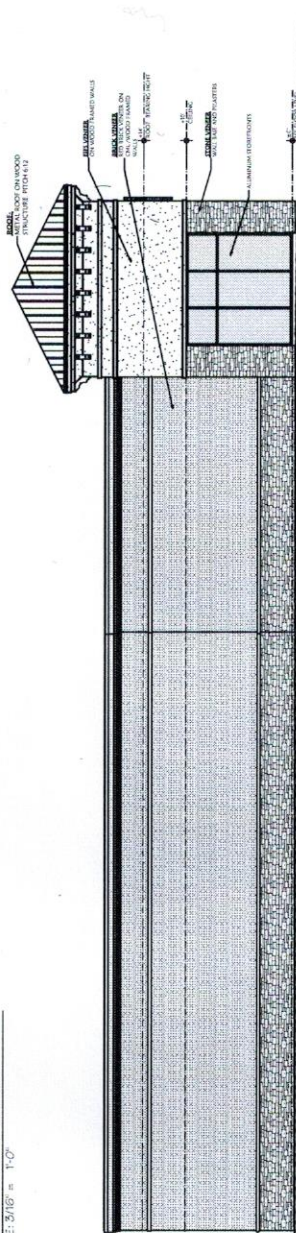

② LEFT SIDE ELEVATION
SCALE: 3/16" = 1'-0"

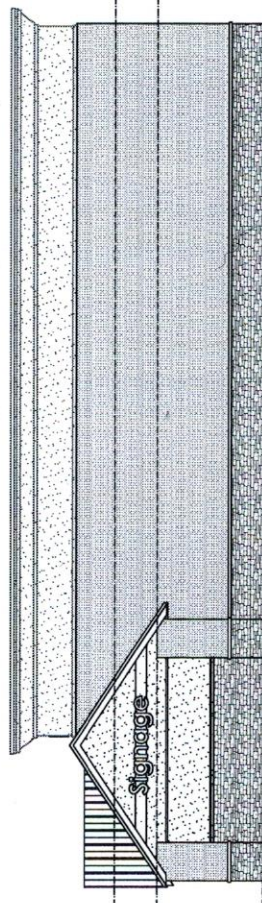

5 RIGHT SIDE ELEVATION
SCALE: 3/16" = 1'-0"

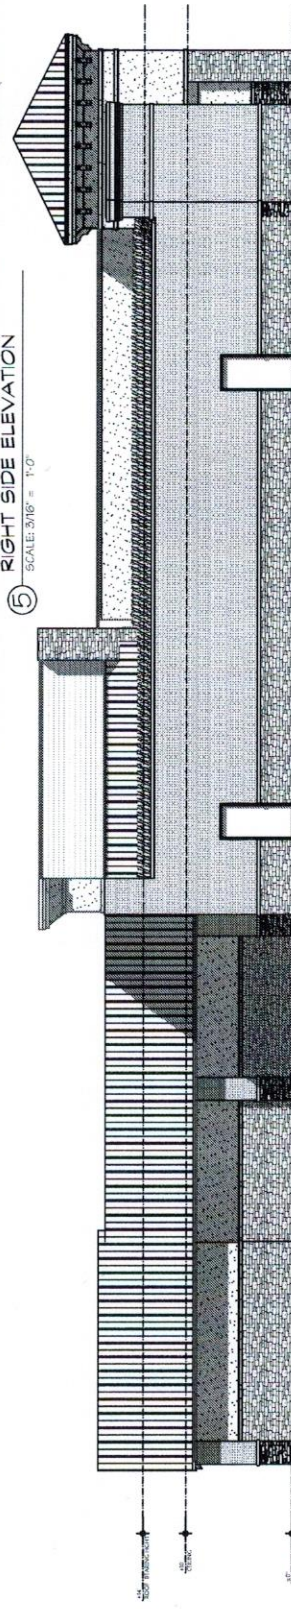

4 REAR ELEVATION SCALE: 3/16" = 1'-0"