


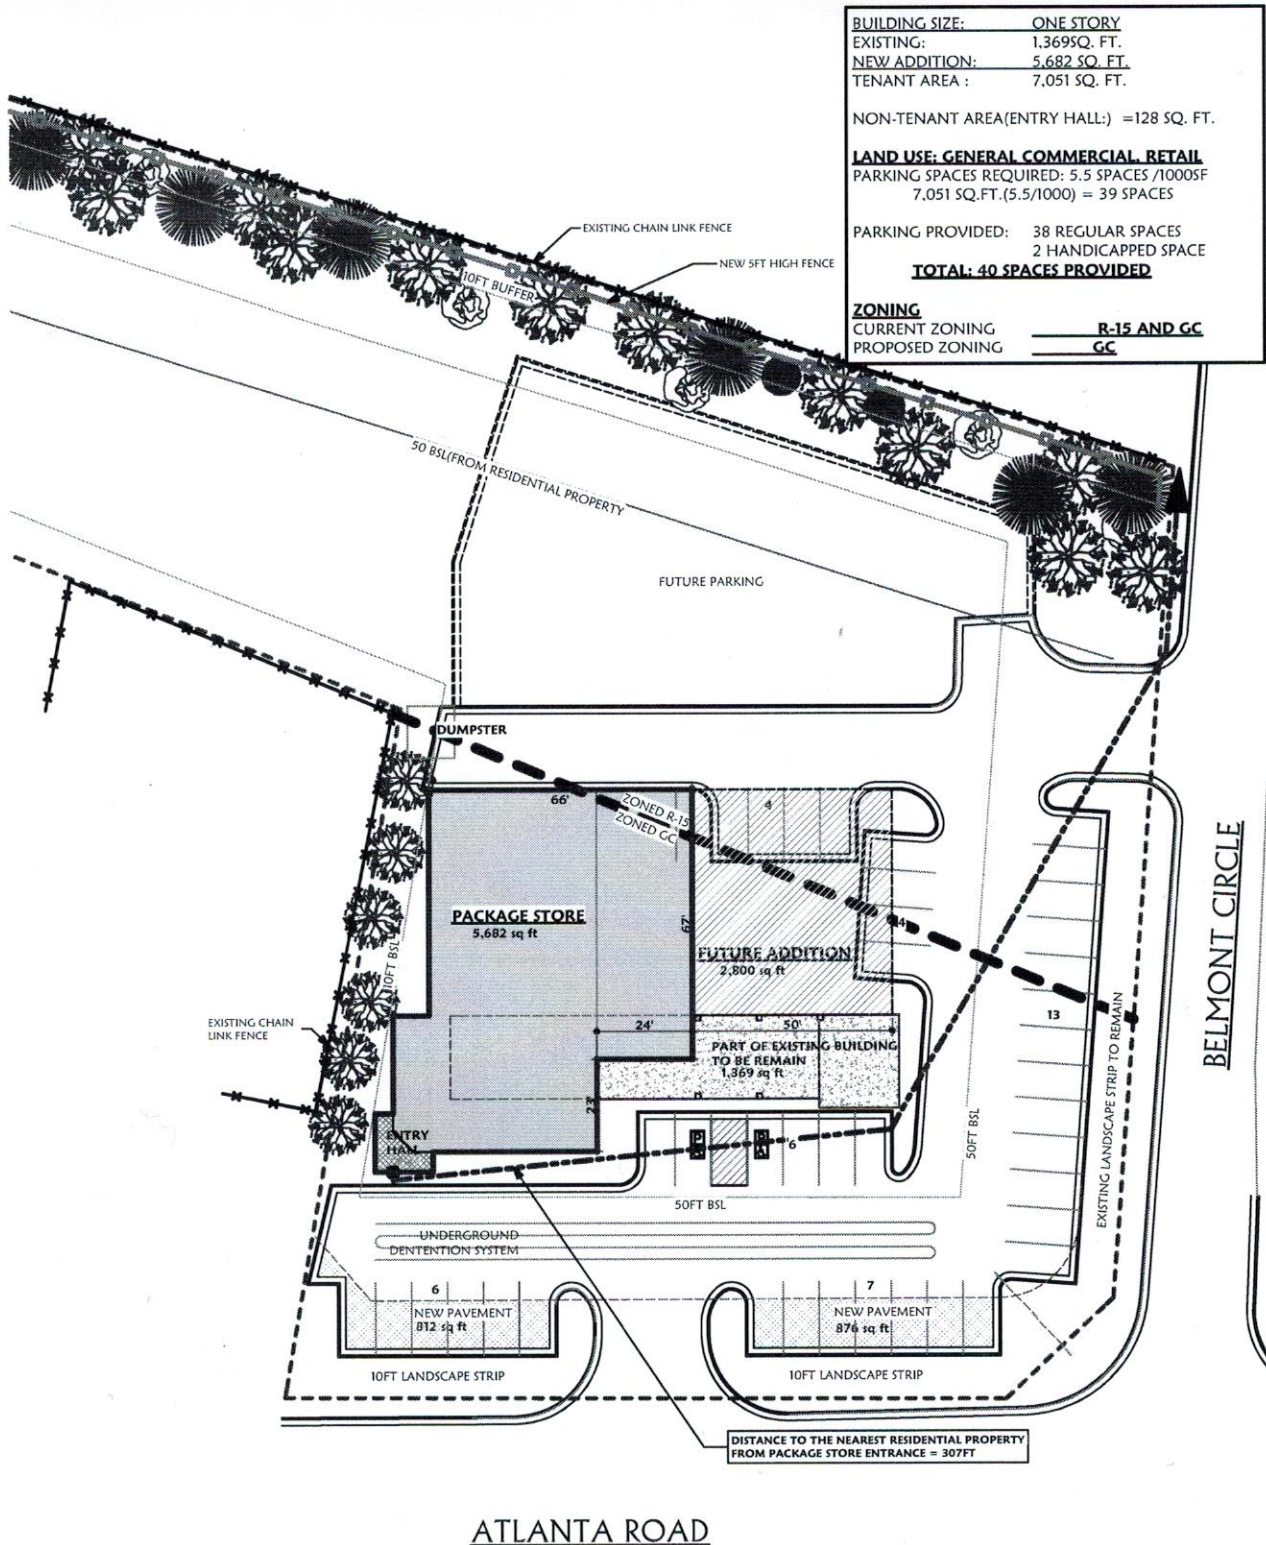

1 PROPOSED SITE PLAN

SCALE: 1" = 30'

PROPOSED SITE PLAN

RAY'S PACKAGE STORE

DEVELOPER : RAY'S PACKAGE
 CONTACT PERSON : SIRAK KASSA, (P) (678) 622-4601

C-1 **KSi**
 design group, llc
 || architecture ||
 space planning

228 GLENWOOD DR.
 CANTON, GA. 30115
 Phone: (678) 438-4759
 KSIdesign@outlook.com

ECOPRIGHT: 2016 - This drawing is an instrument of service that remains the property of KSi design group and shall not be reproduced, published or copied in whole or in part or used in any way without written permission of KSi design group.

Wednesday, December 14, 2016