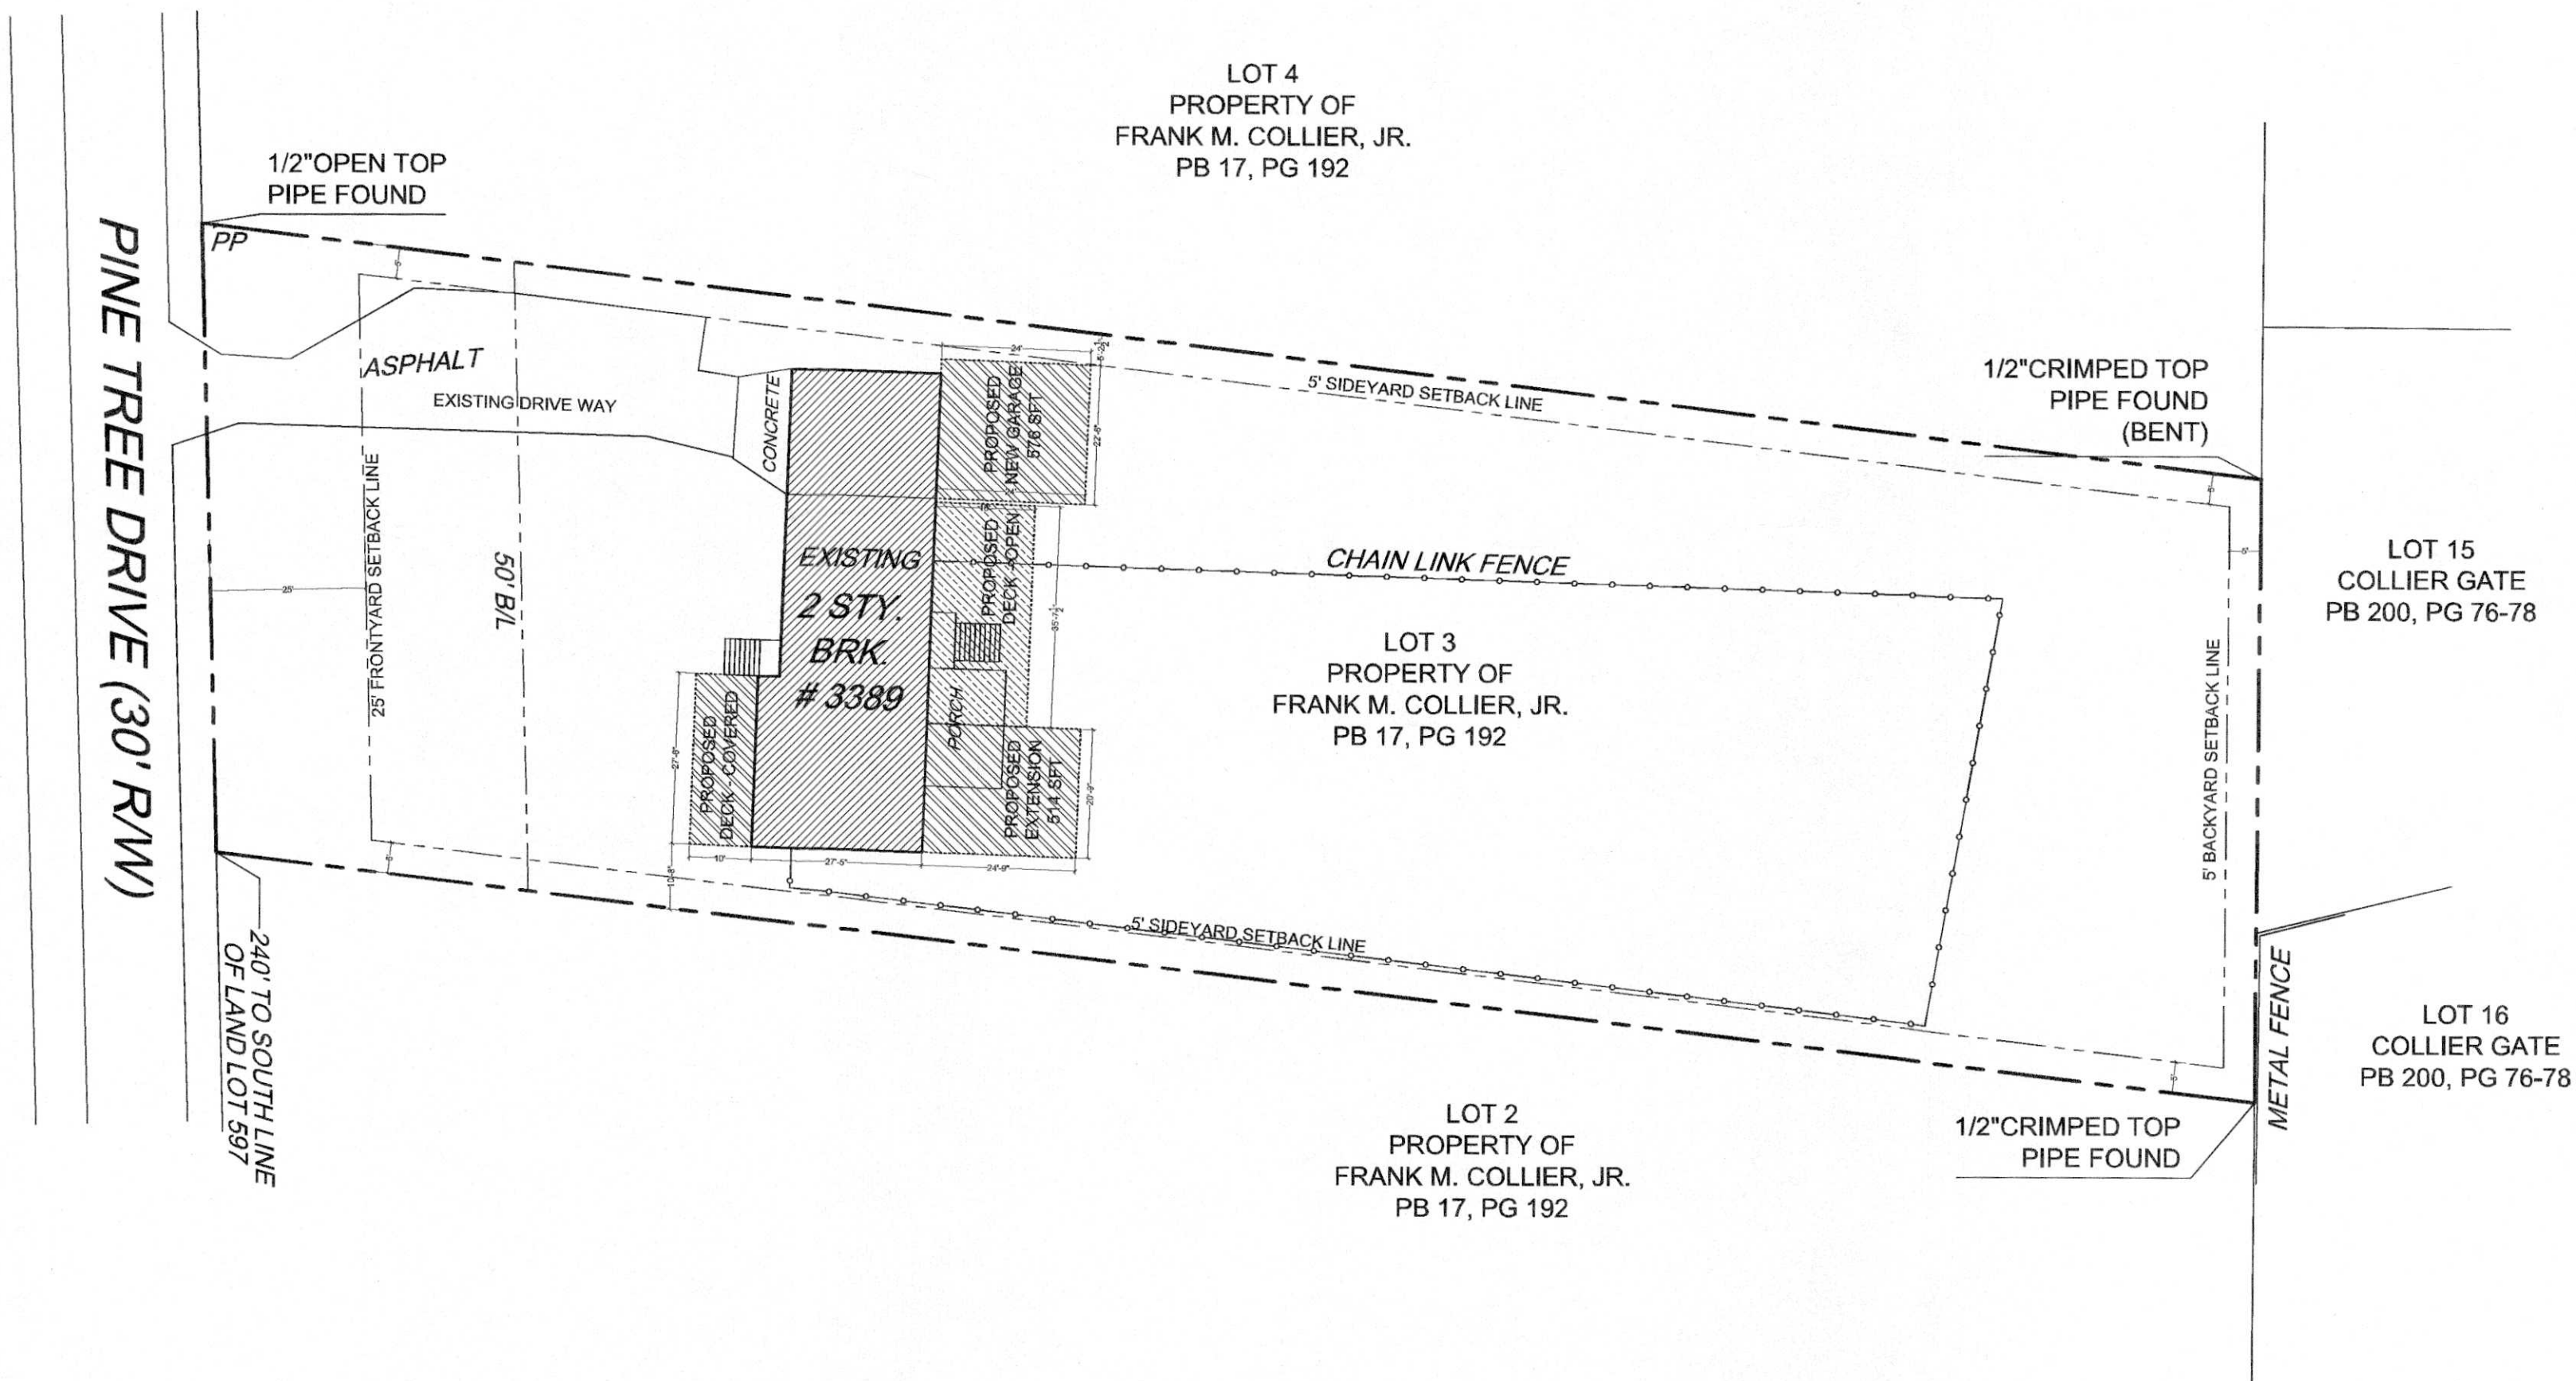
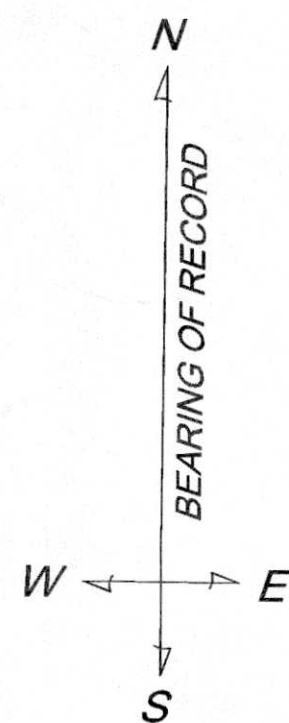


SITE PLAN  
SCALE: 1/16" = 1'-0"

PROJECT

HOME RENOVATION

PROJECT ADDRESS

LOT 3  
PROPERTY OF  
FRANK M. COLLIER,  
JR.  
PB 17, PG 192

REVISION DATE DESCRIPTION

|   |  |
|---|--|
| ■ |  |
| ■ |  |
| ■ |  |
| ■ |  |
| ■ |  |
| ■ |  |

DATE:

March 02, 2017

SHEET TITLE  
SITE PLAN

SHEET NO.

**A-01**