

3576 Old Milton Parkway Alpharetta, Georgia 30005 770 777 1117

www.ARCHITECTWALA.com

As an instrument of service, this Drawing is the properly of Newport Design Group, Architect and may be used only for this project. Modifications to this drawing are only allowed by the Architect. The drawings shall be released by the Architect for constitution only when evidenced by original stamp and signature of Newport Design Group. Reproduced stamp and signature shall NOT be

> Element by Marriott Buckhead America

No.	Description	Date
		+
		_
		+
		+
		+

Exterior Elevations

		I
	Project Number	0663
	Date	Issue Date
	Drawn By	Author
	Checked By	Checker

A201





3576 Old Milton Parkway Alpharetta, Georgia 30005 770 777 1117

www.ARCHITECTWALA.com

As an instrument of service, this Drawing is the properly of Newport Design Group, Architect and may be used only for this project. Modifications to this drawing sare only allowed by the Architect. The drawings stall be released by the Architect for construction only when evidenced by original stamp and signature of Newport Design Group. Reproduced stamp and signature shall NOT be considered "Origina".


Element by Marriott Buckhead America


No.	Description	Date
\vdash		+
\vdash		+
\vdash		+

Exterior Elevation

	Project Number	0663
	Date	Issue Date
	Drawn By	Author
	Checked By	Checker

A202
Scale 1/8" = 1'-0'

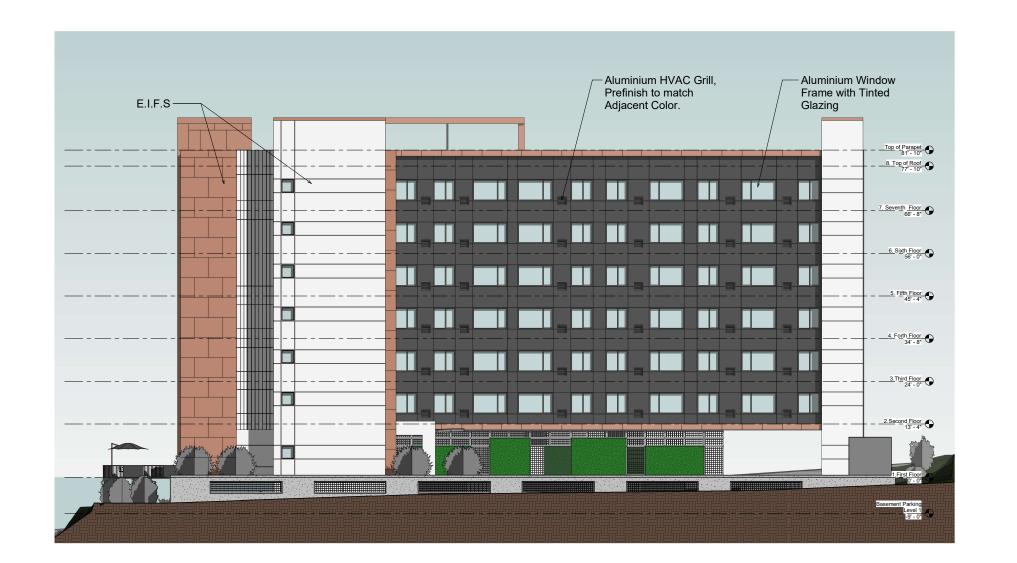

 

3576 Old Milton Parkway Alpharetta, Georgia 30005 770 777 1117

www.ARCHITECTWALA.com

As an instrument of service, this Drawing is the property of Newport Design Group, Architect and may be used only for this protect. Modifications to this drawing sare only allowed by the Architect. The drawings stall be released by the Architect for construction only when evidenced by original stamp and signature of Newport Design Group. Reproduced stamp and signature shall NOT be considered "Originat".


Element by Marriott Buckhead America


No.	Description	Date

Exterior Elevation

	Project Number	0663
	Date	Issue Date
	Drawn By	Author
	Checked By	Checker

A203

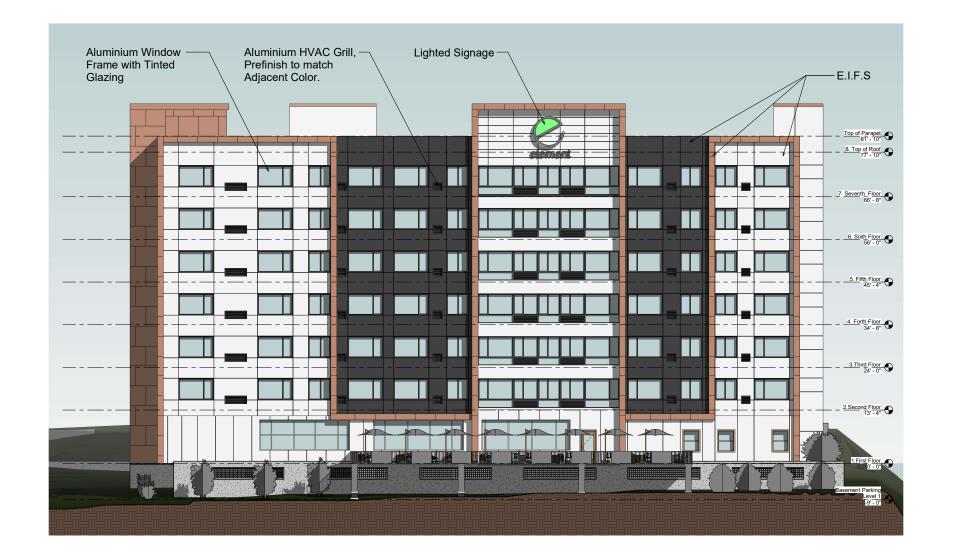

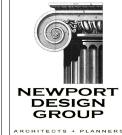

3576 Old Milton Parkway Alpharetta, Georgia 30005

770 777 1117

www.ARCHITECTWALA.com

As an instrument of service, this Drawing is the property of Newport Design Group, Architect and may be used only for this project. Modifications to this drawing are only allowed by the Architect. The drawings shall be released by the Architect for constitution only when evidence of by original stamp and signature of Newport Design Group. Reproduced stamp and signature shall MOTE be

> Element by Marriott Buckhead America

No.	Description	Date
\vdash		

Exterior Elevation

Project Number	066
Date	Issue Dat
Drawn By	Autho
Checked By	Checke

A204
Scale 1/8" = 1'-0