


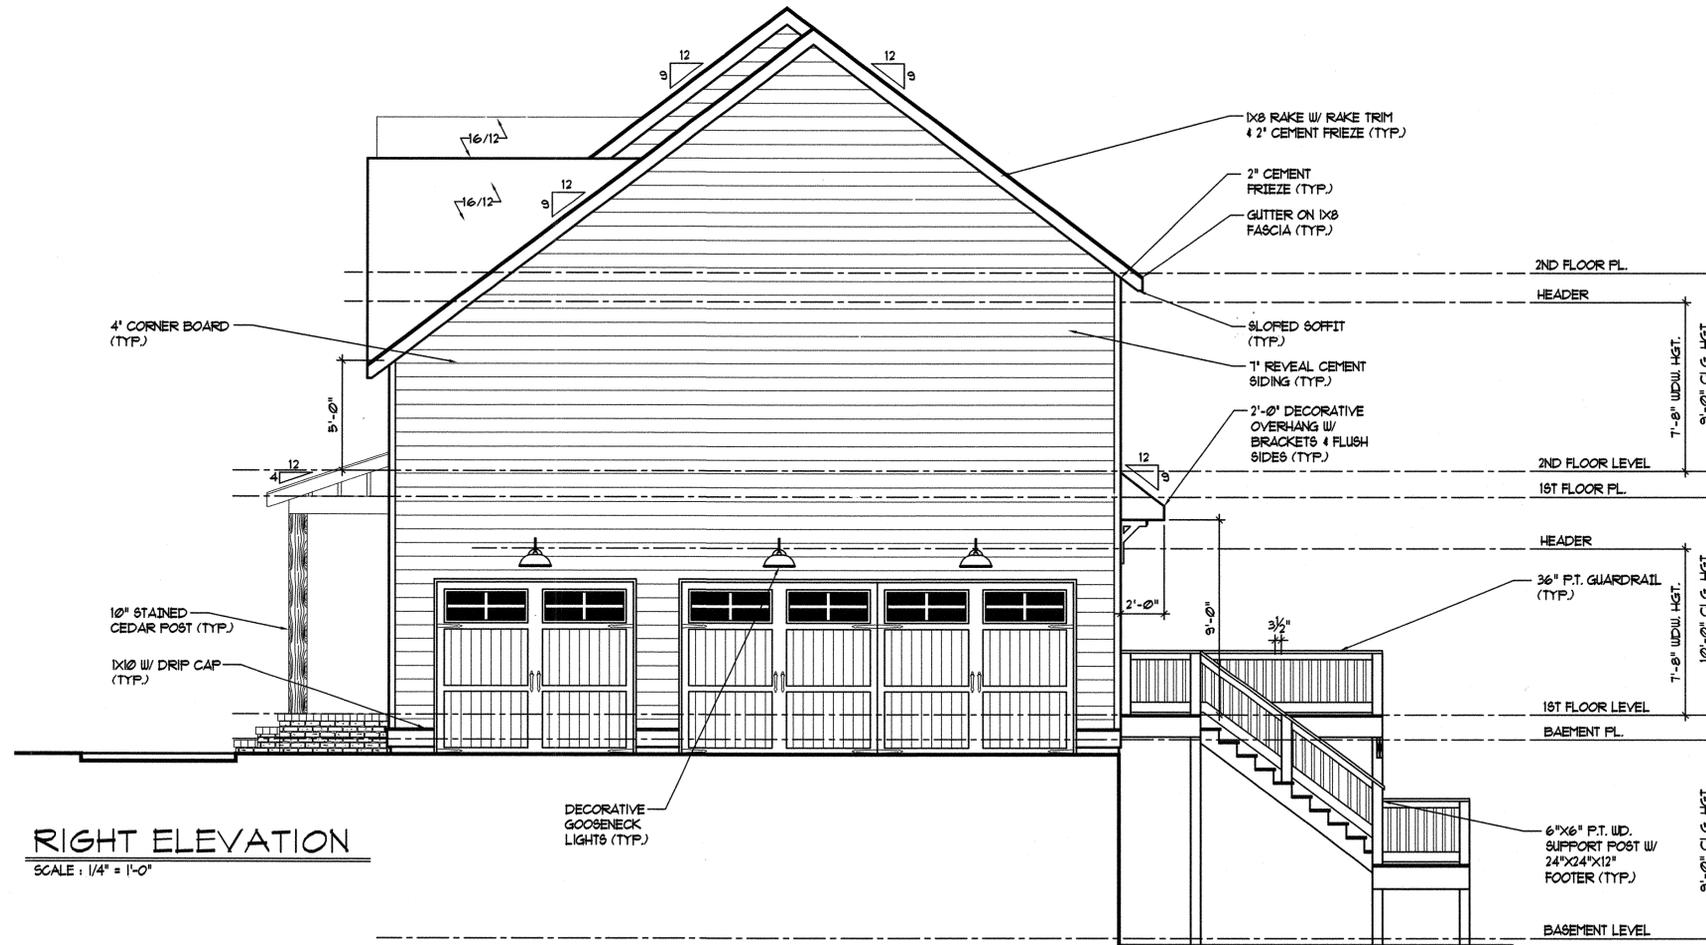
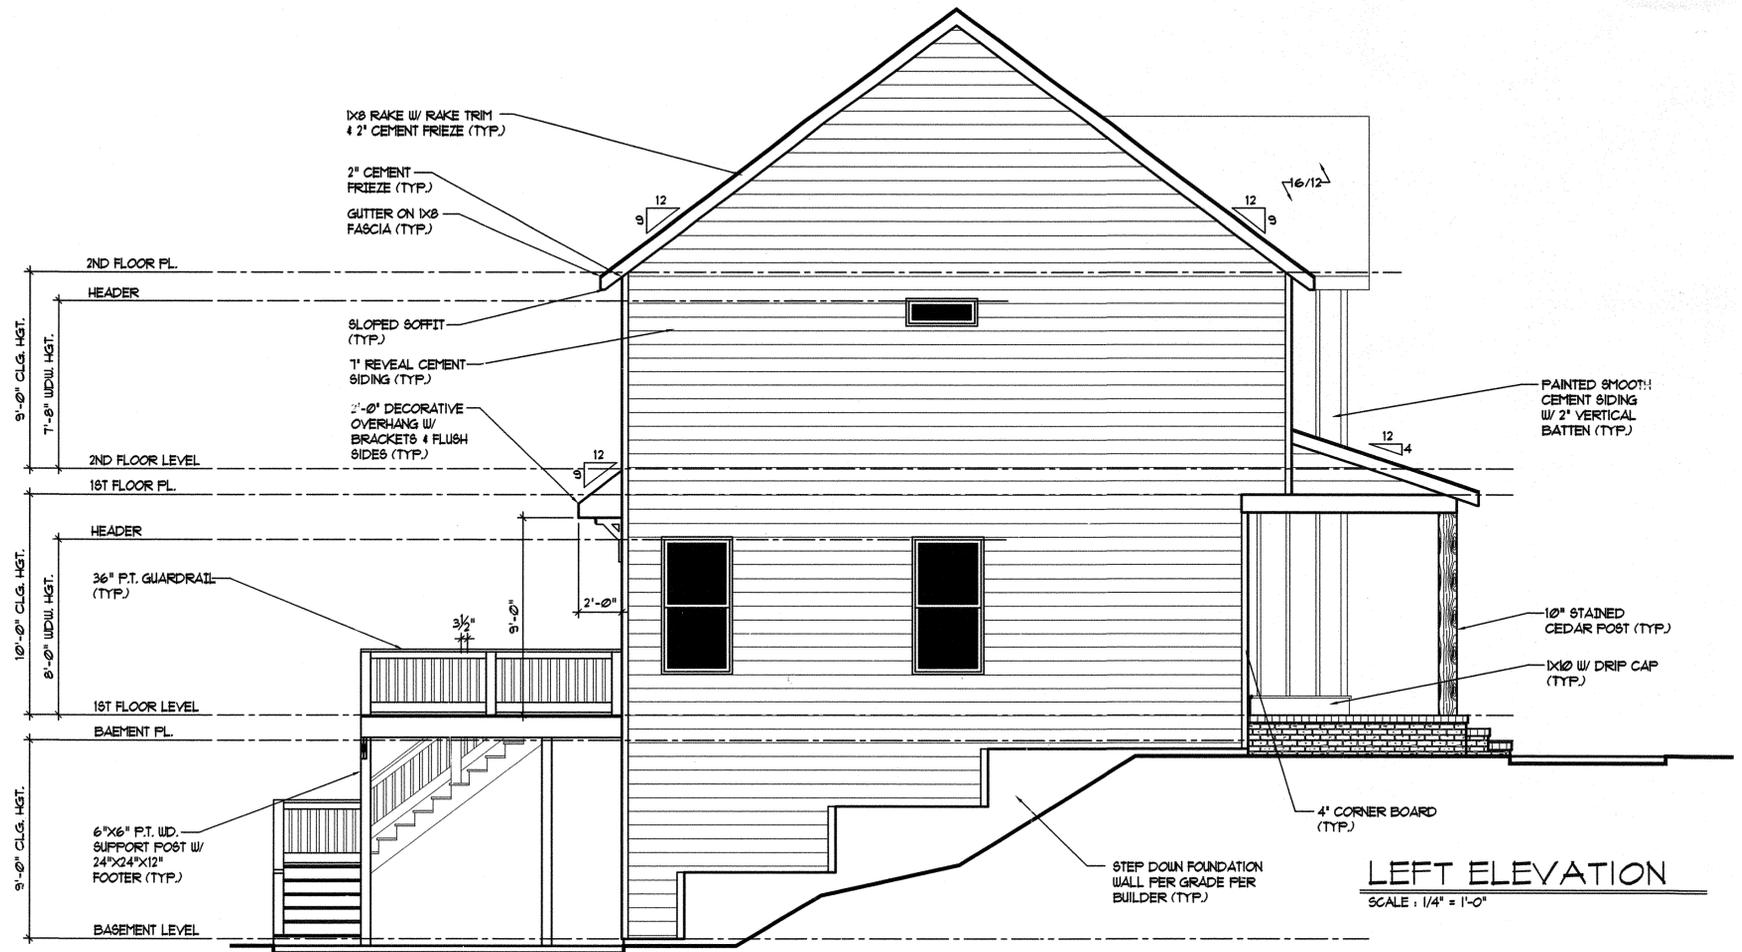


DECORATIVE BRACKET DETAIL
SCALE: 1" = 1'-0"

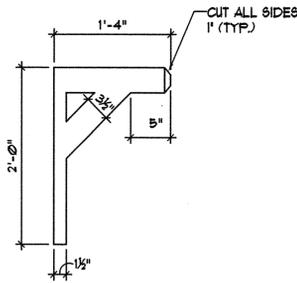

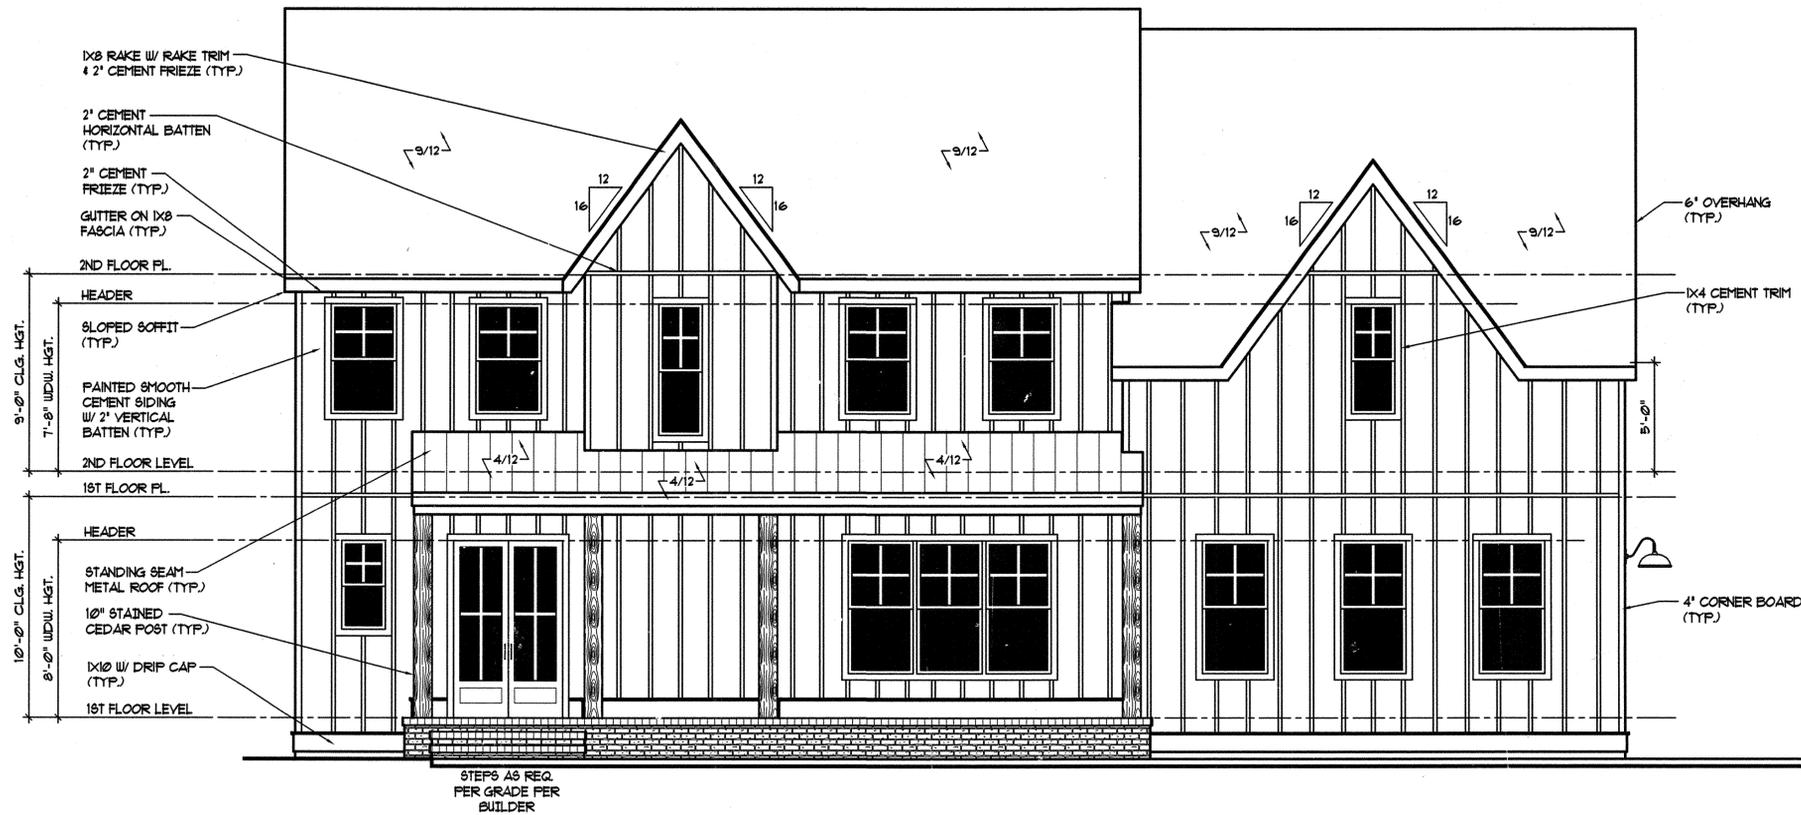

FRONT ELEVATION
SCALE: 1/4" = 1'-0"

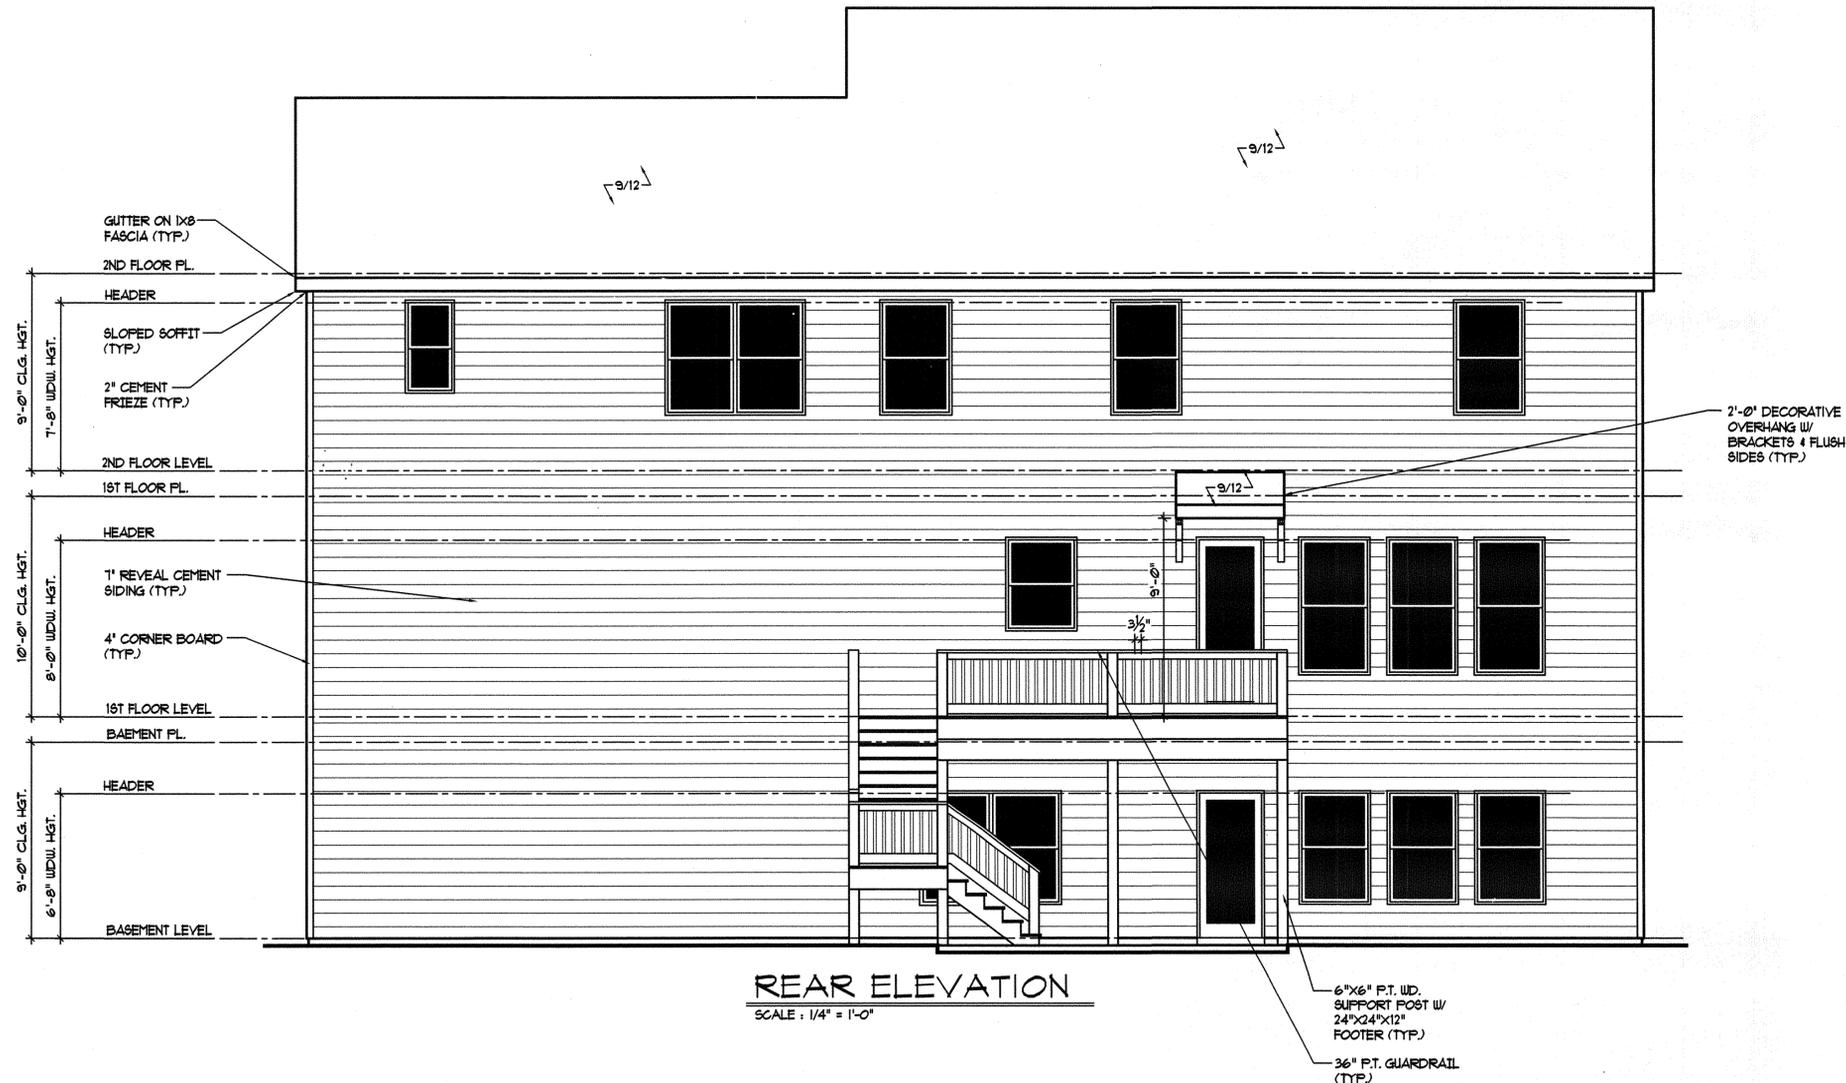

REAR ELEVATION
SCALE: 1/4" = 1'-0"