



821 N/F
DB 14860 CONCORD LLC
PARCEL#17041300060
821 CONCORD ROAD

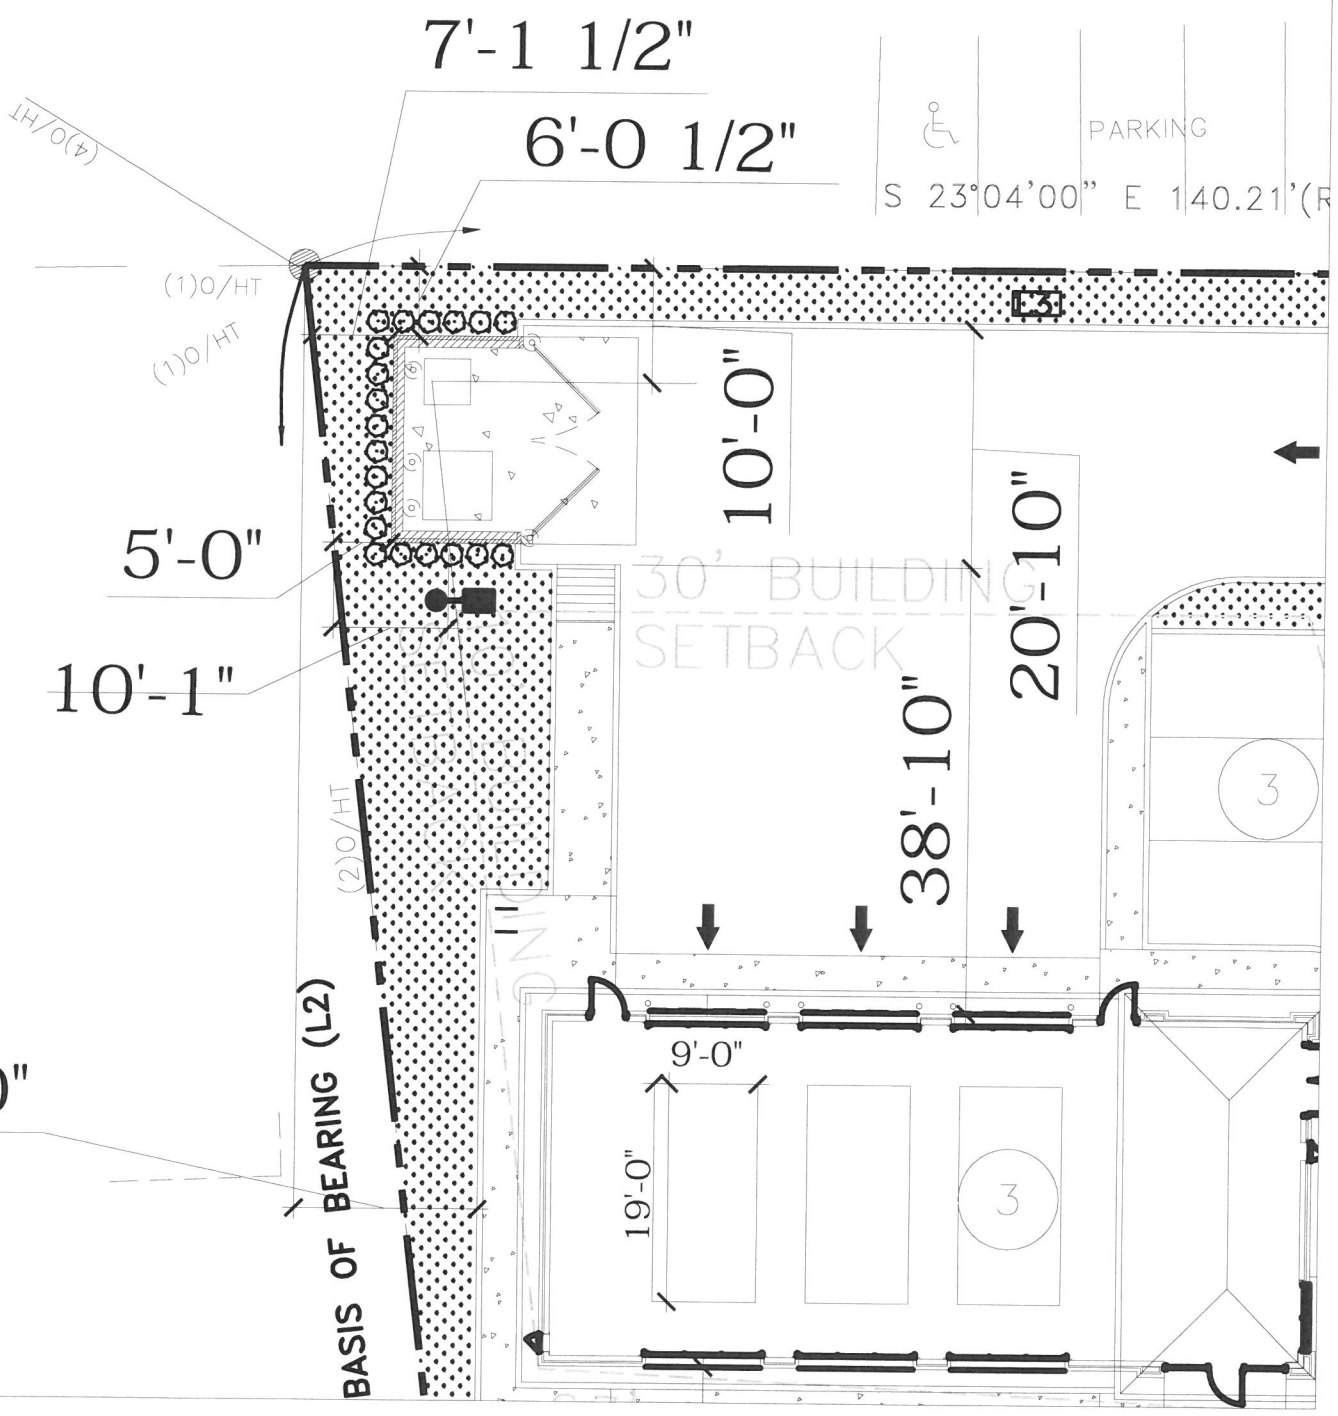

547 #17041300060
S. COBB DRIVE

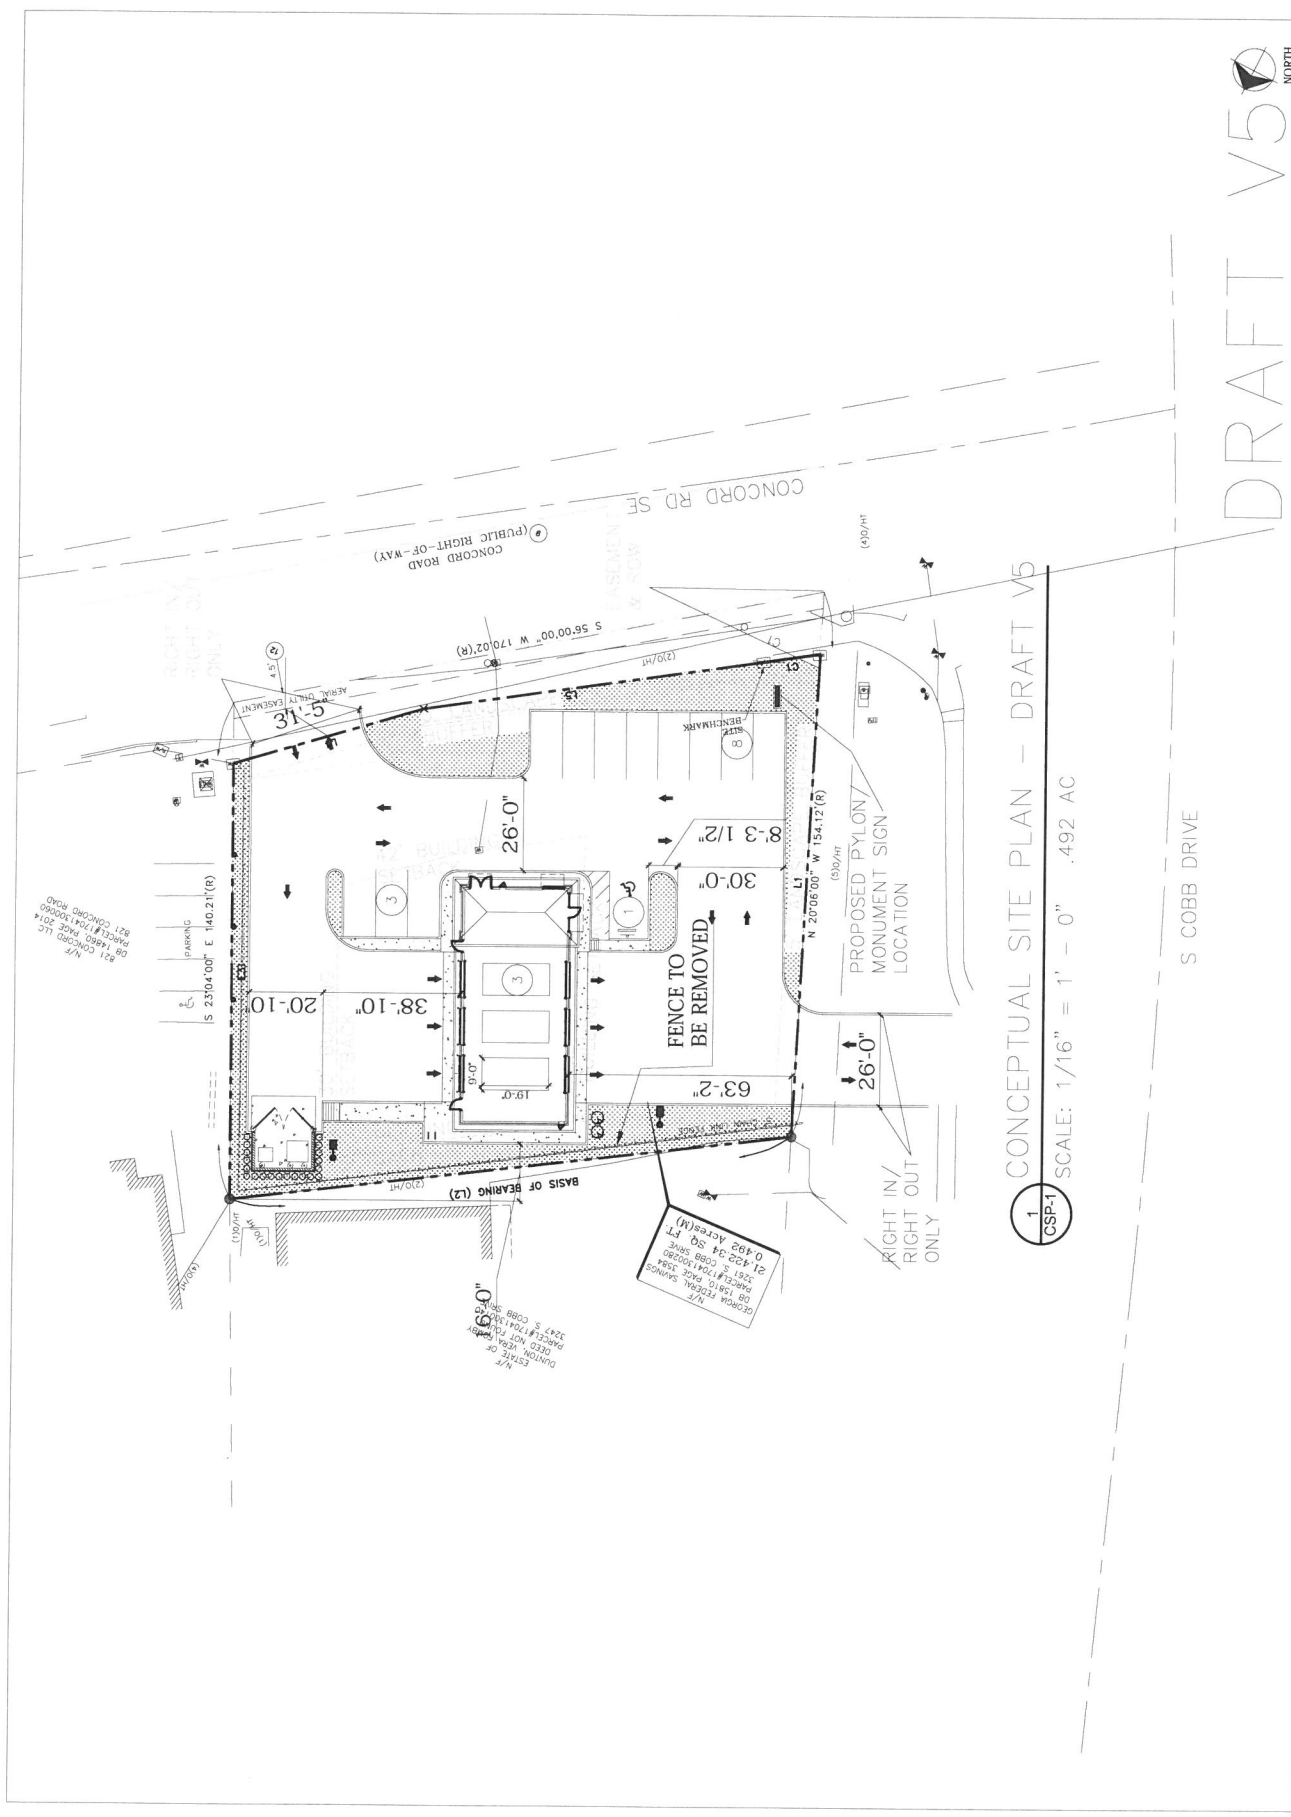

1
CSP-1
CONCEPTUAL SITE PLAN - DRAFT V5
SCALE: 1/16" = 1' - 0" .492 AC

S COBB DRIVE

DRAFT V5 NORTH

DEMONSTRATION SAVINGS
ON 100' x 100' PLOT 2304
21.43234 AC
0.492 AC (M)
M/F

DUNN
DATE: 11/11/10
PROJECT: 17011
3247 S. COBB DR.
M/F

M/F
821 CONCORD ROAD
OR HARD PLOT 2314
PARCEL # 1701130000
M/F