



K:\STD\STANDARD\PRELIM\2013 STANDARD BUILDINGS - 4TH QUARTER RELEASE\45 97 - MS (FULL)\A-PLAN.DWG 09-18-2012 15:04

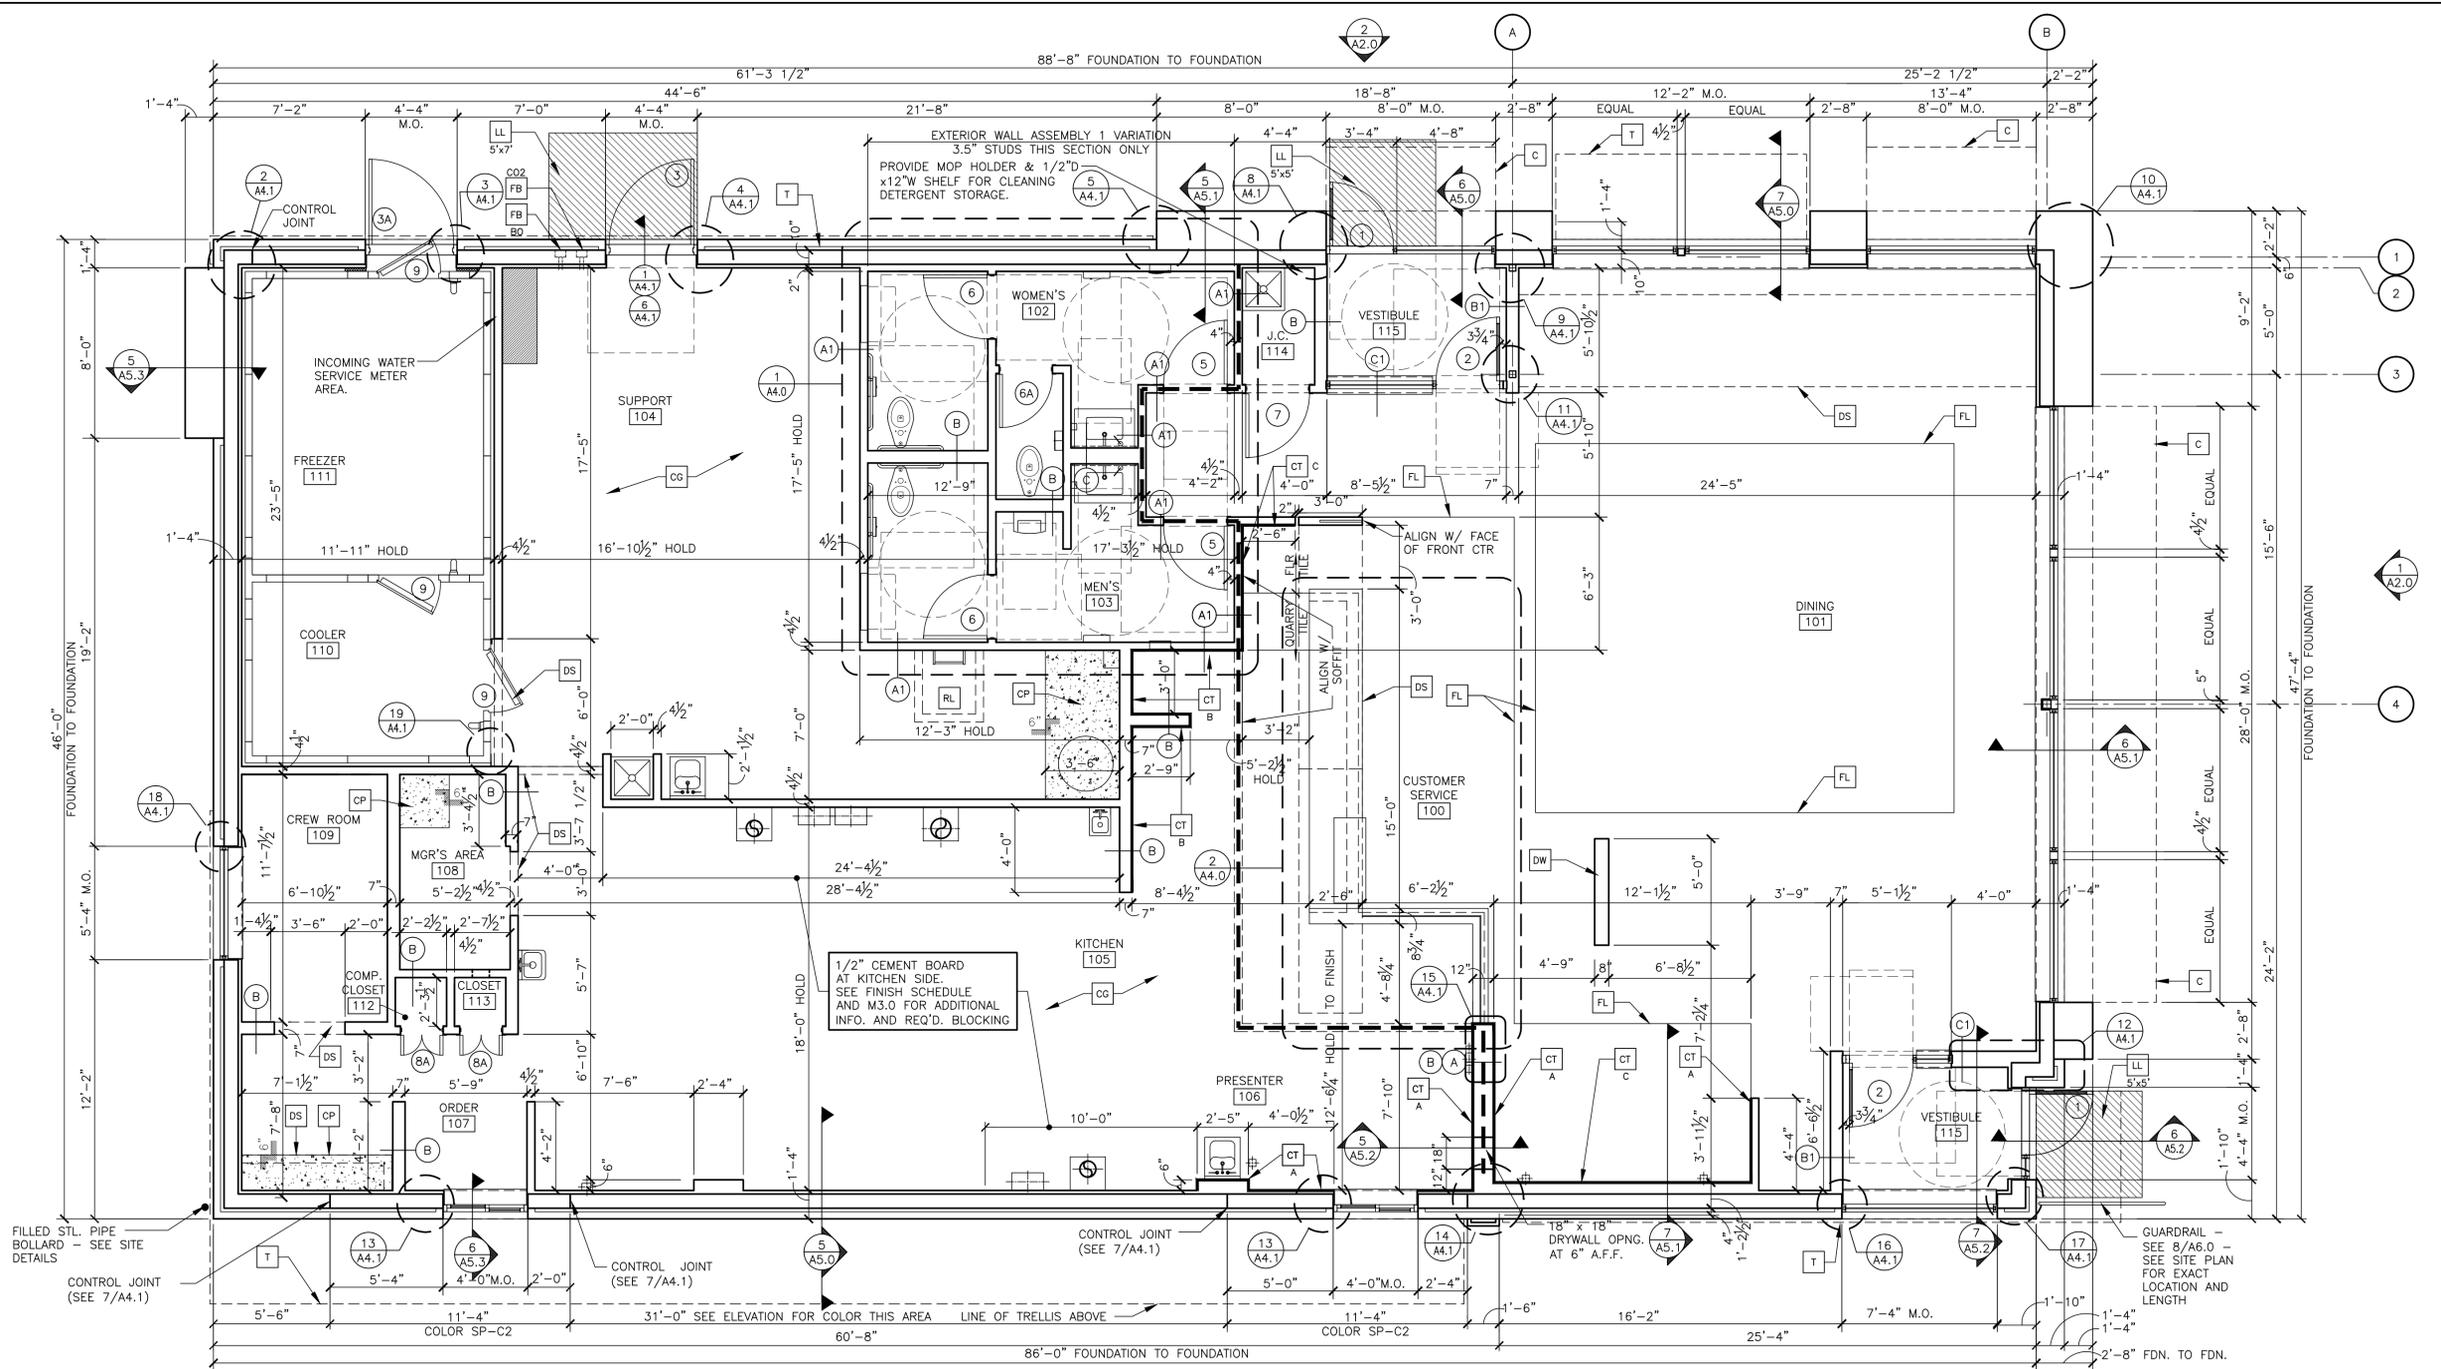

1 FLOOR PLAN  
1/4"=1'-0"

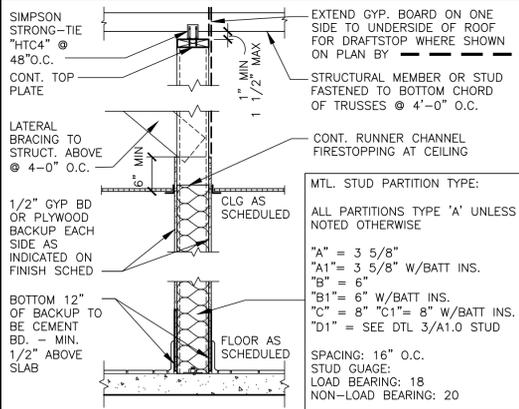

- KEY NOTES**
- [C] ALUMINUM CANOPY SYSTEM ABOVE - SEE 4/A5.0 FOR NOTES - SEE ROOF PLAN FOR DIMENSIONS
  - [CG] G.C. TO PROVIDE 4"x4"x5'-0" HIGH STAINLESS STEEL CORNER GUARDS AT ALL EXPOSED LOCATIONS IN KITCHEN/SUPPORT AREA. CORNER GUARDS TO START AT FINISH FLOOR. ATTACH WITH WOOD SCREWS INTO WOOD BLOCKING BULLNOSE COVE BASE WHERE TILE MEETS STAINLESS STEEL CORNER
  - [CP] CONCRETE EQMT PAD - SEE STRUCTURAL
  - [CT] CERAMIC WALL TILE: EUROWEST COLOR: MA:DE UNI GRIGIO SIZE 12"x24" GROUT: MAPEI 27 SILVER -JOINT TO BE 1/8" MAX. COORDINATE WITH THE McDONALD'S AREA CONSTRUCTION MANAGER
  - [CT] CERAMIC WALL TILE: EUROWEST FEEL COLOR: BLACK TASTE SIZE 10"x30" GROUT: MAPEI 10 BLACK -JOINT TO BE 1/8" MAX. COORDINATE WITH THE McDONALD'S AREA CONSTRUCTION MANAGER
  - [CT] CERAMIC WALL TILE: EUROWEST COLOR: GREEN TASTE SIZE 10"x30" GROUT: MAPEI 27 SILVER -JOINT TO BE 1/8" MAX. COORDINATE WITH THE McDONALD'S AREA CONSTRUCTION MANAGER
  - [DS] DROPPED SOFFIT ABOVE - SEE REFLECTED CEILING PLAN
  - [DW] DECOR WALL - VERIFY EXACT SIZE AND PLACEMENT WITH DECOR PLANS -SEE 2/A1.0

- SYMBOL LEGEND**
- (A) PARTITION TYPE TAG SEE 2/A1.0
  - (7) DOOR TAG - SEE DOOR SCHEDULE ON A6.0
  - (X) KEY NOTE
  - [FB] CO2 FILL BOX (EQUIPMENT SCHEDULE ITEM 49.00)
  - [FB] OPTIONAL BULK OIL FILL BOX (EQPM SCHEDULE ITEM 700.18) CONFIRM USE WITH McDONALD'S AREA CONSTRUCTION MANAGER
  - [FL] FLOOR LINE - CHANGE IN MATERIAL - SEE DECOR DRAWINGS
  - [LL] LEVEL LANDING @ EXT. DOOR W/ MAX. 2% RUNNING/CROSS SLOPE AWAY FROM BUILDING
  - [LL] SIZE OF LANDING
  - [RL] ROOF ACCESS LADDER W/HATCH ABOVE SEE STRUCTURAL FRAMING PLAN FOR LOCATING DIMENSIONS
  - [T] TRELLIS SYSTEM ABOVE SEE 4/A5.0 FOR NOTES SEE ROOF PLAN FOR DIMENSIONS

- GENERAL NOTES**
- EXTERIOR DIMENSIONS ARE TO COLUMN REFERENCE LINES AND EXTERIOR FACE OF FINISH UNLESS OTHERWISE NOTED. INTERIOR DIMENSIONS ARE TO FACE OF FINISH.
  - SEE 4/A5.0 FOR EXTERIOR WALL ASSEMBLY TYPES. SEE 2/A1.0 FOR INTERIOR PARTITION TYPES. INTERIOR PARTITIONS ARE TYPE 'A' UNLESS NOTED OTHERWISE.
  - SEE EXTERIOR ELEVATIONS FOR WINDOW TYPES
  - SEE SHEET A6.0 FOR DOOR AND ROOM FINISH SCHEDULES
  - SEE SITE PLAN FOR SIDEWALKS, RAMPS, ETC.
  - GC TO PROVIDE ADA SIGNAGE PACKAGE AND INSTALL SIGNS AT LOCATIONS AND POSITIONS INDICATED IN PACKAGE OR AS REQUIRED BY LOCAL CODES. SIGNAGE PACKAGE SUPPLIED BY: FORREST PERMA-SIGN 1-800-214-8765 9292 1ST ST., BOX 588 www.forrestpermasigns.com NEW ROCHELLE, NY 10802
  - MAXIMUM OCCUPANCY SIGN TO BE POSTED PER LOCAL CODE. SIGN FURNISHED AND INSTALLED BY GENERAL CONTRACTOR.
  - ALL HANDSINK LOCATIONS SHALL HAVE CEMENT BOARD BACKING 48" IN HEIGHT A.F.F.
  - GC TO COORDINATE ALL REQUIRED BLOCKING FOR WALL HUNG EQUIPMENT, SHELVES, ETC. FOR PROPER INSTALLATION HEIGHTS.

STATE OF GEORGIA  
PHILLIP PRYOR  
REGISTERED ARCHITECT

**CORE STATES GROUP**  
100 Peachtree Hill Road  
Duluth, GA 30096-8500  
Tel: (770) 242-8500  
Fax: (770) 242-8500

PREPARED BY: McDonald's USA, LLC  
DRAWN BY: DDC  
STD ISSUE DATE: 1/2013  
REVIEWED BY: PJP  
DATE ISSUED: 03/26/13

TITLE: 2013 STANDARD BUILDING  
4597 - MASONRY/STEEL -5R -5F  
DESCRIPTION: 8" MASONRY LOAD BEARING WALLS W/ 4" CLAY BRICK VENER  
STEEL TRUSS ROOF FRAMING  
E.L.F.S. EXTERIOR FINISH ARCADE/ENTRY  
SITE ID: SOUTH COBB DRIVE @ CONCORD  
010-1386.00.0

REVISIONS:

REV	DATE	DESCRIPTION

SHEET NO. **A1.0**  
FLOOR PLAN