





PLAN 1445




Floor Plan

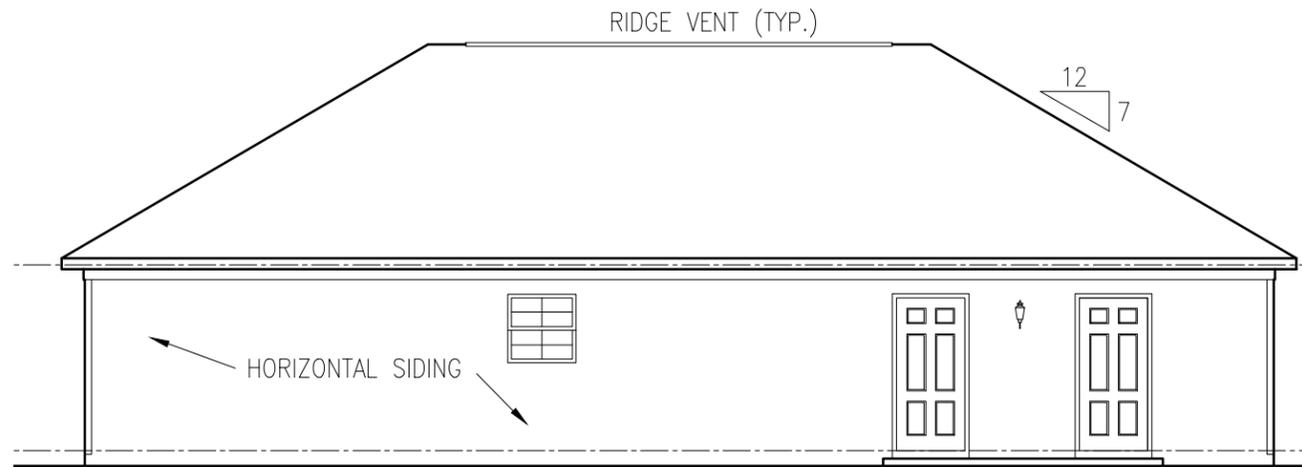


REAR ELEVATION

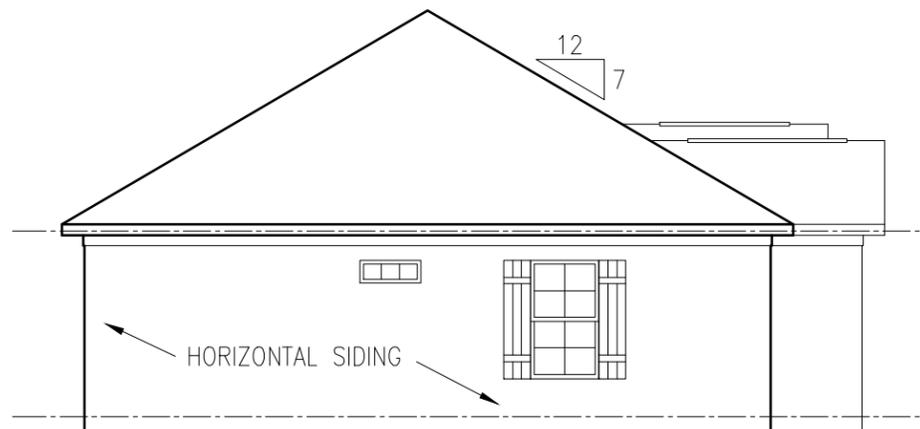

LEFT ELEVATION

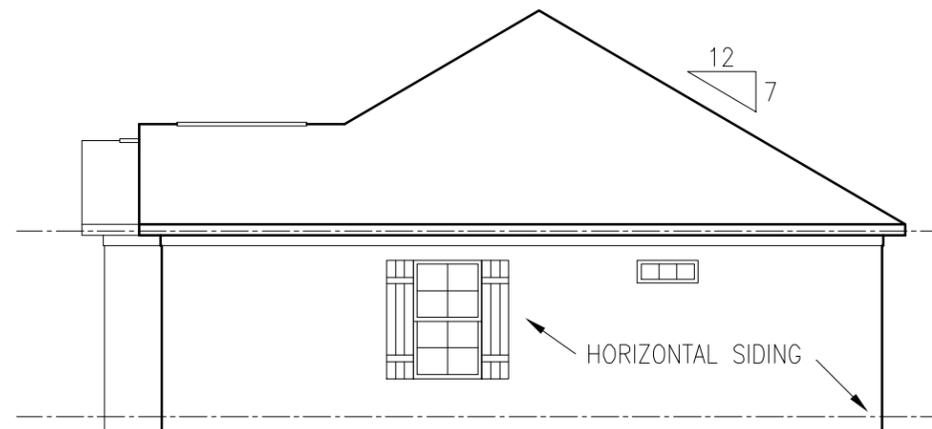

RIGHT ELEVATION

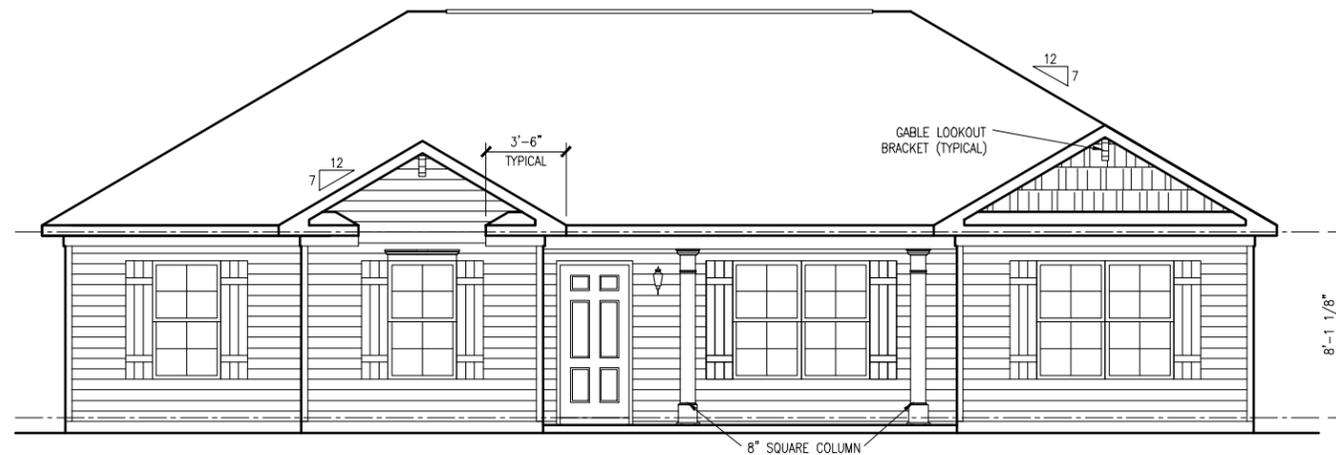

FRONT ELEVATION

REVISION DATE
5-3-10
12-10-12
1-1-14

Plan 1445

DRAWING SCALE:
1/8" = 1'-0"

SET NUMBER:
09200

MODEL
PLAN 1445 "C"
DRAWING TITLE
EXTERIOR ELEVATIONS

SHEET NO.

A1.1C

REVISION DATE
5-3-10
12-10-12
1-1-14

Plan 1445


DRAWING SCALE:
1/8" = 1'-0"

SET NUMBER:
09200

MODEL PLAN 1445	DRAWING TITLE MONOLITHIC SLAB FOUNDATION
---------------------------	---


SHEET NO.

A3.1

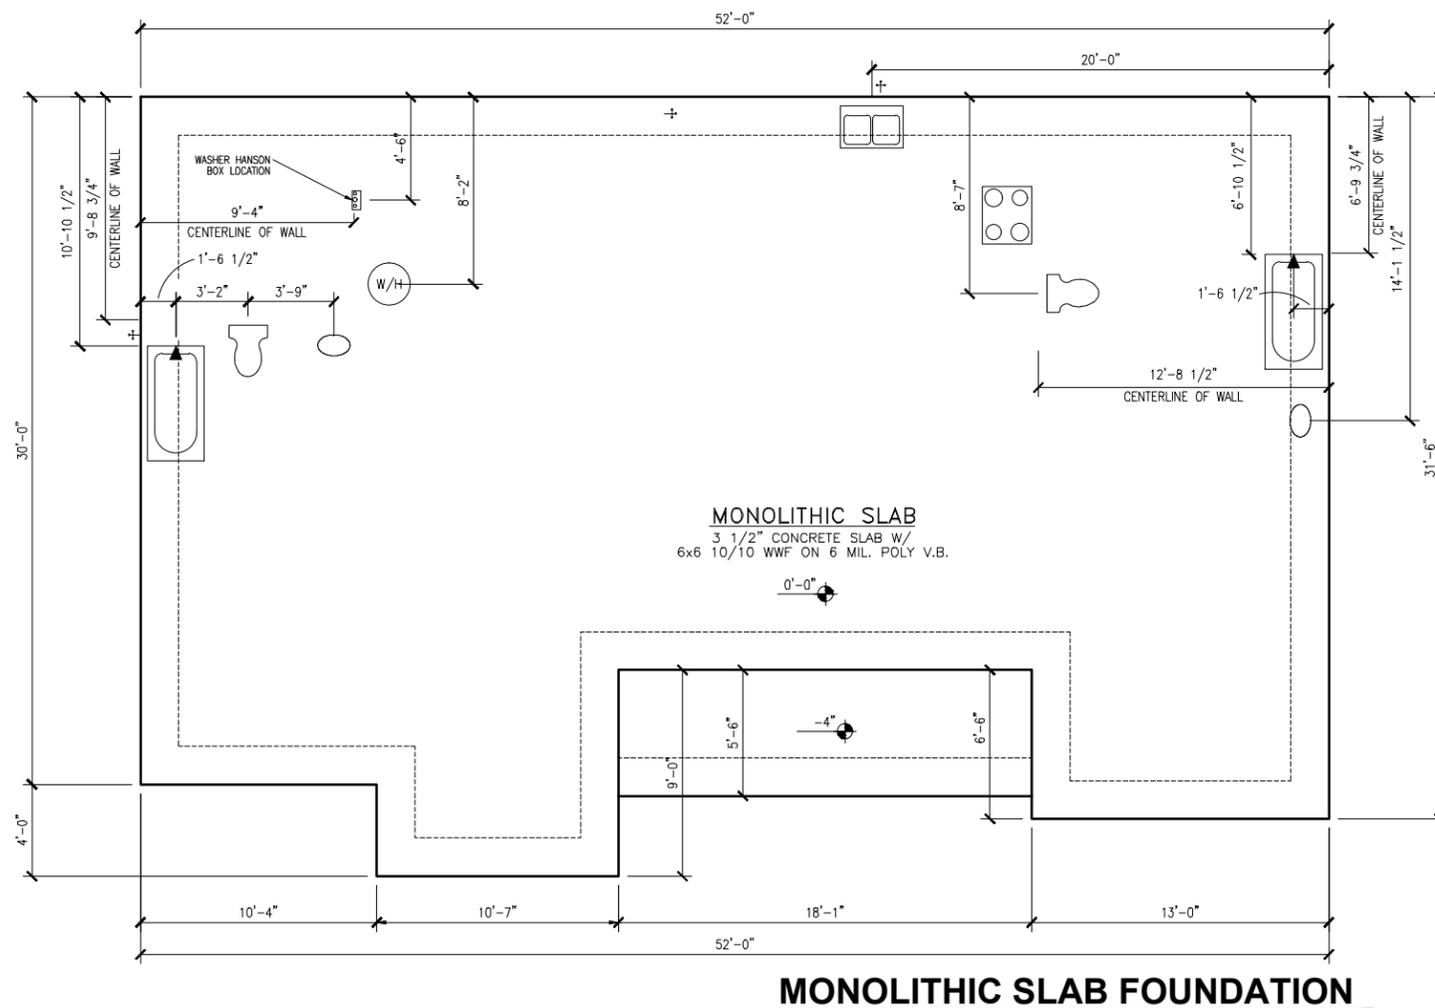


ELECTRICAL LEGEND			
	SWITCH		110v RECEPTACLE
	3-WAY SWITCH		110v SWITCHED RECEPTACLE
	4-WAY SWITCH		110v ABOVE COUNTER RECEPTACLE
	WALL MOUNTED LIGHT		GFI OUTLET
	CEILING FIXTURE OUTLET		220v RECEPTACLE
	BATH FAN/LIGHT COMBO		CABLE OUTLET
	SMOKE DETECTOR		PHONE
			CHIMES

NOTE: 1. INSTALL WASHER/DRYER OUTLETS AT 44" AFF
2. INSTALL ALL KITCHEN COUNTERTOP OUTLETS AT 44" AFF
3. INSTALL ALL BATH VANITY OUTLETS AT 42" AFF

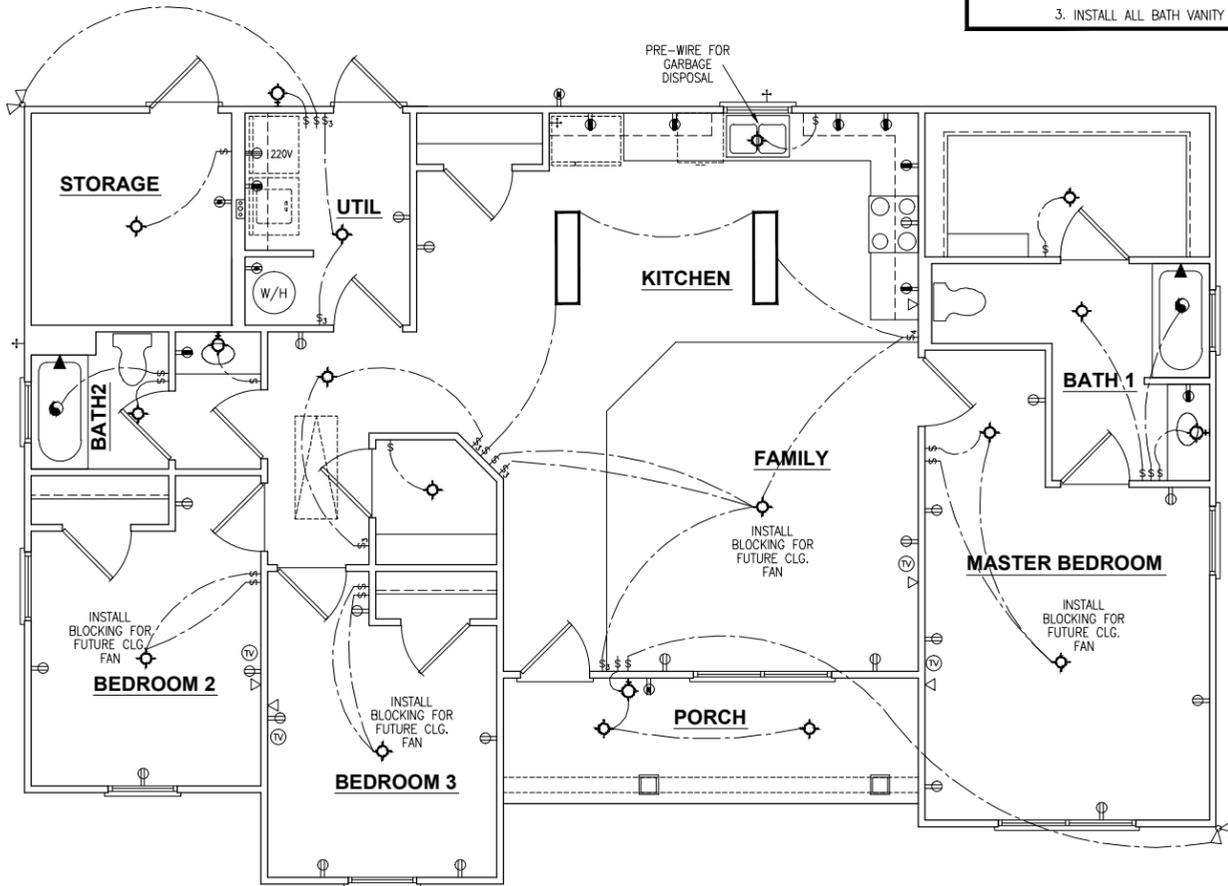

ELECTRICAL PLAN

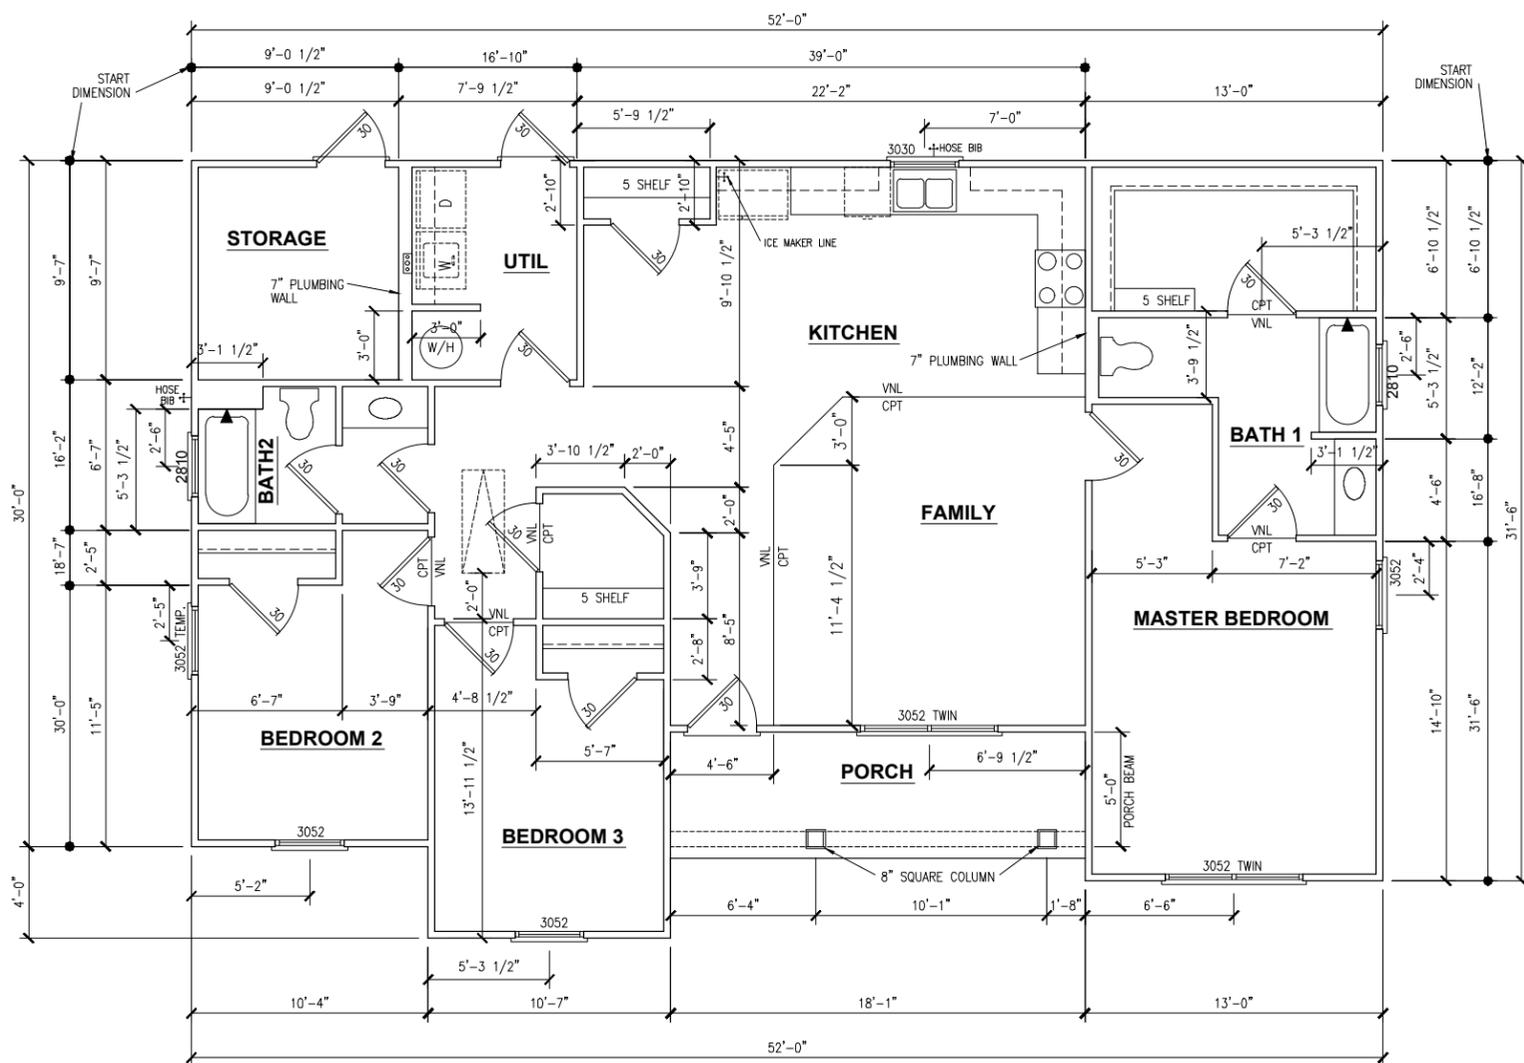

FLOOR PLAN

1ST FLOOR AREA:	1445 SF
STORAGE AREA:	86 SF
PORCH AREA:	99 SF

A3.1	MODEL PLAN 1445	Plan 1445	REVISION DATE		Habitat for Humanity expressly reserves its property rights in these plans and drawings. These plans and related drawings are not to be reproduced without written consent from Habitat for Humanity.				
	DRAWING TITLE FLOOR PLAN & ELECTRICAL PLAN		SET NUMBER: 09200	DRAWING SCALE: 1/8" = 1'-0"			<table border="1"> <tr> <td>5-3-10</td> <td></td> </tr> <tr> <td>12-10-12</td> <td></td> </tr> <tr> <td>1-1-14</td> <td></td> </tr> </table>	5-3-10	
5-3-10									
12-10-12									
1-1-14									

