


INTERSECTION SIGHT DISTANCE PLAN VIEW
SCALE: 1"=40'

PROFILE SCALE : HORIZ. - 1" = 100', VERT. - 1" = 20

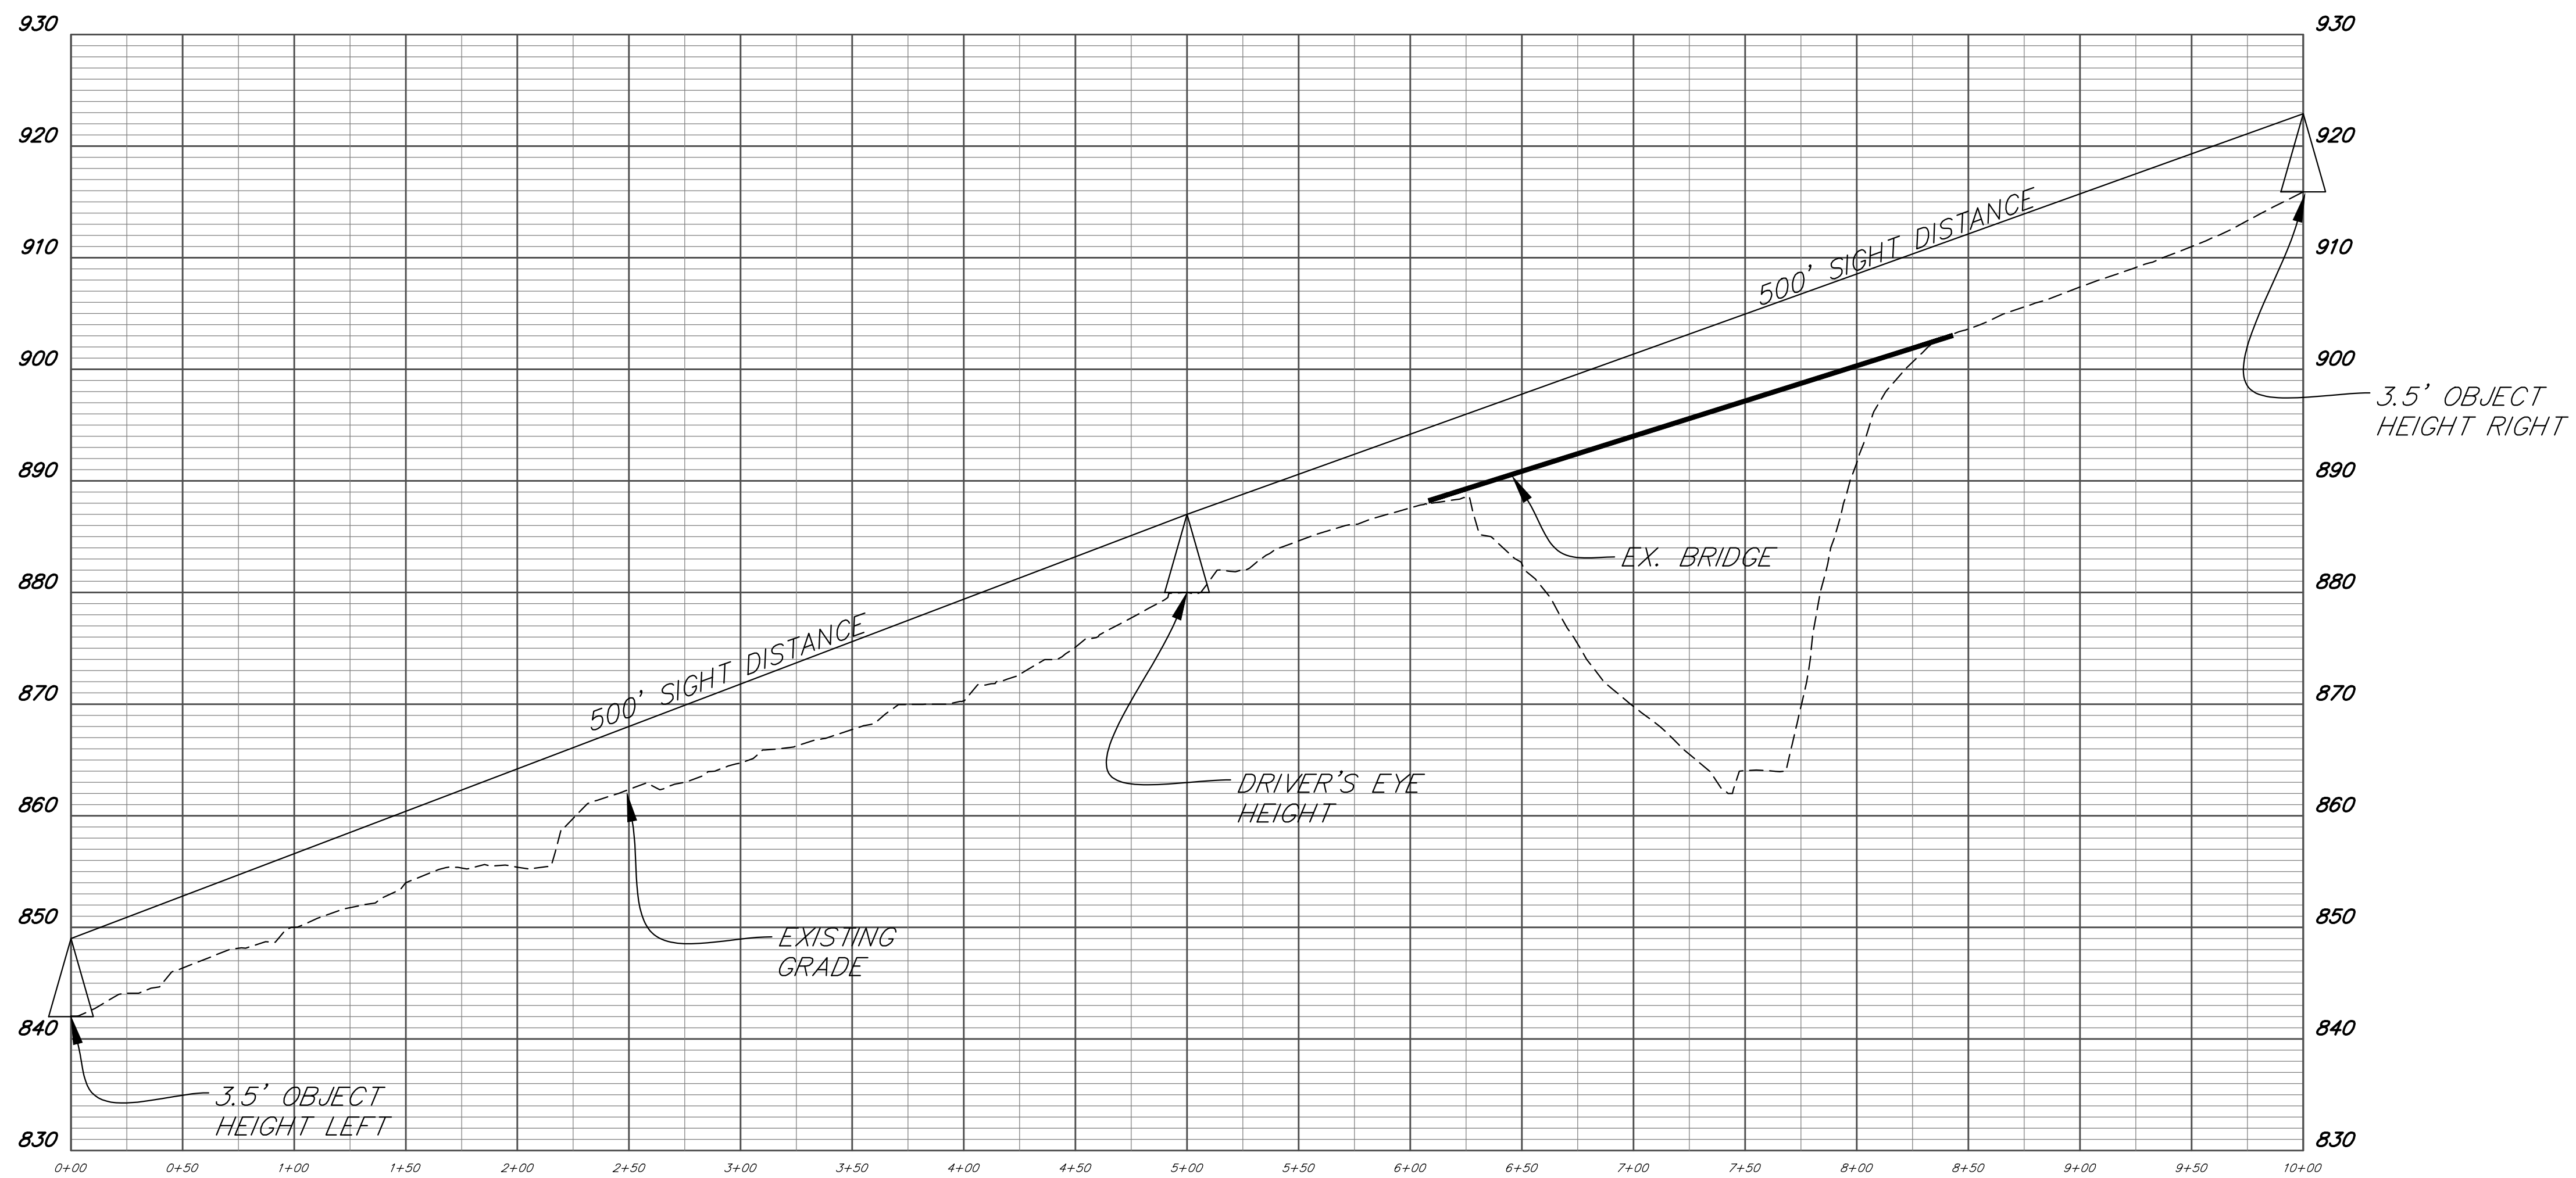


© 2016, GASKINS SURVEYING COMPANY, INC.
This drawing may be used for the express purpose of constructing the work shown for the site and owner specified for the site. Any other use of this drawing including any reproduction or alteration of this drawing without the prior written approval of Gaskins Surveying Company, Inc. is prohibited.

COOPER LAKE ROAD
SUBDIVISION

LAND LOTS 331, 332, 389, 390, 17TH DISTRICT, 2ND SECTION,
CITY OF SMYRNA, COBB COUNTY, GEORGIA
ZONED R-12

REVISIONS		
REV.	DATE	REVISION REFERENCE:
1		
2		
3		
4		
5		
6		
7		
8		
9		

SHEET TITLE
ENTRANCE SIGHT DISTANCE PLAN AND PROFILE

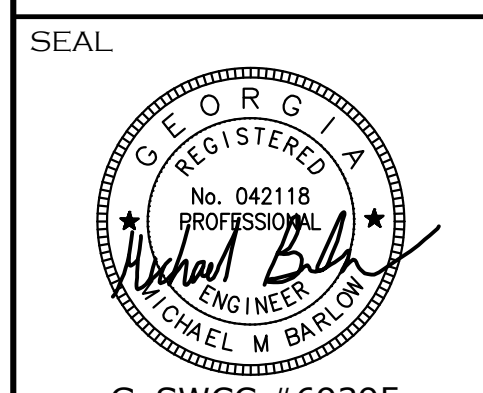

PROJECT I.D. 1805047	FIELD BOOK N/A
DRAWN BY MEB	CHECKED BY MMB
SCALE 1" = 40'	ISSUE DATE 12/10/2018
SHEET NUMBER ---	

Plotted by: mbloom Drawing name: G:\Volleyer Homes\Cooper Lake Rd\Engineering\Submitt\Plan Cooper Lake Rd.dwg Plotted on: Dec 10, 2018 - 10:15am

NOT ISSUED FOR CONSTRUCTION