

3 Column Trim  
Full Scale

4 Plaster  
Full Scale



1 Front Elevation  
Scale of 1/4\"/>



2 Left Elevation  
Scale of 1/4\"/>

ISSUED FOR CONSTRUCTION

© Copyright 2015 Fuller Studios, LLC This drawing is the property of Fuller Studios, LLC and may not be used or reproduced without written permission.

**Fuller Studios**

Architectural Design Services

Tel: 404.787.1897 \* E-dress: Ken@Fuller-Studios.com


Contractor is responsible for verifying all dimensions and site conditions prior to construction. Any discrepancies must be reported to Fuller Studios, LLC for justification and/or correction before any work is performed. All dimensions should be read or calculated and never scaled. All work shall be performed in accordance with local codes, regulations and IBC/AMA MPS.

Job Number: 1636  
Date: 20160802  
Scale: 1/4" equals 1'-0"

A1.1



1 Rear Elevation  
Scale of 1/4" equals 1'-0"

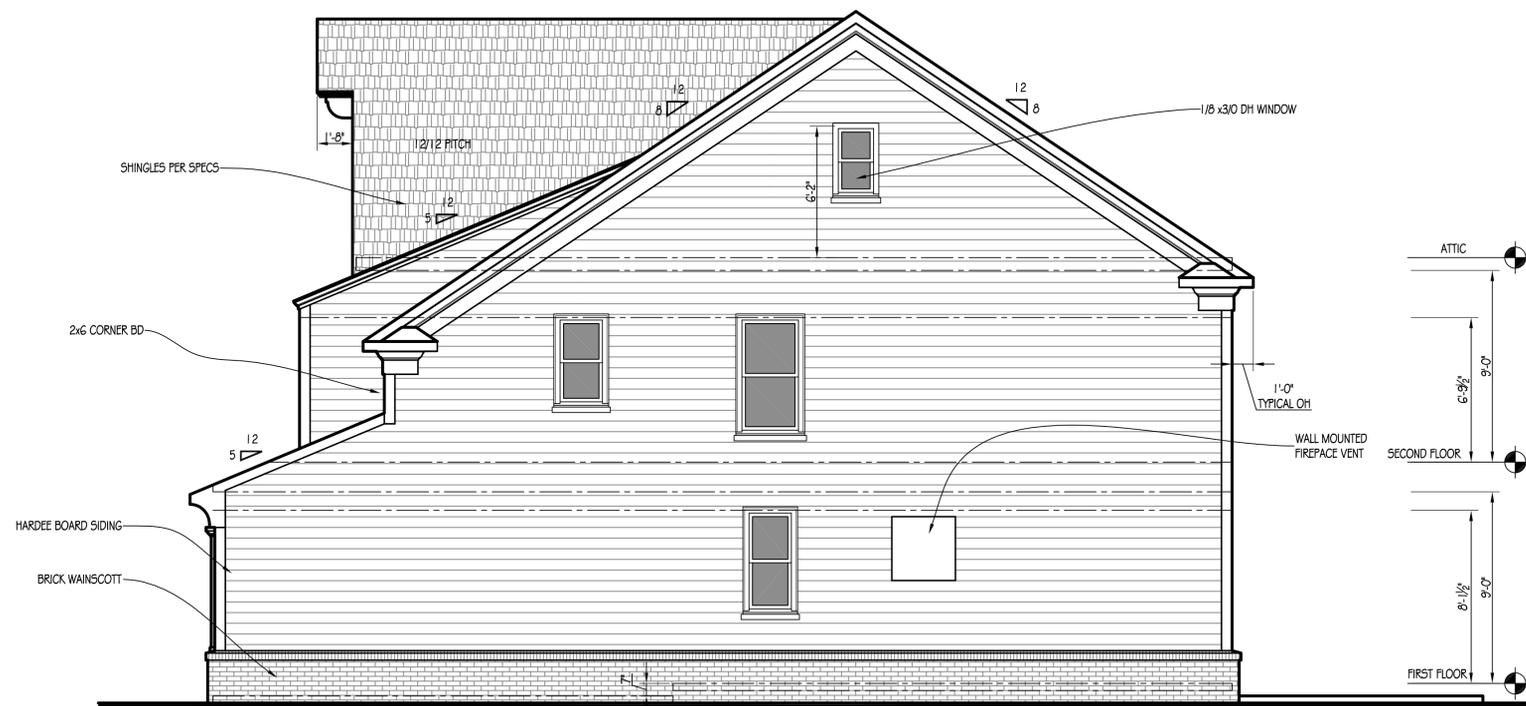

2 Right Elevation  
Scale of 1/4" equals 1'-0"

ISSUED FOR CONSTRUCTION

© Copyright 2015 Fuller Studios, LLC This drawing is the property of Fuller Studios, LLC and may not be used or reproduced without written permission.

Contractor is responsible for verifying all dimensions and site conditions prior to construction. Any discrepancies must be reported to Fuller Studios, LLC for justification and/or correction before proceeding. All dimensions are shown in feet and inches. All dimensions are to the face unless otherwise noted. All dimensions should be read or calculated and never scaled. All work shall be performed in accordance with local codes, regulations and IBC/ANSI/IFMA.

Fuller Studios  
Tel: 404.787.1897 \* E-dress: Ken@Fuller-Studios.com


Architectural Design Services

Drawn By: AIS  
Job Number: 1636  
Date: 20160802  
Scale: 1/4" equals 1'-0"

Piedmont - Edition E  
Oakview Properties  
Elevations


A1.2



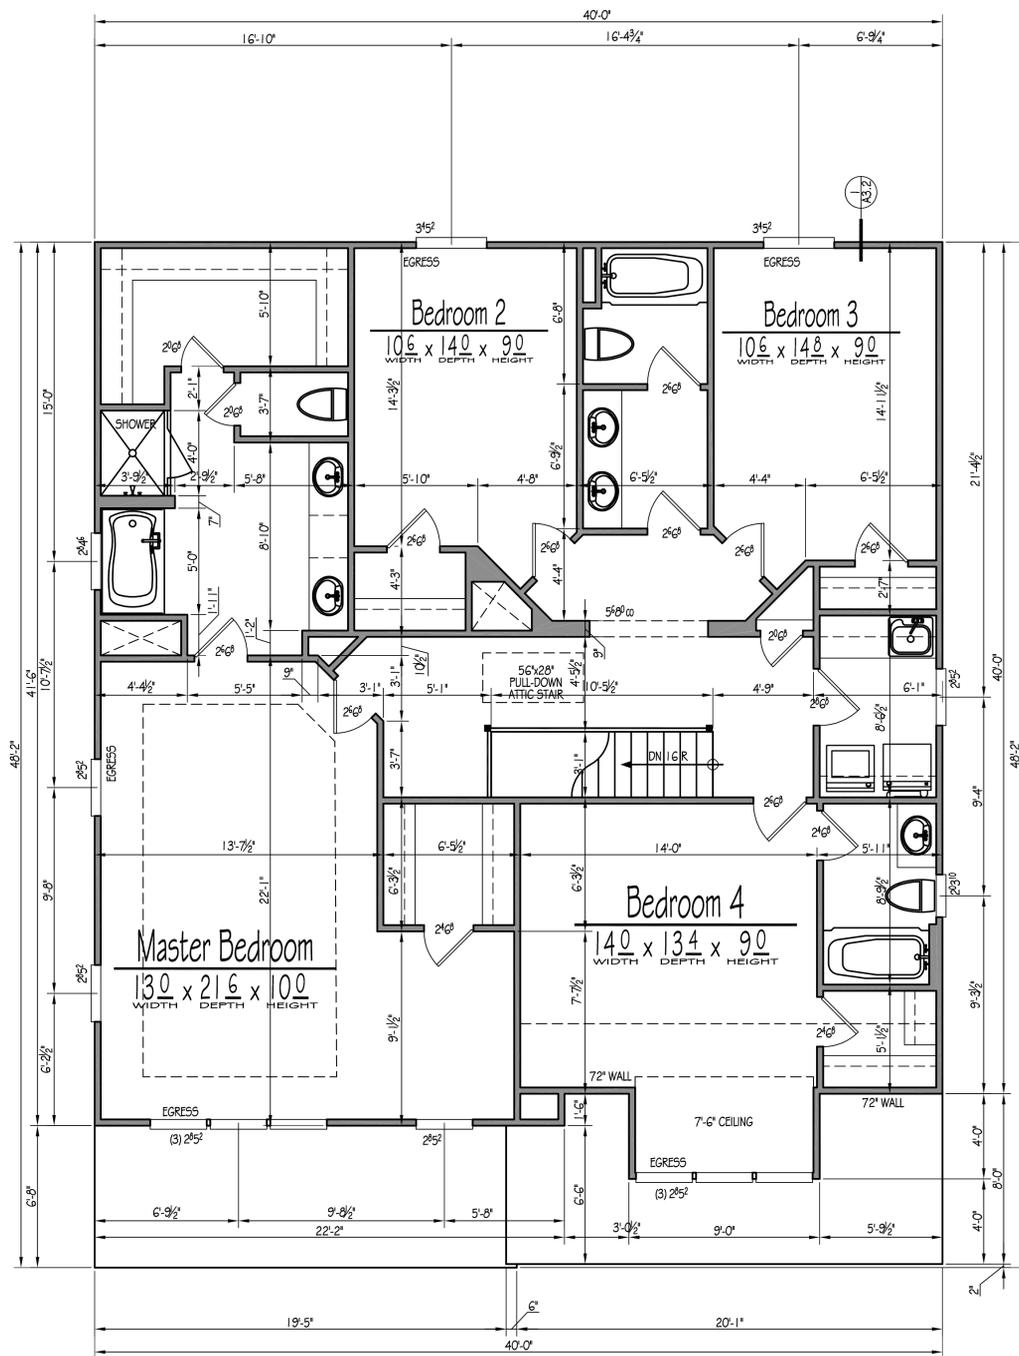

2 Second Floor Plan  
Scale of 1/4" equals 1'-0"

AREA CALCULATIONS	
—	MAIN HOUSE
1335	FIRST FLOOR
1670	SECOND FLOOR
3005	TOTAL
—	PORCHES
151	FRONT
—	MISCELLANEOUS
441	GARAGE
144	OPEN TERRACE

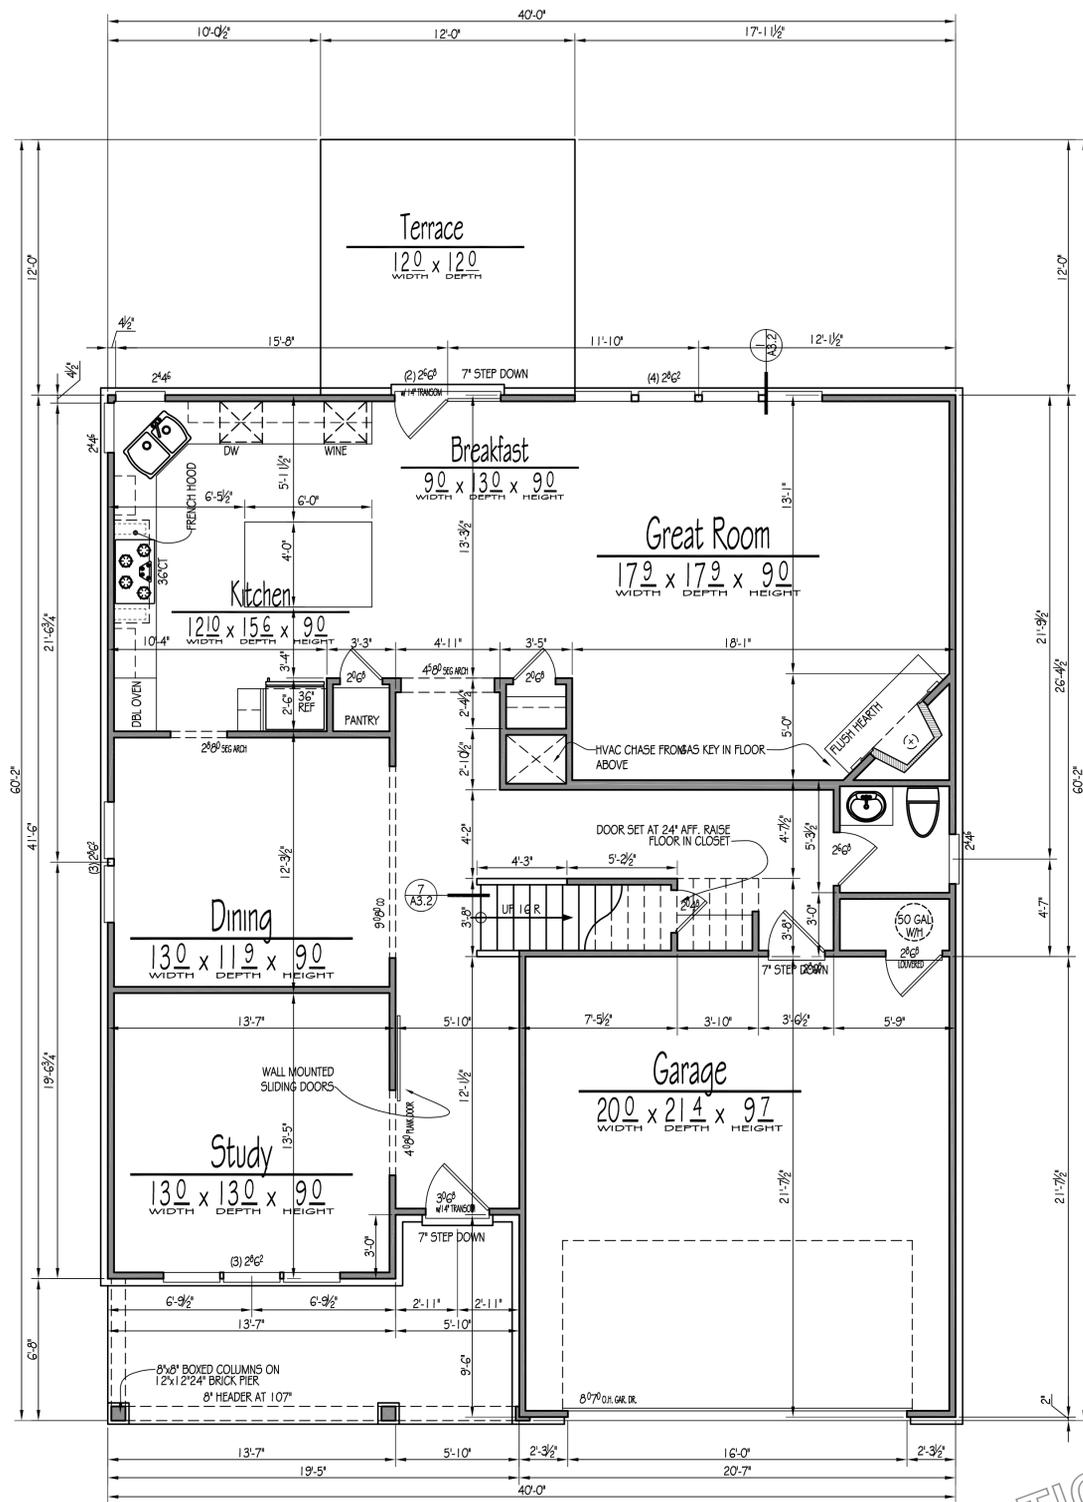

1 First Floor Plan  
Scale of 1/4" equals 1'-0"

ISSUED FOR CONSTRUCTION

© Copyright 2015 Fuller Studios, LLC This drawing is the property of Fuller Studios, LLC and may not be used or reproduced without written permission.

A2.2

Job Number 1636  
Date 20160802

Architectural Design Services  
Fuller Studios

E-dress: Ken@Fuller-Studios.com  
Tel: 404.787.1897

Pedmont - Edition E  
Oakview Properties  
Floor Plans  
Drawn By: AVS  
Scale: 1/4" equals 1'-0"