




LEFT ELEVATION
SCALE 1/8"=1'-0"

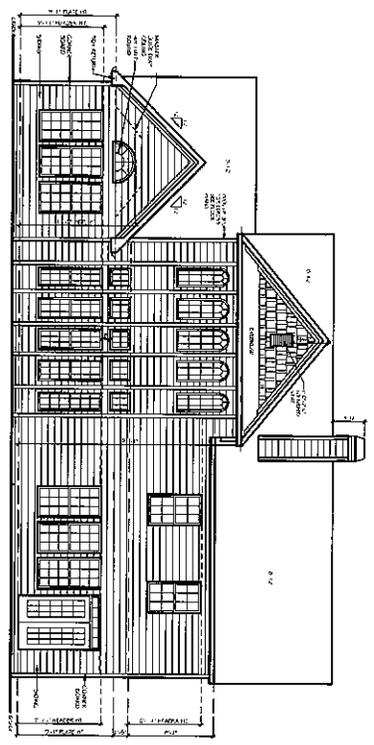


REAR ELEVATION
SCALE 1/8"=1'-0"

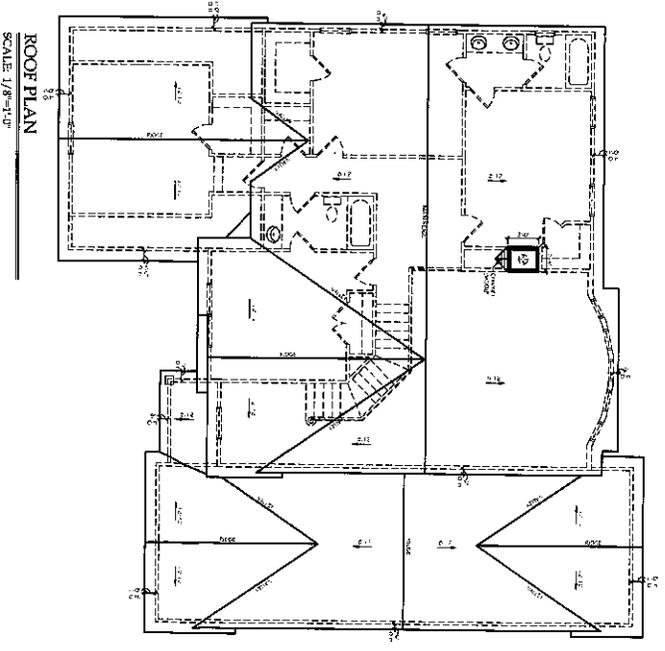

ROOF PLAN
SCALE 1/8"=1'-0"

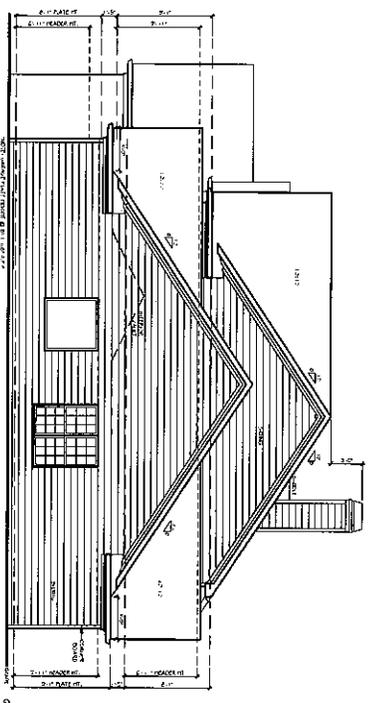


RIGHT ELEVATION
SCALE 1/8"=1'-0"

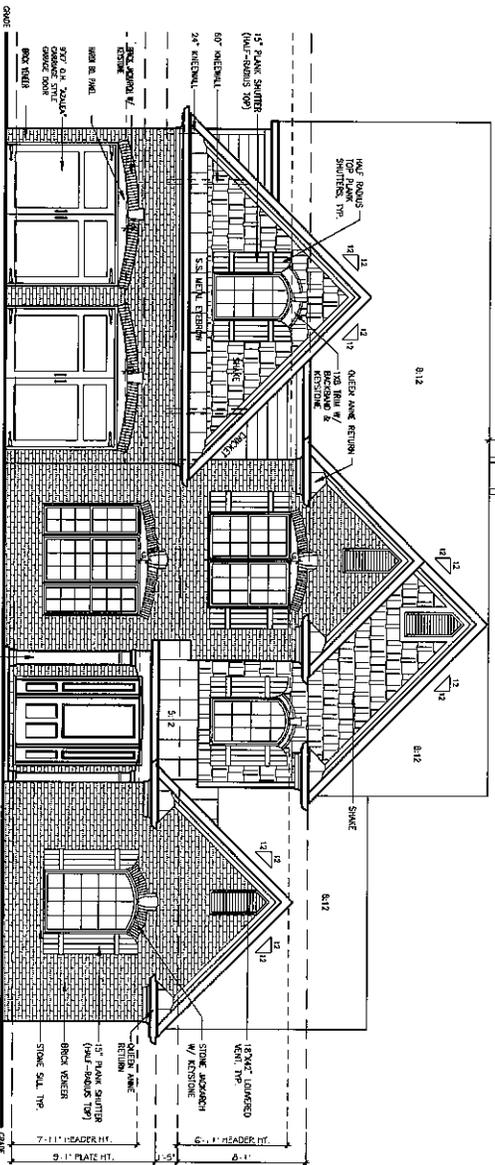

FRONT ELEVATION
SCALE 3/16"=1'-0"

<p>BEAUMONT ELEV. AND ROOF PLAN</p>		<p>Hart Architectural Group</p> <p>252 BLACK BIRCH PASS LILBURN GA 30047 PHONE (770) 251-2254 FAX (770) 251-2782</p>
<p>DATE: 11/10/02 DRAWN BY: JLD CHECKED BY: JLD SCALE: AS SHOWN</p>	<p>PROJECT NO.: 02-001 SHEET NO.: 11</p>	

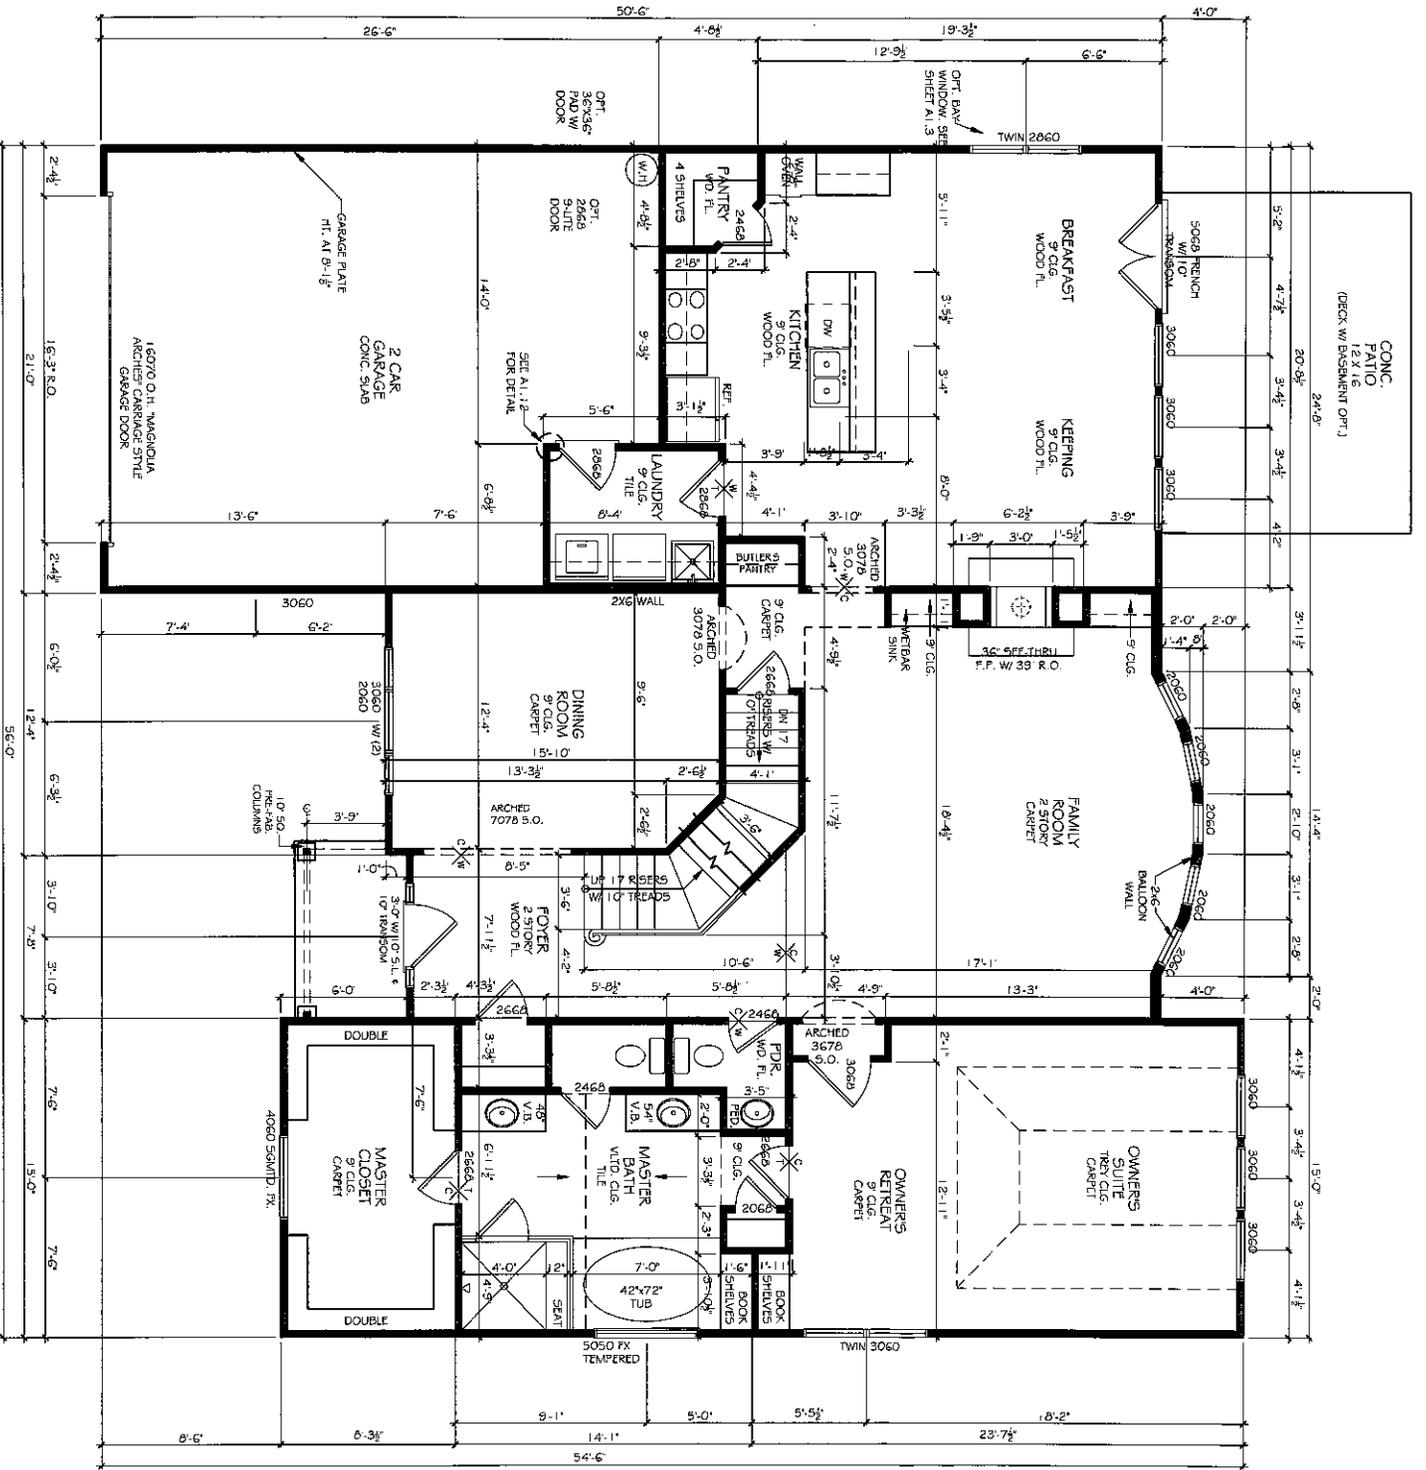

DESIGN CRITERIA:

2012 International Residential Code with Georgia Amendments

Roof:
 Live Load = 20 psf
 Dead Load = 10 psf

Floors:
 Live Load = 40 psf
 Dead Load = 10 psf

Wind Speed = 90 mph
Max. Height = 35'-0"

BEAUMONT


1st Floor - 1,987 sf
 2nd Floor - 1,162 sf
 Total - 3,149 sf
 Garage - 518 sf



BEAUMONT		1ST FLOOR PLAN
A1.1		

DATE: 02/25/2016
 DRAWN BY: JHEART
 CHECKED BY: JHEART

252 BLACK BACH PASS, LILBURN, GA 30047
 PHONE: (770) 221-2166 FAX: (678) 416-2767

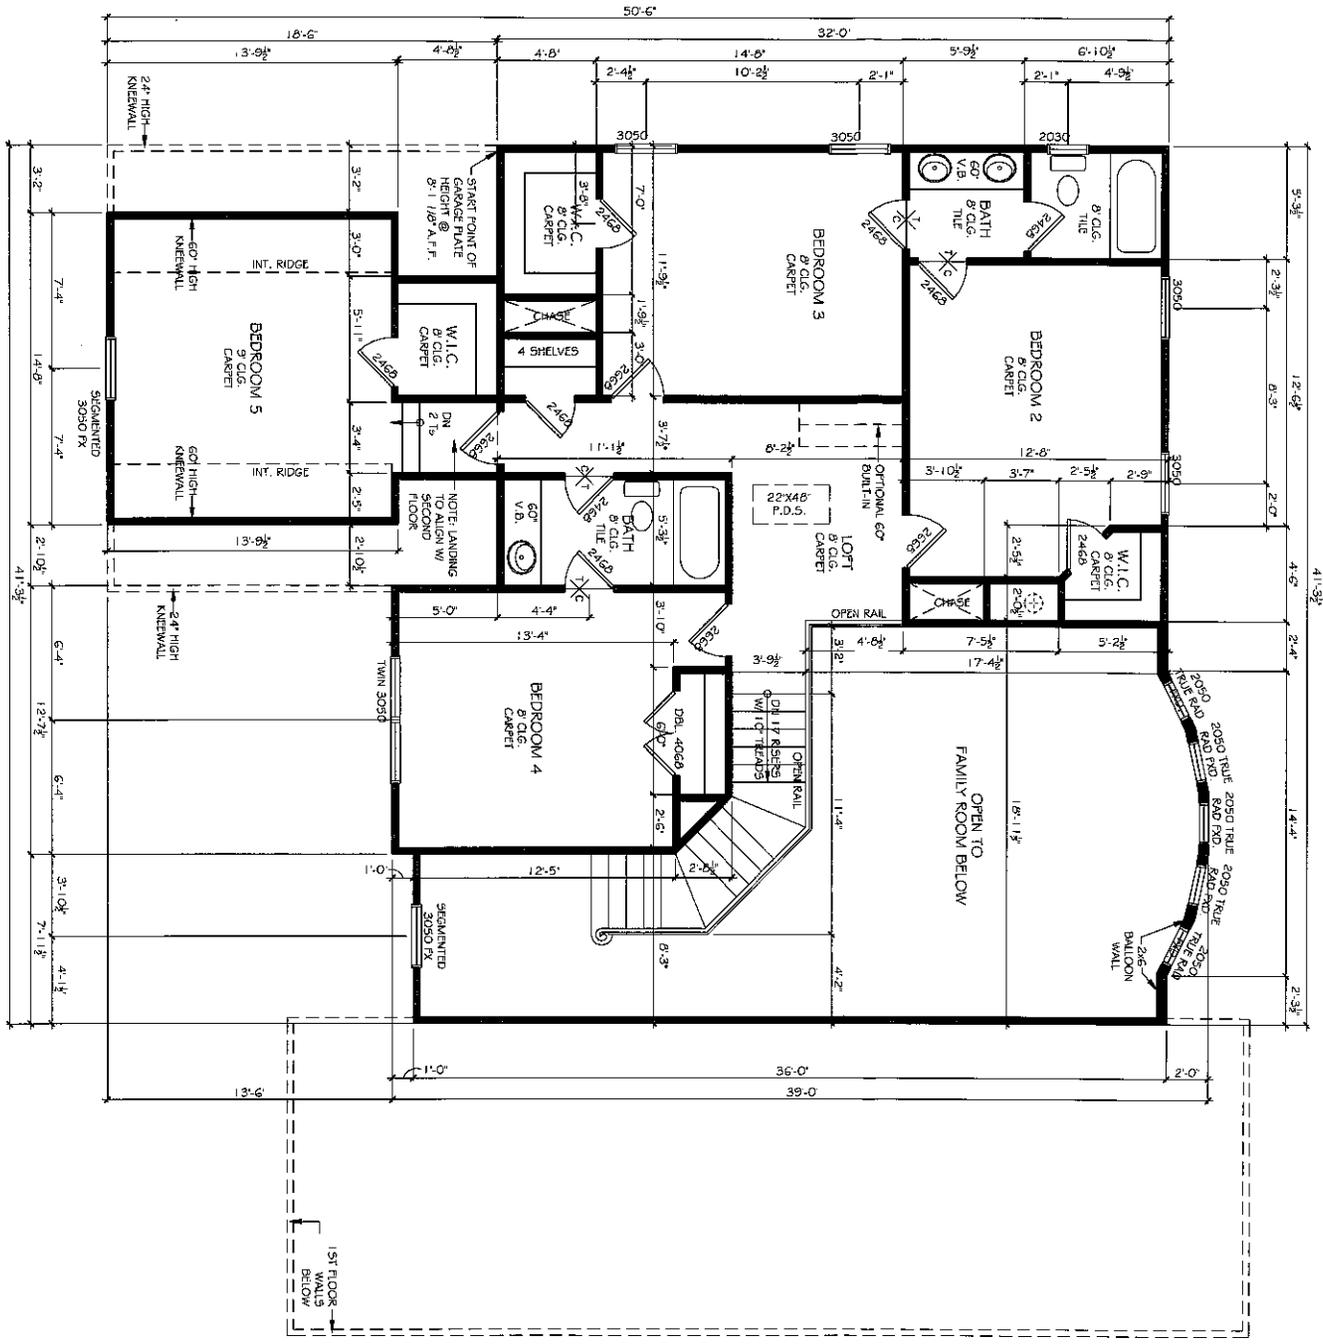



BEAUMONT

2ND FLOOR PLAN


DATE	08/22/2015
PROJECT	MEHANT
SCALE	1/4" = 1'-0"
DATE	08/22/2015
PROJECT	MEHANT
SCALE	1/4" = 1'-0"
DATE	08/22/2015
PROJECT	MEHANT
SCALE	1/4" = 1'-0"

Hart Group


257 BLACK BIRCH PASS, LILBURN, GA 30057
PHONE (770) 251-2244 FAX (770) 415-2782

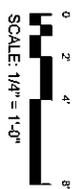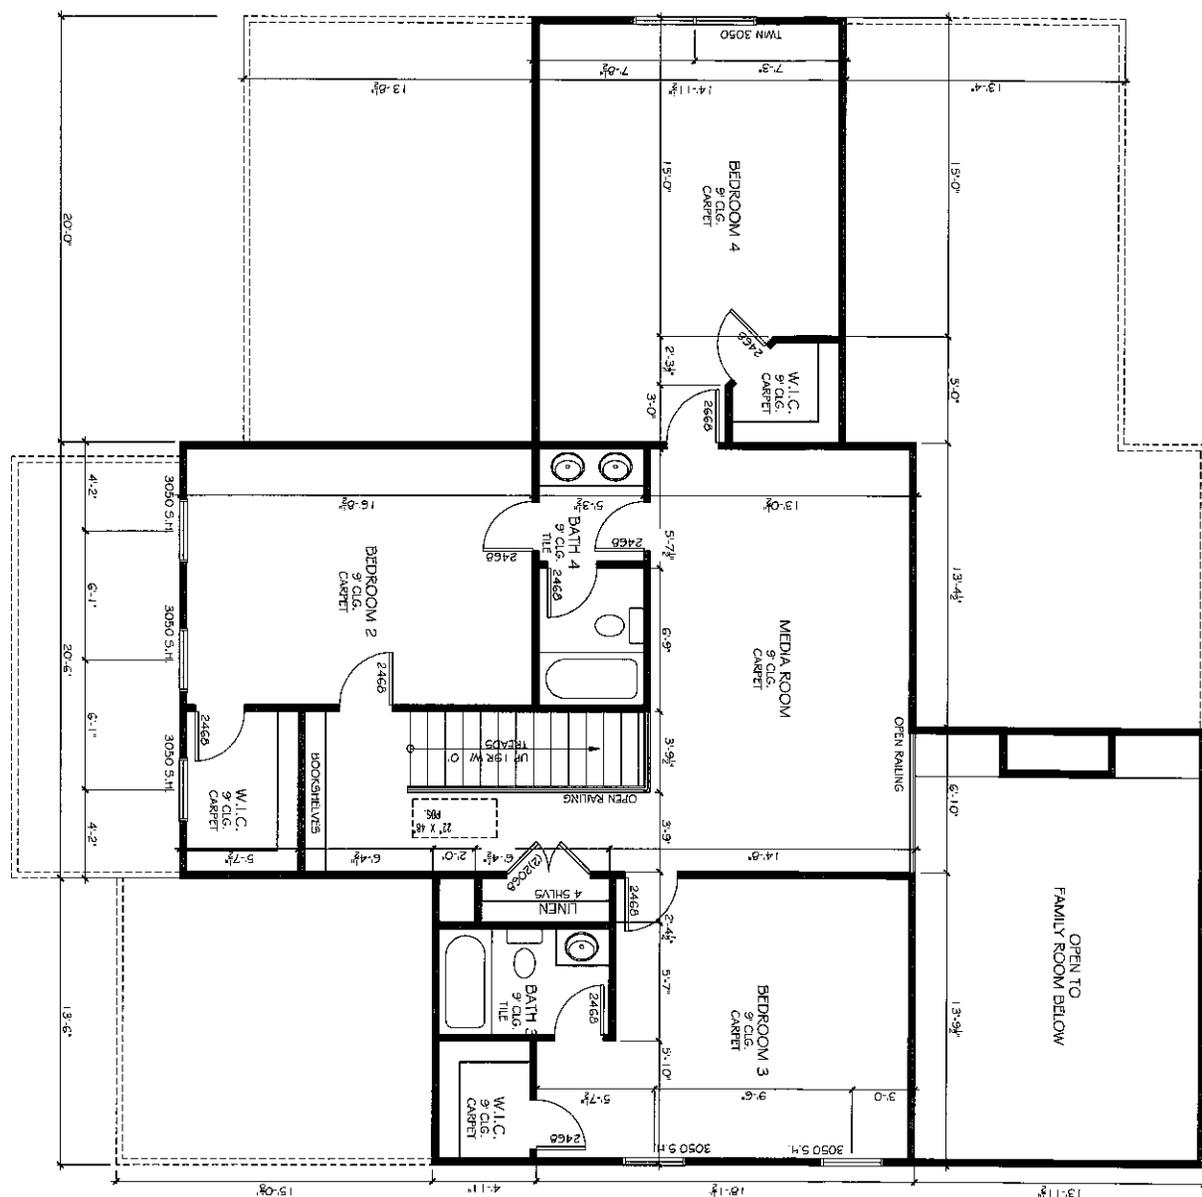


<p>BRIARWOOD 2ND FLOOR PLAN</p>		<p>257 BLACK BIRCH PASS, LILBURN, GA 30057 PHONE (770) 702-2344 FAX (770) 439-2742</p>
<p>DATE: 08/12/2011 SCALE: 1/4" = 1'-0" SHEET NO: A1.2</p>	<p>PROJECT NO: 081200116 DRAWN BY: J. BLUNT CHECKED BY: J. BLUNT DATE: 08/12/2011</p>	

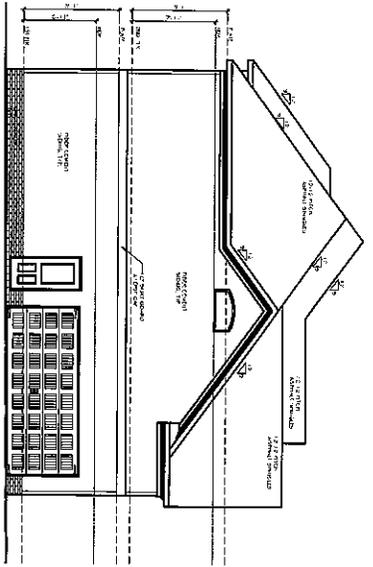


LEFT ELEVATION
SCALE 1/8"=1'-0"

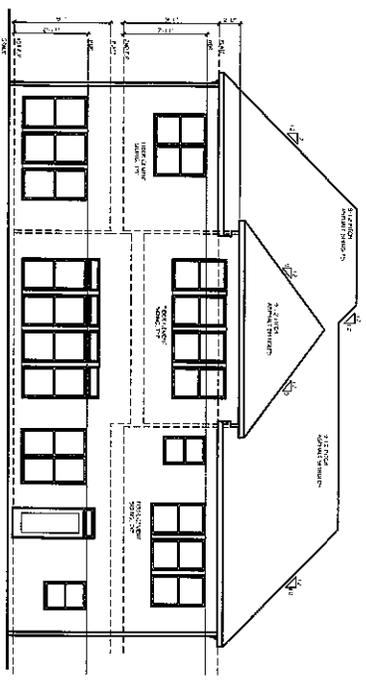

REAR ELEVATION
SCALE 1/8"=1'-0"

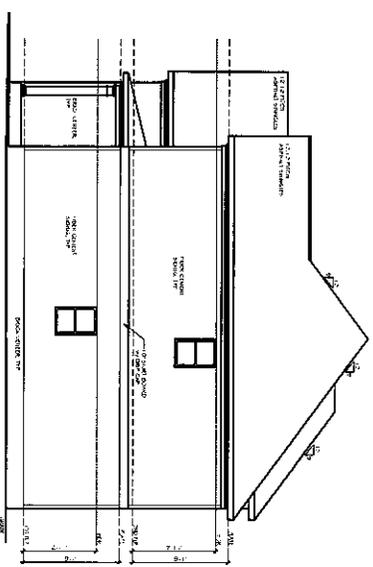

RIGHT ELEVATION
SCALE 1/8"=1'-0"

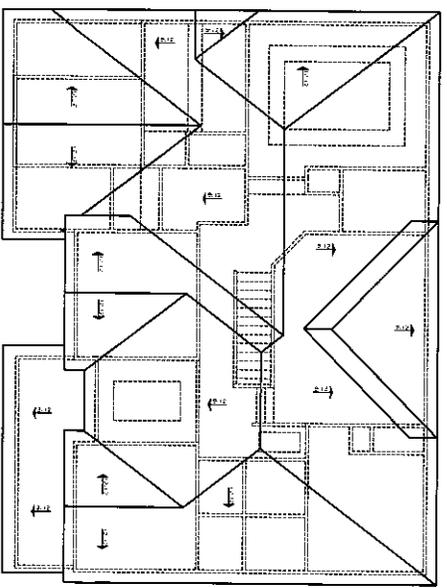


ROOF PLAN
SCALE 1/8"=1'-0"



FRONT ELEVATION
SCALE 3/16"=1'-0"

<p>Hartwith Group</p> <p>252 BLACK BECK PASS, LAJUN CA 92037 PHONE (714) 231-2315 FAX (888) 410-2742</p>		<p>KENDALL</p> <p>ELEV. AND ROOF PLAN</p>
<p>DATE: 11/12</p> <p>REV: 01</p> <p>BY: JLD</p> <p>CHK: JLD</p> <p>APP: JLD</p> <p>SCALE: AS NOTED</p>	<p>PROJECT: 08123016</p> <p>CLIENT: M&K</p> <p>TYPE: RES</p> <p>DESCRIPTION: SEE TITLE</p>	<p>NO. OF SHEETS: 12</p> <p>NO. OF PAGES: 12</p> <p>NO. OF FLOORS: 2</p> <p>NO. OF ROOMS: 12</p> <p>NO. OF WALLS: 12</p> <p>NO. OF DOORS: 12</p> <p>NO. OF WINDOWS: 12</p> <p>NO. OF ROOFS: 12</p> <p>NO. OF STAIRS: 12</p> <p>NO. OF ELEVATORS: 12</p> <p>NO. OF OTHER: 12</p>

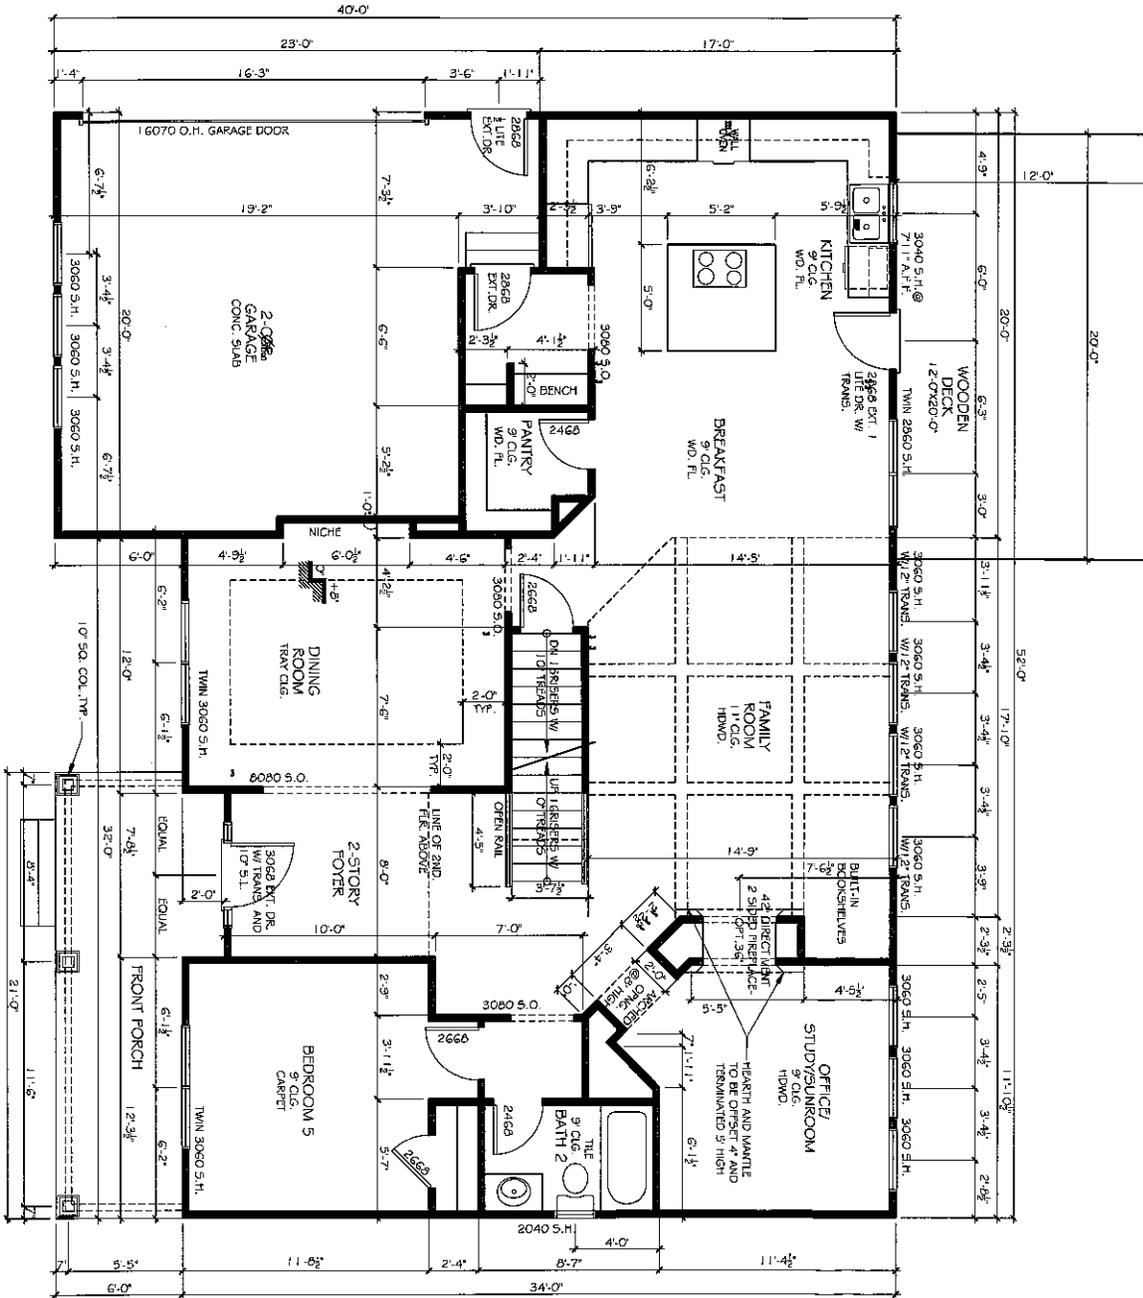

DESIGN CRITERIA:
 2012 International Residential Code with Georgia Amendments

Roof:
 Live Load = 20 psf
 Dead Load = 10 psf

Floors:
 Live Load = 40 psf
 Dead Load = 10 psf

Wind Speed = 90 mph
 Max. Height = 35'-0"

KENDALL
 1st Floor - 1,472 sf
 2nd Floor - 1,634 sf
 Total - 3,106 sf
 Garage - 401 sf




KENDALL
1ST FLOOR PLAN

Hart Group

252 BLACK BIRCH PASS, ALBURN, GA. 30617
 PHONE 4782 251 2514 FAX 4782 615 2782

PROJECT: 09-2572016
 DATE: 1/4/11
 DRAWN BY: [blank]
 CHECKED BY: [blank]
 SCALE: 1/4" = 1'-0"

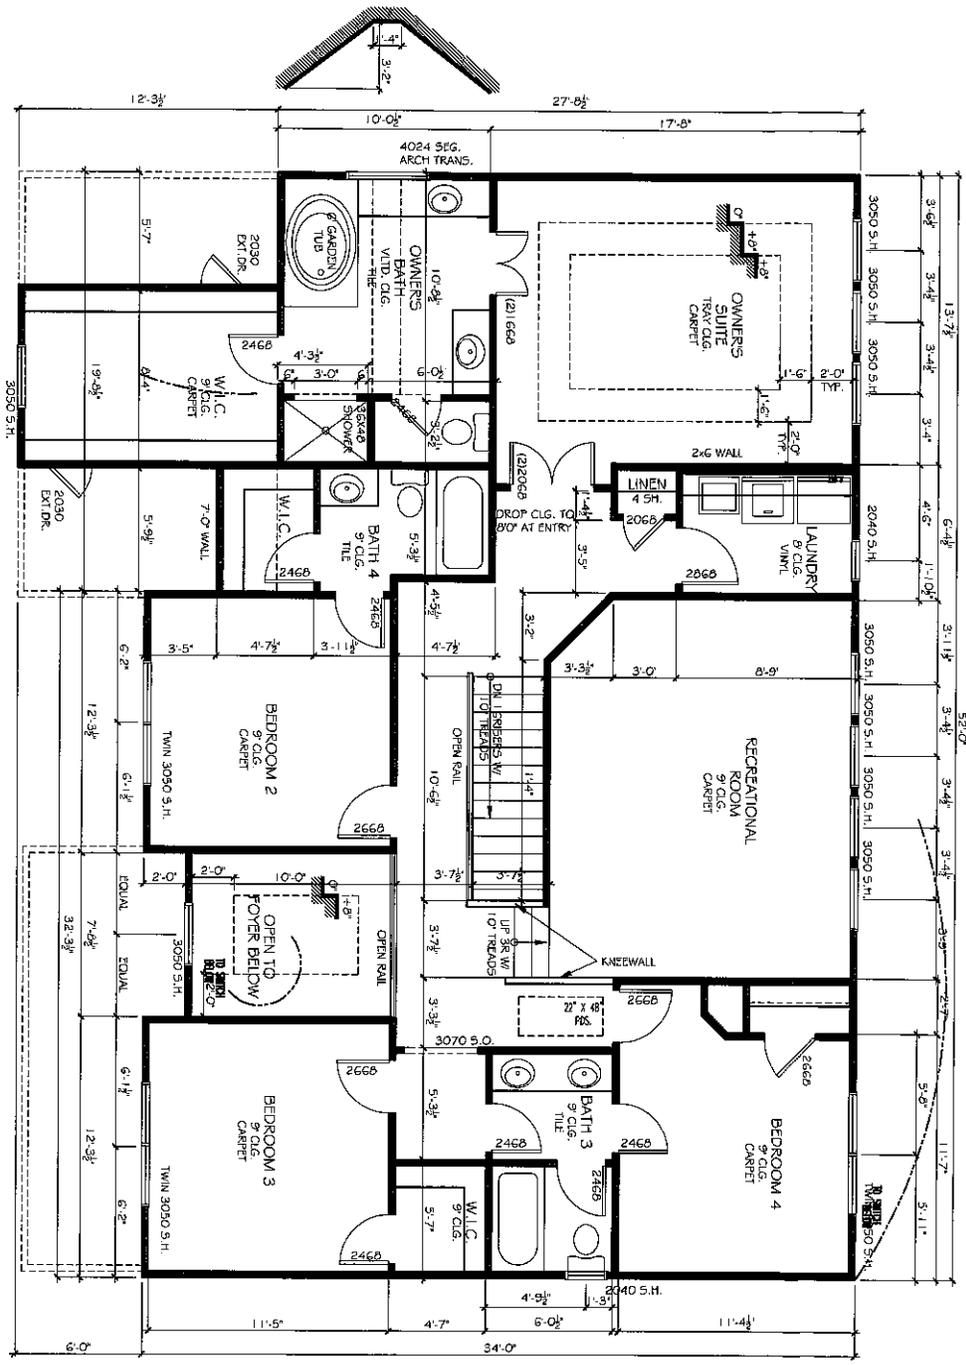

KENDALL

2ND FLOOR PLAN

NO.	DATE	BY	CHK.
1	11/11/00
2
3
4
5
6
7
8
9
10

Hart Group
 252 BLACK BIRCH PASS LILBURN GA 30047
 PHONE (770) 251-2544 FAX (888) 411-2212

A1.2


SCALE: 1/4" = 1'-0"

DATE: 11/11/00


PROJECT: KENDALL

DESIGNER: [Name]


ARCHITECT: [Name]

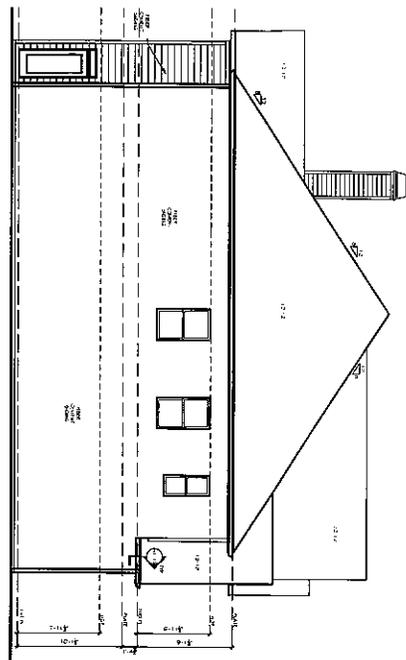


LEFT ELEVATION
SCALE 1/8"=1'-0"

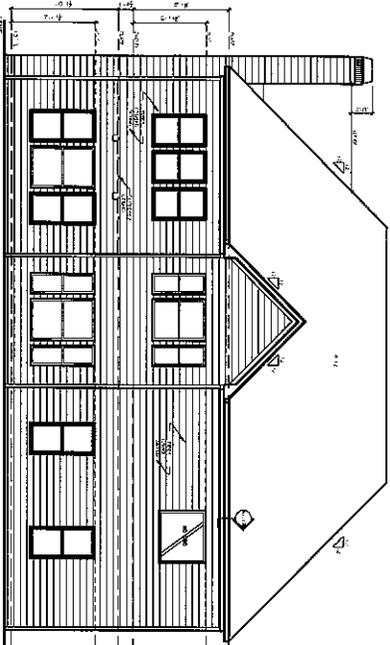


REAR ELEVATION
SCALE 1/8"=1'-0"

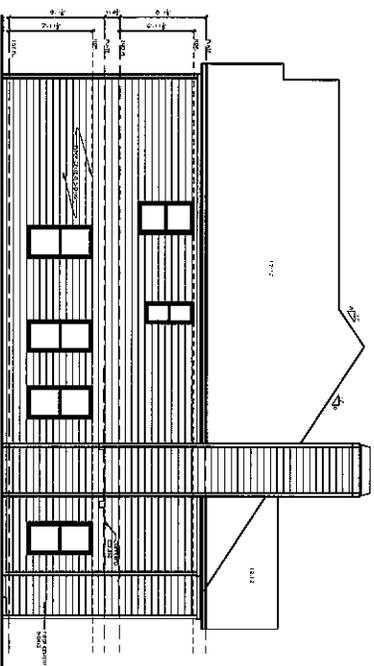

RIGHT ELEVATION
SCALE 1/8"=1'-0"

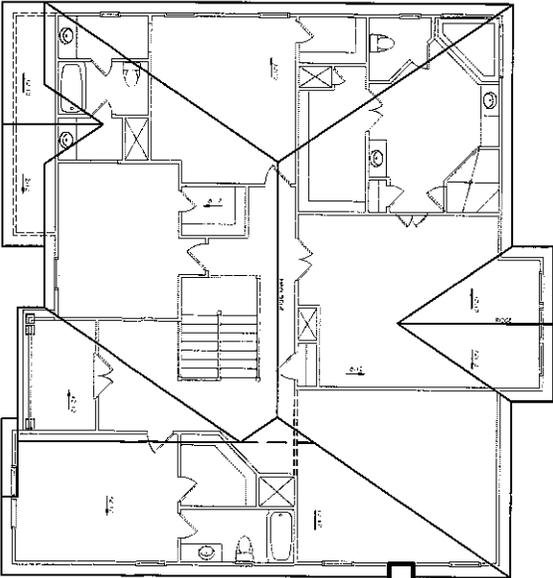


ROOF PLAN
SCALE 1/8"=1'-0"

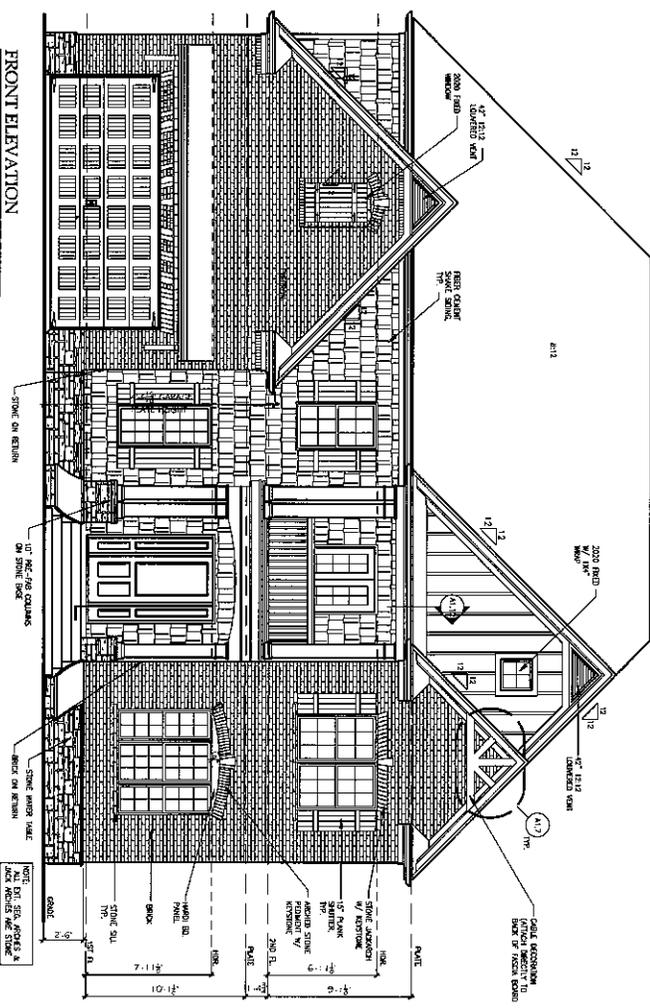

FRONT ELEVATION
SCALE 3/16"=1'-0"

<p>A1.0</p>	<p>OLIVER ELEV. AND ROOF PLAN</p>	<p>Hart Group 252 BLACK BIRCH PASS, LILBURN, GA 30047 PHONE (770) 231-2344 FAX (770) 231-2342</p>
<p>DATE: 08/25/10 SCALE: AS NOTED PROJECT: OLIVER SHEET: A1.0</p>	<p>REVISIONS: NO. DATE BY DESCRIPTION</p>	<p>THIS DRAWING IS TO BE USED IN CONNECTION WITH THE CONTRACT DOCUMENTS FOR THE PROJECT IDENTIFIED ABOVE. IT IS THE RESPONSIBILITY OF THE USER TO VERIFY THE ACCURACY OF THE INFORMATION CONTAINED HEREIN. THE USER SHALL BE RESPONSIBLE FOR OBTAINING ALL NECESSARY PERMITS AND REGULATORY APPROVALS. THE USER SHALL BE RESPONSIBLE FOR OBTAINING ALL NECESSARY INFORMATION FROM THE LOCAL AUTHORITIES. THE USER SHALL BE RESPONSIBLE FOR OBTAINING ALL NECESSARY INFORMATION FROM THE LOCAL AUTHORITIES.</p>


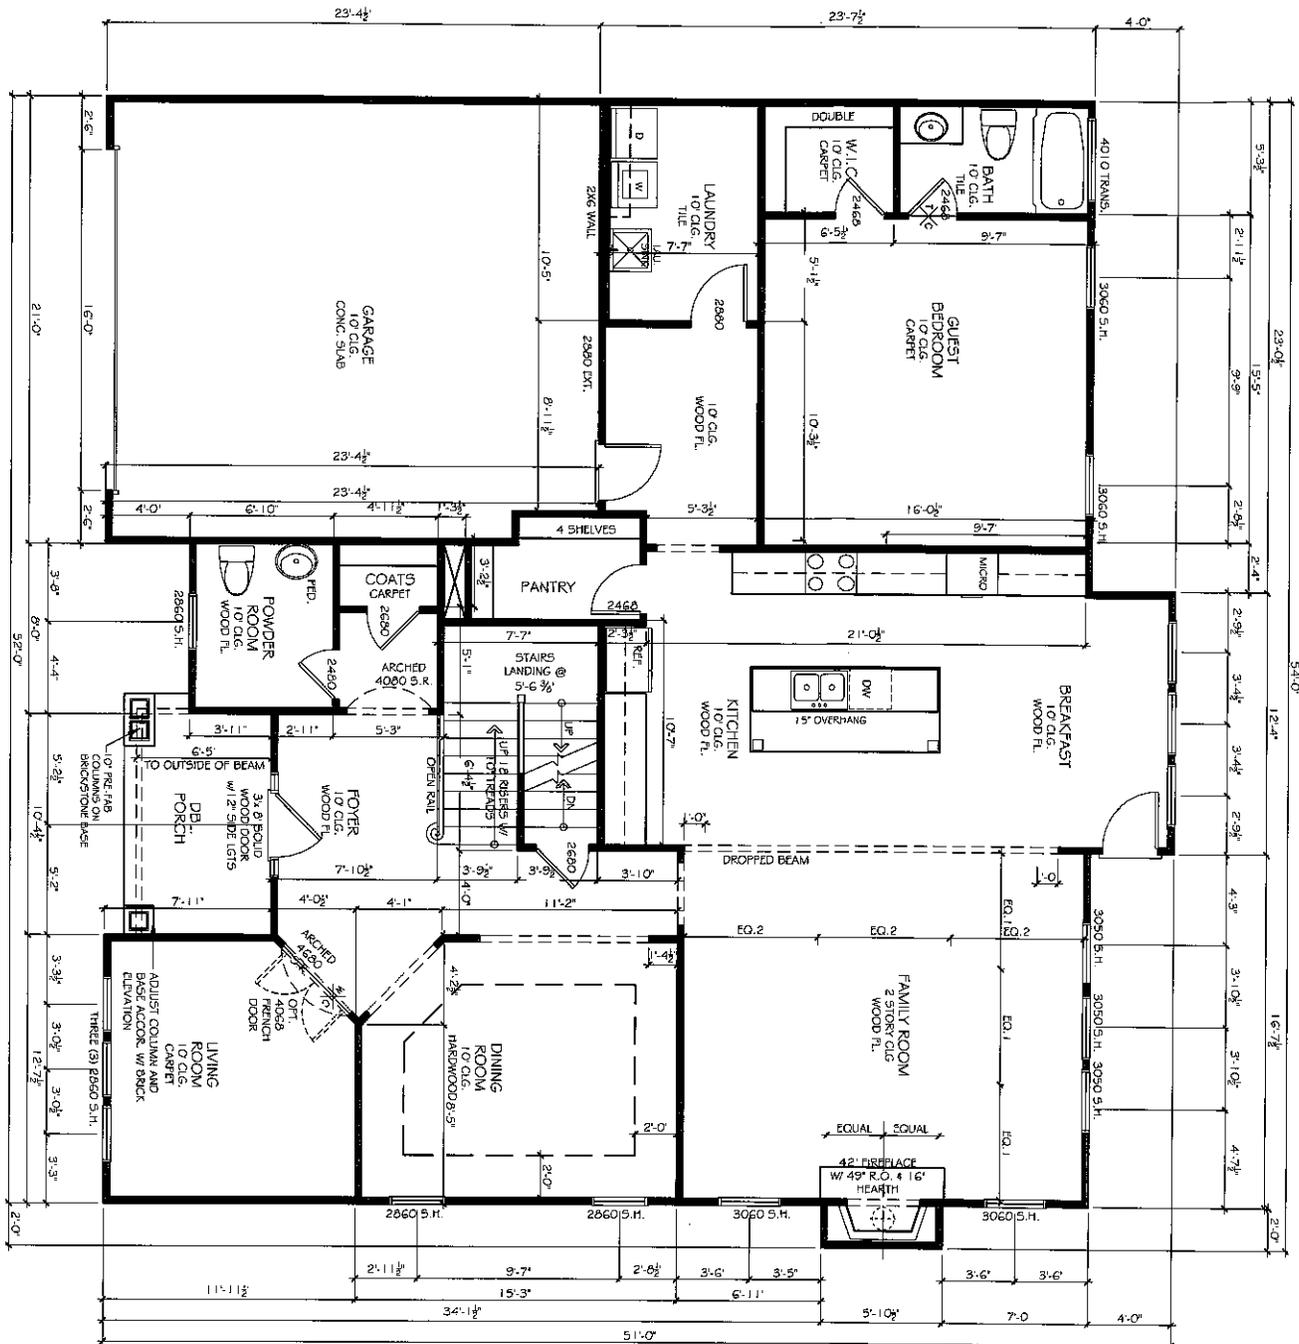


OLIVER
 1st Floor - 1,895 sf
 2nd Floor - 1,879 sf
 Total - 3,764 sf
 Garage - 485 sf

DESIGN CRITERIA:
 2012 International Residential Code with Georgia Amendments
Roof:
 Live Load = 20 psf
 Dead Load = 10 psf
Floors:
 Live Load = 40 psf
 Dead Load = 10 psf
 Wind Speed = 90 mph
 Max. Height = 35'-0"




A1.1	<h2 style="margin: 0;">OLIVER</h2> <h3 style="margin: 0;">1ST FLOOR PLAN</h3>	<p>Hart-Wain Group 252 BLACK BIRCH PASS, LILBURN, GA 30047 PHONE (770) 231-2544 FAX (678) 412-2722</p>
-------------	---	---

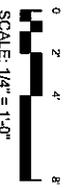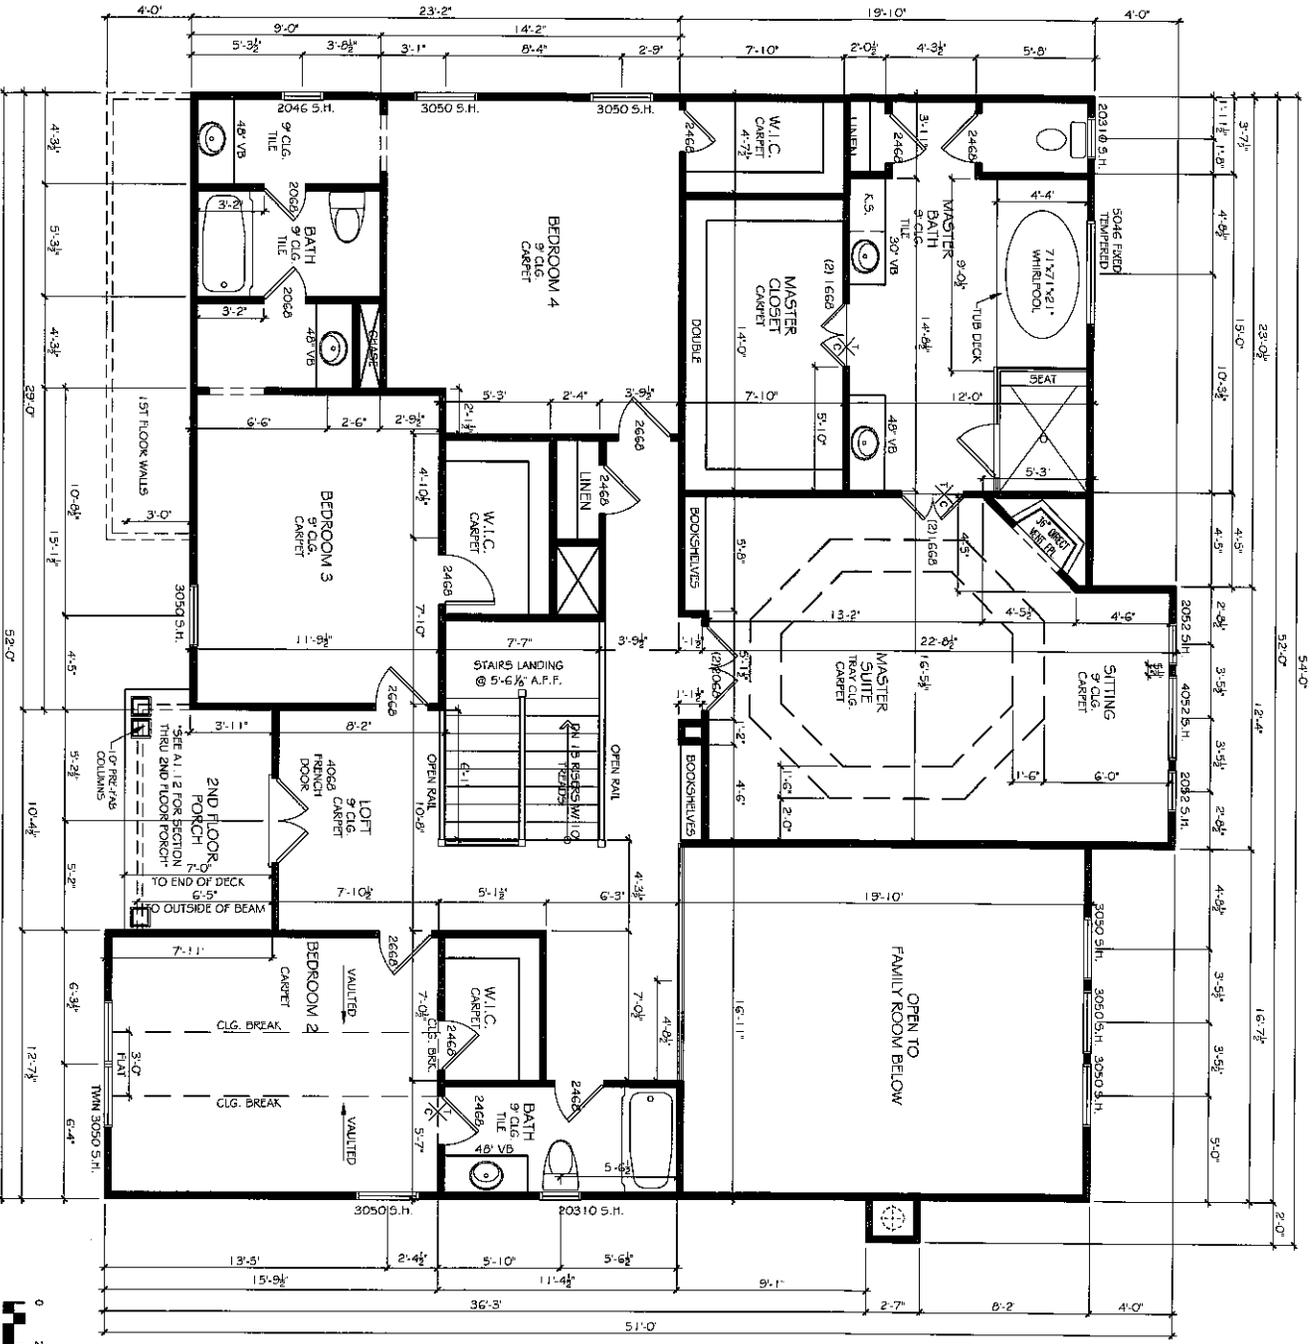


<h1 style="margin: 0;">A1.2</h1>	<h2 style="margin: 0;">OLIVER</h2> <h3 style="margin: 0;">2ND FLOOR PLAN</h3>	<div style="display: flex; justify-content: space-between; align-items: center;"> <div style="font-size: 8px;"> <p>PROJECT: OLIVER 2ND FLOOR PLAN</p> <p>DATE: 08/15/07</p> <p>SCALE: 1/4" = 1'-0"</p> <p>DESIGNED BY: [Name]</p> <p>DRAWN BY: [Name]</p> <p>CHECKED BY: [Name]</p> <p>DATE: 08/15/07</p> </div> <div style="text-align: center;"> <p style="font-size: 8px;">252 BLACK BUCK PASS, LILLBURN, GA 30067 PHONE (770) 831-2342 FAX (770) 415-2322</p> </div> </div>
----------------------------------	---	---


LEFT ELEVATION
SCALE 1/8"=1'-0"

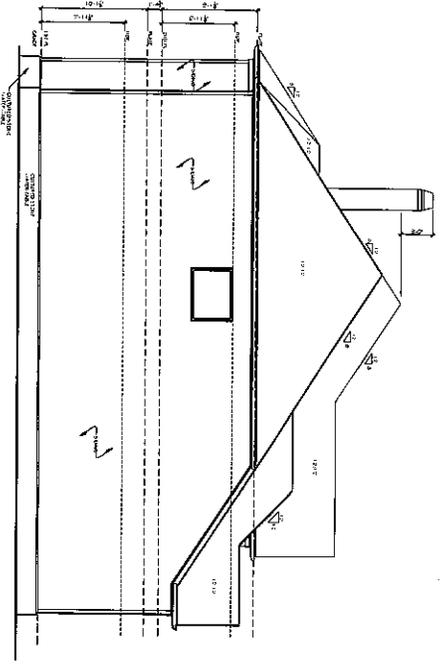


REAR ELEVATION
SCALE 1/8"=1'-0"

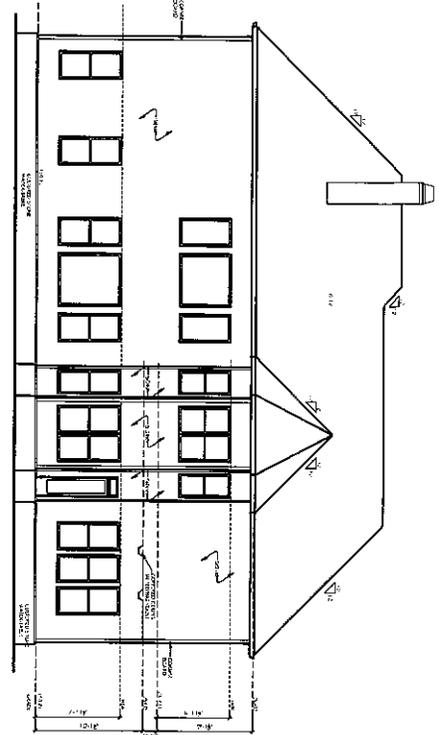


RIGHT ELEVATION
SCALE 1/8"=1'-0"

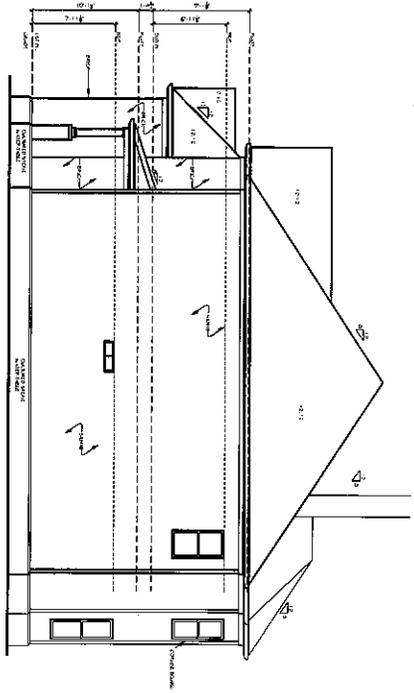

ROOF PLAN
SCALE 1/8"=1'-0"

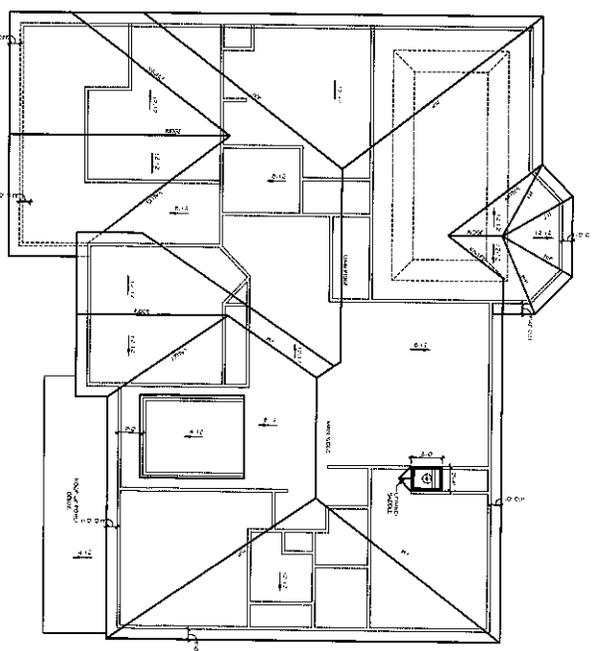

FRONT ELEVATION
SCALE 3/16"=1'-0"

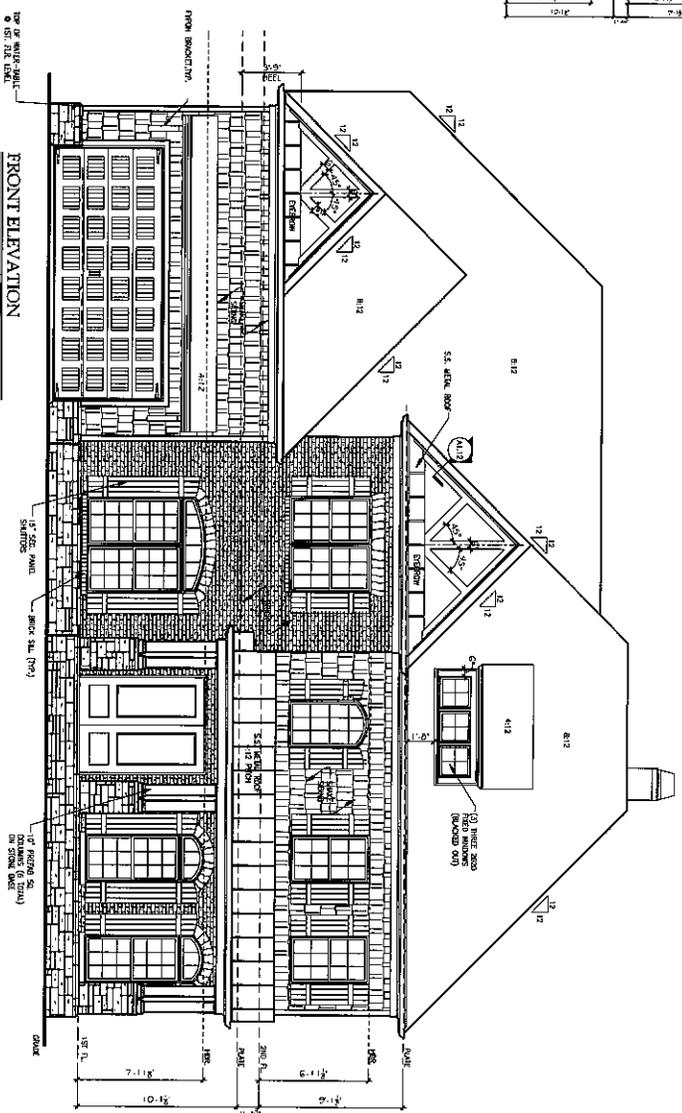

A1.0

DATE: 08/25/14
 DRAWN BY: ME/LNT
 CHECKED BY: JAS/NTD
 TITLE: PINEHURST

1. THIS DRAWING IS THE PROPERTY OF HART & WATSON, INC. AND IS NOT TO BE REPRODUCED OR TRANSMITTED IN ANY FORM OR BY ANY MEANS, ELECTRONIC OR MECHANICAL, INCLUDING PHOTOCOPYING, RECORDING, OR BY ANY INFORMATION STORAGE AND RETRIEVAL SYSTEM, WITHOUT THE WRITTEN PERMISSION OF HART & WATSON, INC.

2. THE DESIGN IS UNREGISTERED AS A TRADEMARK OF THE DESIGNER.

3. ALL RIGHTS RESERVED. PUBLISHED BY THE ARCHITECTURE OF THE SUPERVISOR, INC.

4. THE DESIGNER ASSUMES NO LIABILITY FOR ANY DAMAGE OR INJURY TO PERSONS OR PROPERTY ARISING FROM THE USE OF THIS DRAWING.

PINEHURST
ELEV. AND ROOF PLAN

Hart & Watson Group
 252 BLACK BRIDGE PASS, LILBURN, GA 30047
 PHONE (770) 231-2344 FAX (404) 445-2747

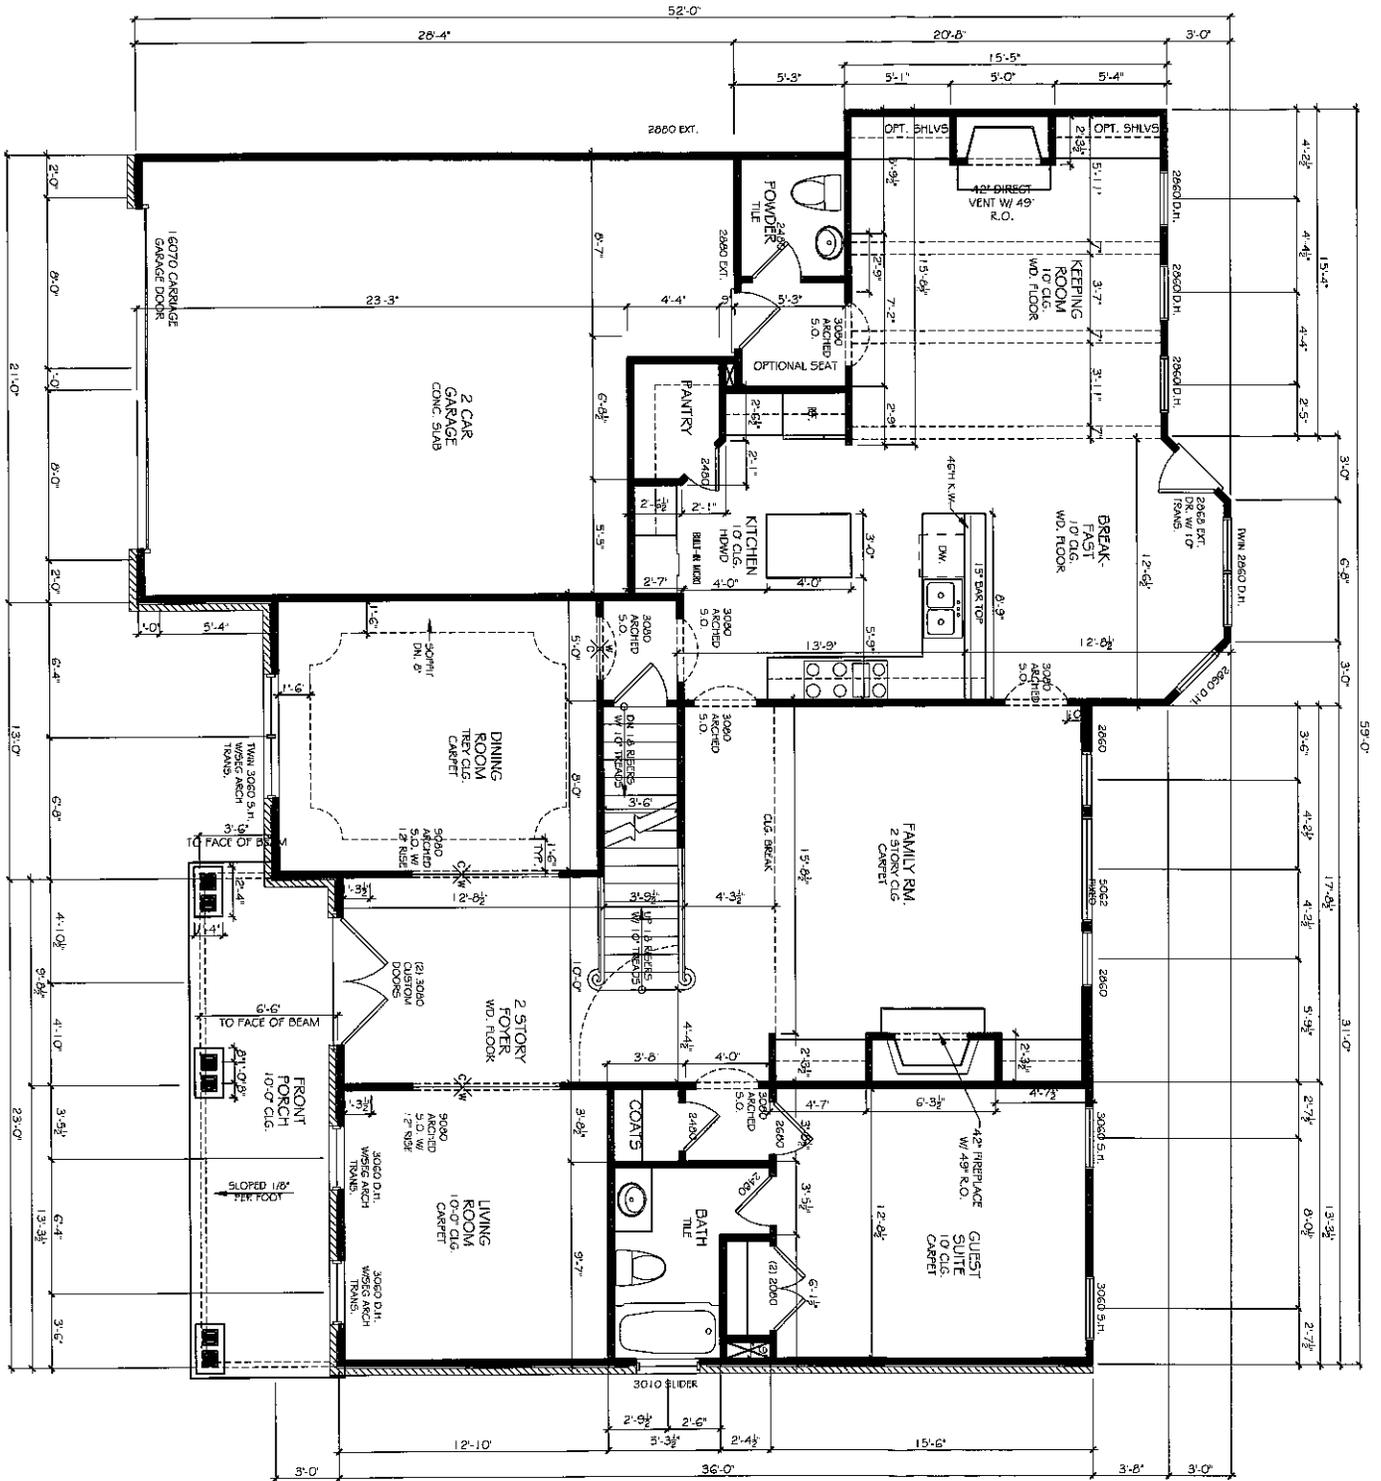

DESIGN CRITERIA:
 2012 International Residential Code with Georgia Amendments

Roof:
 Live Load = 20 psf
 Dead Load = 10 psf



Floors:
 Live Load = 40 psf
 Dead Load = 10 psf

Wind Speed = 90 mph
 Max. Height = 35'-0"


PINEHURST
 1st Floor - 1,911 sf
 2nd Floor - 1,837 sf
 Total - 3,748 sf
 Garage - 533 sf




<p>PINEHURST 1ST FLOOR PLAN</p>	<p>Hart Group ARCHITECTS</p>	<p>NO. 101-1011</p>
		<p>DATE: 08/28/2013</p>
<p>PROJECT: PINEHURST</p>	<p>132 BLACK BIRCH PASS, LIL BURN, GA 30047 PHONE: (770) 231-7314 FAX: (770) 231-7312</p>	<p>NO. 101-1011</p>
<p>SCALE: 1/4" = 1'-0"</p>	<p>DATE: 08/28/2013</p>	<p>NO. 101-1011</p>

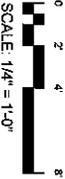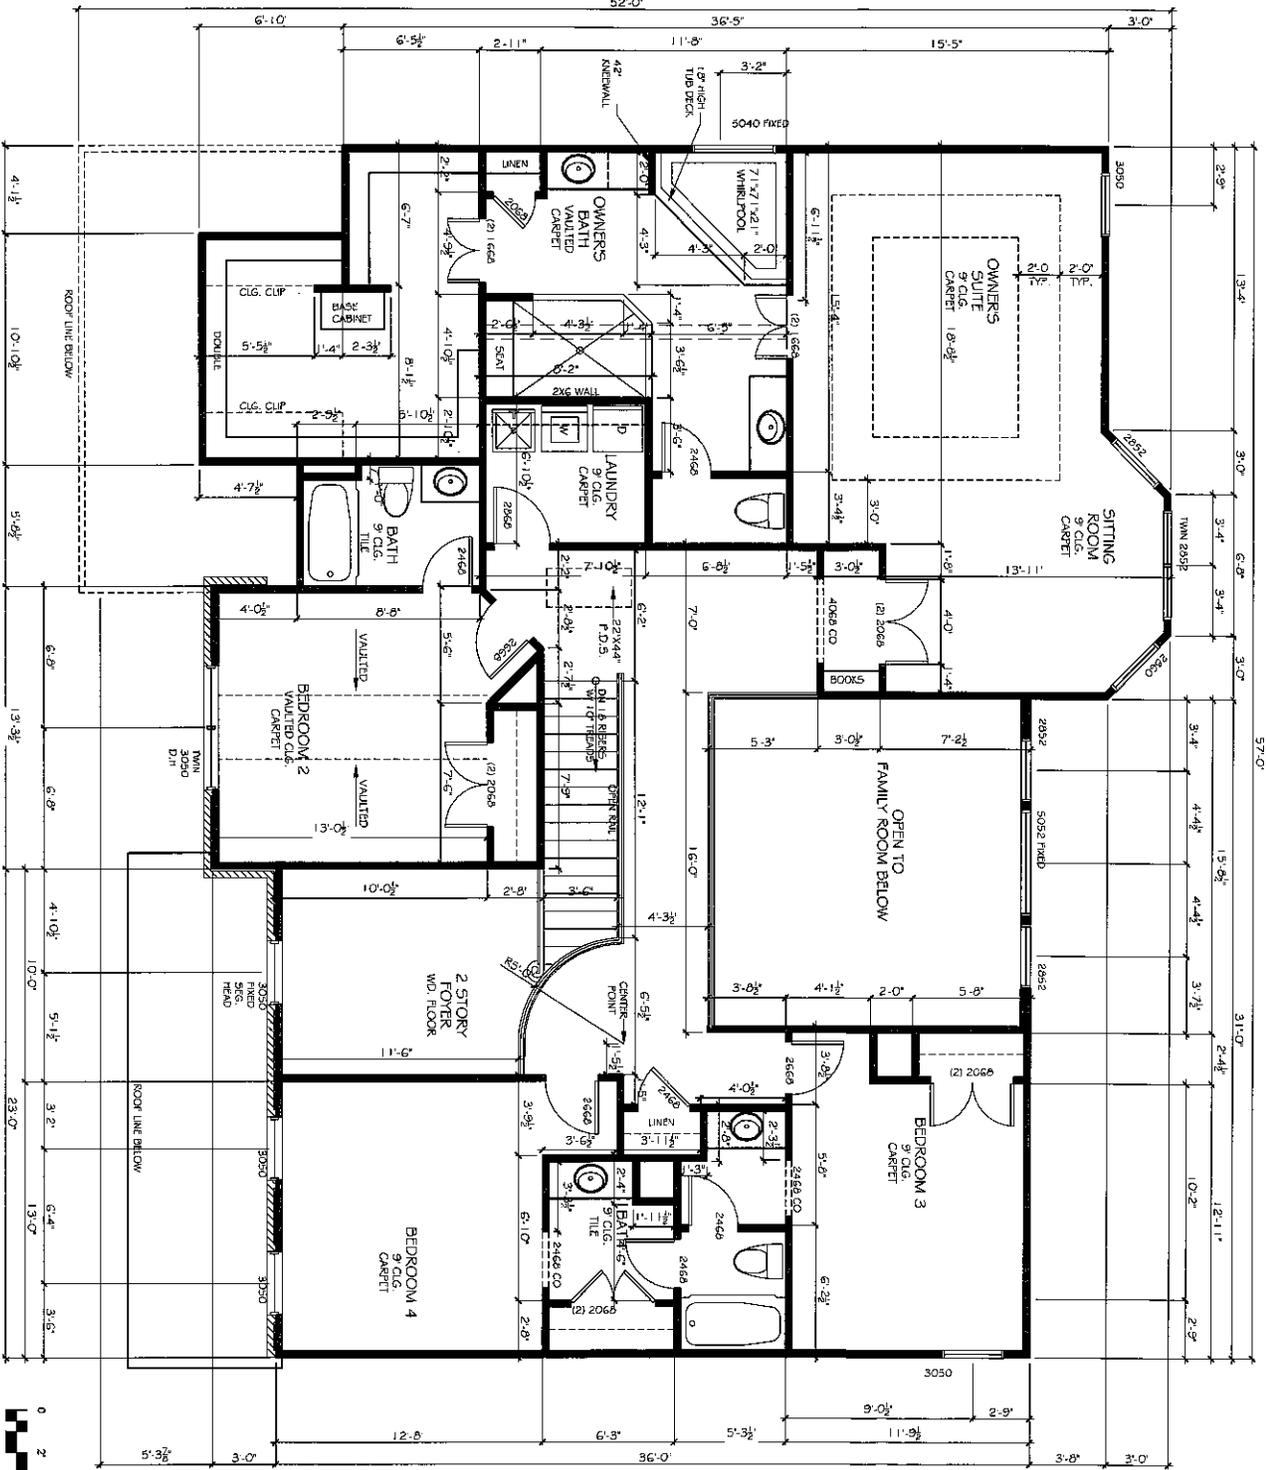


<h1 style="margin: 0;">A1.2</h1>	<h2 style="margin: 0;">PINEHURST</h2> <h3 style="margin: 0;">2ND FLOOR PLAN</h3>	<p style="font-size: small; margin: 0;"> 252 BLACK BIRCH PASS, ATL BURN, GA. 30017 PHONE (770) 251-7574 FAX (770) 415-2322 </p>
PROJECT NO. 08252016 DATE: 1/14/11 SCALE: 1/4" = 1'-0"	DRAWN BY: [Name] CHECKED BY: [Name] APPROVED BY: [Name]	SHEET NO. 1 OF 1 TOTAL SHEETS: 1

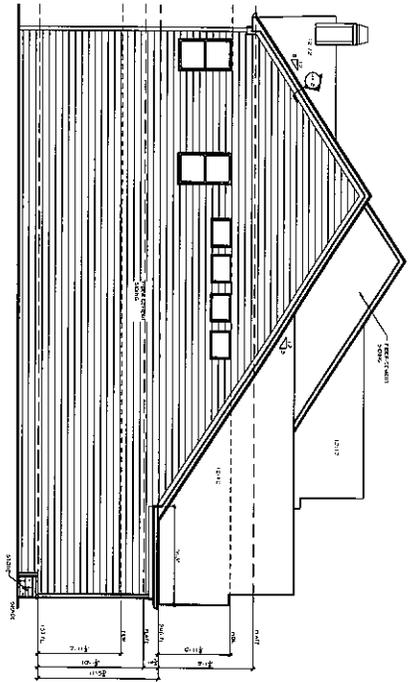


LEFT ELEVATION
SCALE 1/8"=1'-0"

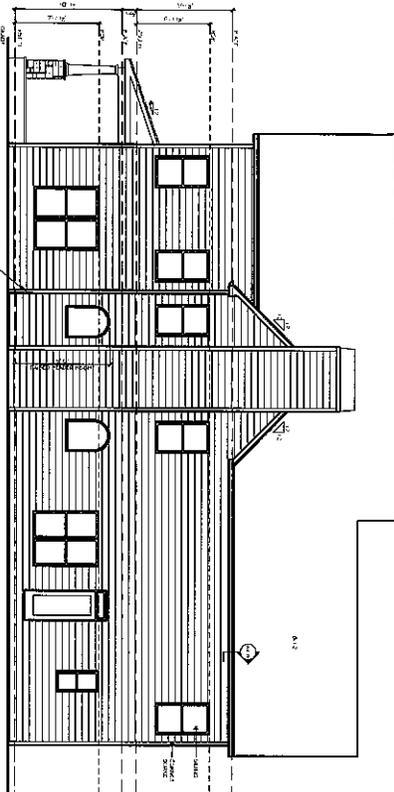


REAR ELEVATION
SCALE 1/8"=1'-0"

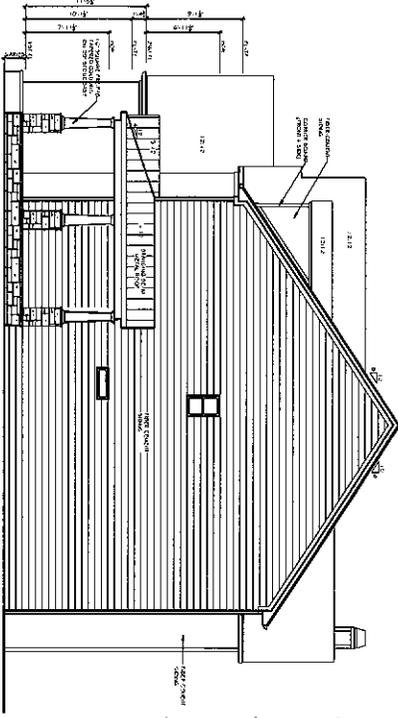

RIGHT ELEVATION
SCALE 1/8"=1'-0"

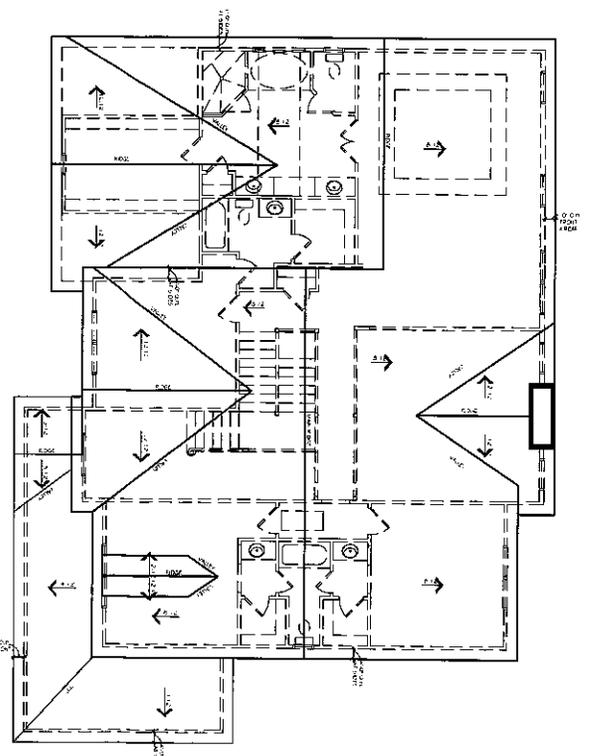


ROOF PLAN
SCALE 1/8"=1'-0"

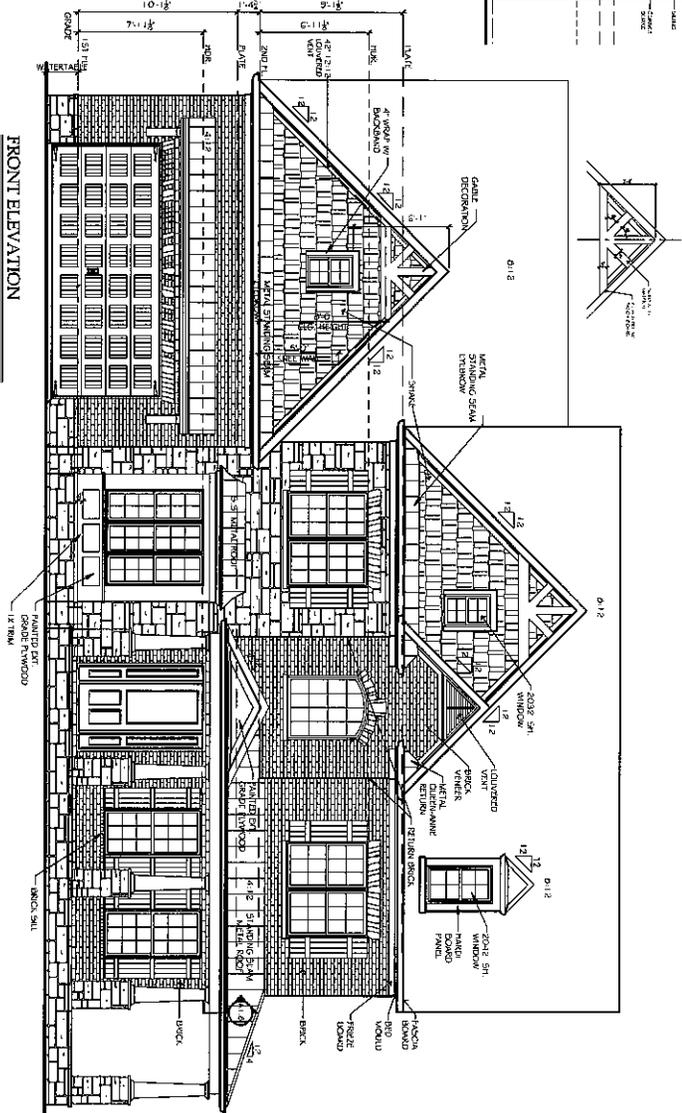

FRONT ELEVATION
SCALE 3/16"=1'-0"

<p>WESTCHESTER ELEV. AND ROOF PLAN</p>	<p>Hart GROUP</p>
	<p>251 BLACK BIRCH PASS, LILBURN, GA. 30047 PHONE (770) 251-2344 FAX (770) 251-2762</p>
<p>DATE: 01/14/01 DRAWN BY: [Name] CHECKED BY: [Name] SCALE: AS NOTED</p>	<p>PROJECT: [Name] SHEET: [Number] TOTAL SHEETS: [Total]</p>

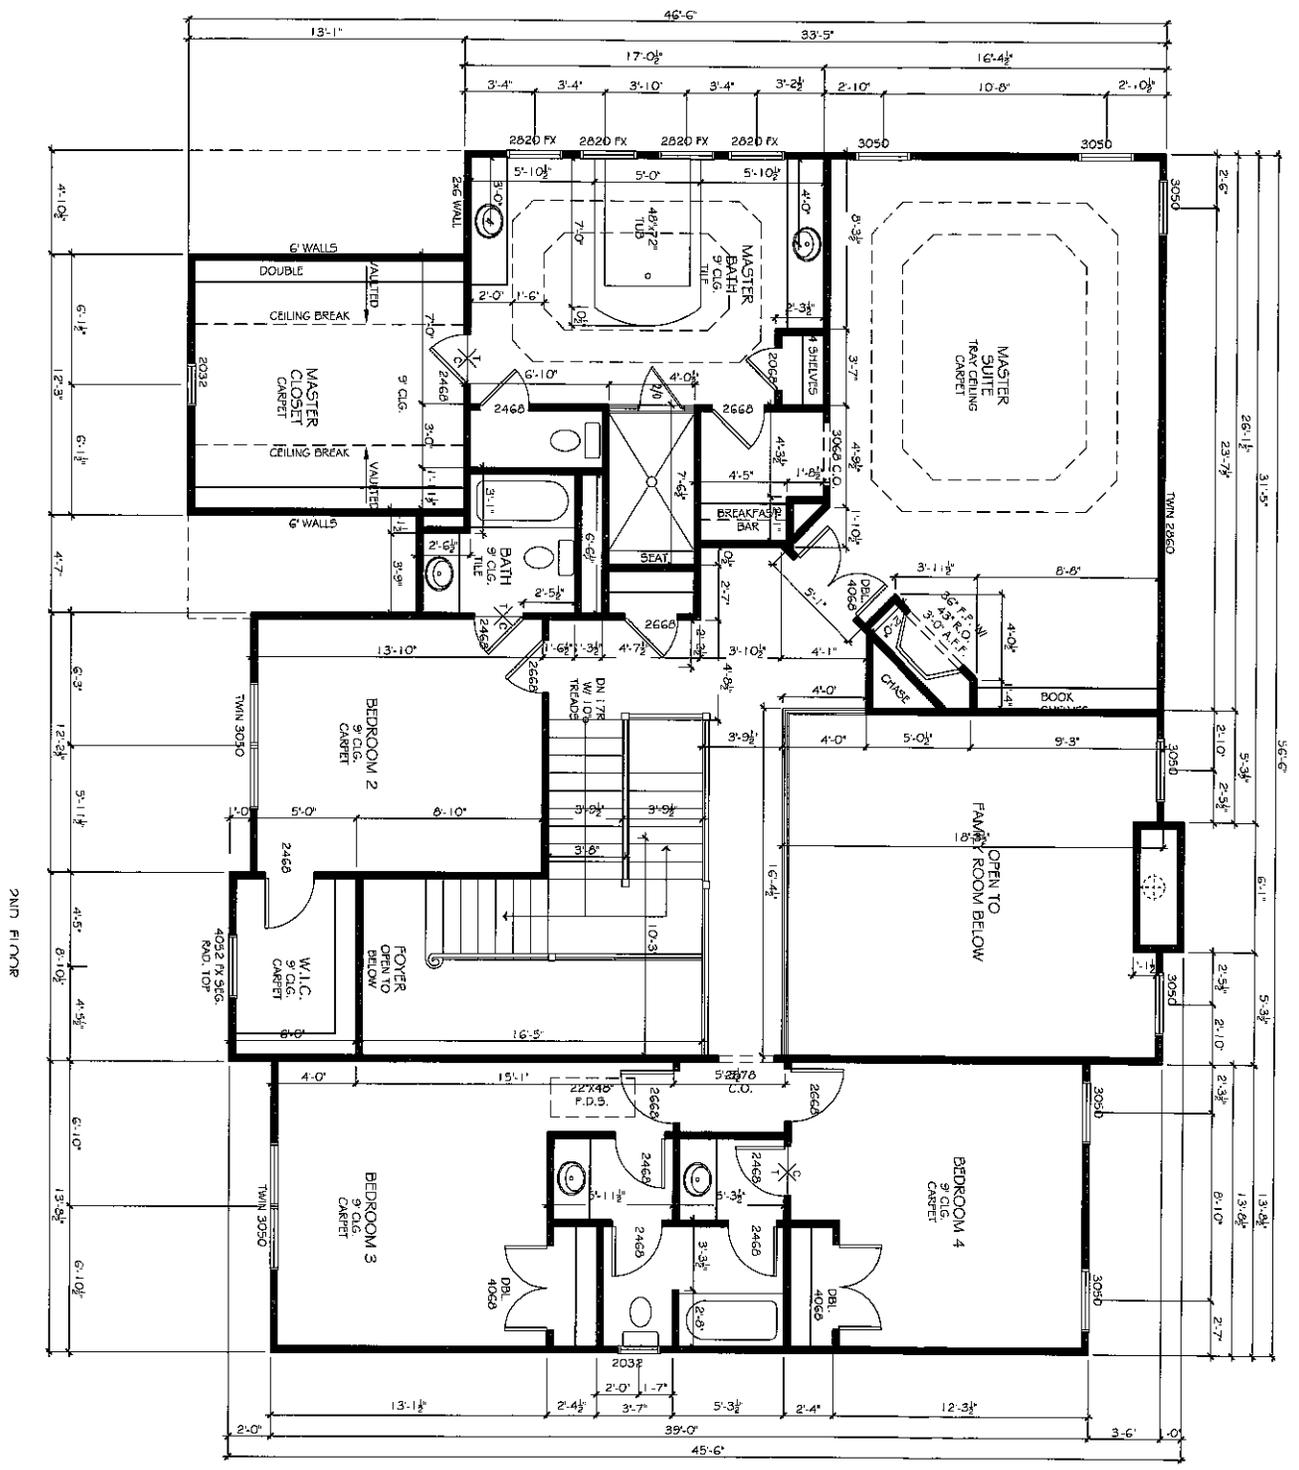


2ND FLOOR




<h1 style="margin: 0;">A1.2</h1>	<h2 style="margin: 0;">WESTCHESTER</h2> <h3 style="margin: 0;">2ND FLOOR PLAN</h3>	<p style="font-size: small; margin: 0;"> HART GROUP 252 BLACK BIRCH PASS, LILBURN GA 30027 PHONE (770) 251-2544 FAX (888) 475-2787 </p>
PROJECT NO. 12-01-101 DATE 12-1-10 SCALE 1/4" = 1'-0" DRAWN BY: [Name] CHECKED BY: [Name] APPROVED BY: [Name]	THIS PLAN IS THE PROPERTY OF HART GROUP, INC. AND IS NOT TO BE REPRODUCED, STORED IN A RETRIEVAL SYSTEM, OR TRANSMITTED IN ANY FORM OR BY ANY MEANS, ELECTRONIC, MECHANICAL, PHOTOCOPYING, RECORDING, OR BY ANY INFORMATION STORAGE AND RETRIEVAL SYSTEM, WITHOUT THE PRIOR WRITTEN PERMISSION OF HART GROUP, INC.	


© 2007 by Hart Group, Inc. All rights reserved. This drawing is the property of Hart Group, Inc. and is not to be reproduced or transmitted in any form or by any means, electronic, mechanical, photocopying, recording, or by any information storage and retrieval system, without the prior written permission of Hart Group, Inc.

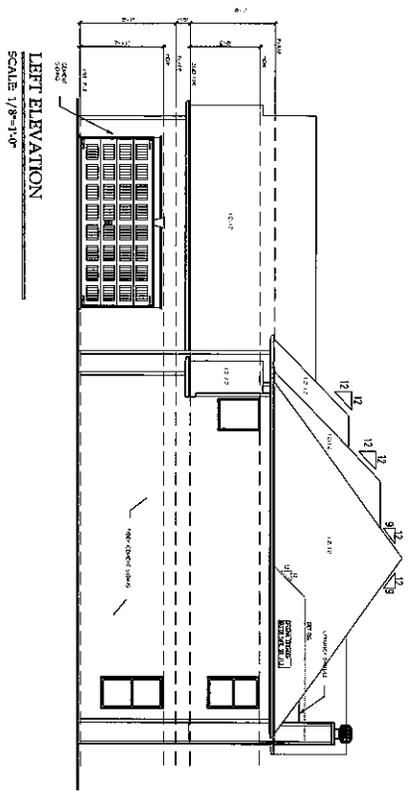


LEFT ELEVATION
SCALE 1/8"=1'-0"

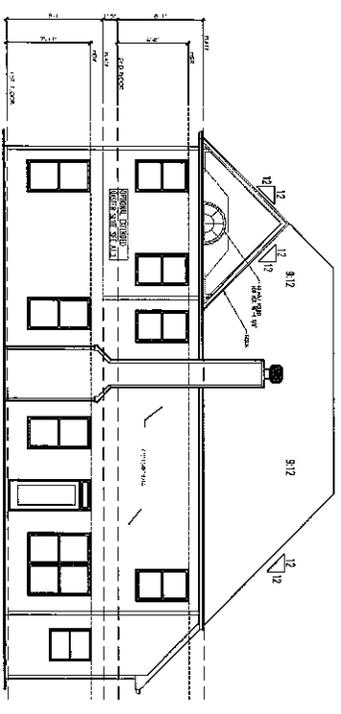


REAR ELEVATION
SCALE 1/8"=1'-0"

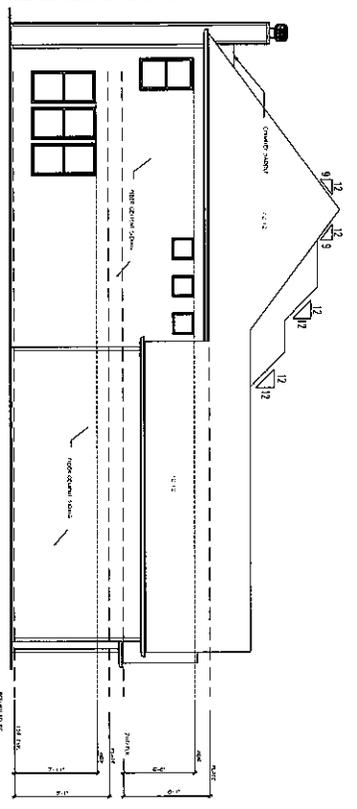

RIGHT ELEVATION
SCALE 1/8"=1'-0"

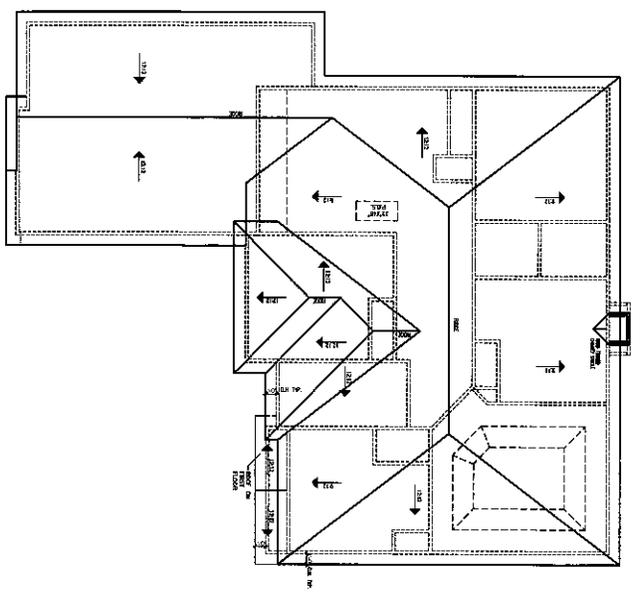


ROOF PLAN
SCALE 1/8"=1'-0"

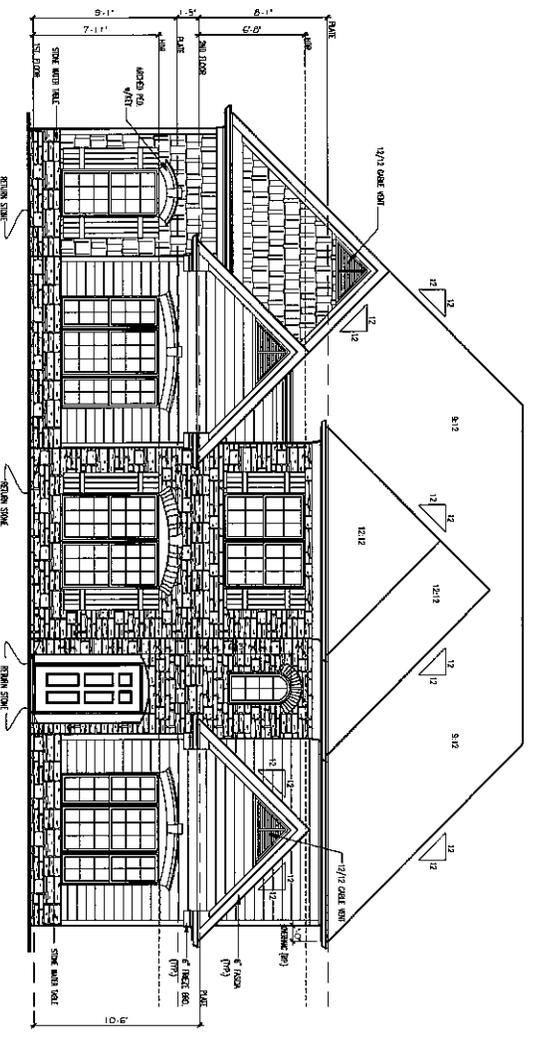

FRONT ELEVATION
SCALE 3/16"=1'-0"

<p>Waverly ELEV. AND ROOF PLAN</p>		<p>Hart Group 252 BLACA BIRCH PASS, LILBURN, GA 30067 PHONE (770) 251-2504 FAX (770) 418-2782</p>
<p>DATE: 08/25/2016 SCALE: AS NOTED DRAWN BY: [Name] CHECKED BY: [Name]</p>	<p>PROJECT: [Name] SHEET: A1.0</p>	

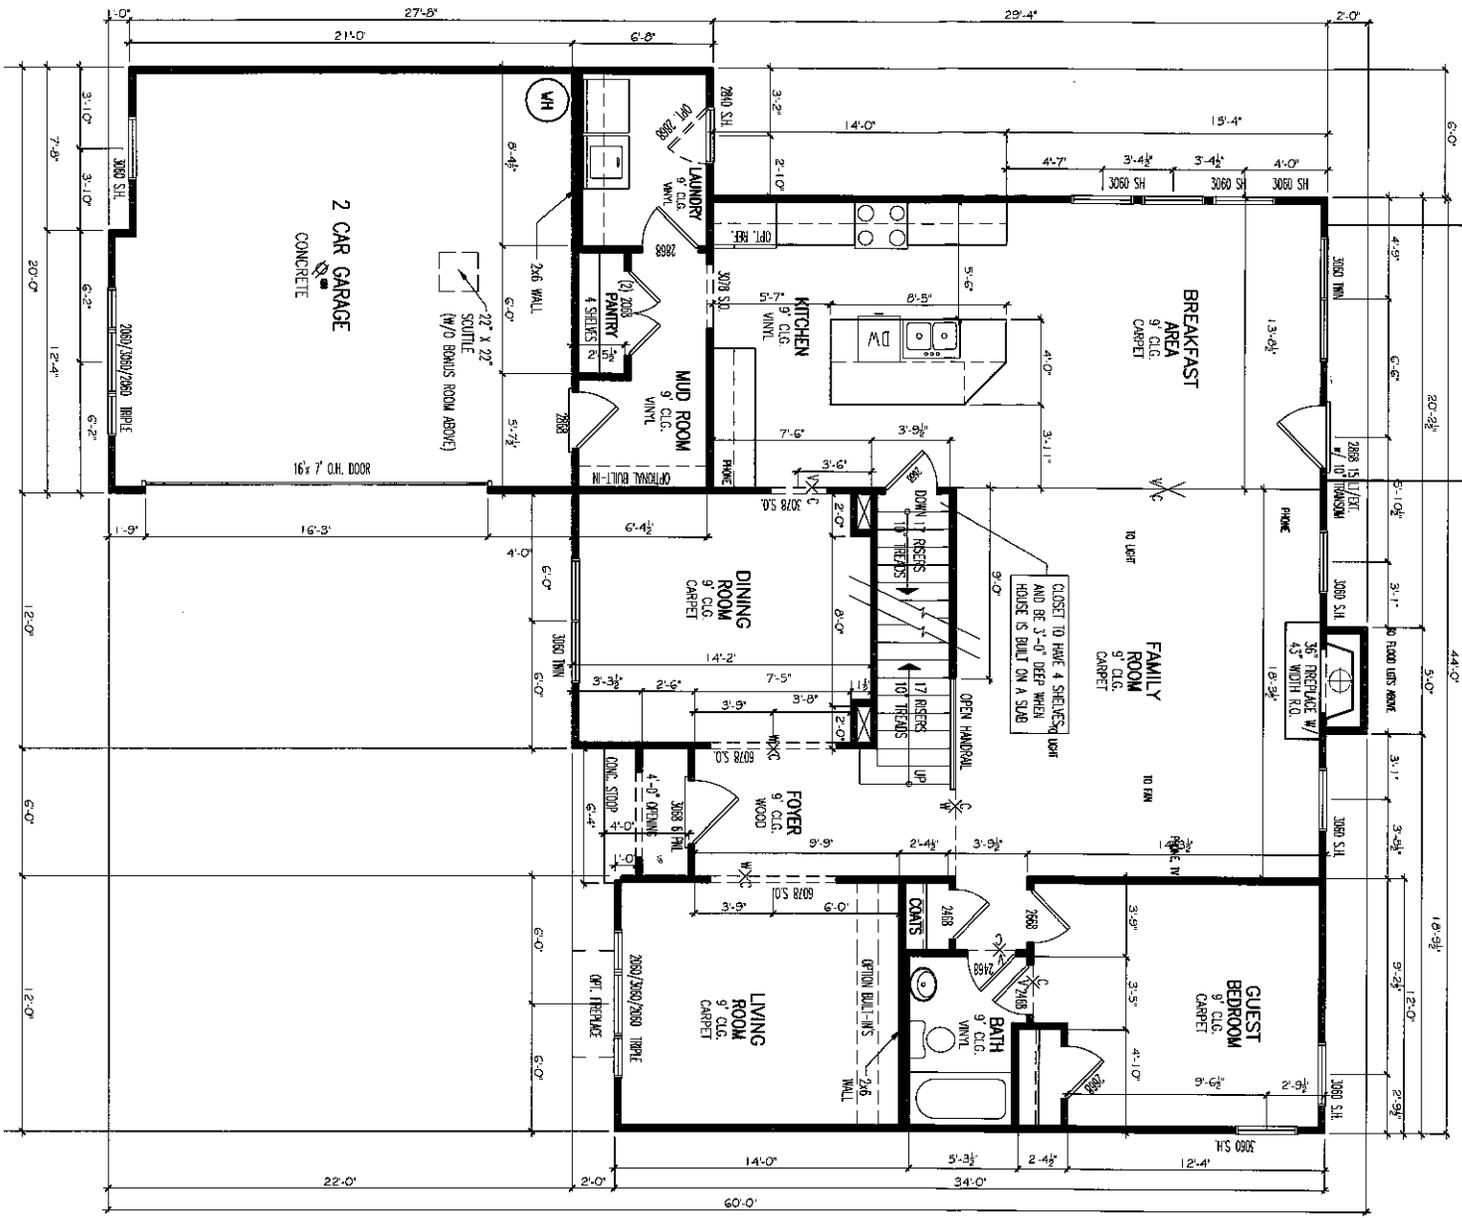

DESIGN CRITERIA:
 2012 International Residential Code with Georgia Amendments

Roof:
 Live Load = 20 psf
 Dead Load = 10 psf

Floors:
 Live Load = 40 psf
 Dead Load = 10 psf

Wind Speed = 90 mph
 Max. Height = 35'-0"

WAVERLY
 1st Floor - 1,591 sf
 2nd Floor - 1,464 sf
 Total - 3,055 sf
 Garage - 432 sf

SCALE: 1/4" = 1'-0"

0 2 4 8

DATE: 08/25/2016
 DRAWN BY: [Name]
 CHECKED BY: [Name]

WAVERLY
 1ST FLOOR PLAN

252 BLACK BIRCH PASS, LILLIAN, GA 30567
 PHONE 478-242-2322 FAX 478-242-2722

Hart GROUP

252 BLACK BIRCH PASS, LILLIAN, GA 30567
 PHONE 478-242-2322 FAX 478-242-2722

