


Traffic Plan to No Scale

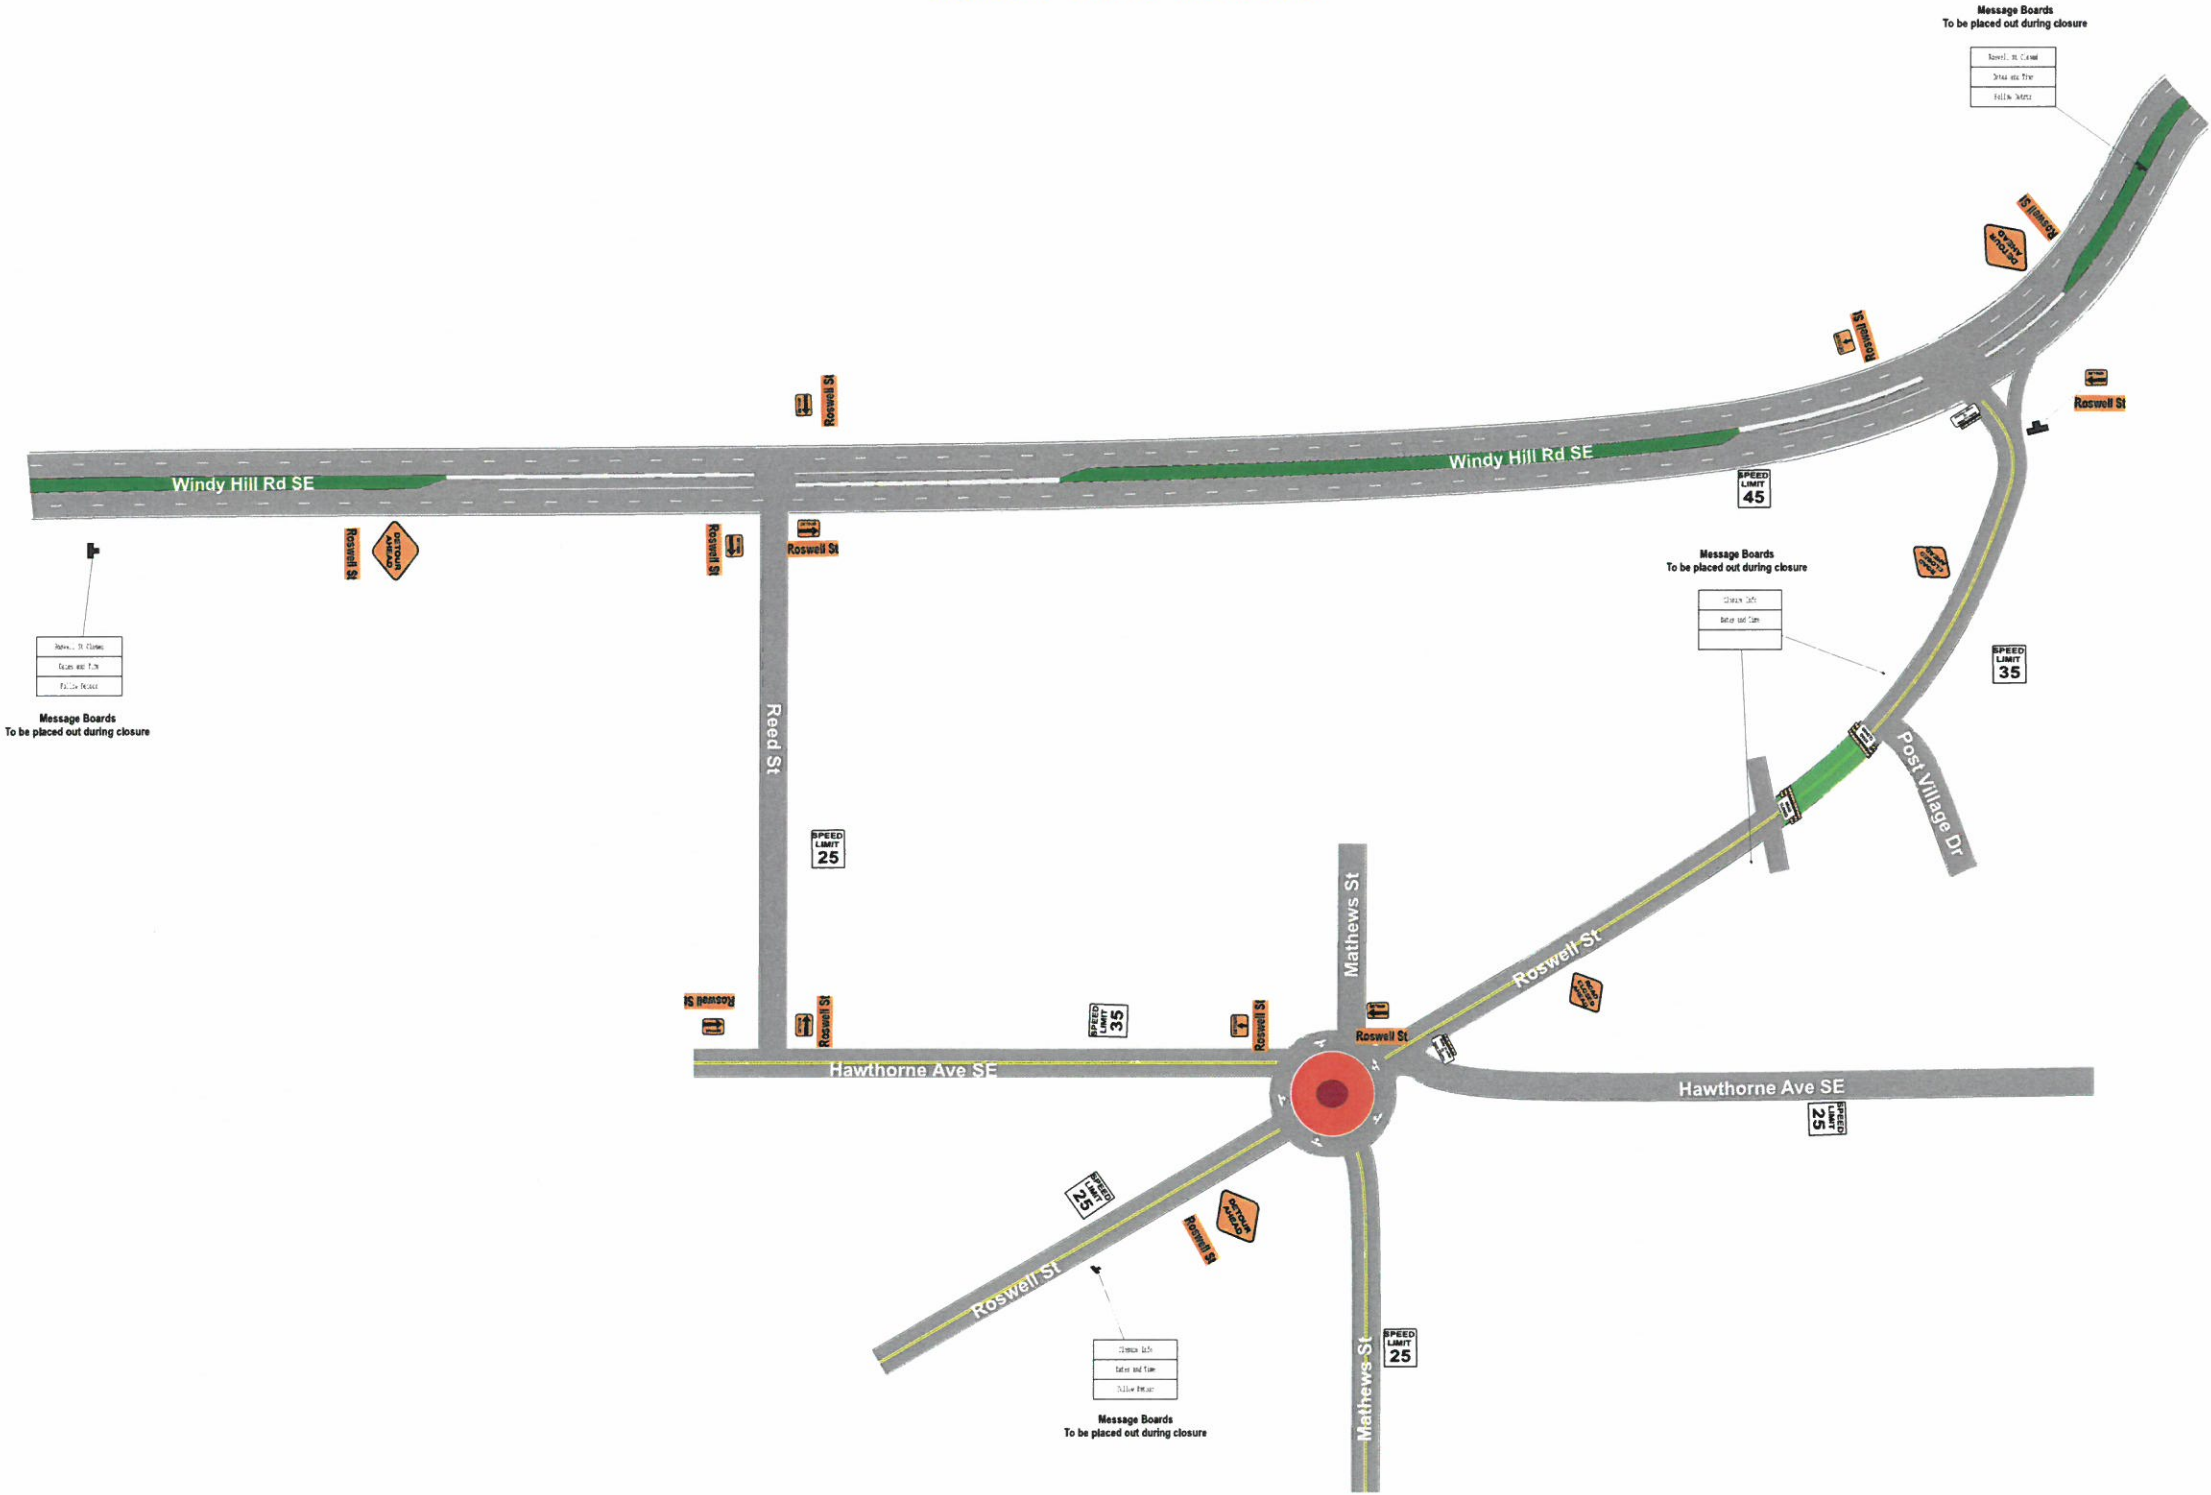

Manifest
6 x Barrier
4 x M4-8 detour (L)
3 x M4-8 detour (R)
3 x W20-2 detour ahead
2 x OC-29 Detour
2 x R11-2 road closed R11-2
2 x R11-4 road closed to thru traffic
2 x W20-3 road closed ahead

Legend

Work Area

Created By:
Matthew S Landsittel 770-841-5624

The Contractor shall perform all work in accordance with the latest edition of the MUTCD, GDOT Standard Specifications and Procedures and Drawings for Traffic Engineering and for Traffic Control and Work Zone Safety

Superior Traffic Services, Inc.
Safety is our Business
404/606-8516

Date: 12/2/2021 Project: Brent Scarbrough - Roswell St @ Windy Hill Smyrna GA

Comments:
Raised Traffic Island

Plans Completed by Superior Traffic Services, Inc and
adhere to the Standards and Procedures of the
Manual on Uniform Traffic Control Devices