



4 NORTH
1/8" = 1'-0"



3 EAST
1/8" = 1'-0"



2 SOUTH
1/8" = 1'-0"



1 WEST
1/8" = 1'-0"

A2.1 - BUILDING ELEVATIONS
RANKIN RESIDENCE ADDITION

3215 DUNN STREET, SMYRNA, GA

9-14-19
MR. & MRS. RANKIN





4 NORTH
1/8" = 1'-0"



3 EAST
1/8" = 1'-0"



2 SOUTH
1/8" = 1'-0"



1 WEST
1/8" = 1'-0"


A2.1 - BUILDING ELEVATIONS
RANKIN RESIDENCE ADDITION

3215 DUNN STREET, SMYRNA, GA

9-14-19

MR. & MRS. RANKIN



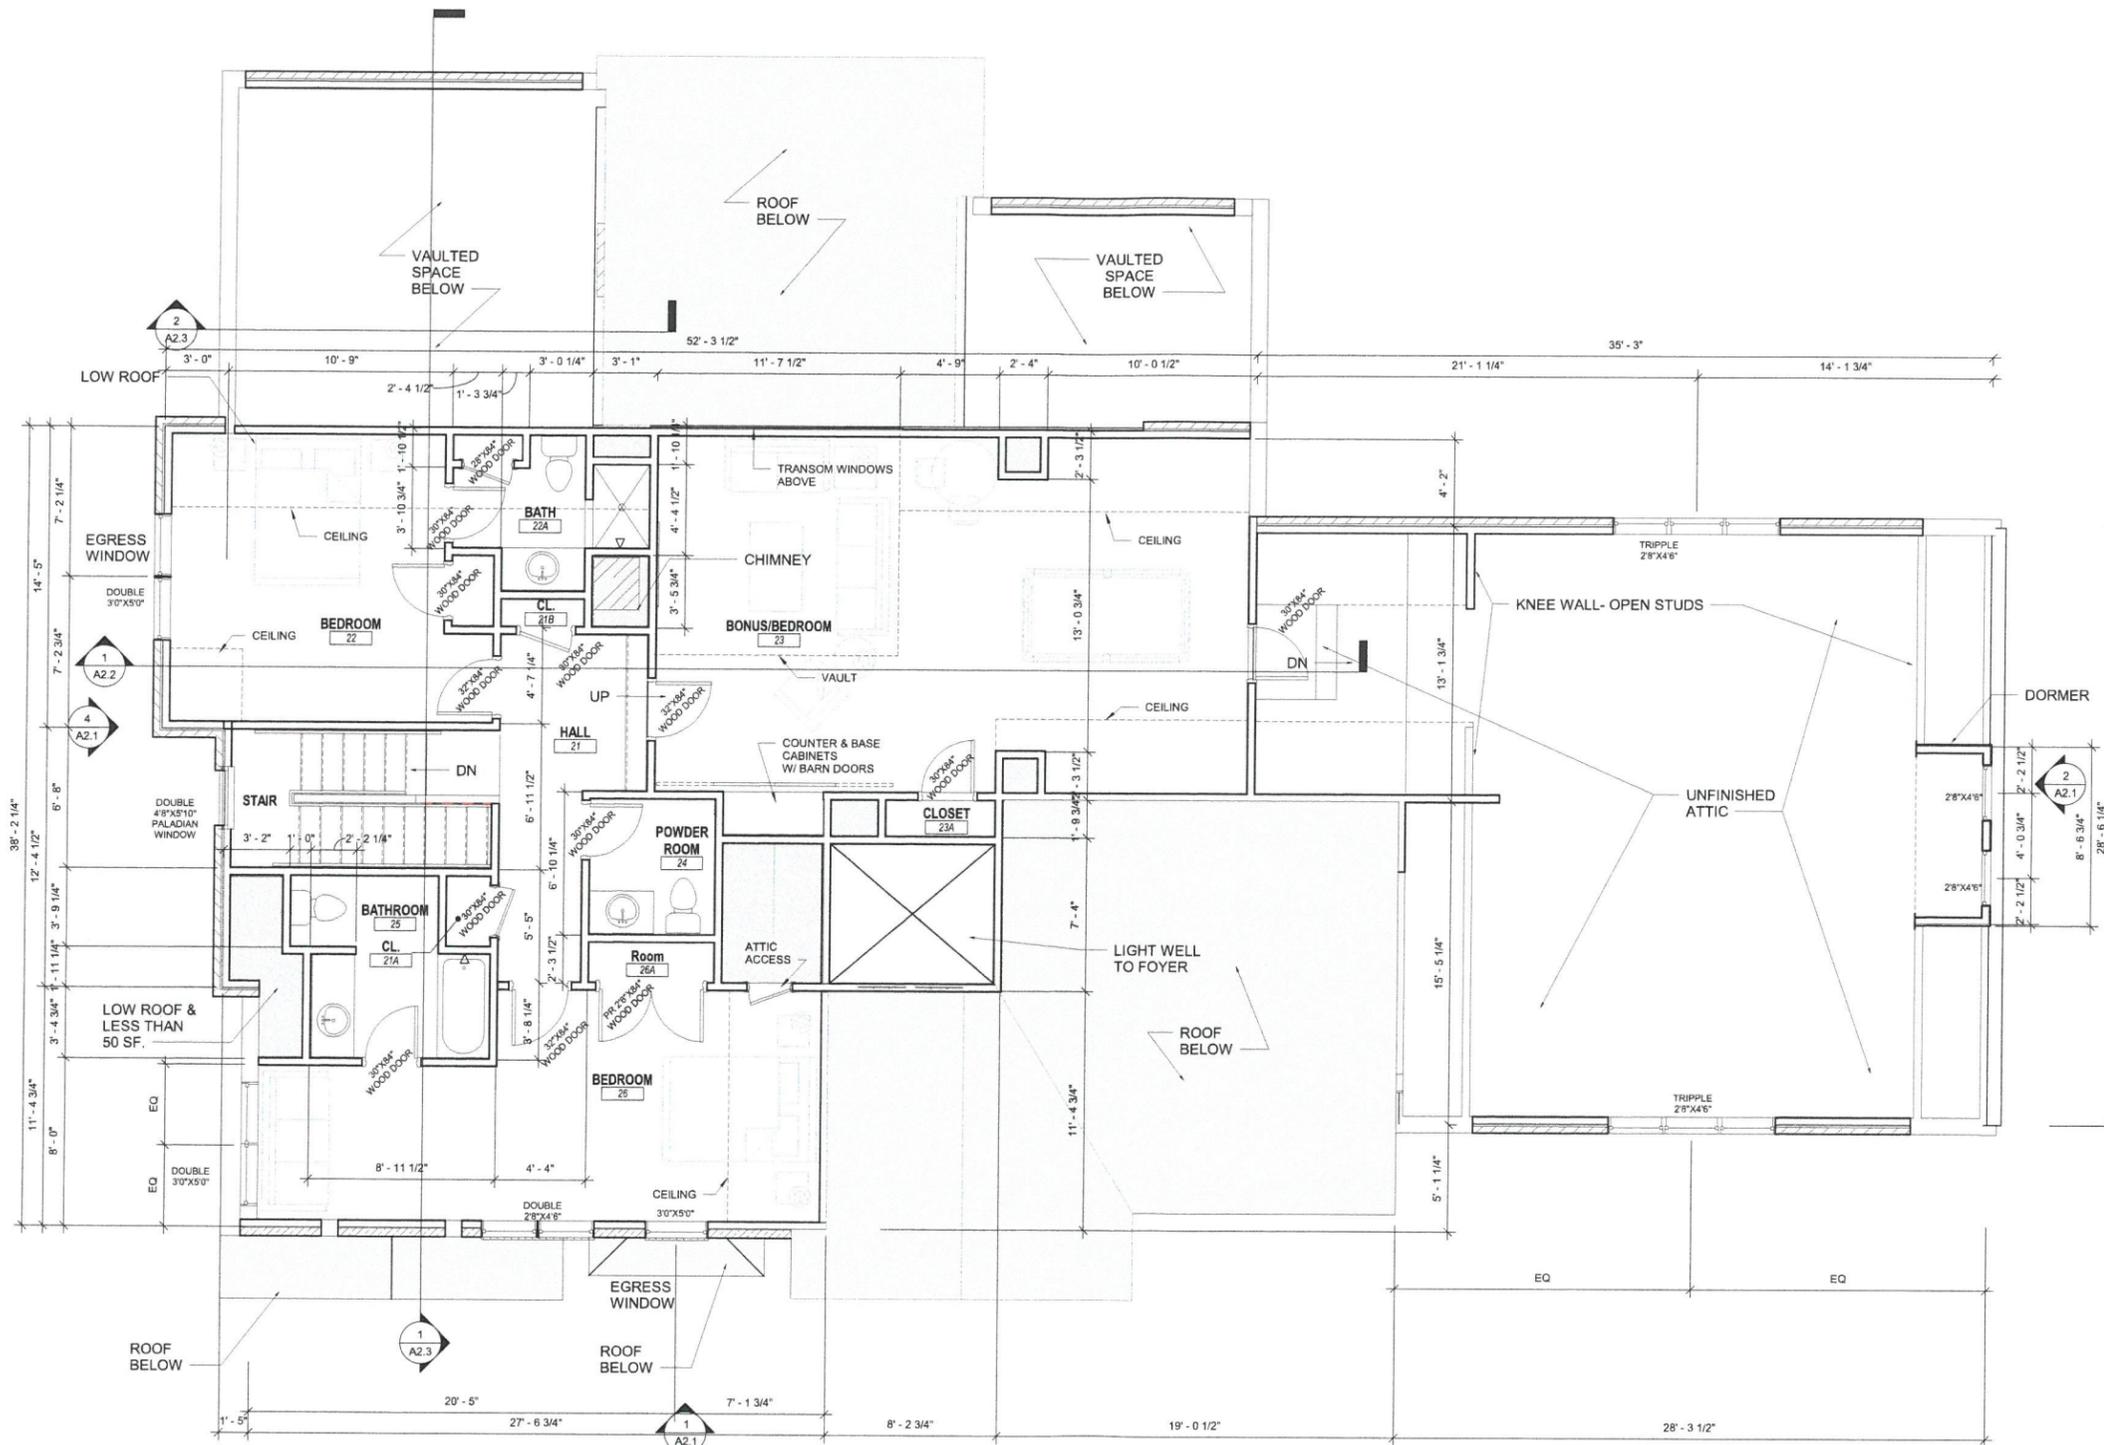

1 02 SECOND FLOOR
1/4" = 1'-0"


A1.3 - SECOND FLOOR PLAN
RANKIN RESIDENCE ADDITION

3215 DUNN STREET, SMYRNA, GA

9-14-19

MR. & MRS. RANKIN



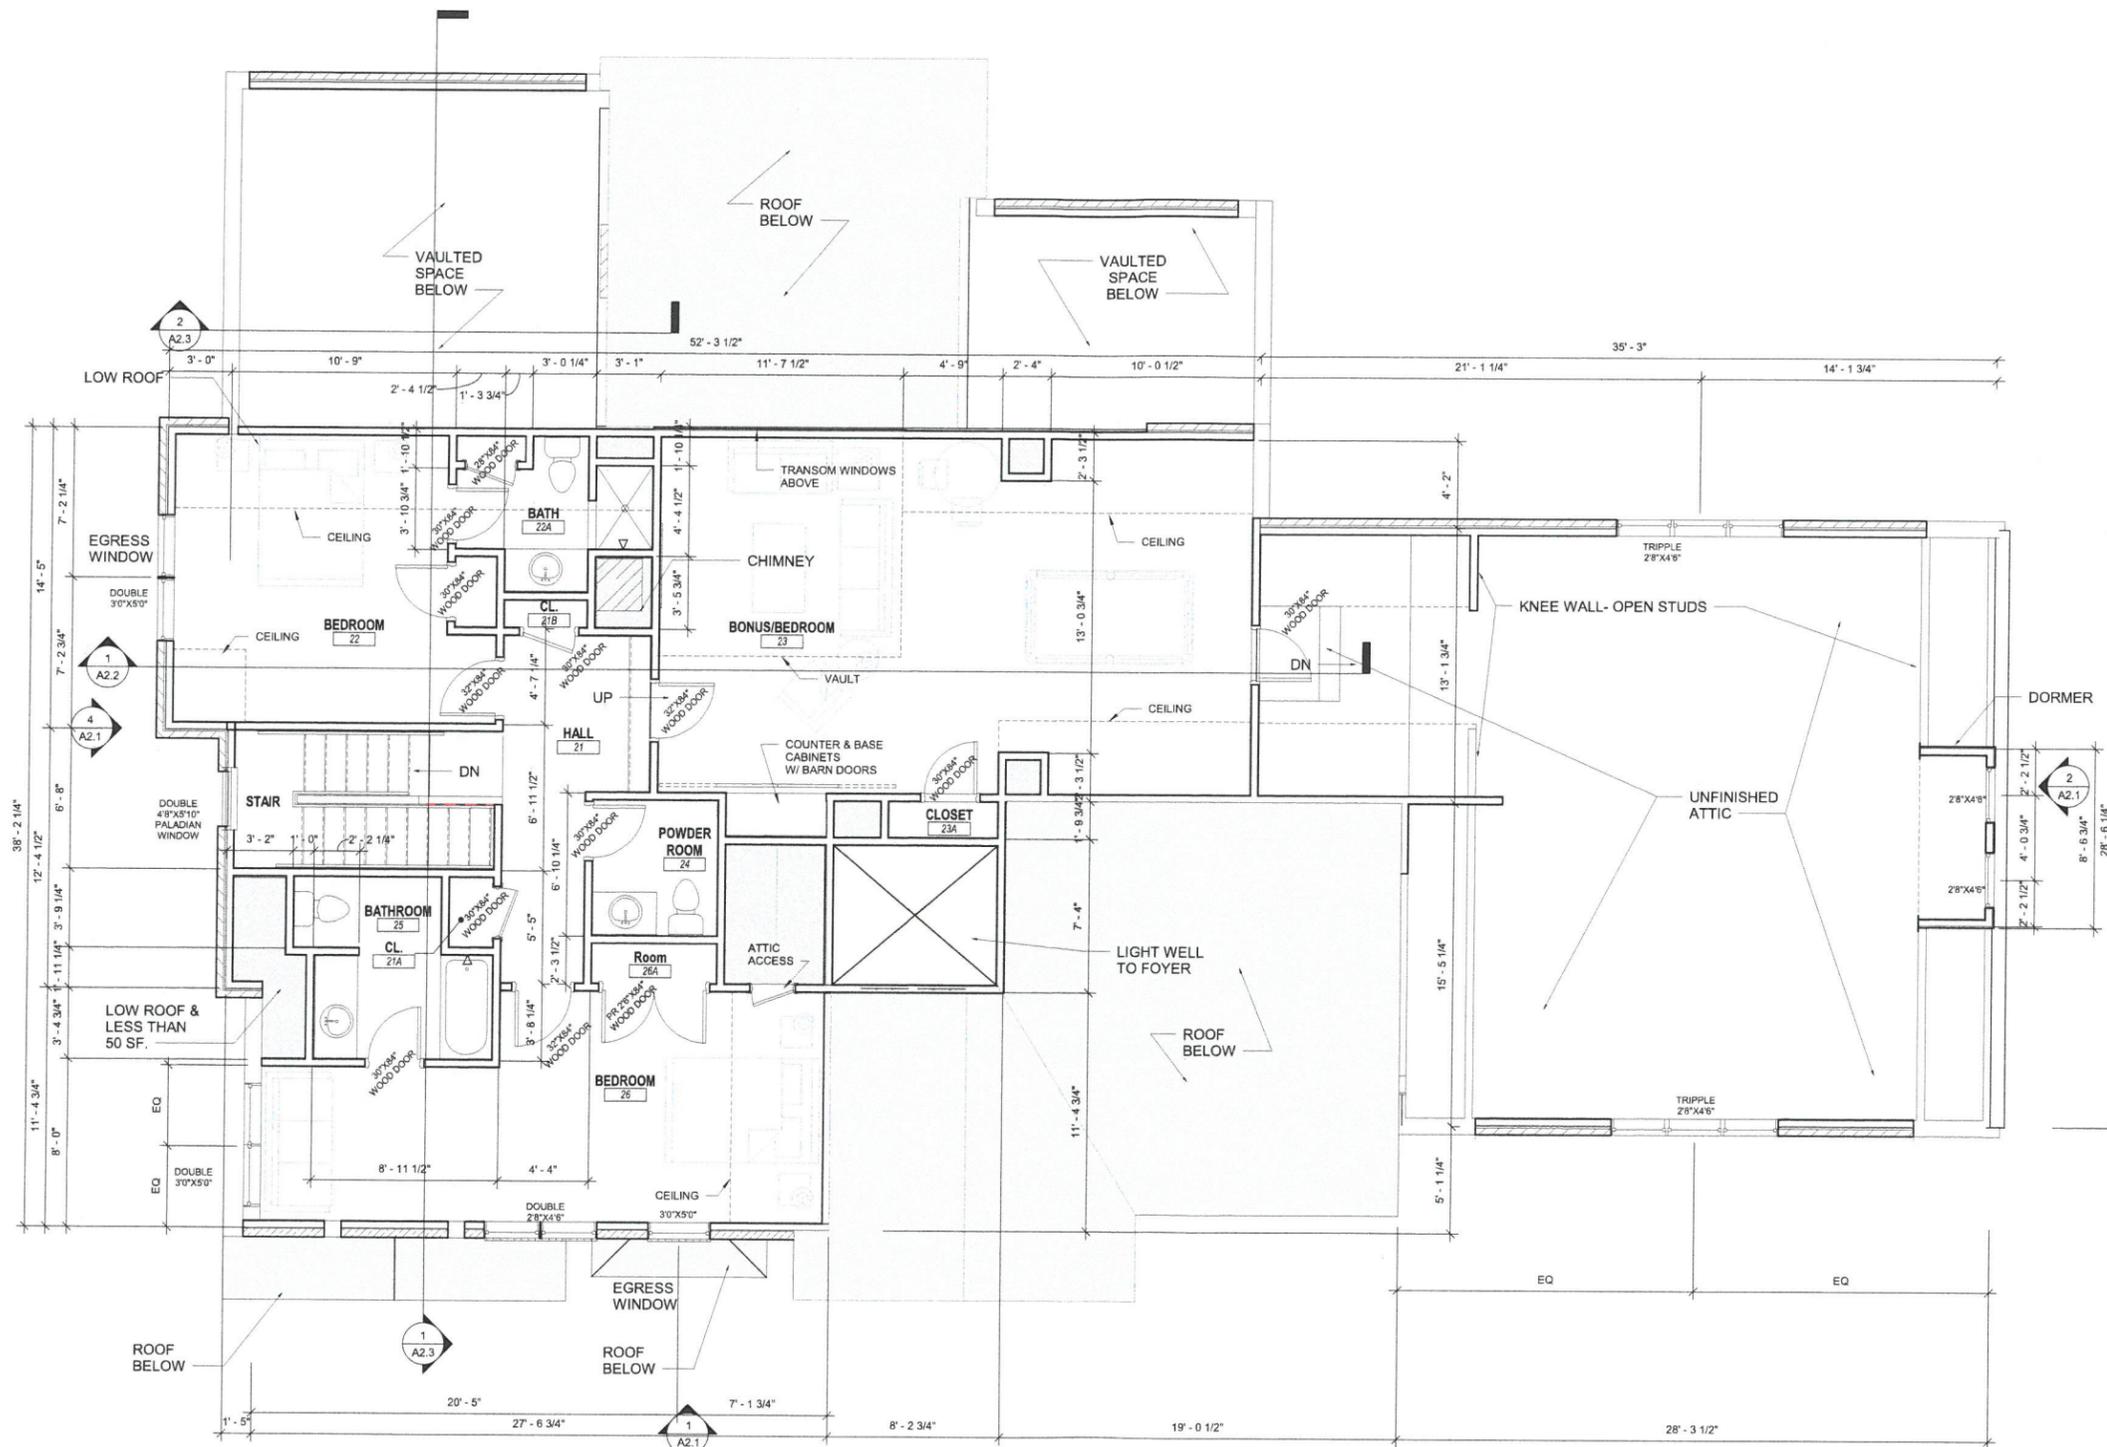


1 02 SECOND FLOOR
1/4" = 1'-0"

A1.3 - SECOND FLOOR PLAN
RANKIN RESIDENCE ADDITION

3215 DUNN STREET, SMYRNA, GA

9-14-19
 MR. & MRS. RANKIN



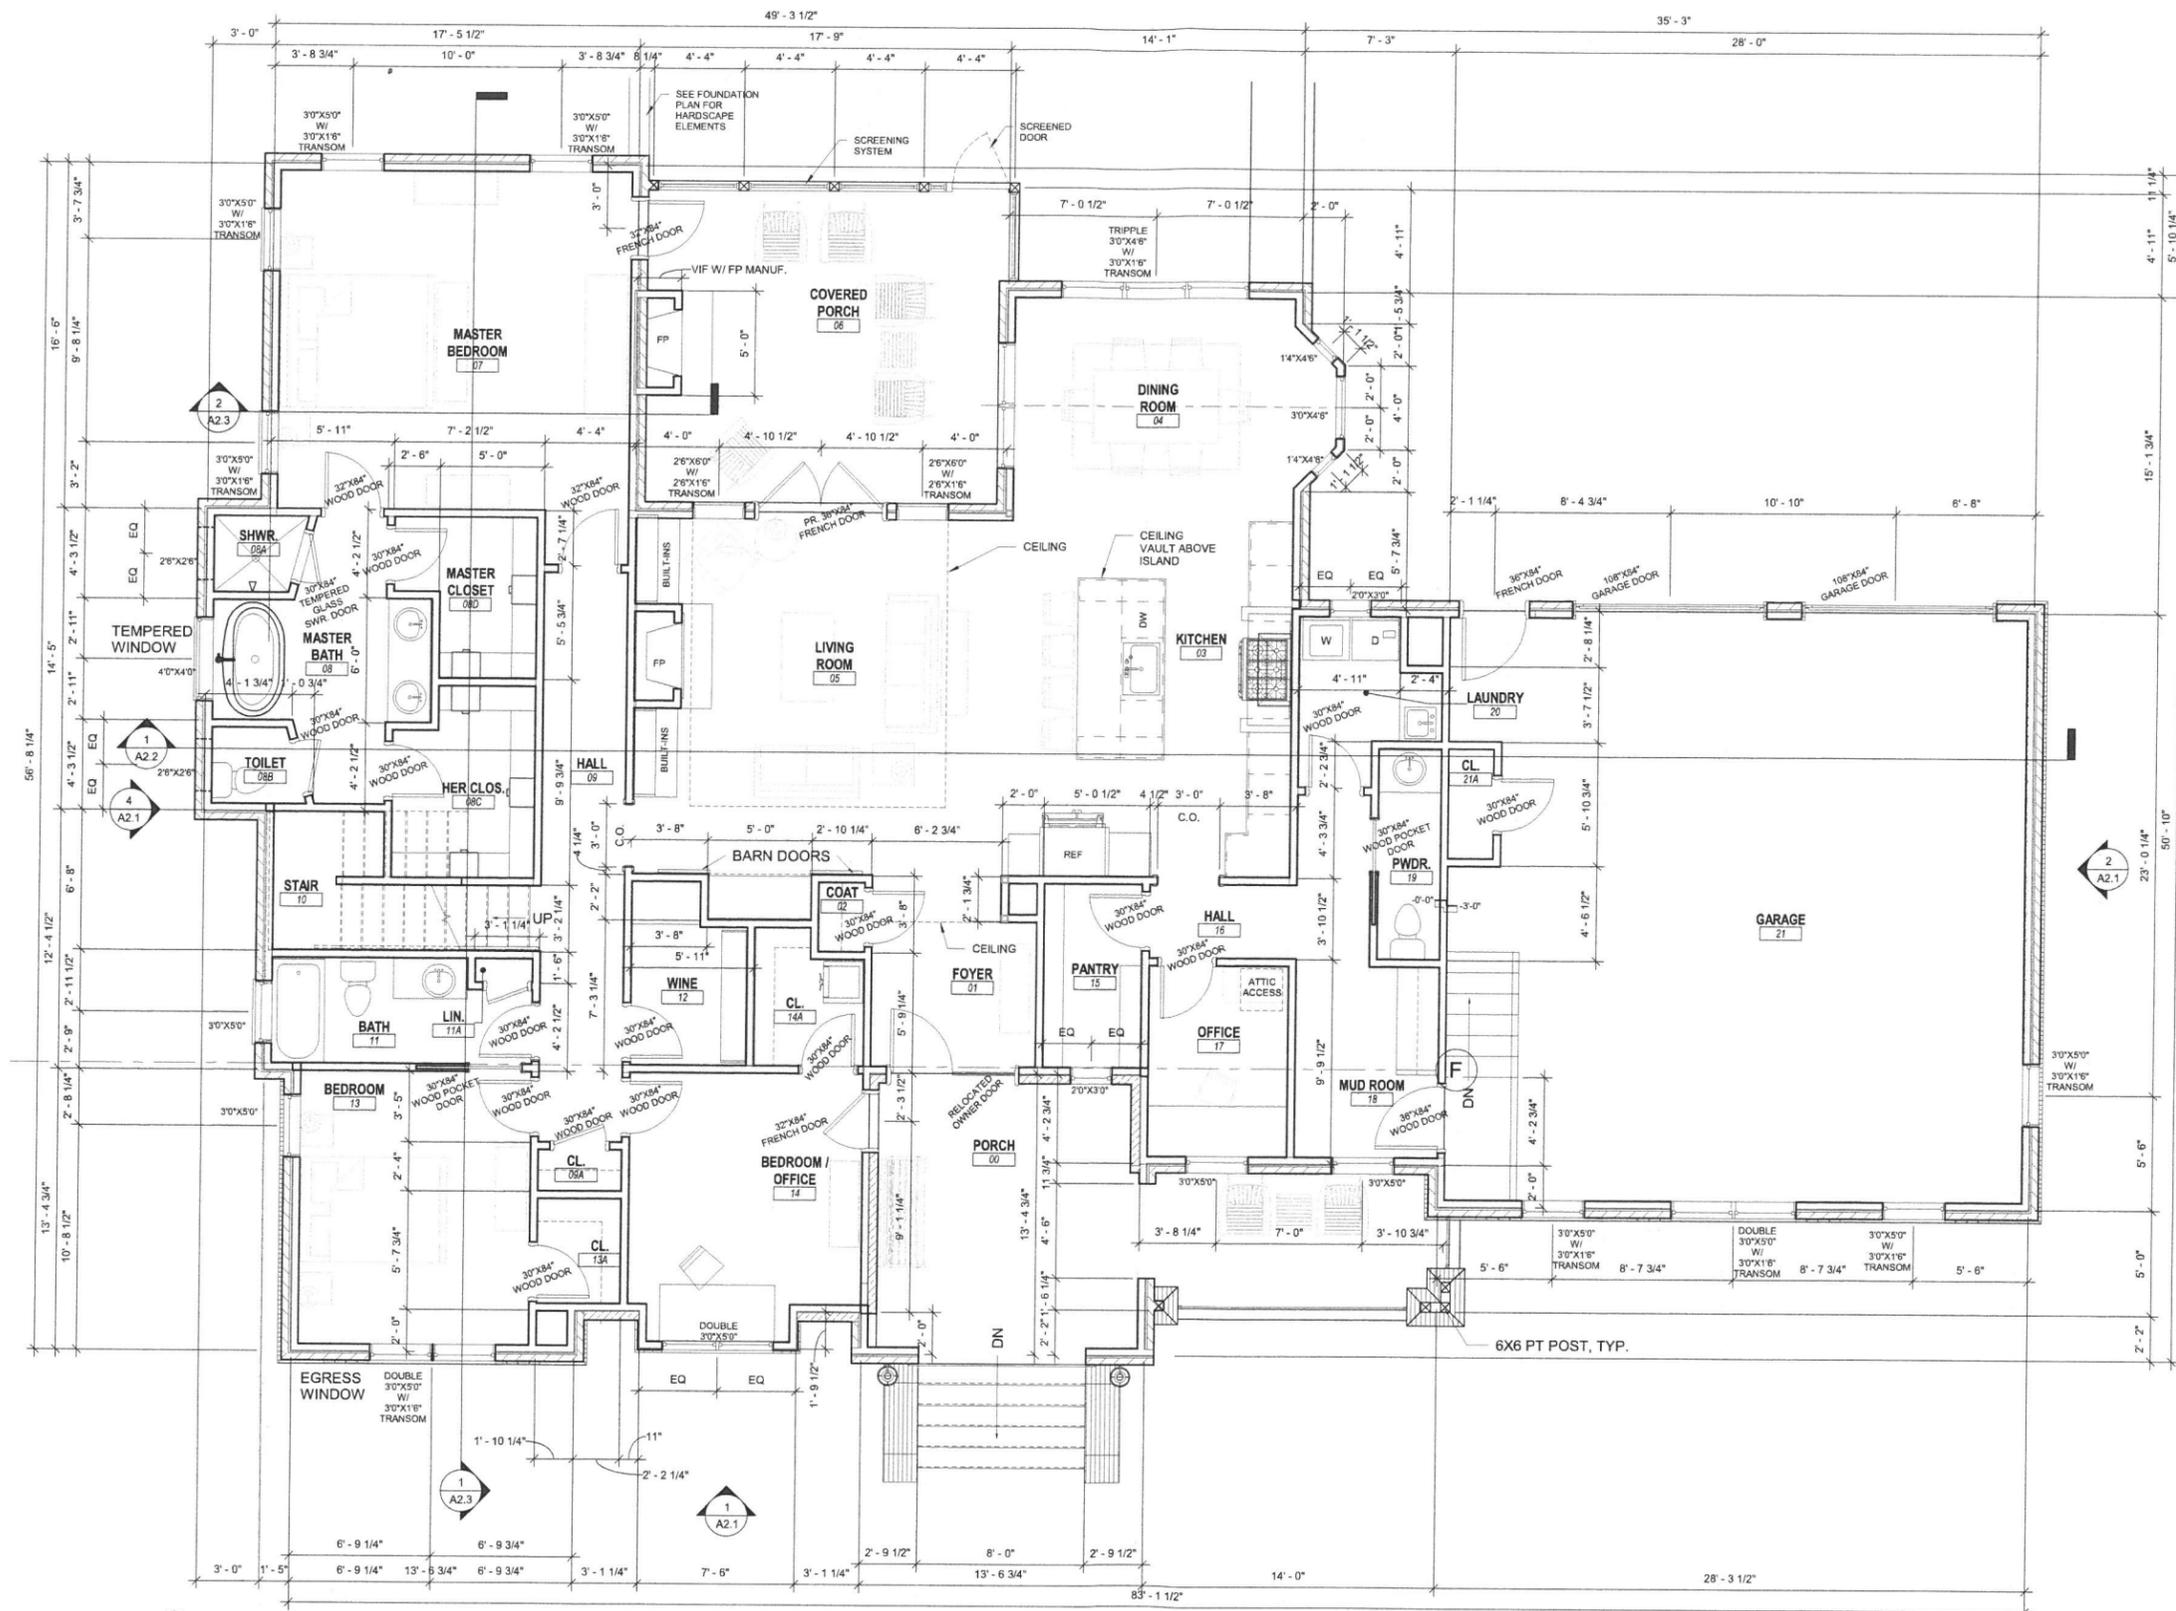


2 FIRST FLOOR
1/4" = 1'-0"

A1.2- FIRST FLOOR PLAN
RANKIN RESIDENCE ADDITION

3215 DUNN STREET, SMYRNA, GA

9-14-19
 MR. & MRS. RANKIN



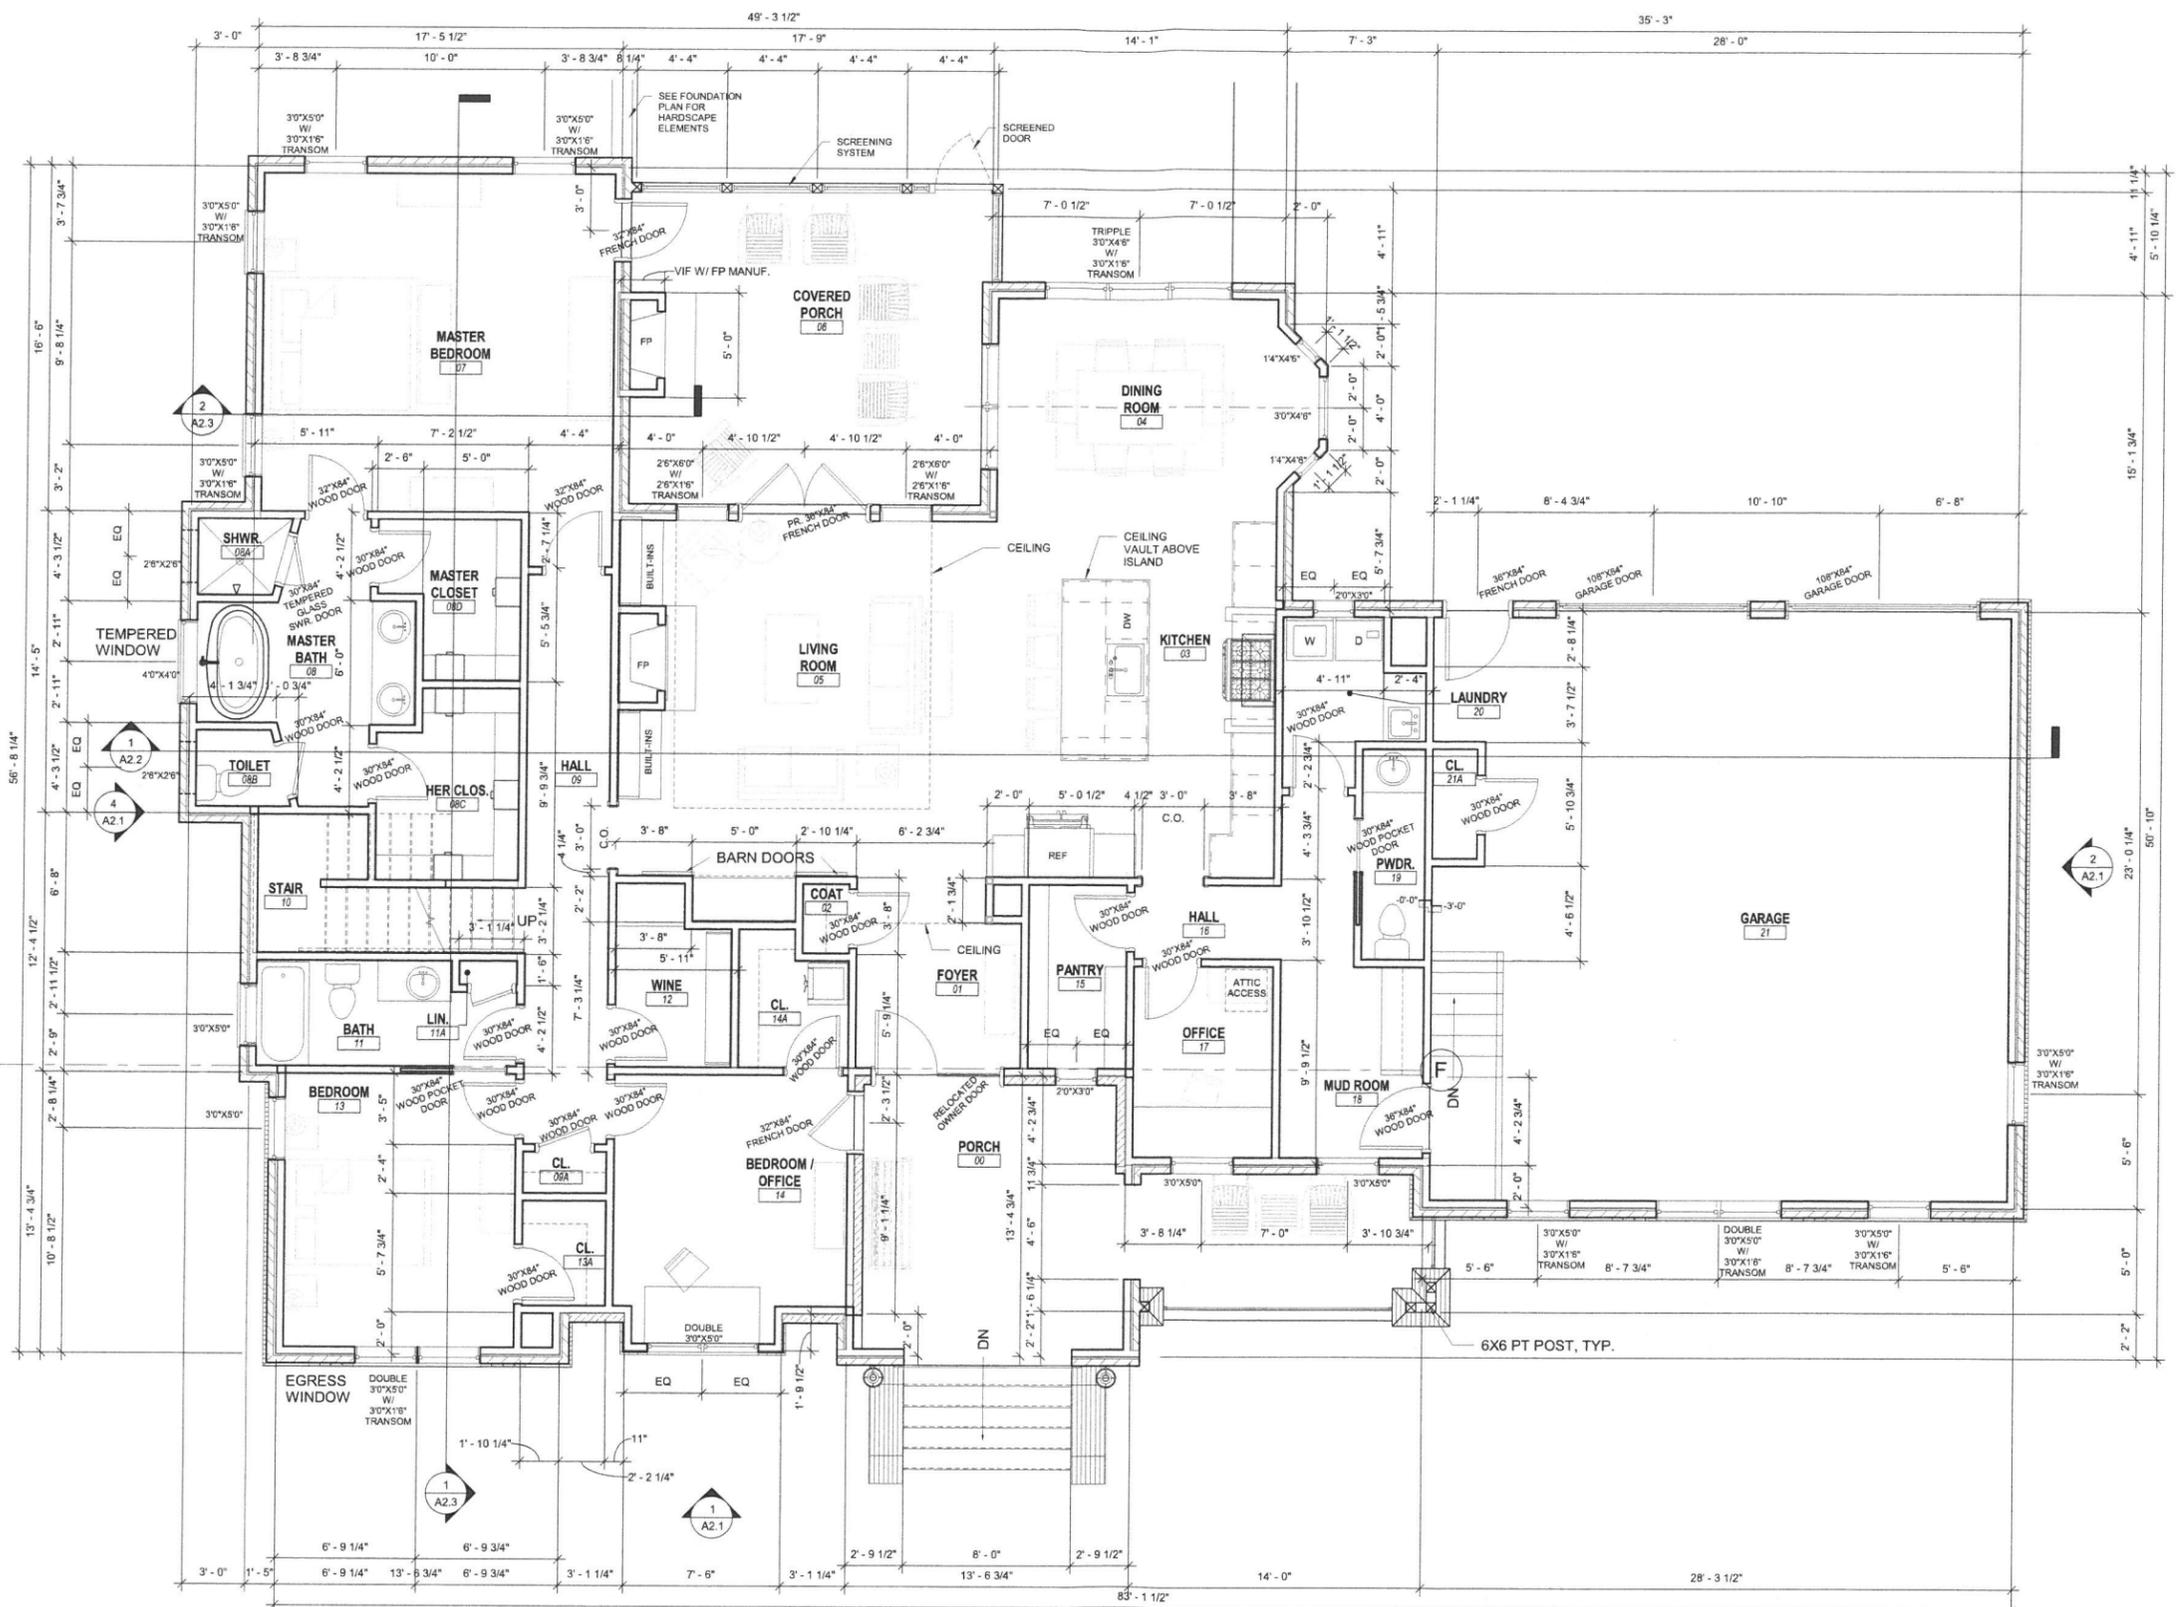

2 FIRST FLOOR
1/4" = 1'-0"

A1.2- FIRST FLOOR PLAN
RANKIN RESIDENCE ADDITION

3215 DUNN STREET, SMYRNA, GA

9-14-19
 MR. & MRS. RANKIN

