


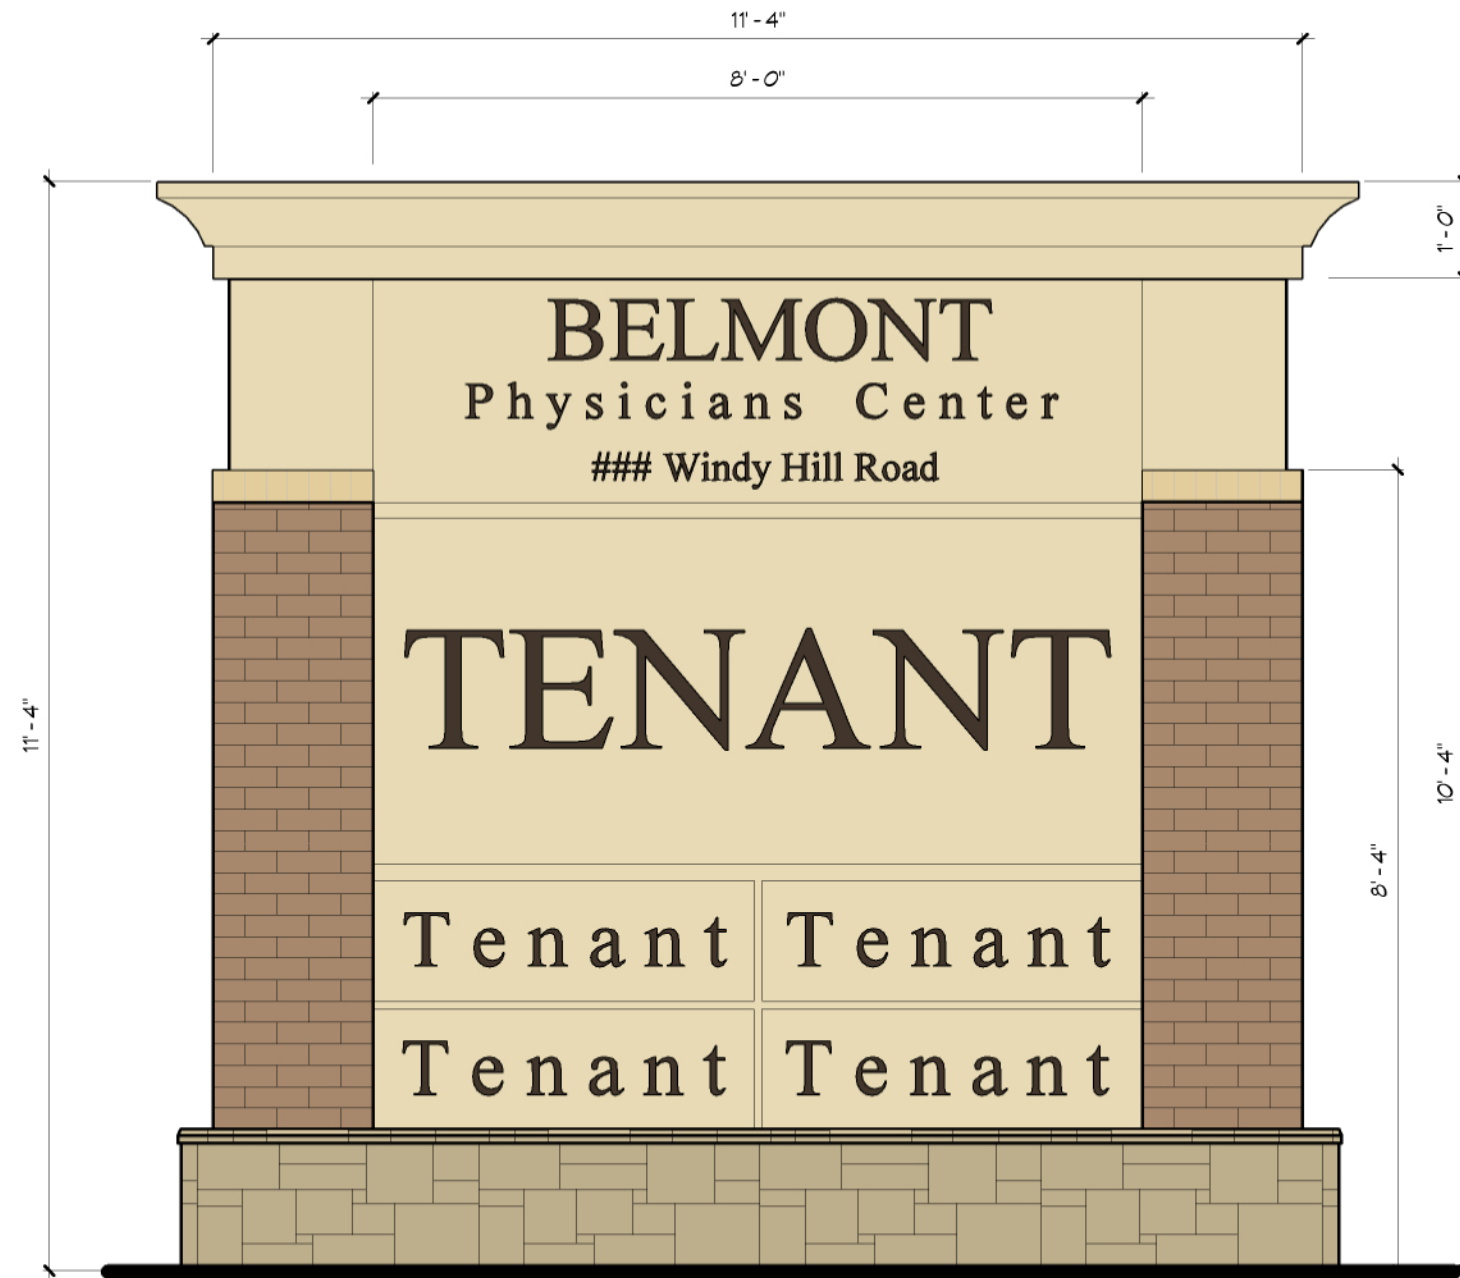

① PROPOSED NEW SIGN ELEVATION
1/2" = 1'-0"

Belmont Physicians Center Proposed Monument Sign



Lyman
Davidson
Dooley, Inc.

Drawing for presentation purposes only. Finish materials and colors do not necessarily reflect final finish selections

HALPERN
ENTERPRISES, INC.

08.03.16

115038.00