


2323 WARD ST SE  
SMYRNA, GA 30080  
(2) 5 UNIT BUILDINGS  
CEMENT FIBER LAP SIDING  
BRICK WATER TABLE  
COMPOSITE SHINGLES  
DESIGN COMPATIBLE AND  
COMPLIMENTARY TO  
EXISTING

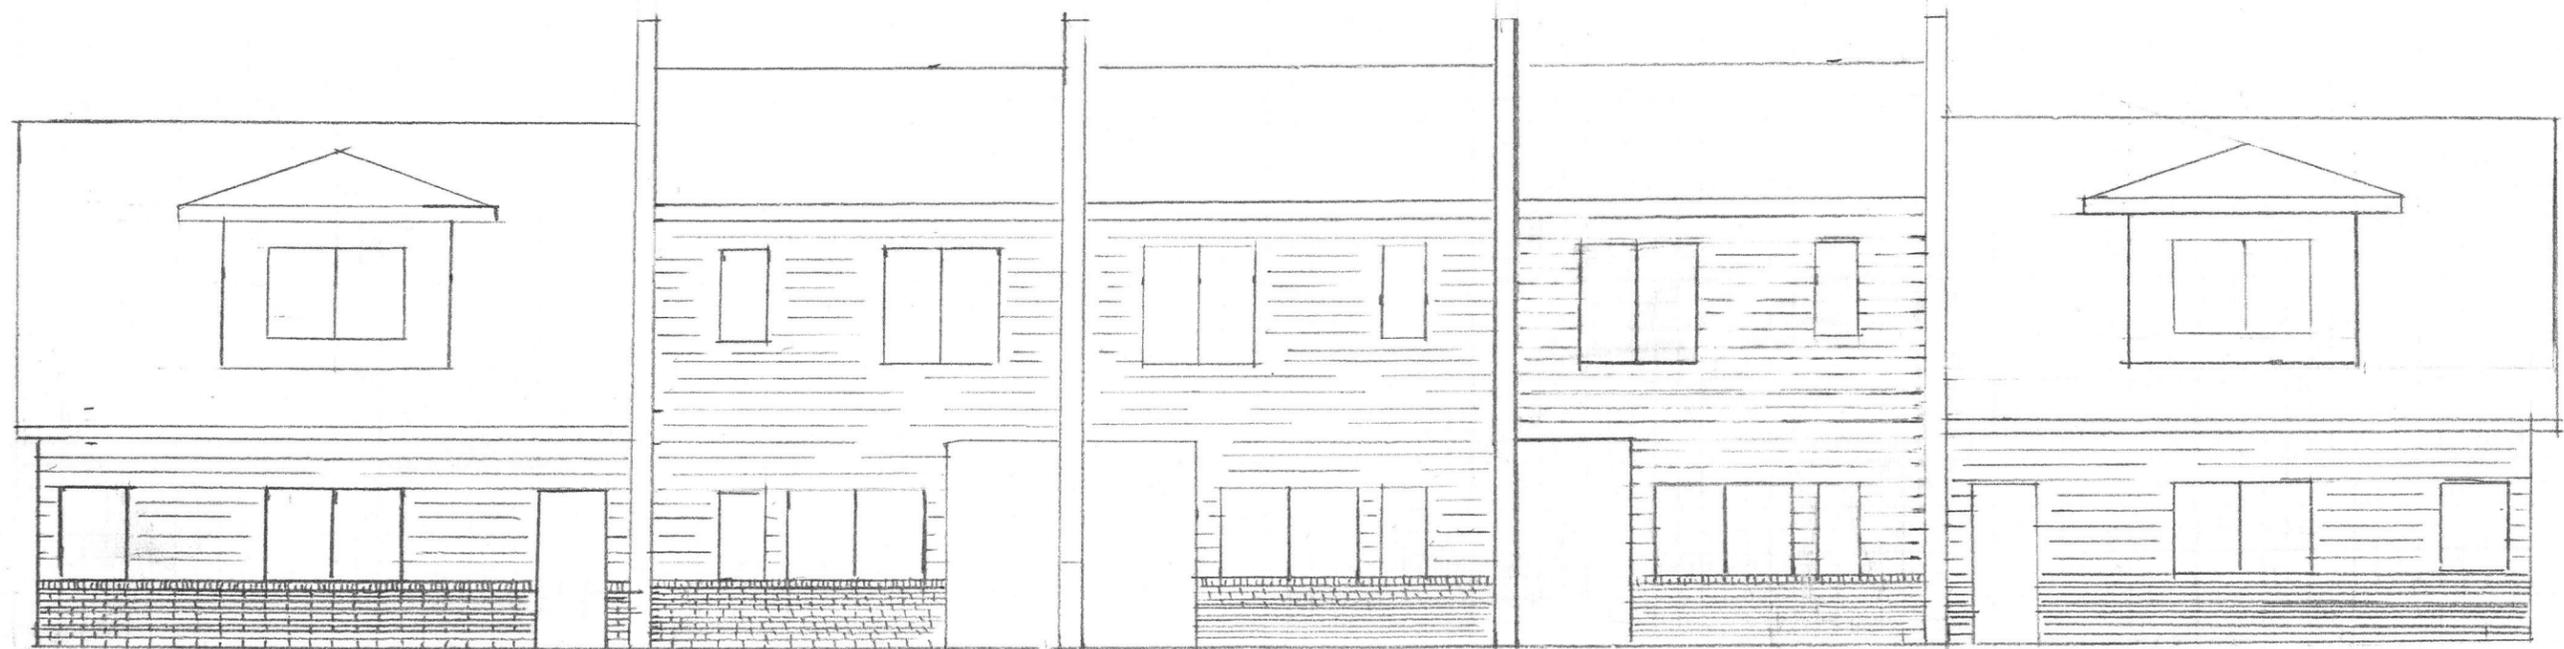

2323 WARD ST - EXISTING STRUCTURES

