



4

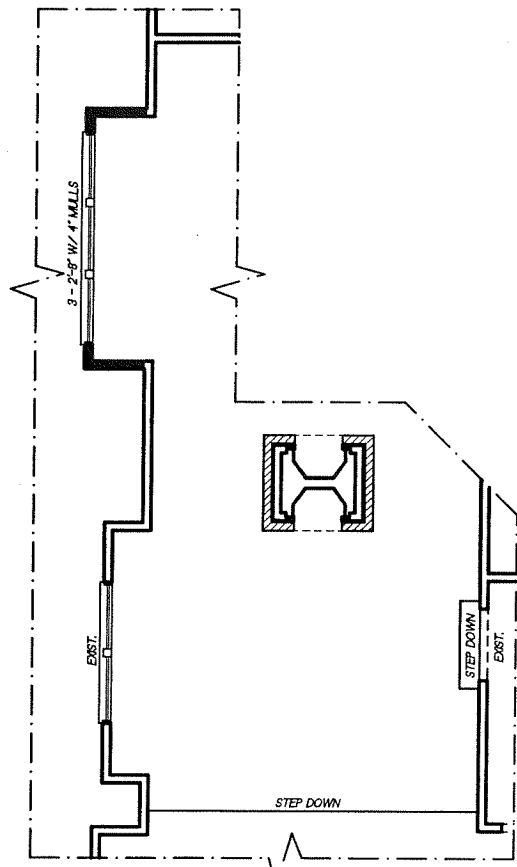


2 OPT. BAY
A1 SCALE: 1/4" = 1'-0"

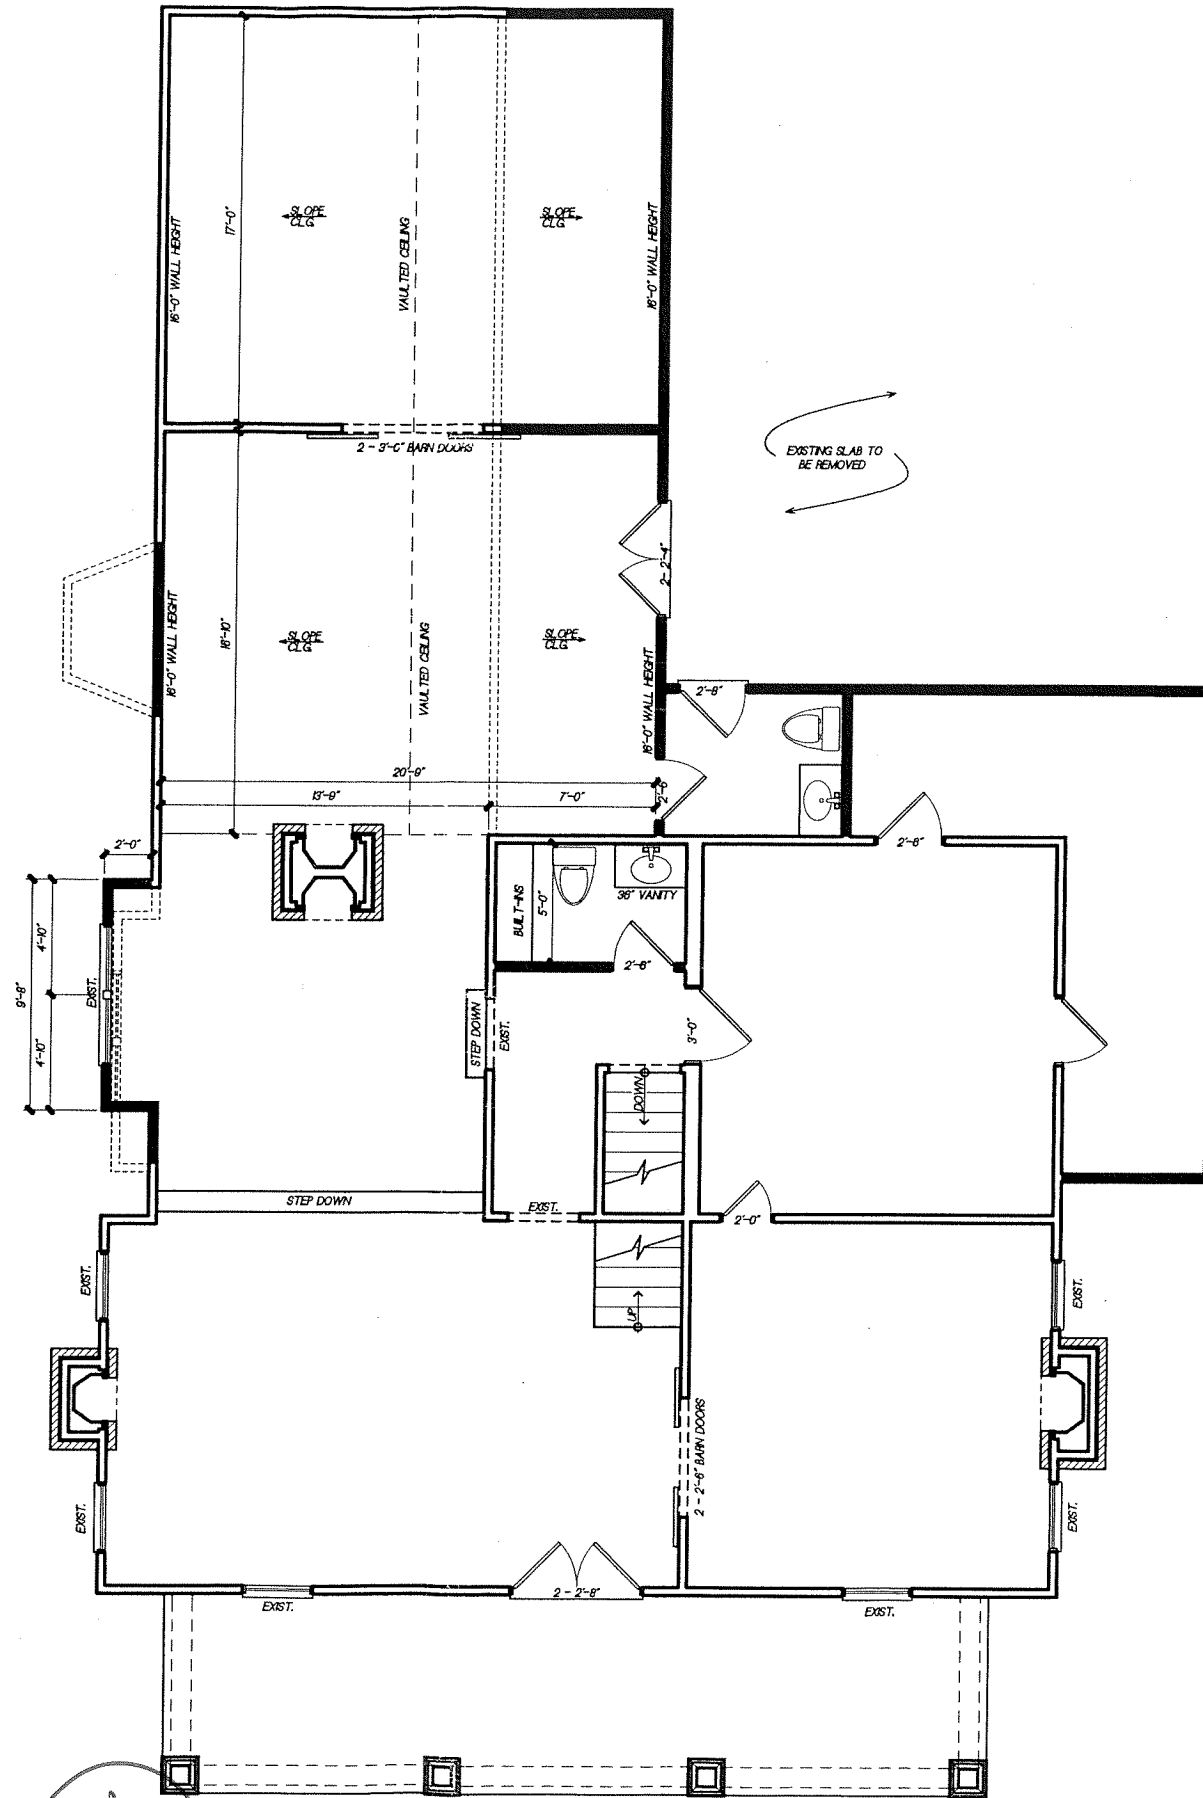

1 MAIN LEVEL PLAN
A1 SCALE: 1/4" = 1'-0"

WALL LEGEND	
WALLS TO BE REMOVED	----
NEW WALL	=====
* ALL NEW WALLS TO BE 2"x4" STUDS UNLESS NOTED OTHERWISE. REFER TO LEGEND FOR WALLS	

Handwritten notes and symbols, including a circled '4' and other illegible markings.

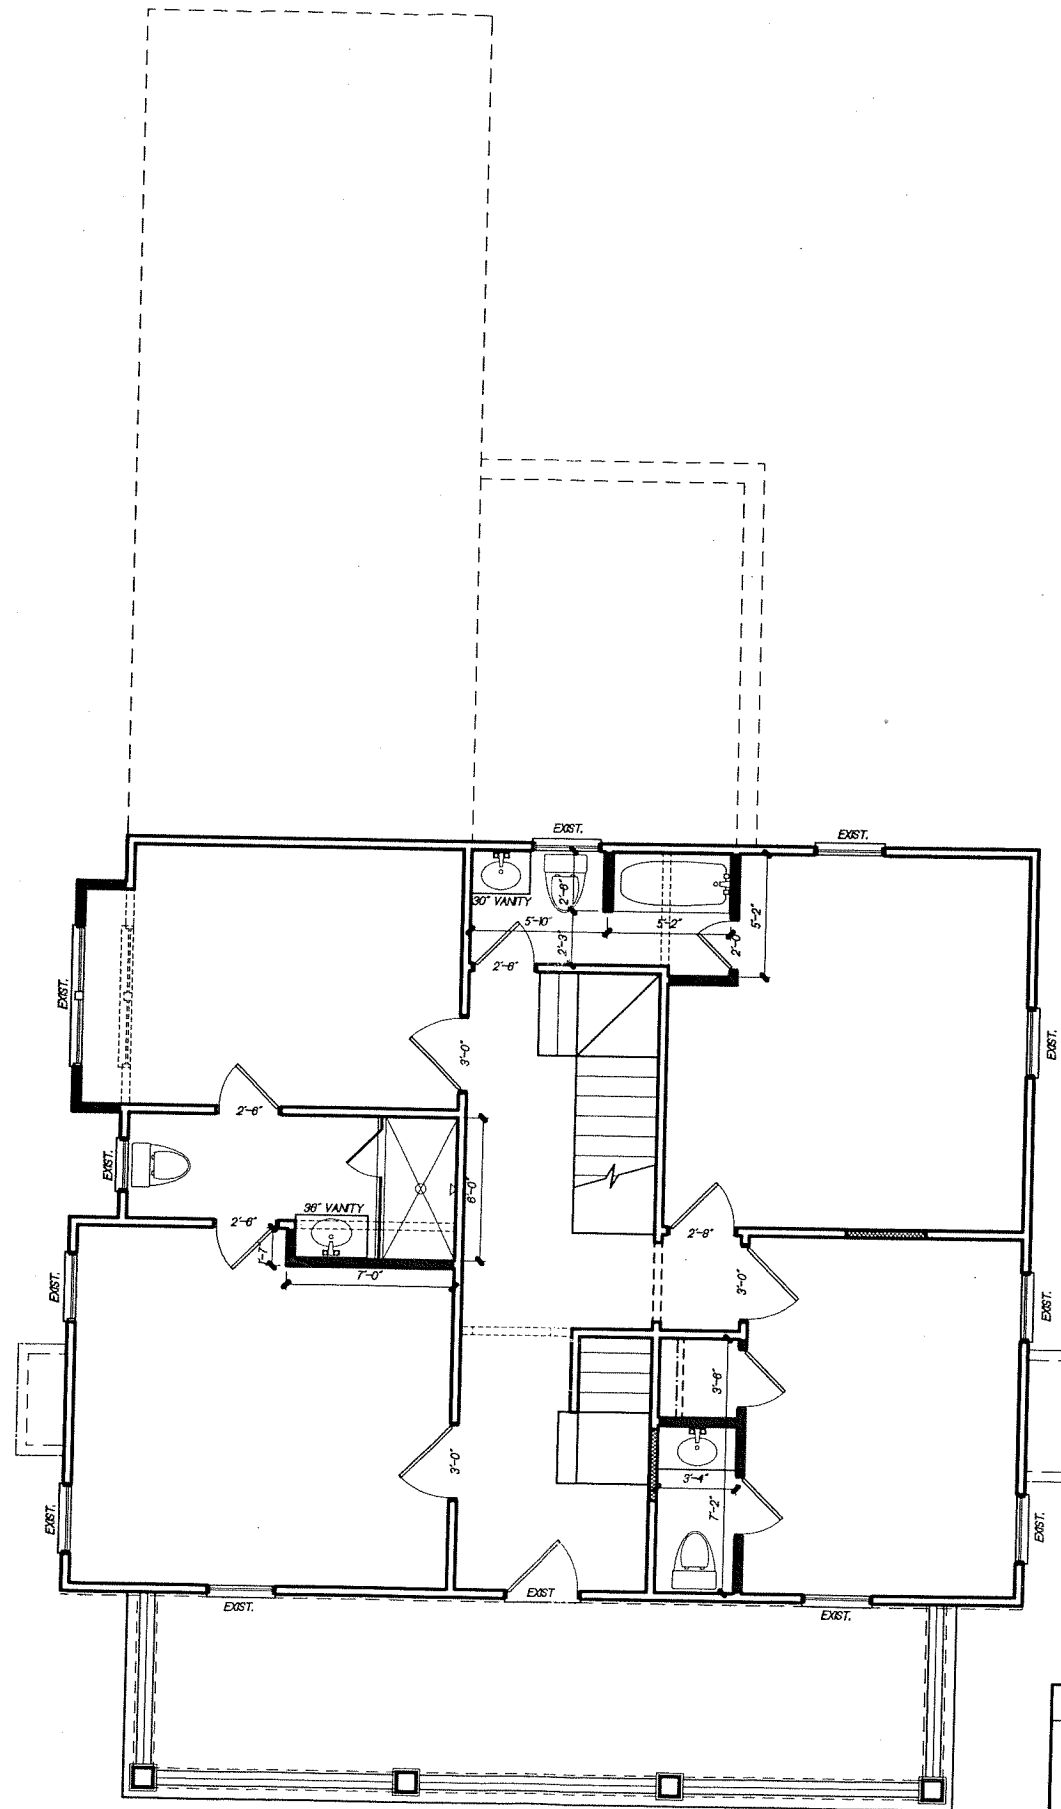

WALL LEGEND	
WALLS TO BE REMOVED	-----
FRAME & COVER	=====
NEW WALL	—————
* ALL NEW WALLS TO BE 2"x4" STUDS UNLESS NOTED OTHERWISE. REFER TO LEGEND FOR WALLS	

1 UPPER LEVEL PLAN
 A2 SCALE: 1/4" = 1'-0"