


Elevations
Proposed



South Elevation
Scale: 1/16" = 1'-0"

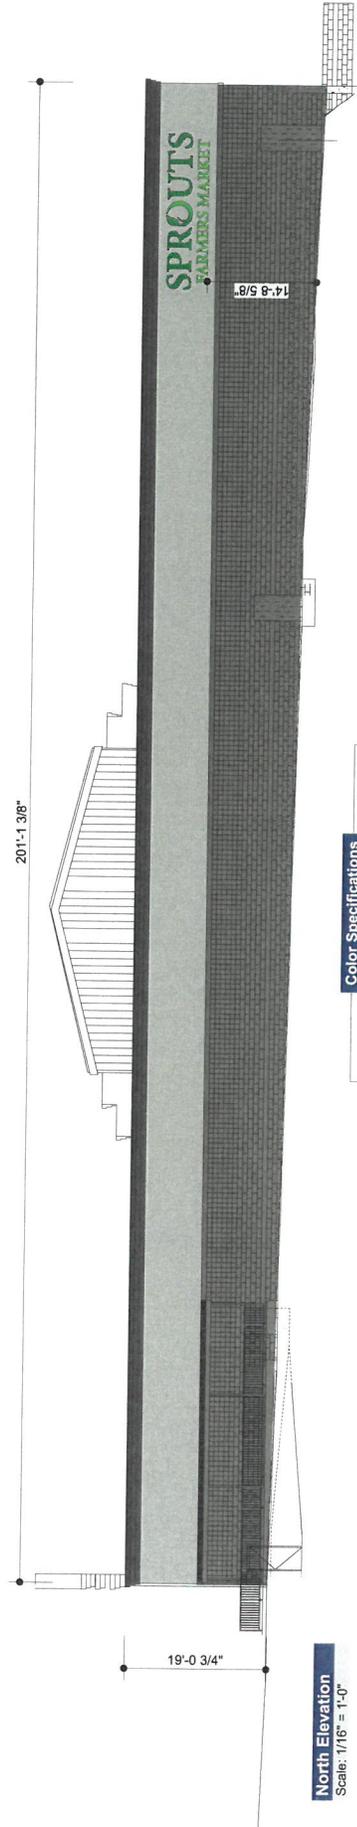

North Elevation
Scale: 1/16" = 1'-0"

Color Specifications

- PPG1142-6 Jericho Jade
- PPG1099-1 Always Almond
- PPG1028-6 Momentum
- PPG1032-2 Hurricane Haze
- PPG1005-7 Dark Granite

Copyright © 2020 Allen Industries, Inc. This is an original, unpublished drawing, created by Allen Industries, Inc. and is submitted to you in confidence for your use solely in connection with the project shown on the drawing (except for any registered trademarks shown on the drawing) and is not to be shown, copied or exhibited in any form, or used, reproduced, or otherwise disseminated, without the written consent of Allen Industries, Inc. All rights reserved. Property of Allen Industries, Inc.


Allen Industries
YOUR BRAND AT ITS BEST™
1-800-967-2553
www.allenindustries.com

Date:	02/03/21	Page #:	3 of 14
Client:	Sprouts Farmers Market	Design:	SR
Address:	2530 Cumberland Blvd Smyrna GA 30080	Design:	SR
File Name:	OP024728_Smyrna_GA_200	Design:	SR
Initial:	SR	Design:	SR
#	Date	Description	
1	03/09/21	New Banners	
2	-	-	
3	-	-	
4	-	-	
5	-	-	
6	-	-	

Client Review Status: Approved
 Allen Industries, Inc. requires that an approved drawing be obtained from the client prior to any production release or production release revision.
 - Client Signature
 - Approval Date

Elevations


Proposed

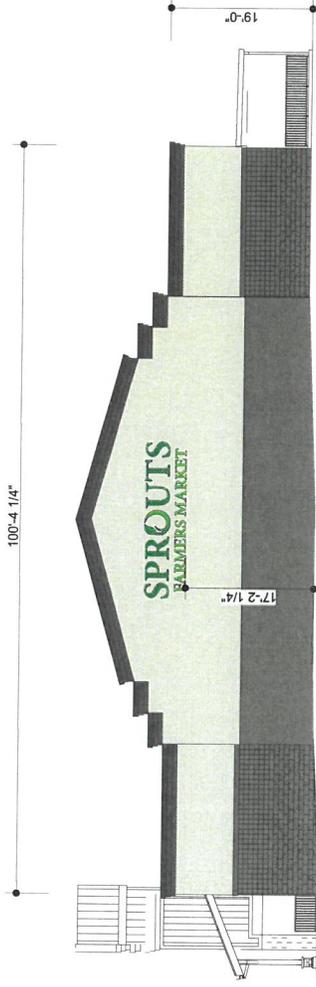

East Elevation
Scale: 1/16" = 1'-0"

Color Specifications

- PPG1142-6 Jericho Jade
- PPG1099-1 Always Almond
- PPG1028-6 Momentum
- PPG1032-2 Hurricane Haze
- PPG1005-7 Dark Granite

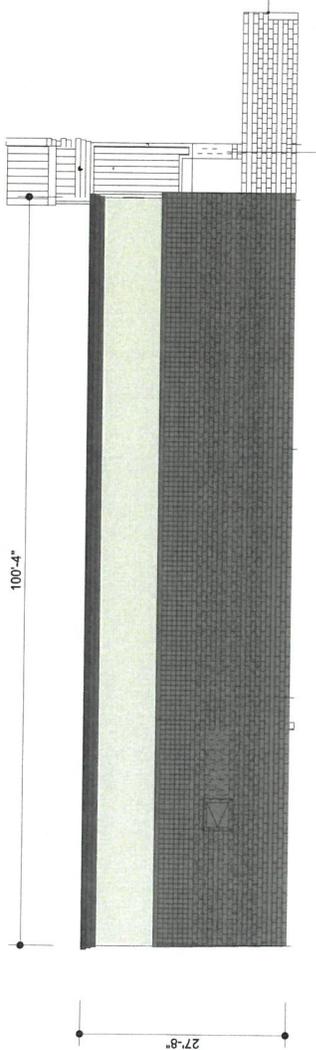

West Elevation
Scale: 1/16" = 1'-0"

Allen Industries
YOUR BRAND AT ITS BEST™
1-800-967-2553
www.allenindustries.com

Copyright © 2020 Allen Industries, Inc.
This is an original, unpublished drawing, created by Allen Industries, Inc. and is submitted to you in confidence for your use only. It is not to be shown to anyone else, copied, reproduced, or used in any way without the written permission of Allen Industries, Inc. and is not to be shown to anyone else, copied, reproduced, or used in any way without the written permission of Allen Industries, Inc. All trademarks shown on the drawing (except for any registered trademarks shown on the drawing) are the property of their respective owners.



Client: Sprouts Farmers Market
Address: 2530 Cumberland Blvd Smyrna GA 30080

Date: 02/03/21
Page #: 4 of 14
File Name: OP024728_Smyrna_GA_200
Sales: House
Design: SR
PM: KW

#	Date	Description
1	03/09/21	New Banners
2		
3		
4		
5		
6		

Initial SR

Client Review Status
Allen Industries, Inc. requires that an approved design be obtained from the client prior to any production release or production release revision.
- Client Signature: _____
- Approval Date: _____

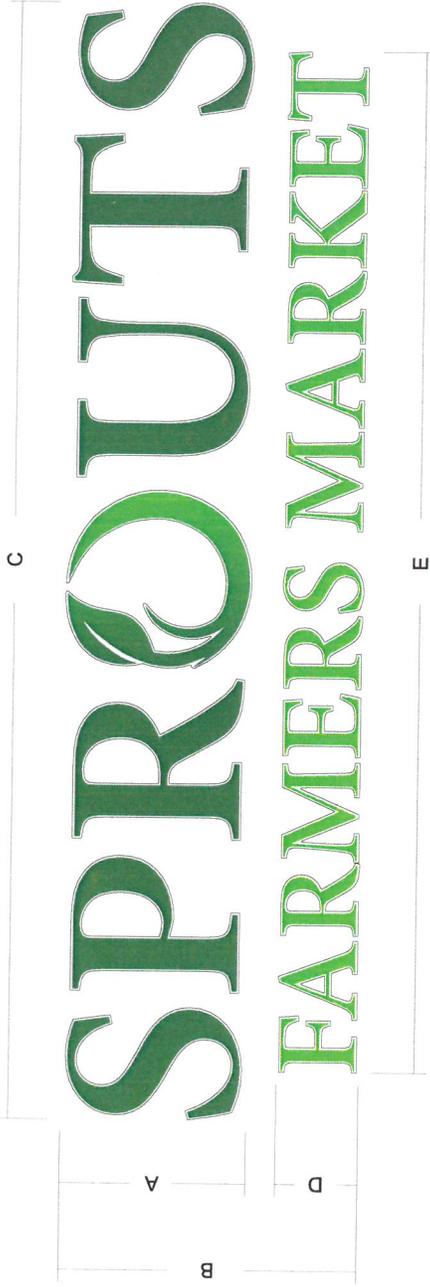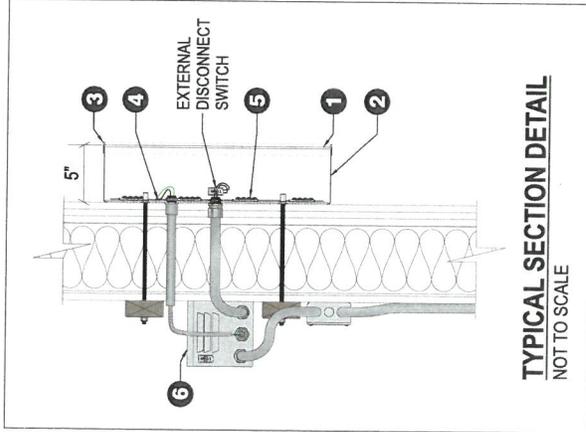

SIGN MODEL	A	B	C	D	E	AREA (SF)
36" MAIN ID SIGN	36"	57 7/8" [4' 9-7/8"]	216 1/2" [18' 0-1/2"]	15 7/8"	197 7/8" [16' 5-7/8"]	87.01
42" MAIN ID SIGN	42"	67 1/4" [5' 7-1/4"]	252 5/8" [21' 0-5/8"]	18 1/2"	230 7/8" [19' 2-7/8"]	117.98
48" MAIN ID SIGN	48"	76 7/8" [6' 4-7/8"]	288 5/8" [24' 0-5/8"]	21 1/4"	263 7/8" [21' 11-7/8"]	154.08
54" MAIN ID SIGN	54"	86 1/2" [7' 2-1/2"]	324 3/4" [27' 0-3/4"]	23 7/8"	296 3/4" [24' 8-3/4"]	195.08
60" MAIN ID SIGN	60"	96 1/8" [8' 0-1/8"]	360 7/8" [30' 0-7/8"]	26 1/2"	329 3/4" [27' 5-3/4"]	240.90
66" MAIN ID SIGN	66"	105 3/4" [8' 9-3/8"]	396 7/8" [33' 0-7/8"]	29 1/8"	362 3/4" [30' 2-3/4"]	291.46
72" MAIN ID SIGN	72"	115 3/8" [9' 7-3/8"]	433" [36' 1"]	31 3/4"	395 3/4" [32' 11-3/4"]	346.93
78" MAIN ID SIGN	78"	125" [10' 5"]	469 1/8" [39' 1-1/8"]	34 1/2"	428 3/4" [35' 8-3/4"]	407.23
84" MAIN ID SIGN	84"	134 5/8" [11' 2-5/8"]	505 1/8" [42' 1-1/8"]	37 1/8"	461 5/8" [38' 5-5/8"]	472.24

NOTE:
SIZES WILL VARY PER SITE SPECIFIC ELEVATIONS
SPROUTS GREEN COLORS TBD
CHANNEL LETTER MATERIAL SPECS TBD FOR BEST PRACTICE RESULTS

<p>1 FACE: MATERIAL: 150" WHITE POLY VINYL; DARK GREEN: 3M 126 GREEN LIGHT GREEN: GRADATION 3M 126 - 136 "SPR UTS": 3M 126 GREEN "FARMERS MARKET": 3M 136 LIME GREEN</p>	<p>2 RETURNS: MATERIAL: "SPROUTS": PRE-PAINTED .040 ALUM. "FARMERS MARKET": PRE-PAINTED .040 ALUM. SIZE: 5" COLOR: WHITE (WHITE INSIDE)</p>
<p>3 TRIM CAP: MATERIAL: 1" JEWELITE TRIM CAP COLOR: WHITE</p>	<p>4 BACKS: MATERIAL: 3MM X 0.008 ACM COLOR: WHITE</p>
<p>6 ILLUMINATION: MATERIAL: GE LED SIZE: 5" GEMX71-W1S COLOR: WHITE</p>	<p>6 ELECTRICAL: MATERIAL: GE POWER SUPPLY AMPS: 1.1 AMPS PER P.S.</p>

Allen Industries
YOUR BRAND AT ITS BEST™
1-800-967-2553
www.allenindustries.com

Copyright © 2020 Allen Industries, Inc.
This is an original, unpublished drawing, created by Allen Industries, Inc. and is not to be shown to any other party without the written consent of Allen Industries, Inc. All rights reserved. Reproduction, copying or exhibition in any fashion whatsoever, without the written consent of Allen Industries, Inc., is prohibited. The trademarks shown on the drawing (except for any registered trademarks of Allen Industries, Inc.) remain the property of Allen Industries, Inc.

Client: **Sprouts Framers Market**
Address: **2530 Cumberland Blvd Smyrna GA 30080**
Sales: **SR**


Date: **02/03/21**
File Name: **OP024728_Smyrna_GA_200**
Sales: **SR**

Page #: **5 of 14**

Design: **SR**
PM: **KW**


Initial: **SR**

Client Review Status: **Approved**
Allen Industries, Inc. requires that an approved drawing be obtained from the client prior to any production release or production release revision.
Client Signature: _____
Approval Date: _____

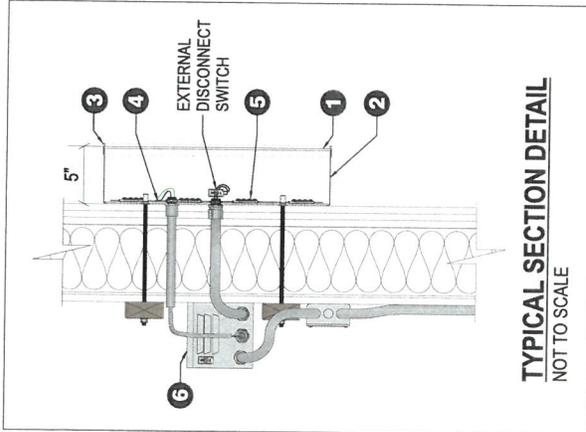

TYPICAL SECTION DETAIL
NOT TO SCALE

<p>1 FACE: MATERIAL: 150" WHITE POLY VINYL; DARK GREEN: 3M 136 LIME GREEN "O" LOGO: GRADATION 3M 126 - 136 "SPR UTS": 3M 126 GREEN "FARMERS MARKET": 3M 136 LIME GREEN</p>	<p>2 RETURNS: MATERIAL: PRE-PAINTED .060 ALUM "SPROUTS": PRE-PAINTED .040 ALUM. SIZE: 5" COLOR: WHITE (WHITE INSIDE)</p>
<p>3 TRIM CAP: MATERIAL: 1" JEWELITE TRIM CAP COLOR: WHITE</p>	<p>4 BACKS: MATERIAL: 3MM X 0.008 ACM COLOR: WHITE</p>
<p>5 ILLUMINATION: MATERIAL: GE LED SIZE: 5" GEMX71-W1S COLOR: WHITE</p>	<p>6 ELECTRICAL: MATERIAL: GE POWER SUPPLY AMPS: 1.1 AMPS PER P.S.</p>

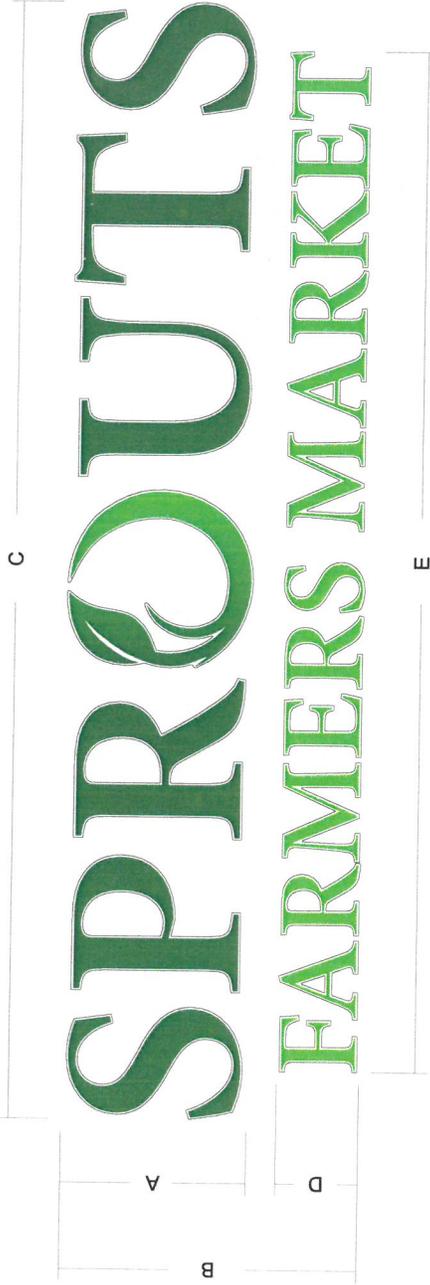

QTY: 2

SIGN MODEL	A	B	C	D	E	AREA (SF)
36" MAIN ID SIGN	36"	57 7/8" [4' 9-7/8"]	216 1/2" [18' 0-1/2"]	15 7/8"	197 7/8" [16' 5-7/8"]	87.01
42" MAIN ID SIGN	42"	67 1/4" [5' 7-1/4"]	252 5/8" [21' 0-3/8"]	18 1/2"	230 7/8" [19' 2-7/8"]	117.98
48" MAIN ID SIGN	48"	76 7/8" [6' 4-7/8"]	288 5/8" [24' 0-5/8"]	21 1/4"	263 7/8" [21' 11-7/8"]	154.08
54" MAIN ID SIGN	54"	86 1/2" [7' 2-1/2"]	324 3/4" [27' 0-3/4"]	23 7/8"	296 3/4" [24' 8-3/4"]	195.08
60" MAIN ID SIGN	60"	96 1/8" [8' 0-1/8"]	360 7/8" [30' 0-7/8"]	26 1/2"	329 3/4" [27' 5-3/4"]	240.90
66" MAIN ID SIGN	66"	105 3/4" [8' 9-3/8"]	396 7/8" [33' 0-7/8"]	29 1/8"	362 3/4" [30' 2-3/4"]	291.46
72" MAIN ID SIGN	72"	115 3/8" [9' 7-3/8"]	433" [36' 1"]	31 3/4"	395 3/4" [32' 11-3/4"]	346.93
78" MAIN ID SIGN	78"	125" [10' 5"]	469 1/8" [39' 1-1/8"]	34 1/2"	428 3/4" [35' 8-3/4"]	407.23
84" MAIN ID SIGN	84"	134 5/8" [11' 2-5/8"]	505 1/8" [42' 1-1/8"]	37 1/8"	461 5/8" [38' 5-5/8"]	472.24

NOTE:
SIZES WILL VARY PER SITE SPECIFIC ELEVATIONS
SPROUTS GREEN COLORS TBD
CHANNEL LETTER MATERIAL SPECS TBD FOR BEST PRACTICE RESULTS

Allen Industries
YOUR BRAND AT ITS BEST™
1-800-967-2553
www.allenindustries.com

Copyright © 2020 Allen Industries, Inc.
This is an original, unpublished drawing, created by Allen Industries, Inc. and is submitted to you in confidence for your use only. It is not to be shown to any other person, organization, or used, reproduced, copied or exhibited in any form without the written consent of Allen Industries, Inc. All trademarks shown on the drawing (except for any registered trademarks shown on the drawing) are the property of their respective owners. Allen Industries, Inc. remains the sole proprietor of all rights in this drawing.

Client: Sprouts Framers Market
Address: 2530 Cumberland Blvd Smyrna GA 30080

Date: 02/03/21
Page #: 7 of 14
File Name: OP024728_Smyrna_GA_200
Design: SR
Sales: House
P.M.: KW

Initial: SR
Description: New Banners

**Date** **Description**
1 03/09/21 New Banners
2
3
4
5
6

Client Review Status:
Allen Industries, Inc. requires that an approved drawing be obtained from the client prior to any production release or production release revision.
Client Signature: _____
Approval Date: _____




SIGN MODEL	A	B	AREA (SF)
12" FRESH	12"	52 3/8" [4' 4-3/8"]	4.36
14" FRESH	14"	61" [5' 1"]	5.93
16" FRESH	16"	69 3/4" [5' 9-3/4"]	7.75
18" FRESH	18"	78 1/2" [6' 6-1/2"]	9.81



SIGN MODEL	A	B	AREA (SF)
12" LOCAL	12"	54" [4' 6"]	4.5
14" LOCAL	14"	63" [5' 3"]	6.13
16" LOCAL	16"	72" [6' 0"]	8
18" LOCAL	18"	81" [6' 9"]	10.13



SIGN MODEL	A	B	AREA (SF)
12" ORGANIC	12"	75 3/4" [6' 3-3/4"]	6.31
14" ORGANIC	14"	88 3/8" [7' 4-3/8"]	8.59
16" ORGANIC	16"	101" [8' 5"]	11.22
18" ORGANIC	18"	113 5/8" [10' 3-5/8"]	14.20

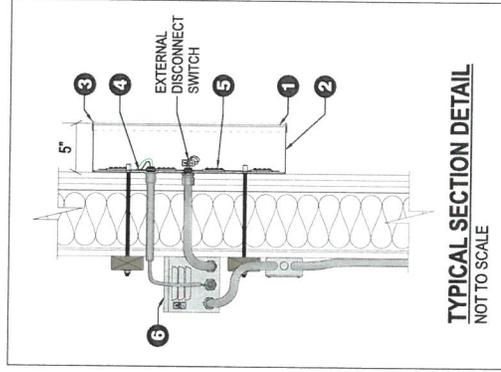

<p>1 FACE: MATERIAL: 150" WHITE POLY VINYL; DARK GREEN: 3M 126 GREEN LIGHT GREEN; 3M 136 LIME GREEN "O" LOGO; GRADATION 3M 126 - 136 "SPR UTS"; 3M 126 GREEN "FARMERS MARKET"; 3M 136 LIME GREEN</p>	<p>2 RETURNS: MATERIAL: "SPROUTS"; PRE-PAINTED .050 ALUM "FARMERS MARKET"; PRE-PAINTED .040 ALUM. SIZE: 5" COLOR: WHITE (WHITE INSIDE)</p>
<p>3 TRIM CAP: MATERIAL: 1" JEWELITE TRIM CAP COLOR: WHITE</p>	<p>4 BACKS: MATERIAL: 3MM X 0.008 ACM COLOR: WHITE</p>
<p>5 ILLUMINATION: MATERIAL: GE LED SIZE: 5' 6EMX71-W1S COLOR: WHITE</p>	<p>6 ELECTRICAL: MATERIAL: GE POWER SUPPLY AMPS: 1.1 AMPS PER P.S.</p>

Elevation
Banners



South Elevation
Scale: 1/16" = 1'-0"

Allen Industries
YOUR BRAND AT ITS BEST™
1-800-967-2553
www.allenindustries.com

Copyright © 2020 Allen Industries, Inc.
This is an original, unpublished drawing, created by Allen Industries, Inc. and is not to be shown to anyone other than the client without the written consent of Allen Industries, Inc. All rights reserved. No part of this drawing may be reproduced, stored in a retrieval system, or transmitted in any form or by any means, electronic, mechanical, photocopying, recording, or by any information storage and retrieval system, without the prior written permission of Allen Industries, Inc.

Client: Sprouts Framers Market
Address: 2530 Cumberland Blvd Smyrna GA 30080

Date: 02/03/21
File Name: OP024728_Smyrna_GA_200
Sales: House
Design: SR
P.M.: KW

Page #: 13 of 14
**Date** **Description**
1 03/09/21 New Banners

Initial **Client Review Status**
SR
Allen Industries, Inc. requires that an approved drawing be obtained from the client prior to any production release or production release revision.
- Client Signature
- Approval Date