


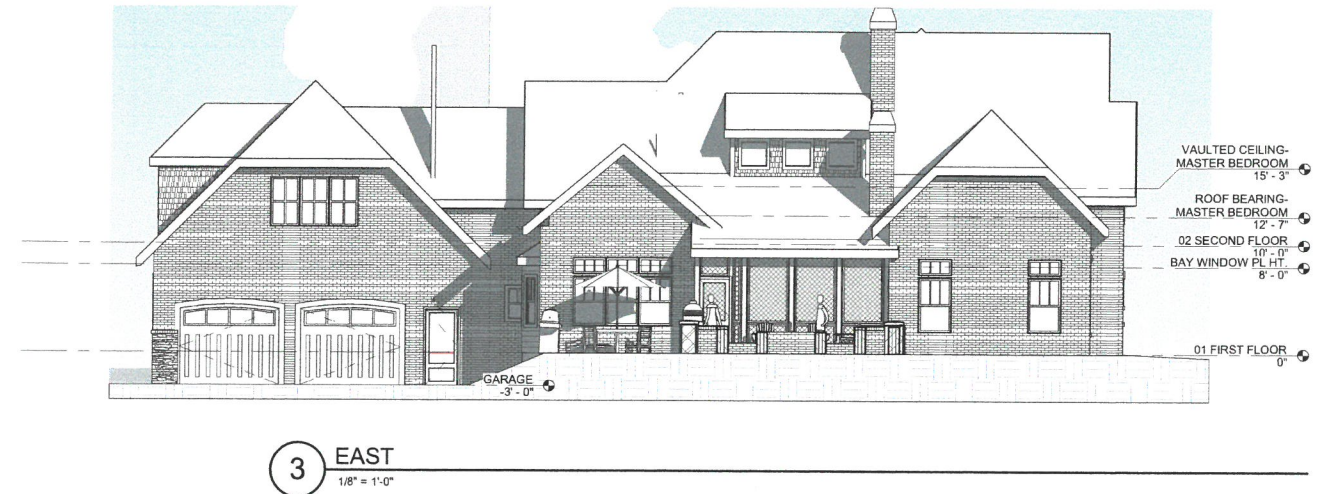

A2.1 - BUILDING ELEVATIONS


RANKIN RESIDENCE ADDITION

3215 DUNN STREET, SMYRNA, GA

9-14-19

MR. & MRS. RANKIN



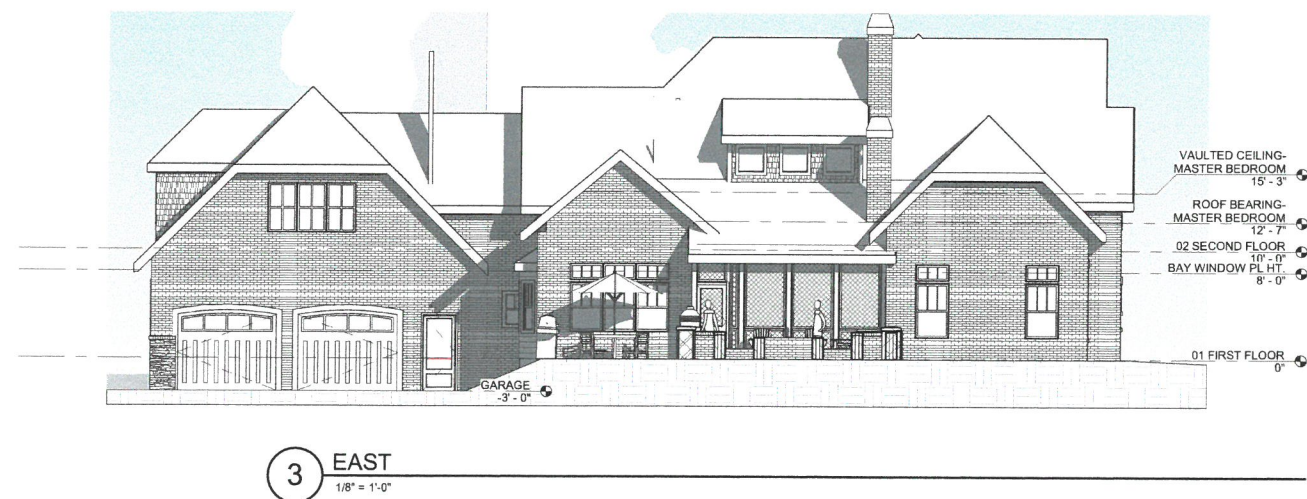

A2.1 - BUILDING ELEVATIONS


RANKIN RESIDENCE ADDITION

3215 DUNN STREET, SMYRNA, GA

9-14-19

MR. & MRS. RANKIN



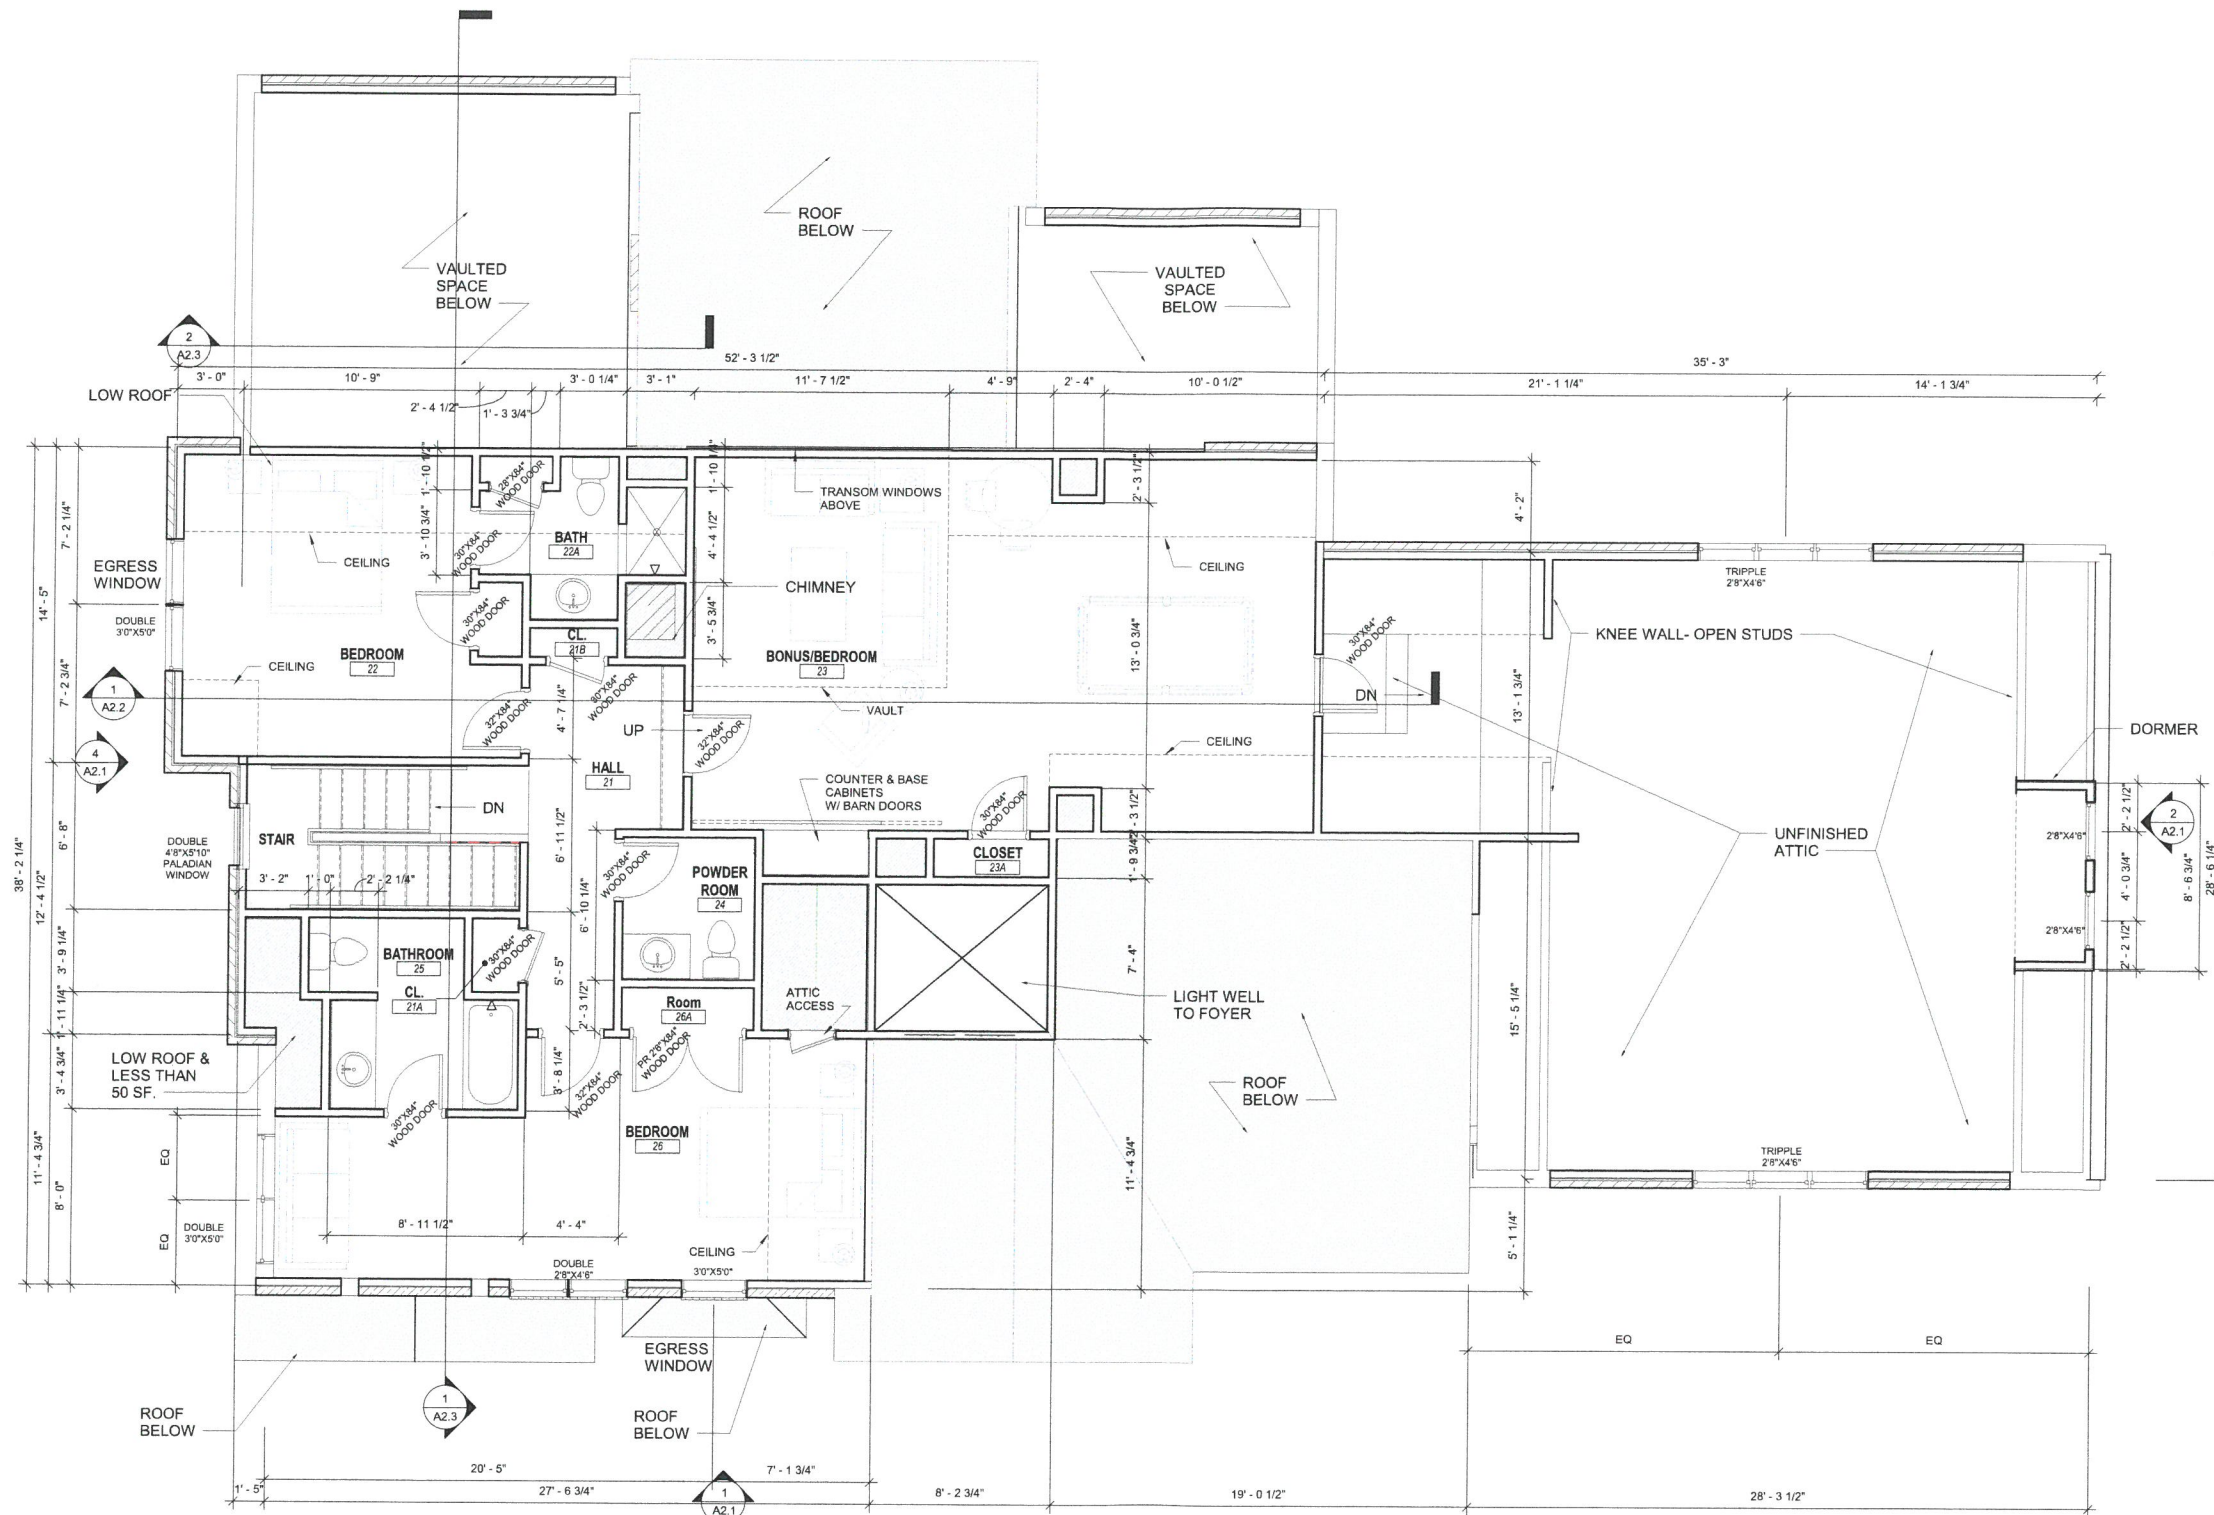

1 02 SECOND FLOOR
1/4" = 1'-0"

A1.3 - SECOND FLOOR PLAN


RANKIN RESIDENCE ADDITION

3215 DUNN STREET, SMYRNA, GA

9-14-19

MR. & MRS. RANKIN



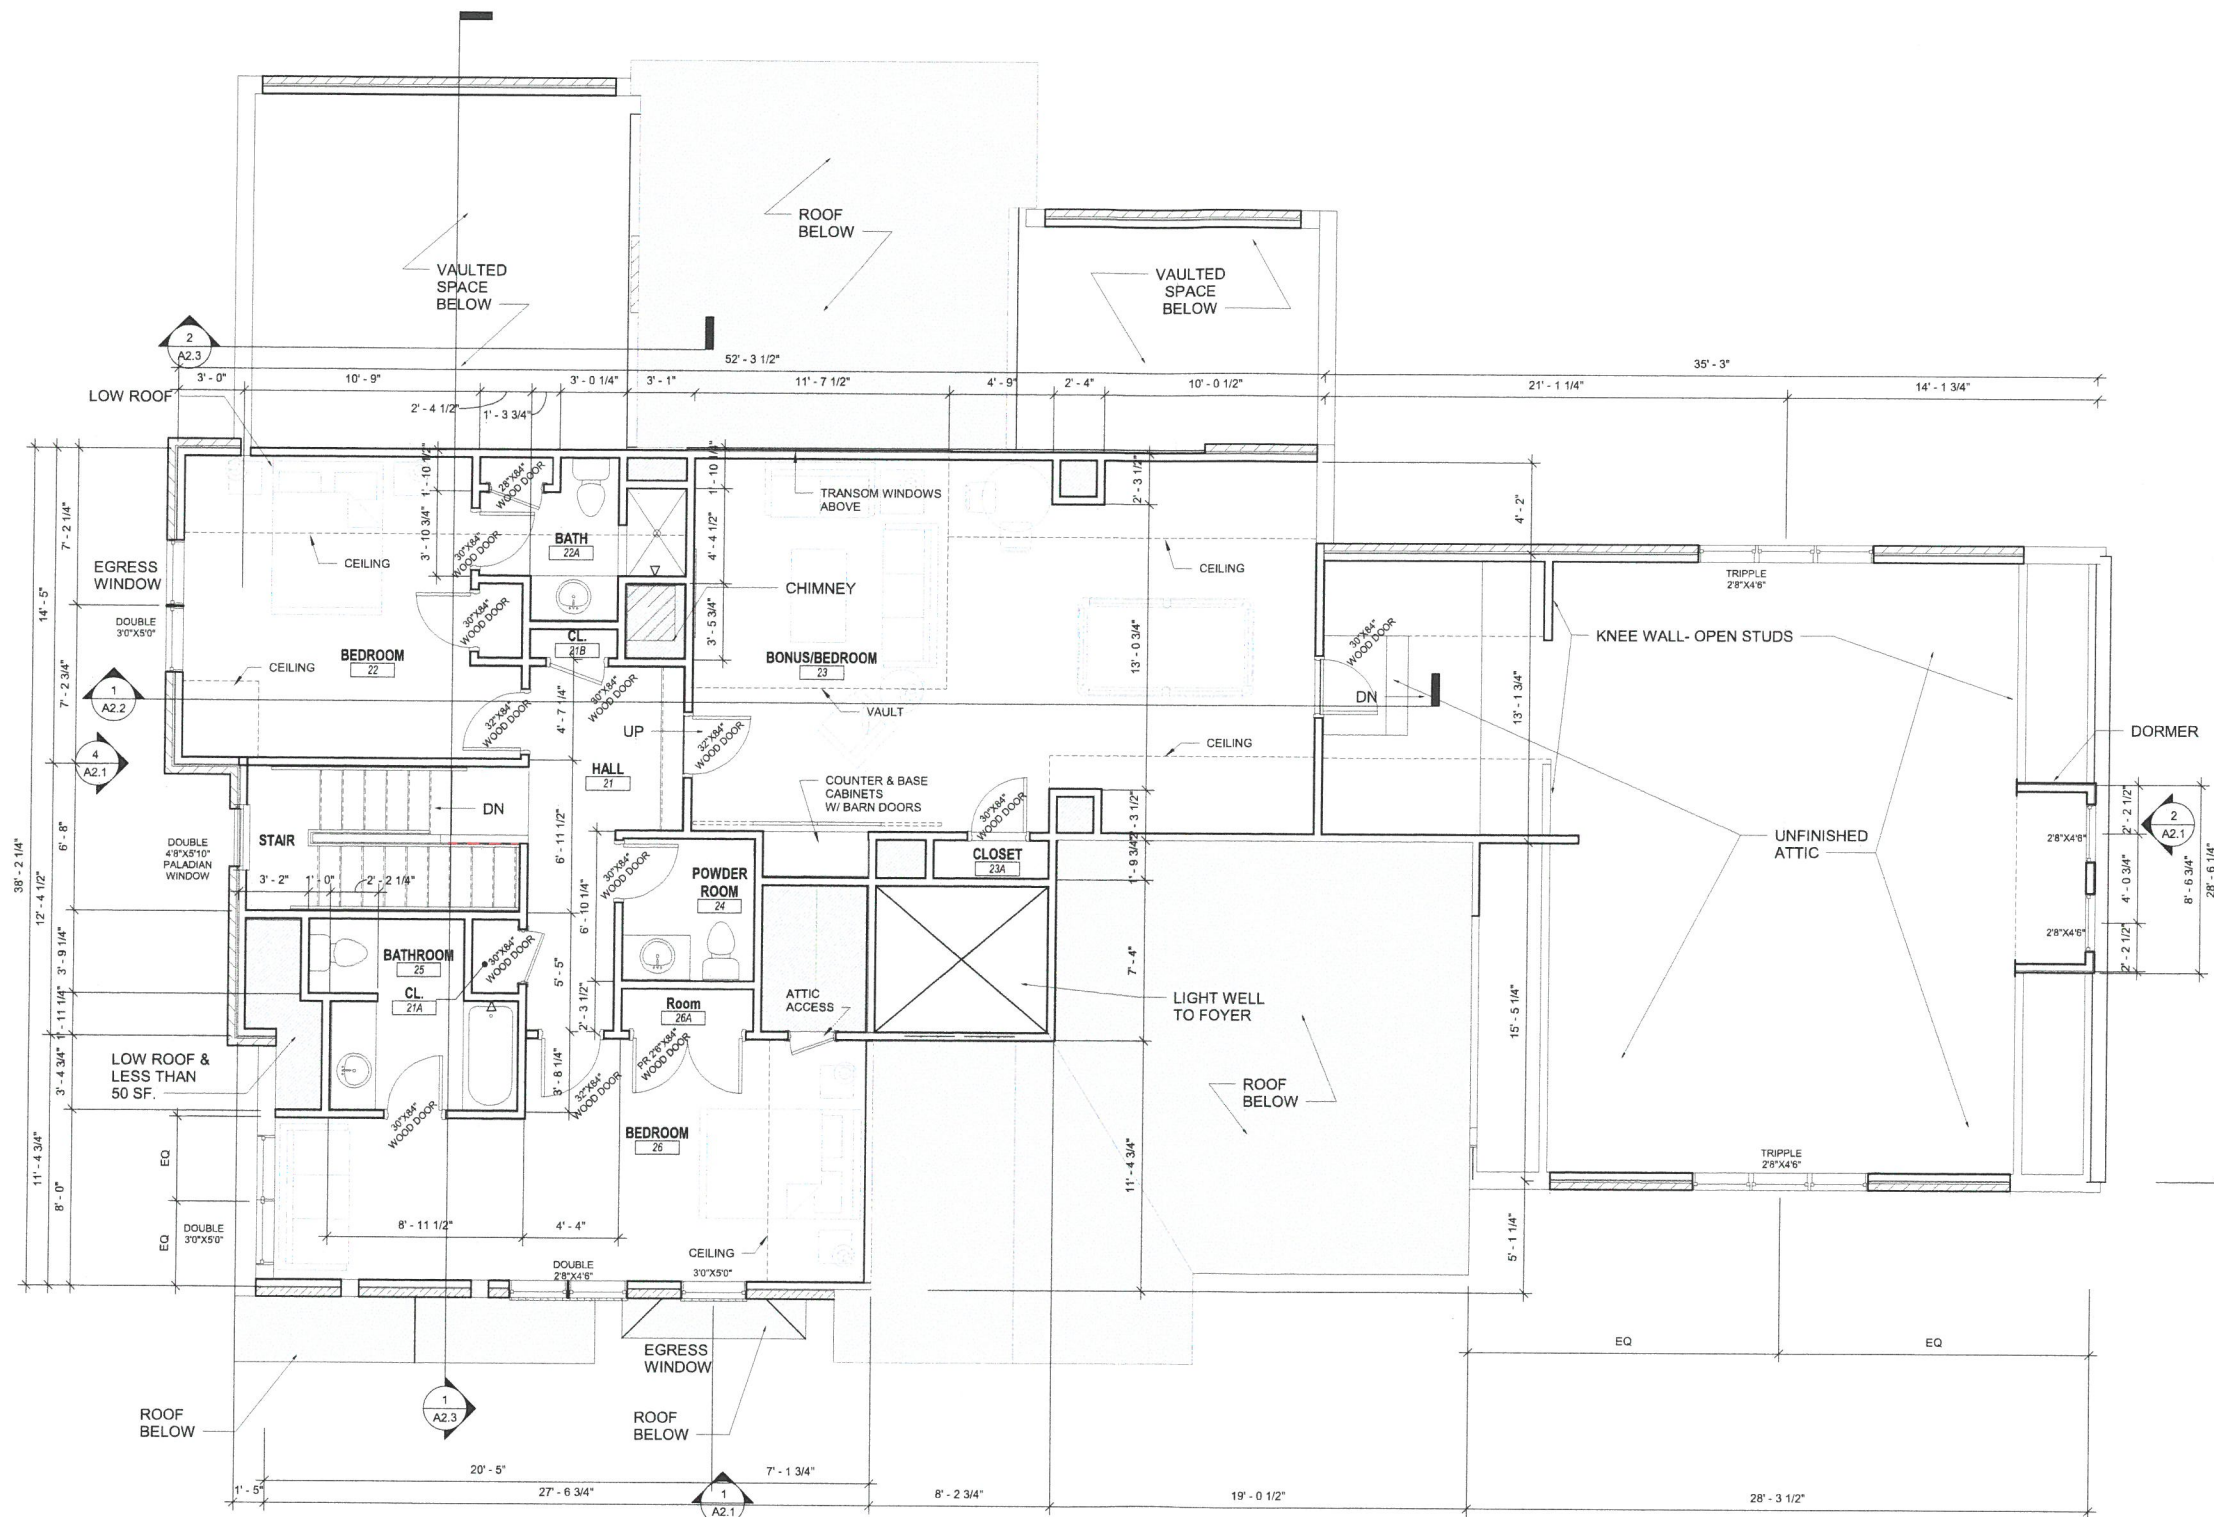

1 02 SECOND FLOOR
1/4" = 1'-0"

A1.3 - SECOND FLOOR PLAN


RANKIN RESIDENCE ADDITION

3215 DUNN STREET, SMYRNA, GA

9-14-19

MR. & MRS. RANKIN



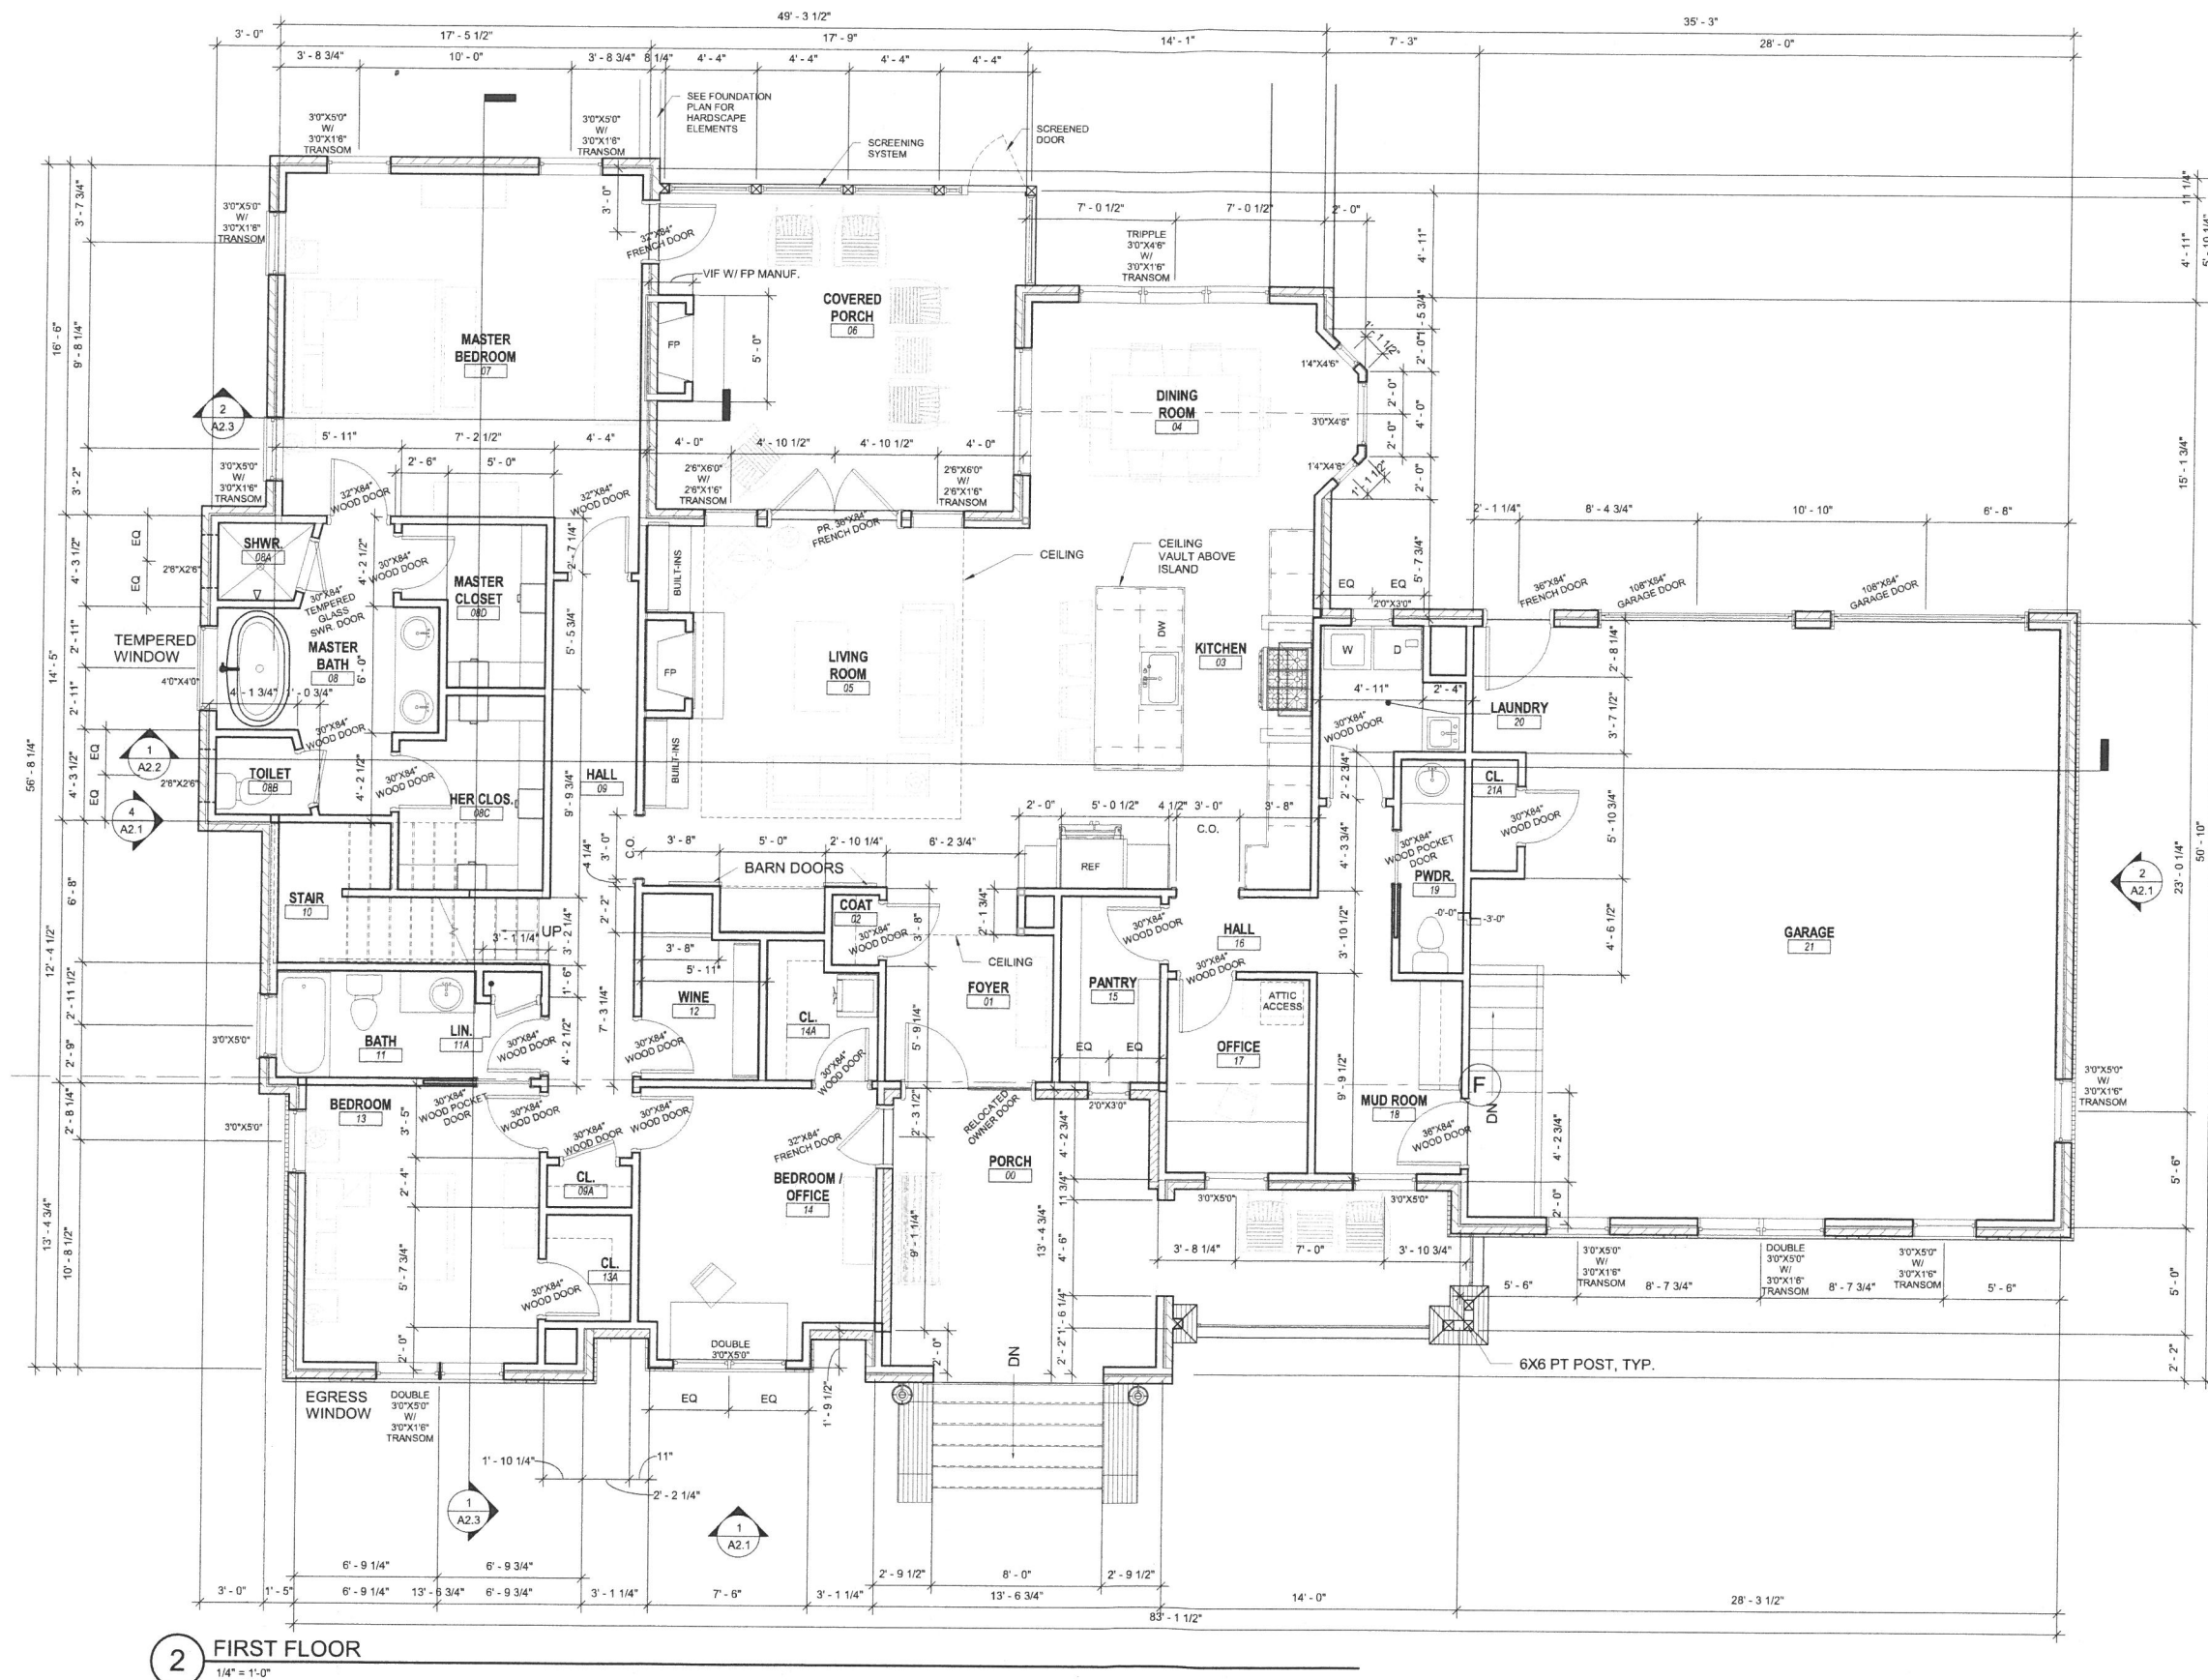

A1.2- FIRST FLOOR PLAN


RANKIN RESIDENCE ADDITION

3215 DUNN STREET, SMYRNA, GA

9-14-19

MR. & MRS. RANKIN



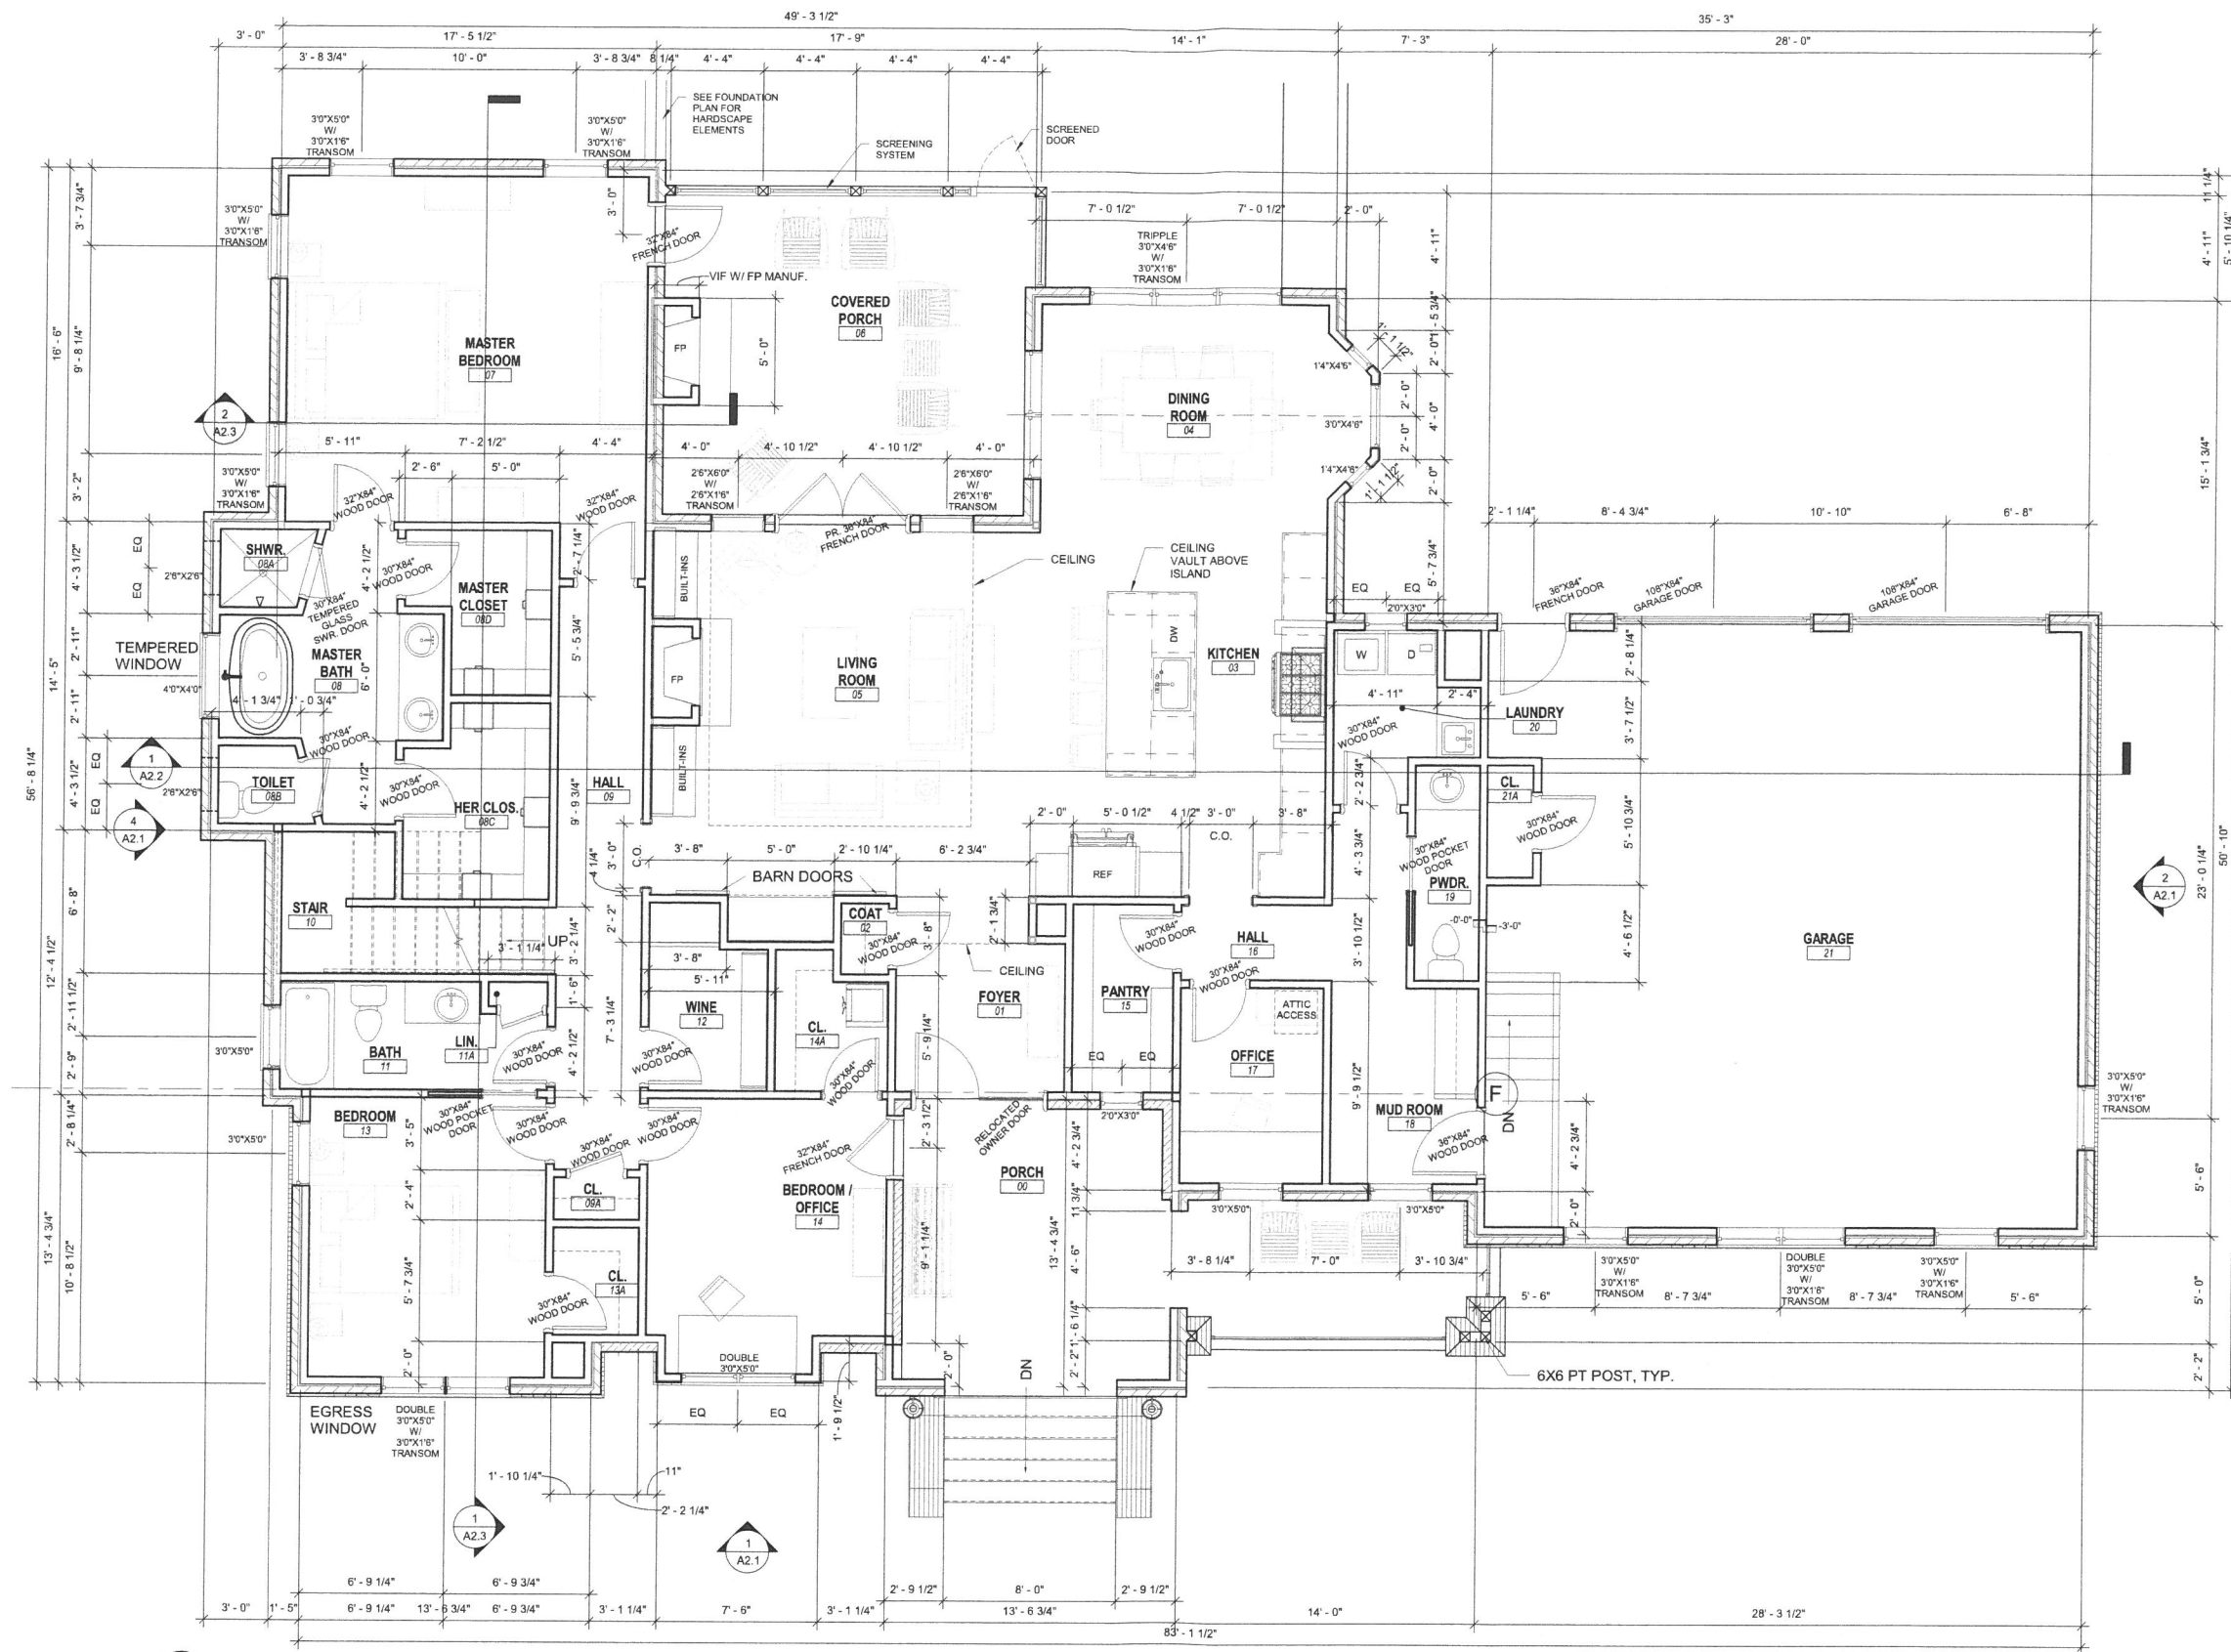

2 FIRST FLOOR
1/4" = 1'-0"

A1.2- FIRST FLOOR PLAN RANKIN RESIDENCE ADDITION

3215 DUNN STREET, SMYRNA, GA

9-14-19
MR. & MRS. RANKIN

