


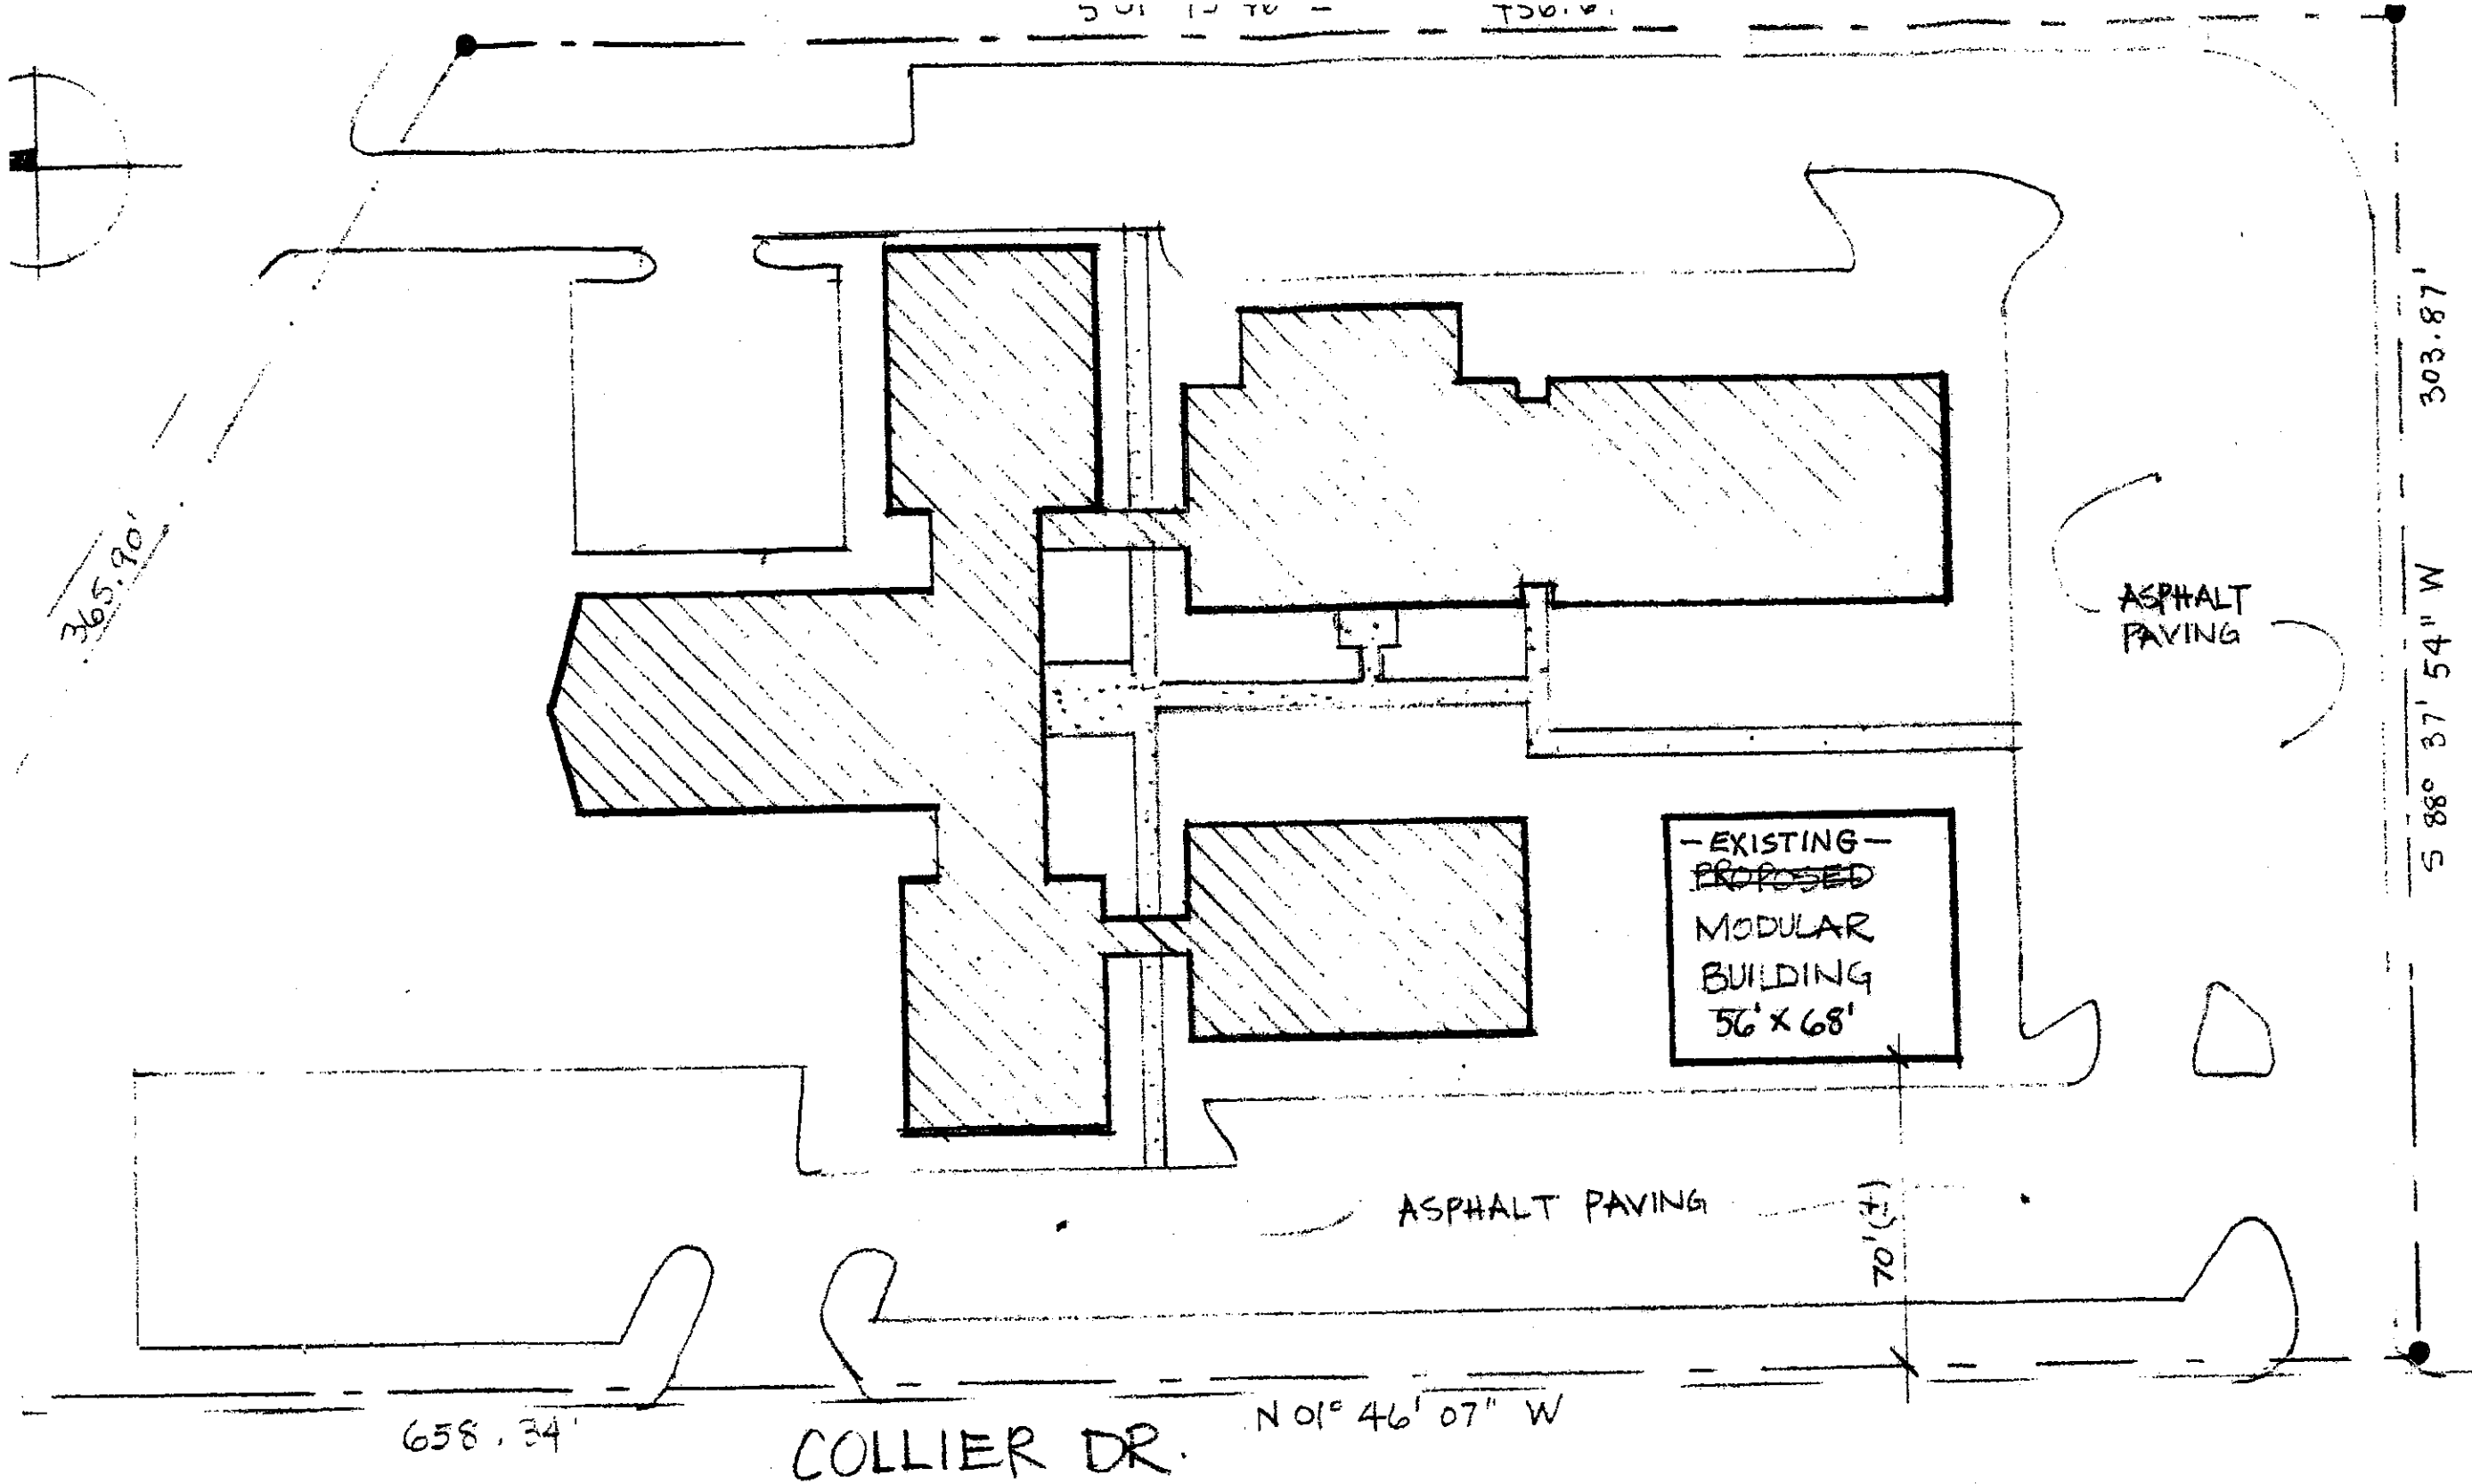

SMYRNA PRESBYTERIAN CHURCH
PROPOSED MODULAR BUILDING for C.C.S.
SCALE: 1" = 50'-0"