



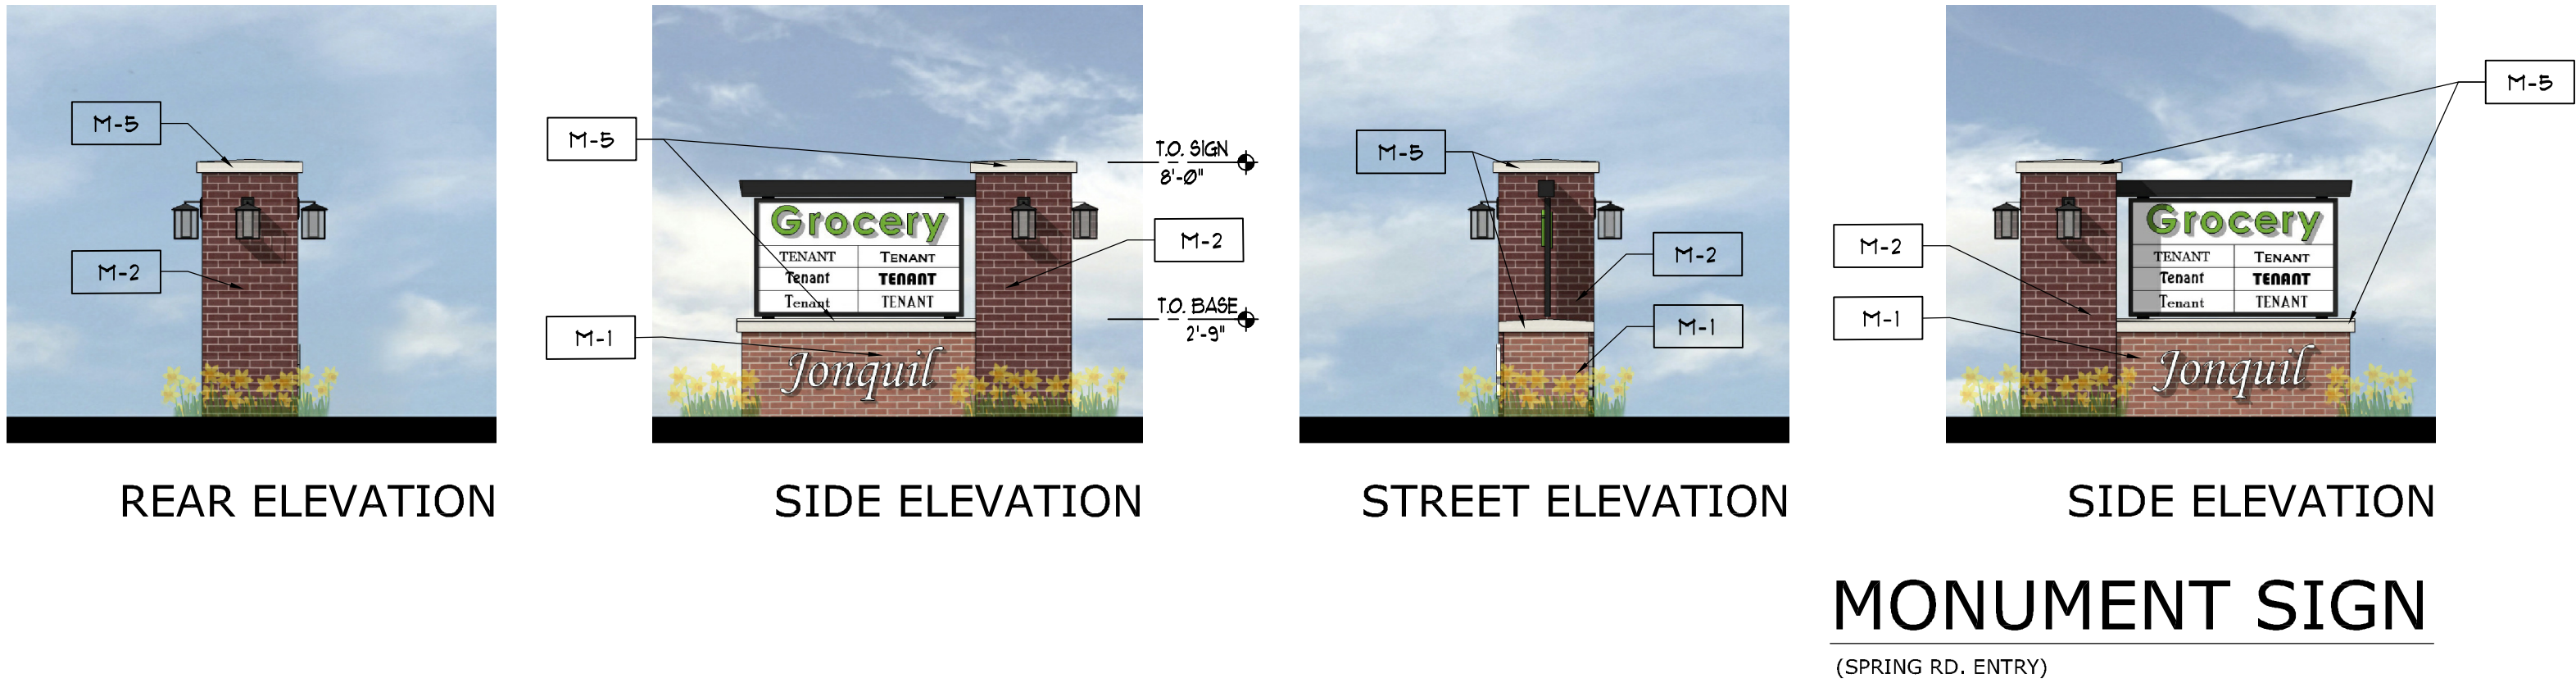

EXTERIOR FINISH SCHEDULE	
ALUM-1	ALUMINUM STOREFRONT SYSTEM - KAUNEER DARK BRONZE ANODIZED
ALUM-2	ALUMINUM STOREFRONT SYSTEM - KAUNEER BLACK ANODIZED
ALUM-3	ALUMINUM STOREFRONT SYSTEM - KAUNEER 'COLONIAL WHITE'
AUN-1	CANYAS AUNING - SUNBRELLA 'BLACK'
AUN-2	CANYAS AUNING - SUNBRELLA 'NAVY'
AUN-3	CANYAS AUNING - SUNBRELLA 'TRUE BROWN'
AUN-4	CANYAS AUNING - SUNBRELLA 'LOGO RED'
EIFS-1	EIFS - DRYVIT #03 'NATURAL WHITE'
EIFS-2	EIFS - DRYVIT #49 'BUCKSKIN'
EIFS-3	EIFS - DRYVIT #13 'AMARILLO WHITE'
EIFS-4	EIFS - DRYVIT #18 'ANTIQUE GREY'
M-1	BRICK VENEER - BELDEN BRICK 'INDIAN RED'
M-2	BRICK VENEER - BELDEN BRICK 'RUM RAISIN'
M-3	BRICK VENEER - BELDEN BRICK 'TUMBLEWEED'
M-4	INTEGRAL-COLOR SPLIT-FACE BLOCK - GEORGIA MASONRY SUPPLY 'SHELLSTONE'
M-5	PRE-CAST CONCRETE SILL
MTL-1	STANDING SEAM METAL ROOF - BERRIDGE 'SHASTA WHITE'
MTL-2	STANDING SEAM METAL ROOF - BERRIDGE 'COLONIAL RED'
MTL-3	STANDING SEAM METAL ROOF - BERRIDGE 'MATTE BLACK'
MTL-4	STANDING SEAM METAL ROOF - BERRIDGE 'HARTFORD GREEN'
MTL-5	PREFINISHED METAL COPING - BERRIDGE 'SHASTA WHITE'
MTL-6	PREFINISHED METAL CANOPY - BLACK
MTL-7	DECORATIVE METAL RAILING - BLACK
MTL-8	DECORATIVE METAL RAILING - WHITE
PT-1	PAINT - SHERWIN-WILLIAMS #SW-2861 'AVOCADO'

- NOTES:
1. LIGHTING SHALL BE ADDED FOR CUSTOMER SAFETY. MAINTAIN 1 FOOT-CANDLES MIN.
 2. ALL BUILDING LIGHTING SHALL BE LED FIXTURES.
 3. LIGHTING FOR SIGNAGE SHALL BE INDIRECT. NO INTERNALLY-ILLUMINATED OR NEON LETTERING WILL BE APPROVED.
 4. ALL SIGNAGE SHALL BE PERMITTED SEPARATELY.
 5. SIGNAGE LETTERING COLOR AND TYPEFACE SHALL BE PER JONQUIL GUIDELINES.
 6. ALL WINDOWS AND DOORS SHALL BE RECESSED 4" MIN.

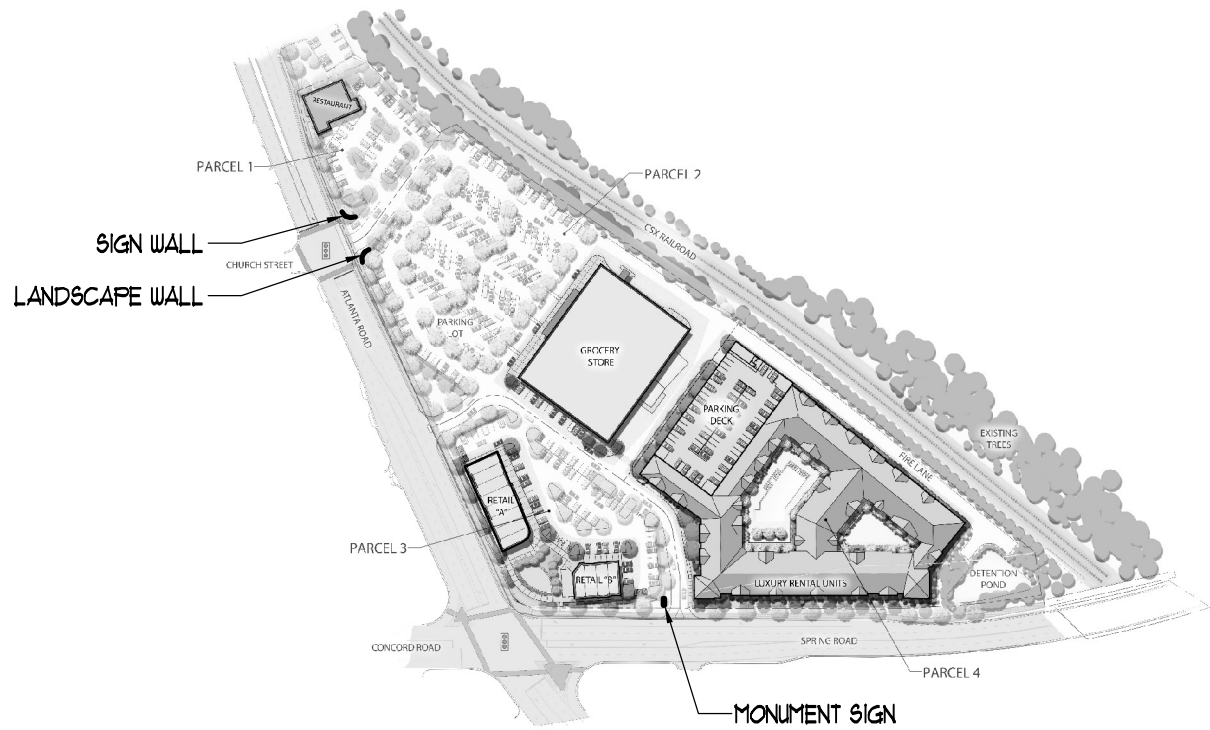

KEY PLAN