


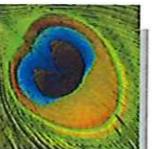

SCALE: NO SCALE

04.08.14

SMYRNA HEIGHTS PAVILION  
1155 CONCORD ROAD, SMYRNA, GEORGIA






SCALE: NO SCALE

04.08.14

SMYRNA HEIGHTS PAVILION  
1155 CONCORD ROAD, SMYRNA, GEORGIA



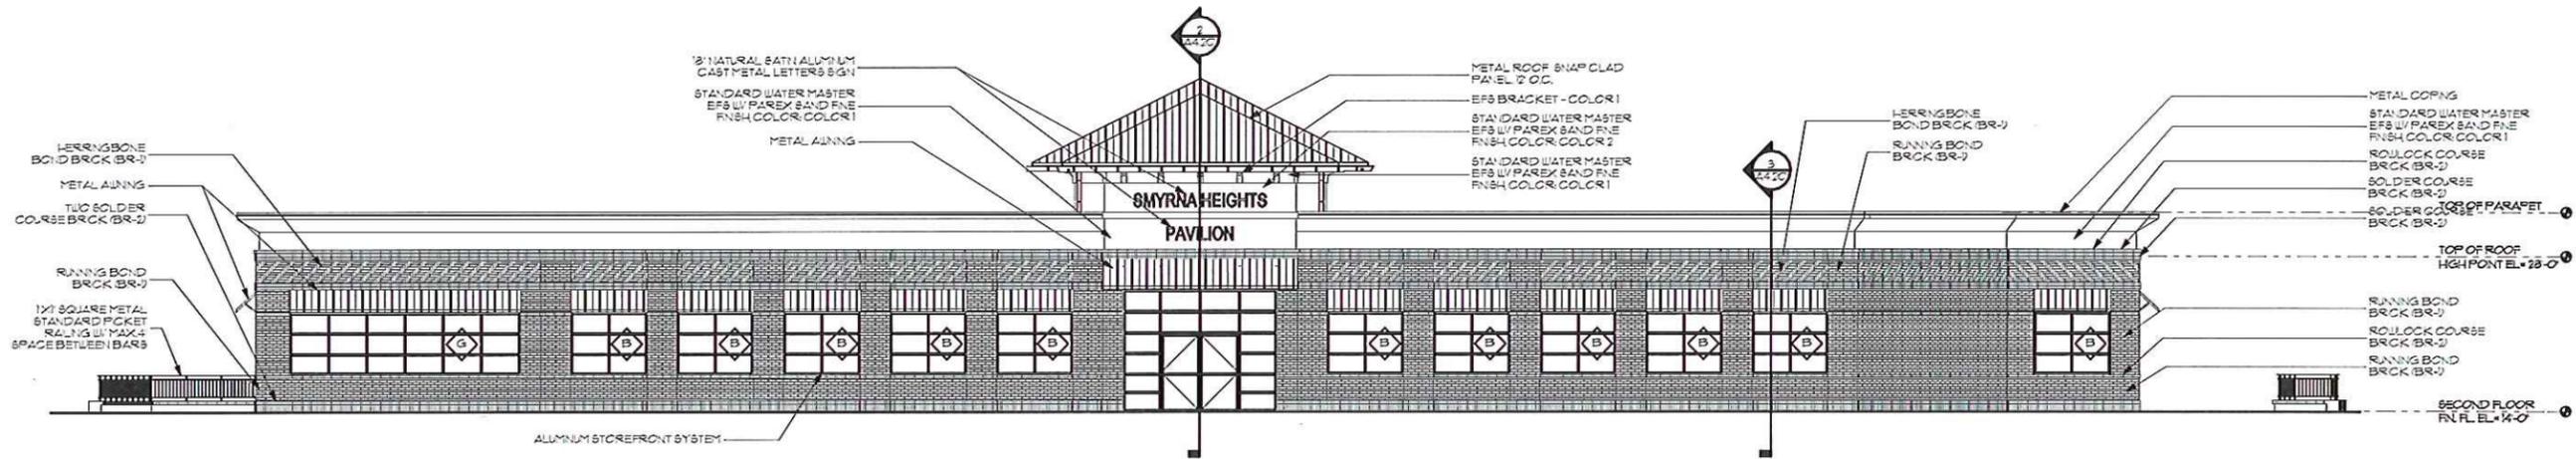



1 NORTH ELEVATION  
 PRES. 5 SCALE: 1/16" = 1'-0"




2 SOUTH ELEVATION  
 PRES. 5 SCALE: 1/16" = 1'-0"

SMYRNA HEIGHTS PAVILION  
 SMYRNA, GEORGIA

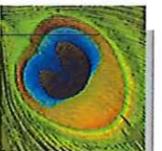

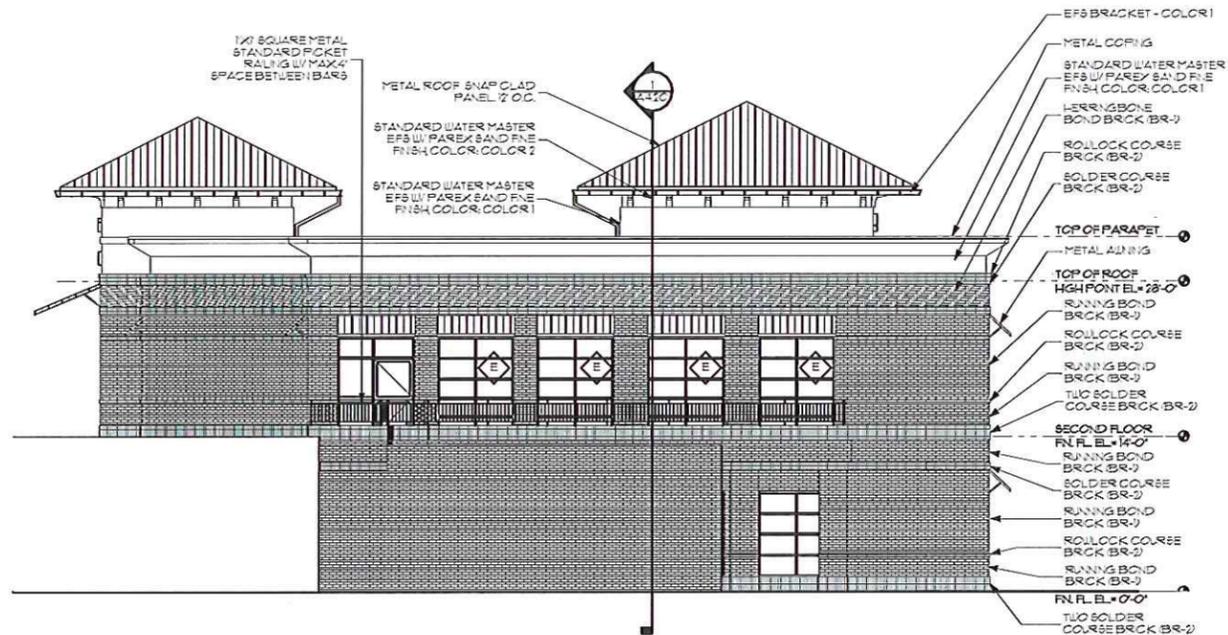

2 WEST ELEVATION  
 PRES. 6 SCALE: 1/16" = 1'-0"

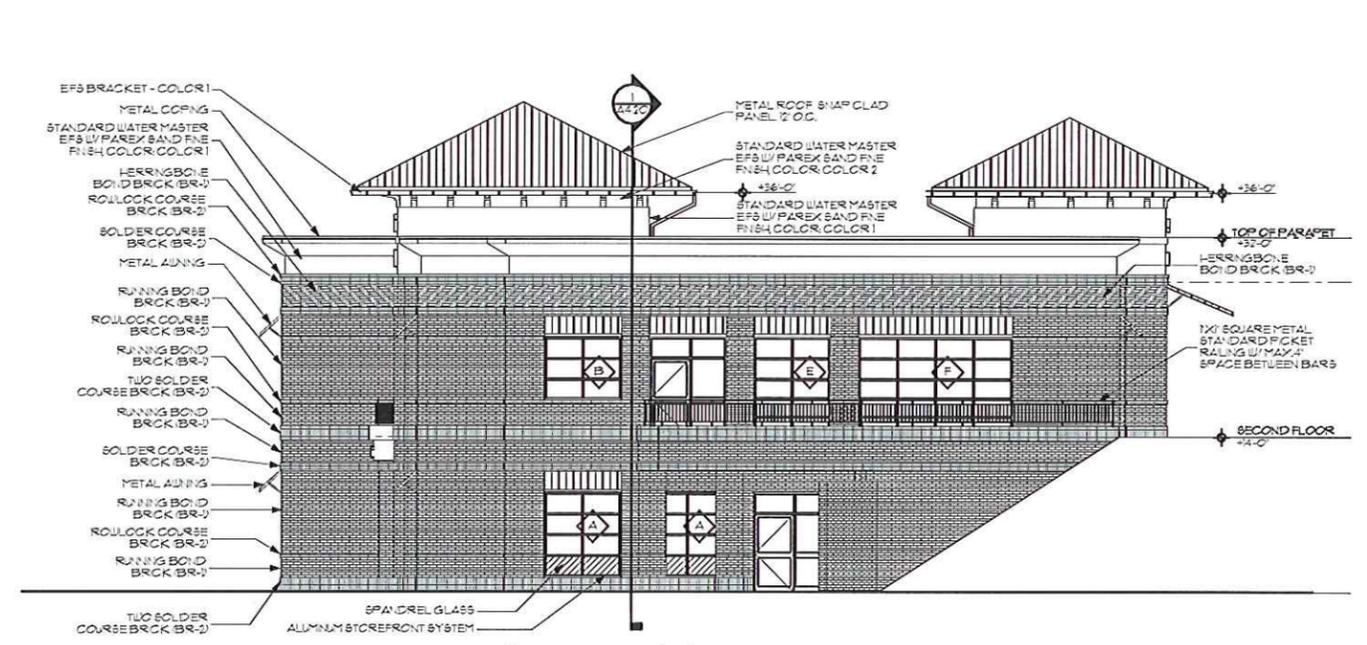

1 EAST ELEVATION  
 PRES. 6 SCALE: 1/16" = 1'-0"

SMYRNA HEIGHTS PAVILION  
 SMYRNA, GEORGIA

