


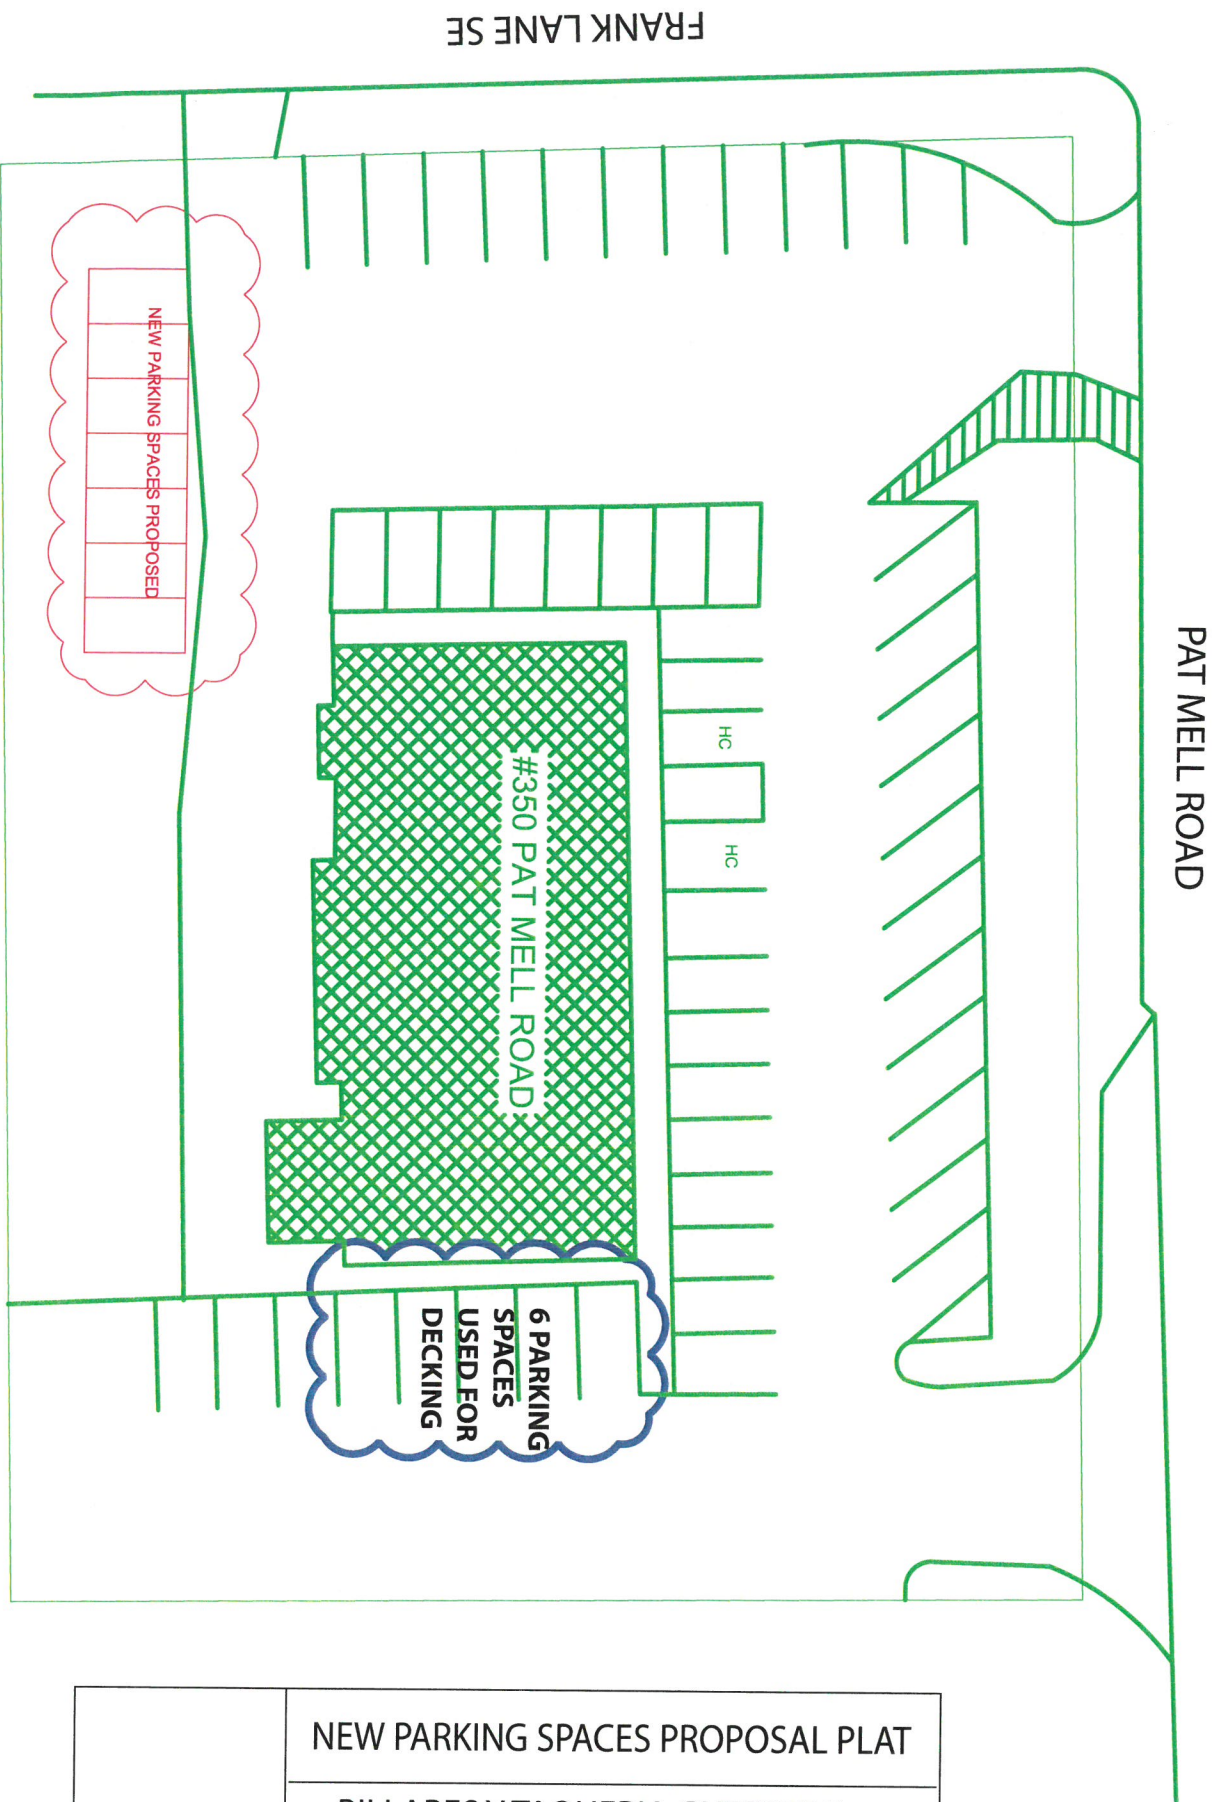

	NEW PARKING SPACES PROPOSAL PLAT	
	BILLARES Y TAQUERIA GUERRERO 350 PATMELL ROAD MARTIETTA GA. 30060	
	SCALE 1:20	