


RECEIVED
9/15/12

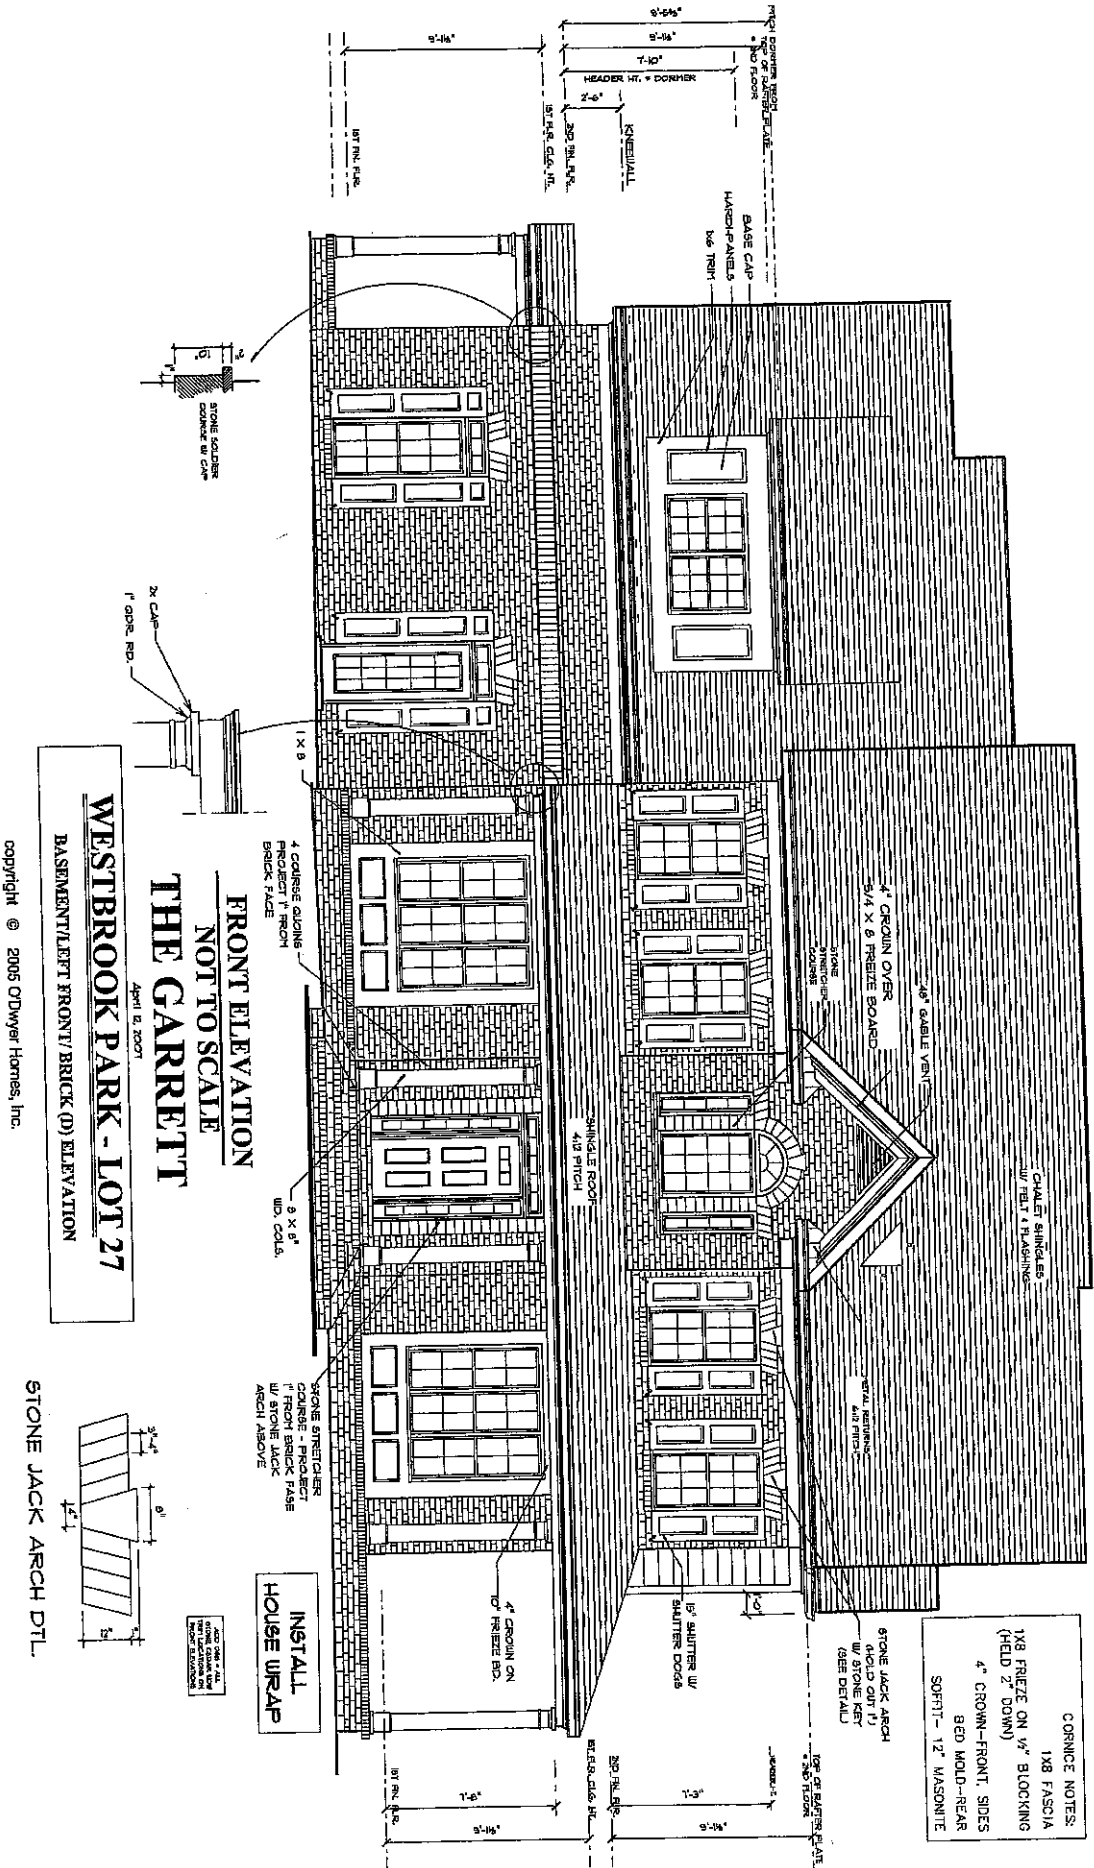

copyright © 2005 ODwyer Homes, Inc.

48" GABLE VENT
FULL FLUSH TO FACIA
& BOX BEVEALED

COVE BRACKET
BKTION (TYP) ON
NEXT BRACKET

METAL RETURNS
6x12 PITCH

BRICK JACK ARCH
4 COURSES HIGH
(HOLD OUT F)
W/ PRECAST KEY

ARCHITECTURAL SHINGLES
W/ FELT & FLASHING

CORNICE NOTES:

ALL FACIA - 1X6, PRIMED
W/ 12 OVERHANG
FRIEZE - FRONT ONLY
1X6 HELD DN. 2" ON 1/2" OE
FLUSTRING STRIPS W/ 3" CRC
SIDE & REAR TRIM - BEDDOL
SOFFIT - 1" HARD-BOFT NO
RETURNS & STYEROWS - METAL

TOP OF RAFTER PLATE
1ST & 2ND FLR.

8" SIDING

HEADER HT.

1/4" WOOD SHUTTERS
DOGS & HINGES

2ND FLR. CLG. HT.

1ST FLR. CLG. HT.

1/4" FLAT OVER
1X4 W/ 3" CROWN

HEADER HT.

1ST FLR.
PORCH SLAB LV.

16" SQ. BRICK BASE
40" HIGH W/ 5'-0"
TAPERED WOOD COL.

SEE BRICK STAIR DETAIL

SIDING

BLACK LINER AND
HANDLES ON INTER.
INSULATED GARAGE DOOR

1X10 W/ TRIP CAP
12" FALSE
SHUTTERS

TRUSSED ROOF

NOTE:
BLOCK ALL GABLE VENTS
NO SOFT VENTS
(IF FOAM ROOF INSULATION)

FRONT ELEVATION "B"
NOT TO SCALE
THE GARRISON
February 16, 2012


HOUSE
WRAP

WESTBROOK PARK - LOT 7

BASEMENT/RIGHT FRONT/ BRICK & SIDING (B) ELEVATION

RELEASED
CONSTRUCT

2/17/12

 

NOT TO SCALE

September 30, 2009

SLAB / RIGHT FRONT/ BRCK & SIDING (B) ELEVATION

HOUSE WRAP