

PROPOSED: Single Sided Routed HDU Sign on metal posts



MFG / Nat'l Account Svcs:
4806 Wright Drive, Bldg. A
Smyrna, GA. 30082
(O) 770.989.1290

Corporate:
3548 Atlanta Rd.
Smyrna, GA. 30080
(O) 770.431.0807

comSIGNS.com

This Drawing is the Sole Property of Commercial Signs and may not be copied or reproduced without consent. Engineered Drawings and Specs to follow upon Acceptance of Approval

PROJECT ADDRESS:
3421 NAVAHO TRAIL,
SMYRNA, 30080

SIGN CODE INFO:
3 ft brick base monument

SQ. FT. ALLOWED:
XX

SQ. FT. SHOWN:
XX

SALES REP:
NA

PM INITIALS:
NA

DRAWN BY INITIALS:
MG

DATE: 04/02/21

Authorized Signature

FINAL APPROVAL Date: _____ PAGE 1


V:\CREATWOOD FOREST



FRONT

SIDE

REAR

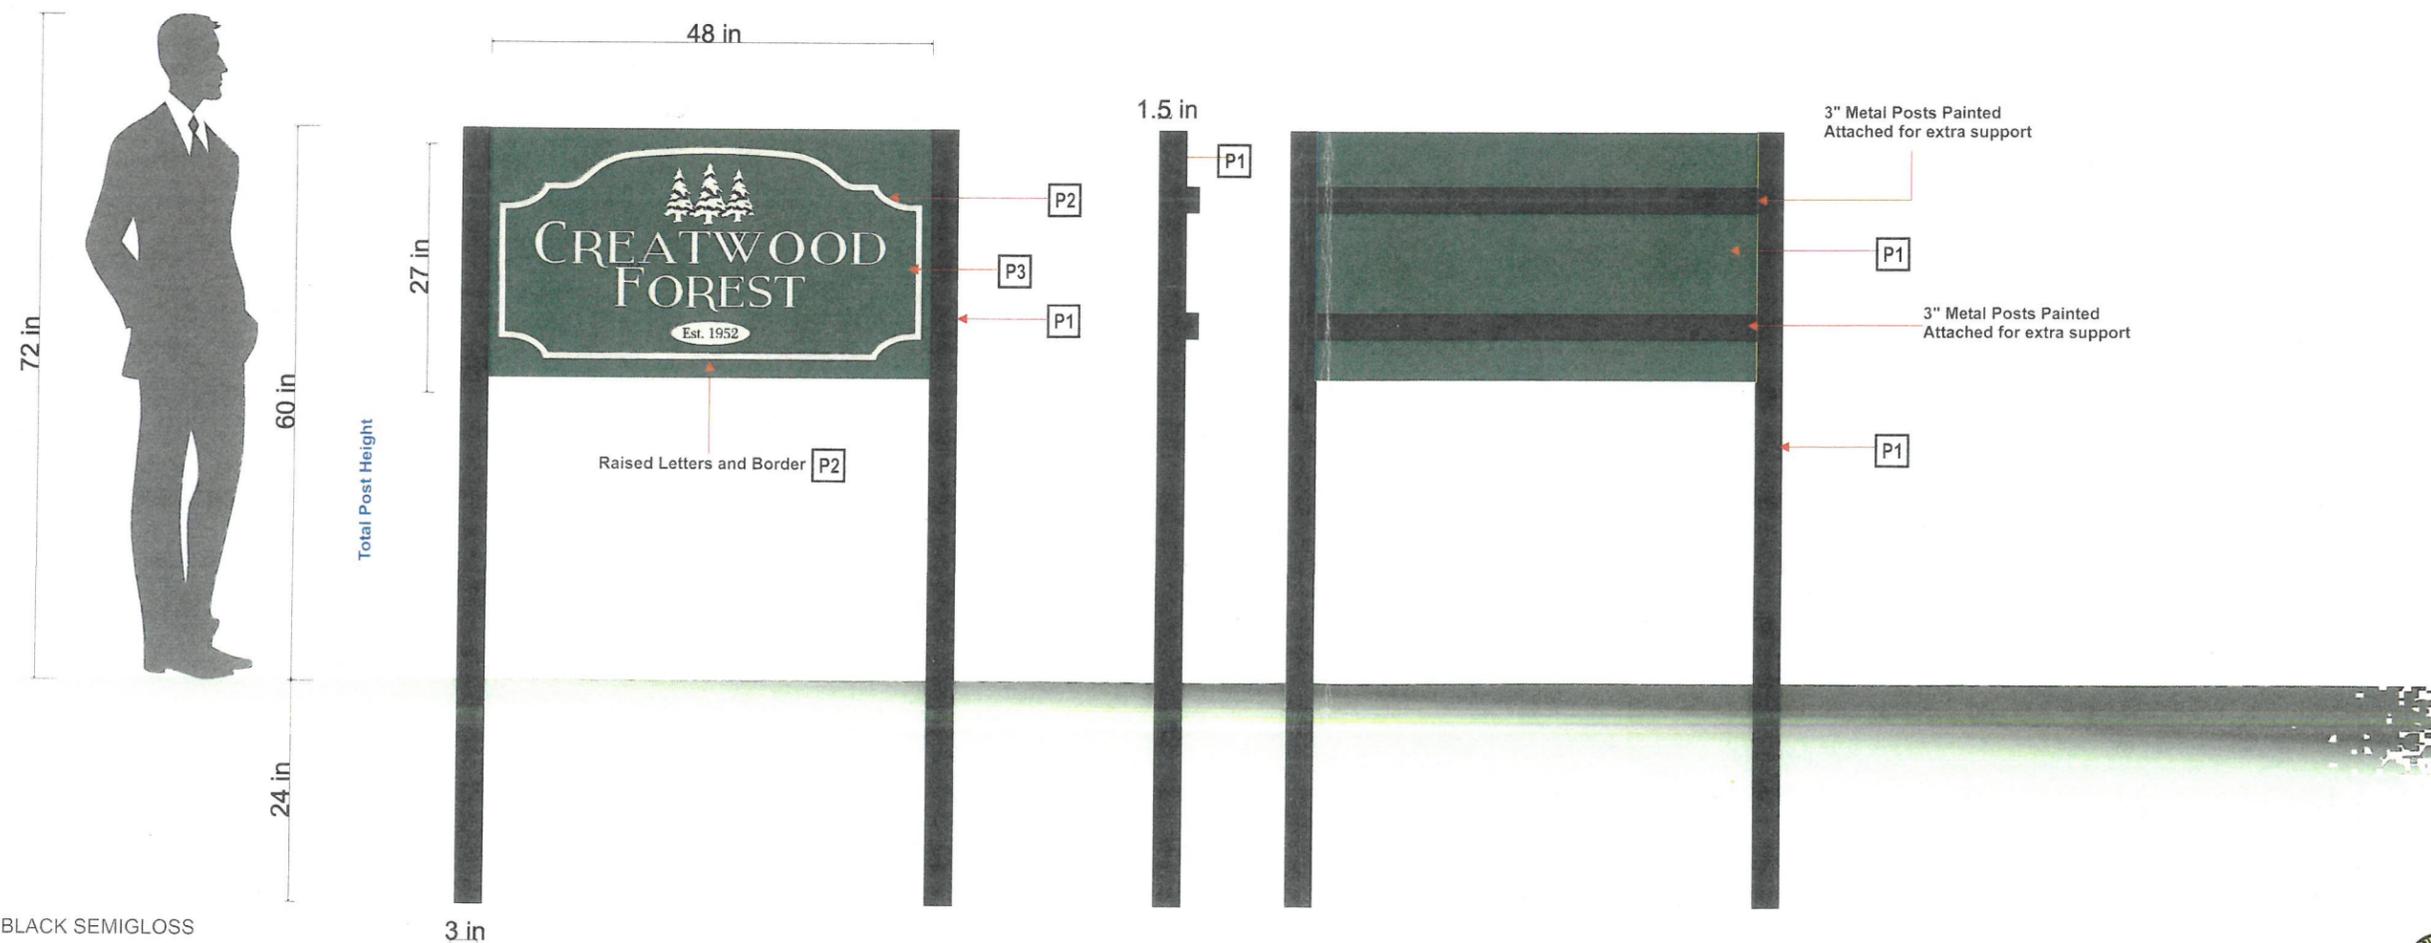

- P1 PAINT BLACK SEMIGLOSS
- P2 PAINT TO MATCH SW TBD
- P3 PAINT TO MATCH SW TBD

Install Note:
Screws tops to match black paint
Metal 3" Posts painted to match P1