

LOT 0021  
2768 BELL DR.  
FRONT ELEVATION N 7847 E

LOT 0020  
2766 BELL DR.  
N 7847 D

LOT 0019  
2764 BELL DR.  
S 7847 C

LOT 0018  
2762 BELL DR.  
N 7847 B

RELEASED FOR  
CONSTRUCTION


NORTH  
ELV-1  
LOT 17-21  
ATLANTA

WOODBURY TH  
LOTS 0017-0021  
ATLANTA, GA

Proj. No.: 4674  
Lot: 17-21  
Job No.: 17-21  
Bk:  
Sect:

David Weekley Homes  
A MORRIS  
Date:  
Scale: 1/4" = 1'-0"  
Rev.:

© Weekley Homes L.P. 2018  
The measurements, dimensions, and other specifications, shown on this document, are guidelines for construction use only. The actual specifications of the finished structure may vary. This document may not be relied on as a representation of what the completed structure will look like.

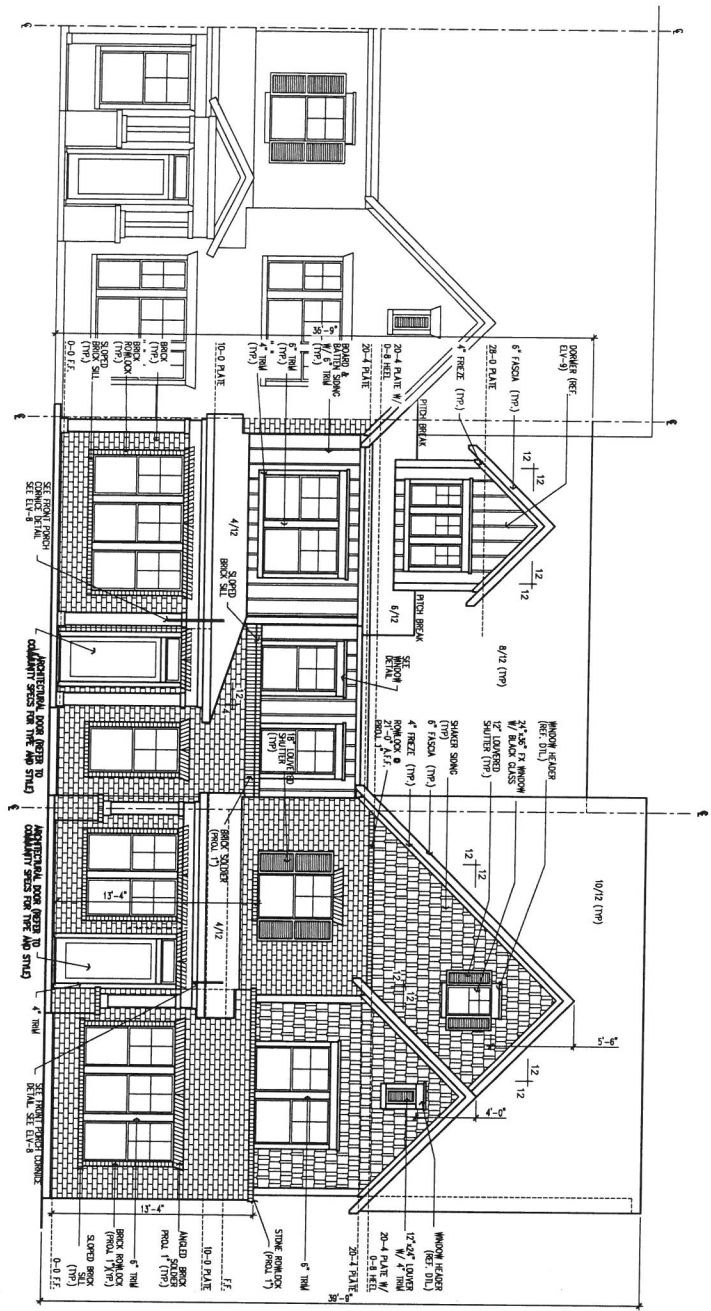

LOT 0019  
2764 BELL DR.  
S 7847 C

FRONT ELEVATION

LOT 0018  
2762 BELL DR.  
N 7847 B

LOT 0017 - MODEL  
2760 BELL DR.  
S 7847 A

RELEASED FOR  
CONSTRUCTION

NORTH  
**ELV-2**  
LOT 17-21  
ATLANTA

**WOODBURY TH**  
**LOTS 0017-0021**  
**ATLANTA, GA**


Proj. No.:  
4674  
Job No.:  
17-21

Lot: 17-21  
Blk:  
Sect:

**David Weekley Homes**

**A MORRIS** Scale: 1/4" = 1'-0"  
Date: Rev.:

© Weekley Homes LP, 2016  
The measurements, dimensions, and other specifications, shown on this document, are guidelines for construction use only. The actual specifications of the finished structure may vary. This document may not be relied on as a representation of what the completed structure will look like.

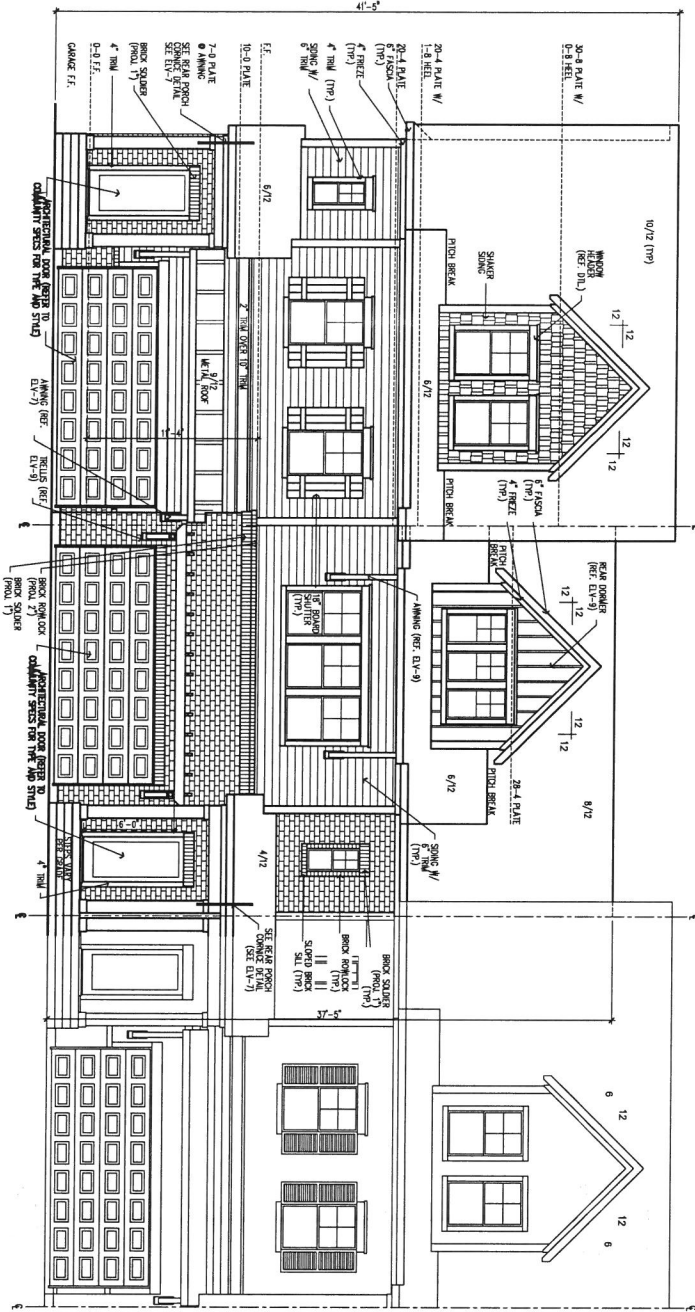

REAR ELEVATION

LOT 0017 - MODEL  
2760 BELL DR.  
S 7847 A

LOT 0018  
2762 BELL DR.  
N 7847 B

LOT 0019  
2764 BELL DR.  
S 7847 C

RELEASED FOR  
CONSTRUCTION

NORTH  
**ELV-3**  
LOT 17-21  
ATLANTA

**WOODBURY TH**  
**LOTS 0017-0021**  
**ATLANTA, GA**

Proj. No.: 4674  
Job No.: 17-21  
Lot: 17-21  
Blk:  
Sect:

**David Weekley Homes**  
A MORRIS  
Date:  
Scale: 1/4" = 1'-0"  
Rev.:

© Weekley Homes L.P. 2016  
The measurements, dimensions, and other specifications, shown on this document, are guidelines for construction use only. The actual specifications of the finished structure may vary. This document may not be relied on as a representation of what the completed structure will look like.


LOT 0018  
2762 BELL DR.  
N 7847 B

LOT 0019  
2764 BELL DR.  
S 7847 C

LOT 0020  
2766 BELL DR.  
N 7847 D

LOT 0021  
2768 BELL DR.  
N 7847 E

REAR ELEVATION

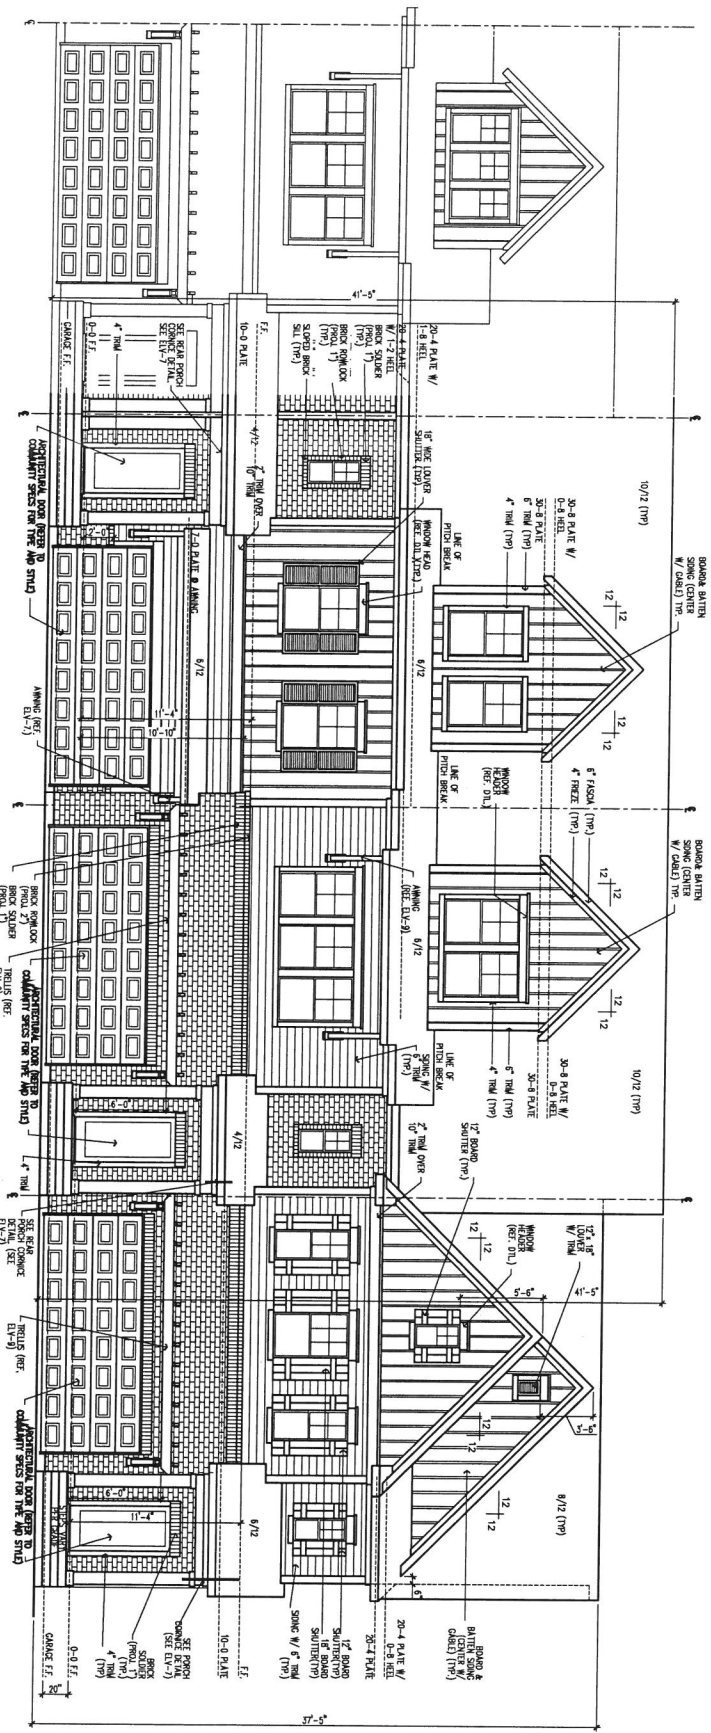

RELEASED FOR  
CONSTRUCTION

NORTH  
ELV-4  
LOT 17-21  
ATLANTA


WOODBURY TH  
LOTS 0017-0021  
ATLANTA, GA

Proj. No.: 4674  
Job No.: 17-21  
Lot: 17-21  
Blk:  
Sect:

David Weekley Homes  
A MORRIS  
Date:  
Scale: 1/4" = 1'-0"  
Rev.:

© Weekley Homes L.P. 2016  
The measurements, dimensions, and other specifications, shown on this document, are guidelines for construction use only. The actual specifications of the finished structure may vary. This document may not be relied on as a representation of what the completed structure will look like.

SIDE ELEVATION 7847-E NORTH

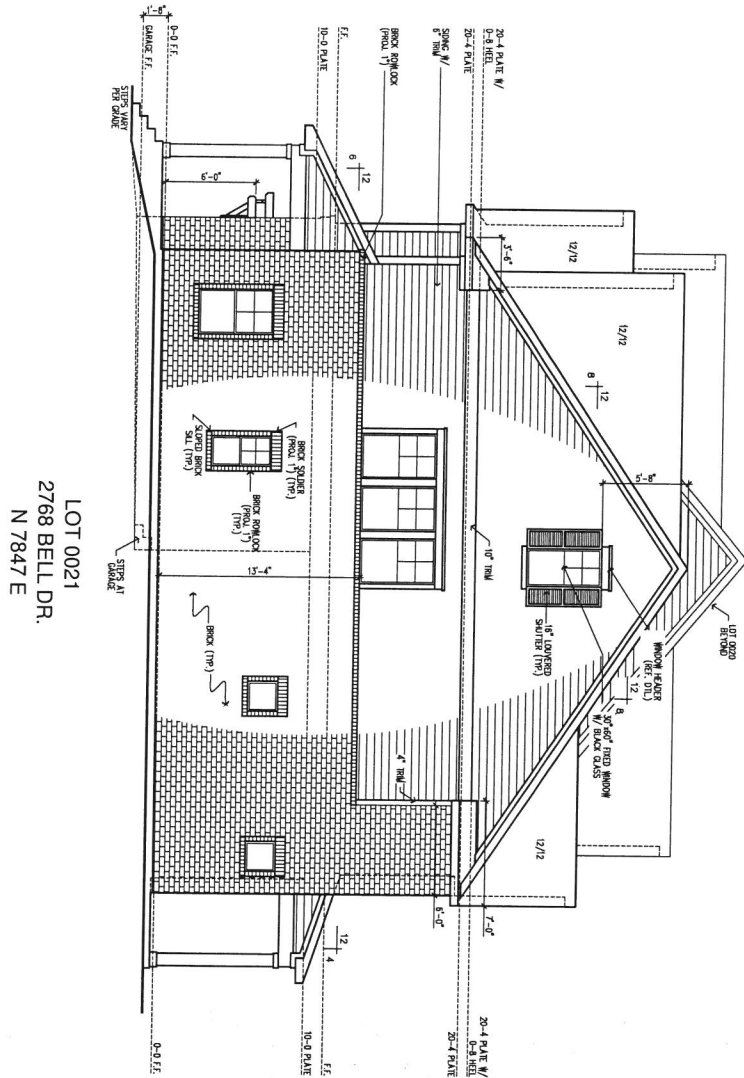

LOT 0021  
2768 BELL DR.  
N 7847 E

RELEASED FOR  
CONSTRUCTION

NORTH  
**ELV-5**  
LOT 17-21  
ATLANTA

**WOODBURY TH**  
**LOTS 0017-0021**  
**ATLANTA, GA**

Proj. No.:	4674	Lot: 17-21
Job No.:	17-21	Blk:
		Sect:

**David Weekley Homes**

A MORRIS	Scale: 1/4" = 1'-0"
Date:	Rev:

© Teekley Homes L.P. 2016  
The measurements, dimensions, and other specifications, shown on this document, are guidelines for construction use only. The actual specifications of the finished structure may vary. This document may not be relied on as a representation of what the completed structure will look like.

