




TYPICAL ROOF SECTION

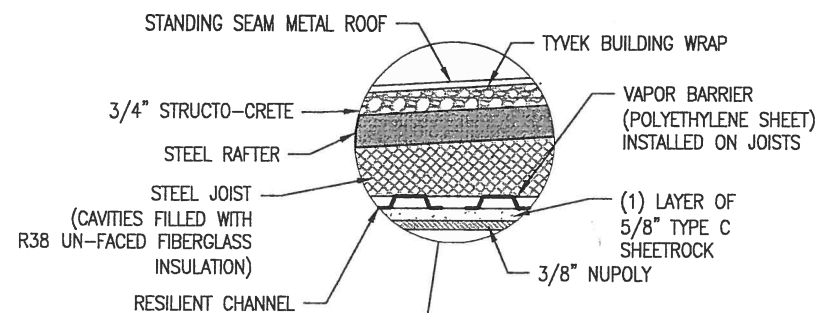


TYPICAL WALL
SECTION

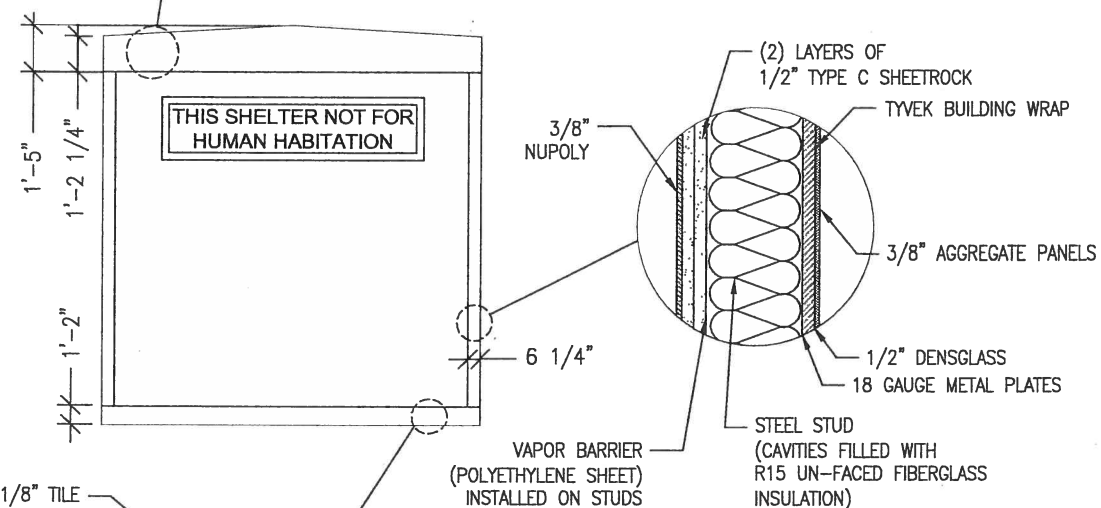

TYPICAL FLOOR
SECTION

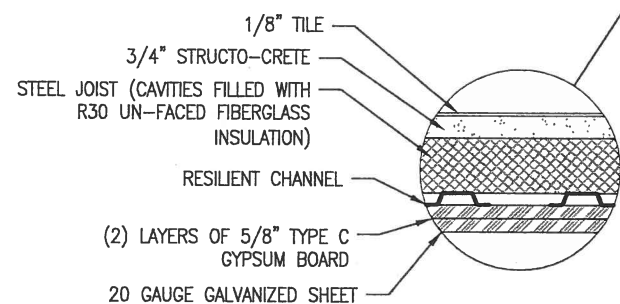


SECTION "A-A"
EQUIPMENT ROOM

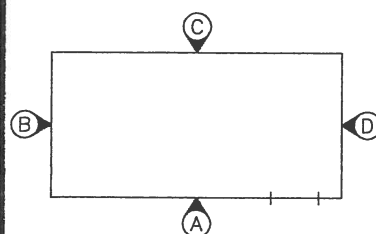


ELEVATION KEY


TYPICAL ROOF SECTION

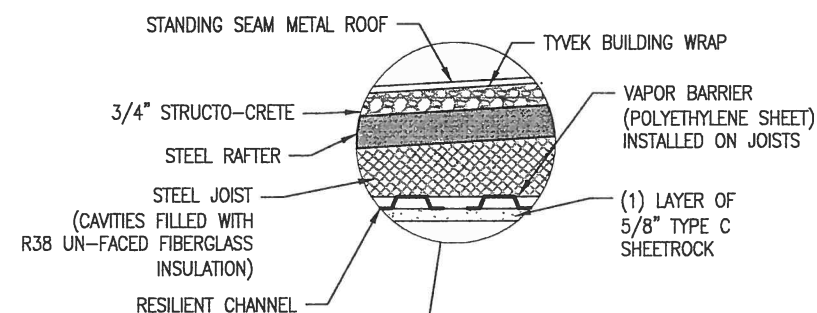


TYPICAL WALL
SECTION

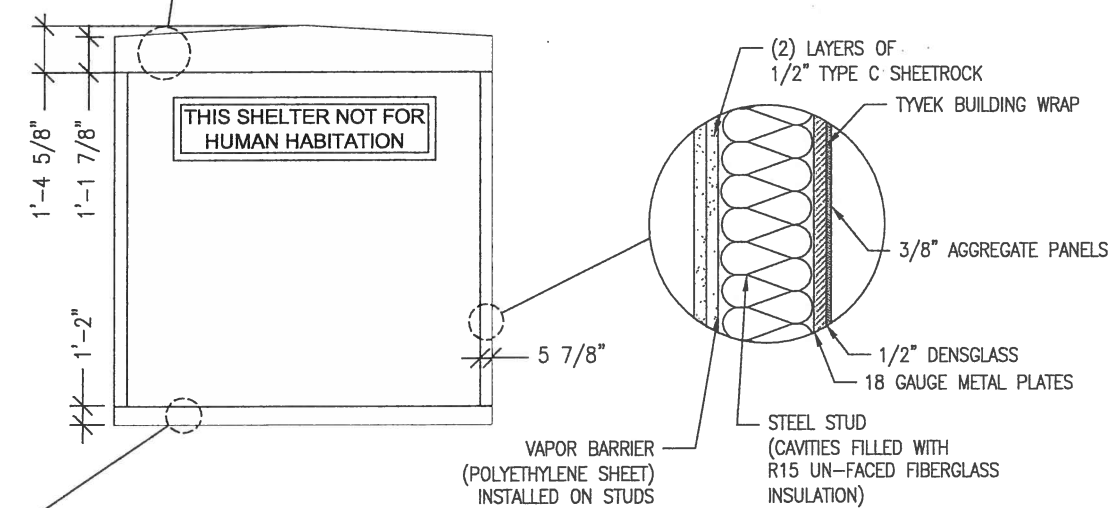

TYPICAL FLOOR
SECTION

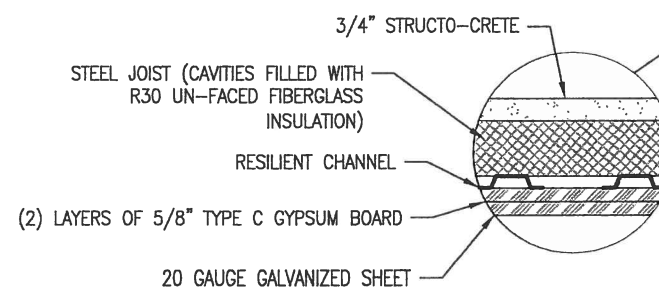

SECTION "B-B"
PLENUM SPACE

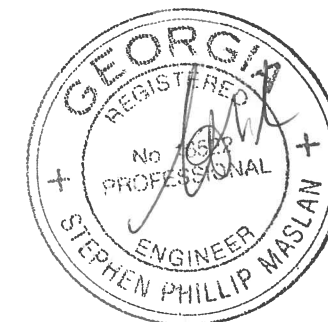

MAY 01 2015

[illegible]

THESE PLANS ARE THE CONFIDENTIAL PROPERTY AND TRADE SECRETS OF FIBREBOND CORPORATION. ANY USE OF THESE DRAWINGS OR THE INFORMATION CONTAINED HEREIN FOR ANY REASON OTHER THAN AS EXPRESSLY AUTHORIZED BY FIBREBOND CORPORATION IS STRICTLY PROHIBITED. THESE DRAWINGS HAVE BEEN DISTRIBUTED WITH THE UNDERSTANDING THAT ANYONE RECEIVING OR OTHERWISE OBTAINING POSSESSION OF THEM WILL BE EXPRESSLY NOTIFIED OF THEIR CONFIDENTIAL NATURE.

1300 DAVENPORT DRIVE MINDEN, LA. 71055
ph. (800) 824-2614 www.fibrebond.com

GOOGLE FIBER

29'-6 1/2" X 11'-9 1/2" EQUIPMENT SHELTER

BUILDING SECTIONS

DRN.	IC	DATE: 03/04/15
------	----	----------------

APP.	RC	DA
------	----	----

OF	CHK.
----	------


DATE:

APP.	DR	DA
------	----	----

NOTE:


SCALE:	SHEET NO.:
NONE	1-2

B	DWG NO.:	D10218
---	-------------	--------

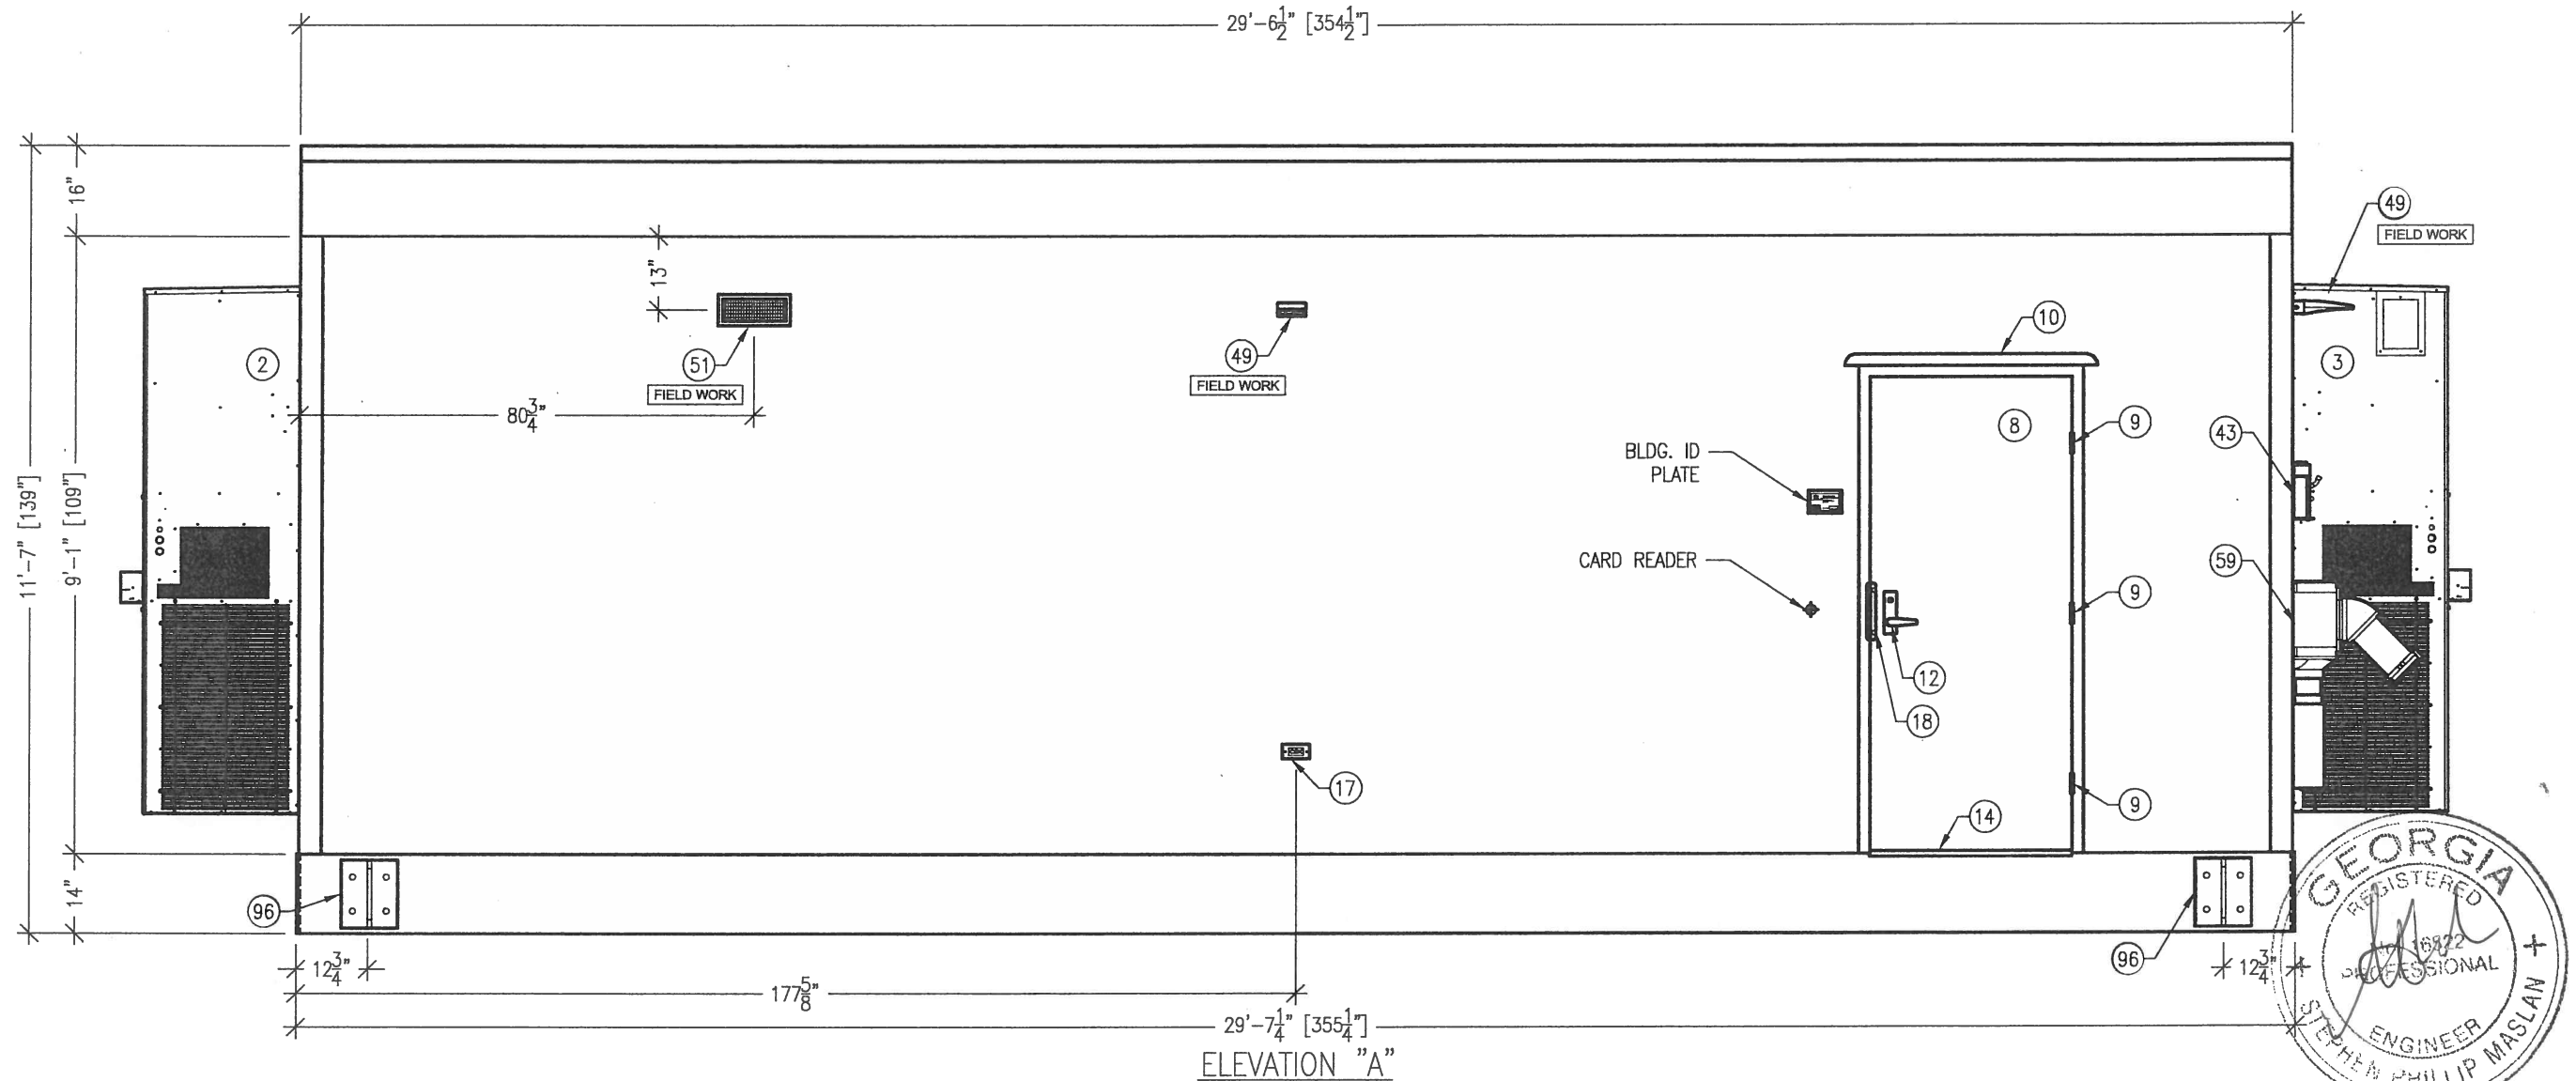

NOTE:
SEE FLOOR PLAN SHEET FOR NOTES.

MAY 0 2015

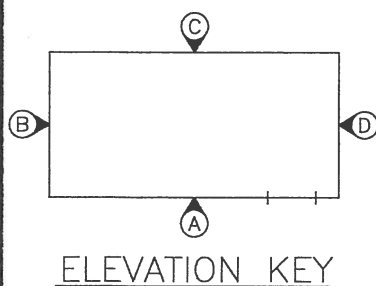

--	--	

[illegible]

THESE PLANS ARE THE CONFIDENTIAL PROPERTY AND TRADE SECRETS OF FIBREBOND CORPORATION. ANY USE OF THESE DRAWINGS OR THE INFORMATION CONTAINED HEREIN FOR ANY REASON OTHER THAN AS EXPRESSLY AUTHORIZED BY FIBREBOND CORPORATION IS STRICTLY PROHIBITED. THESE DRAWINGS HAVE BEEN DISTRIBUTED WITH THE UNDERSTANDING THAT ANYONE RECEIVING OR OTHERWISE OBTAINING POSSESSION OF THEM WILL BE EXPRESSLY NOTIFIED OF THEIR CONFIDENTIAL NATURE.

1300 DAVENPORT DRIVE MINDEN, LA. 71055
ph. (800) 824-2614 www.fibrebond.com

GOOGLE FIBER

29'-6 1/2" X 11'-9 1/2" EQUIPMENT SHELTER

EXTERIOR ELEVATIONS "B" & "D"

DRN. BY:	LC	DATE: 03/04/15	APP. BY:	BC	DATE:
CHK. BY:		DATE:	APP. BY:	DR	DATE:



SCALE: 3/8"=1'-0"		SHEET NO.: 1-6
B	DWG NO.:	D10218