




Side Elevation - 1" = 5'

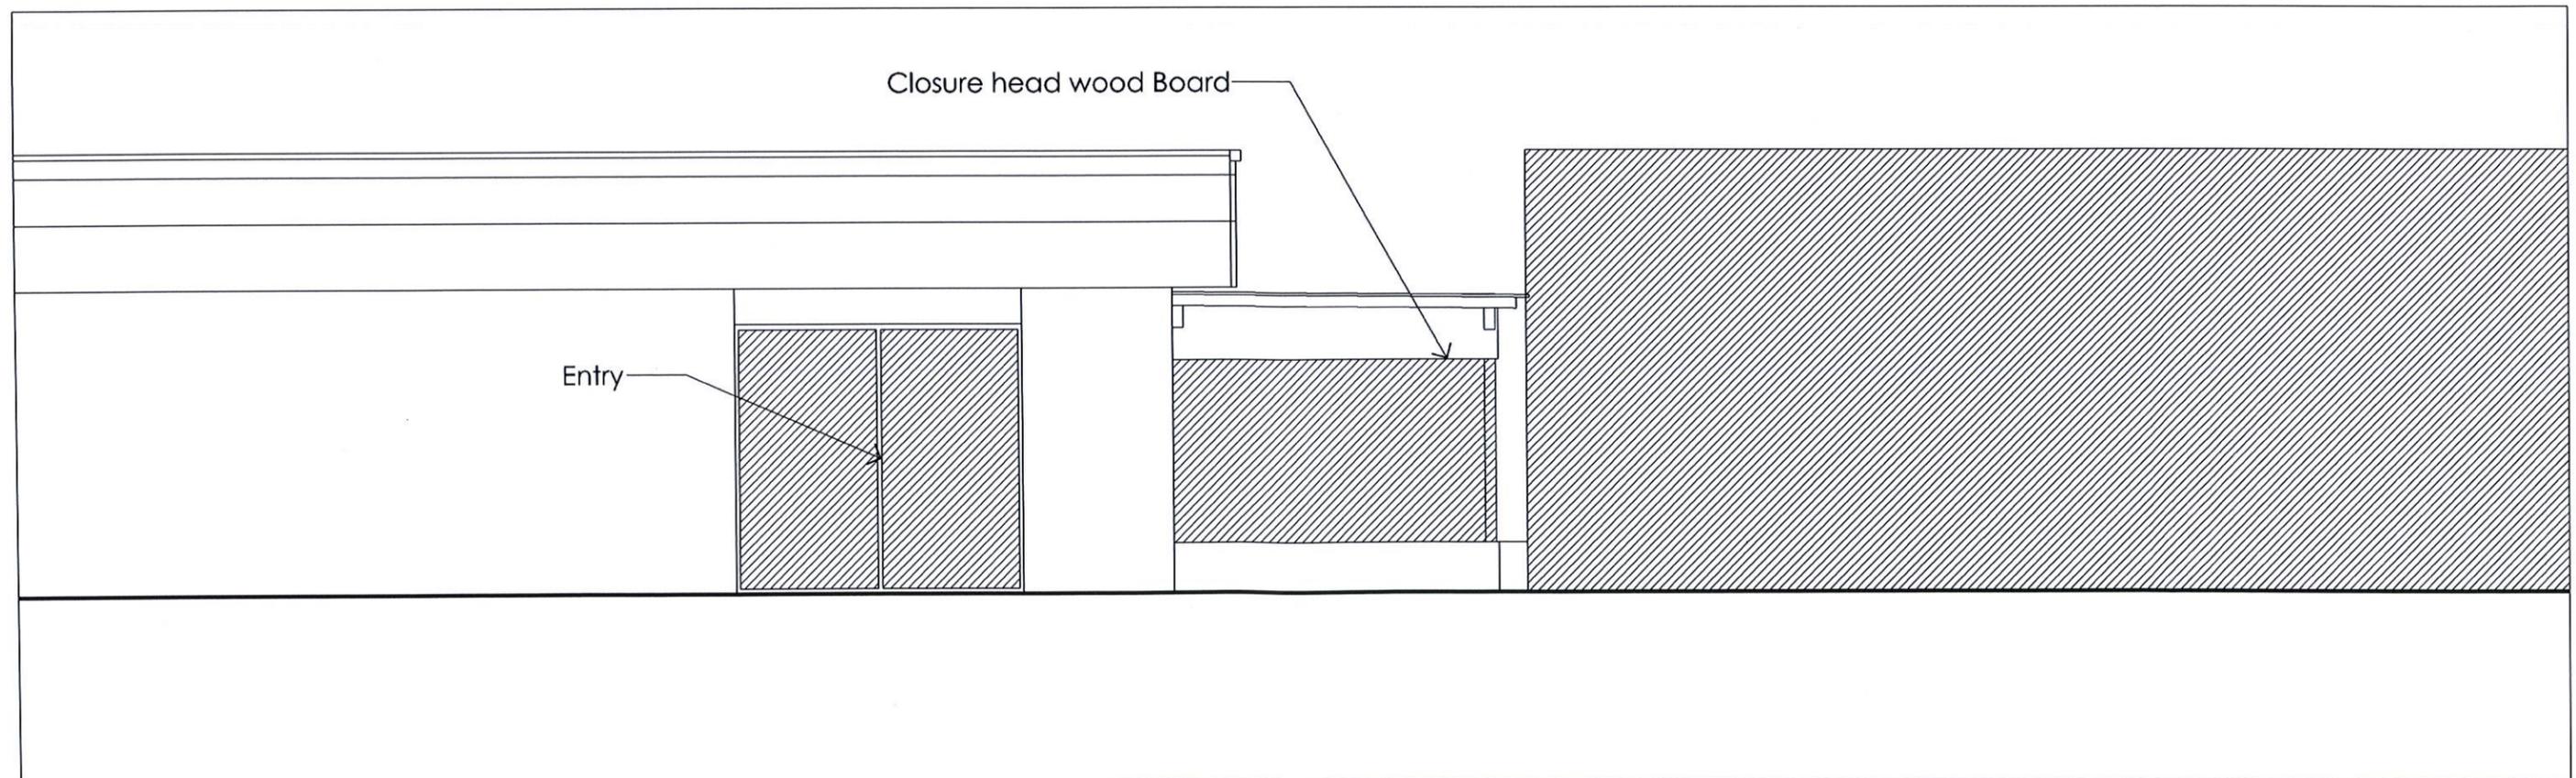


Elevation on Jonquil Dr - 1" = 5'

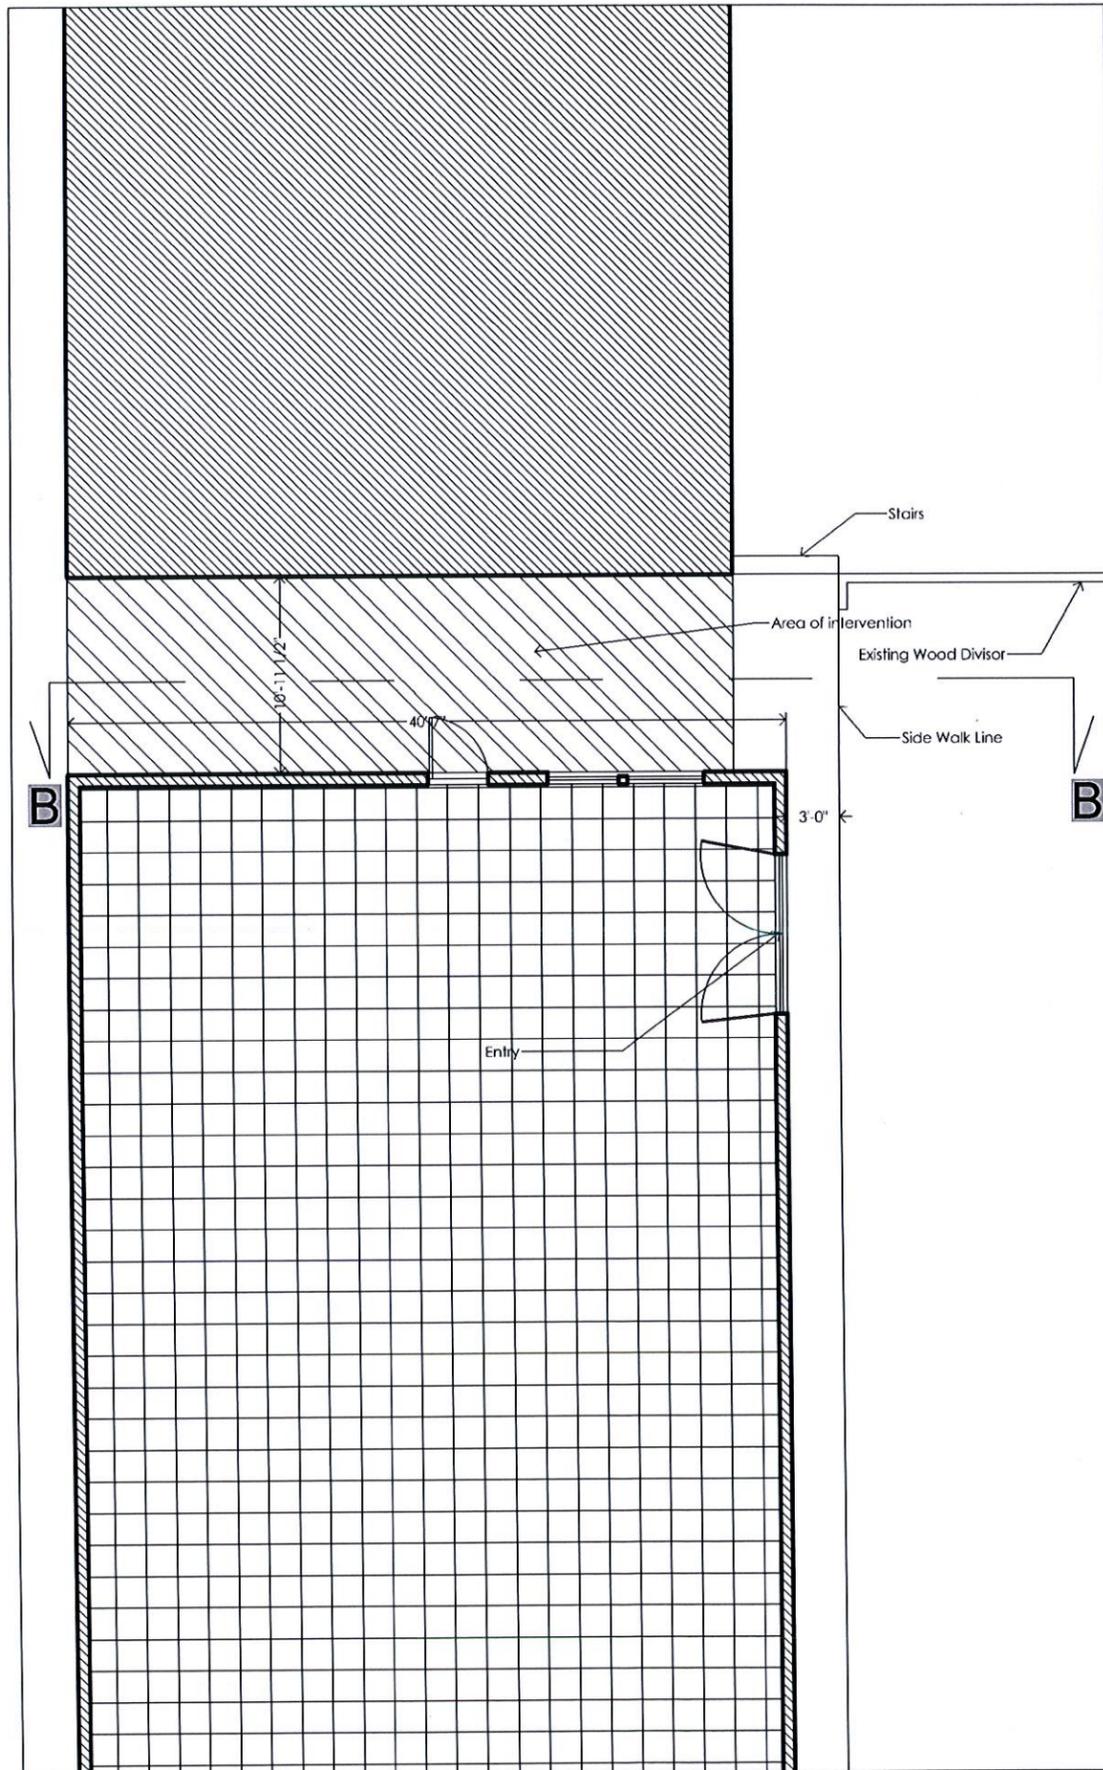

Plan - Existing Condition

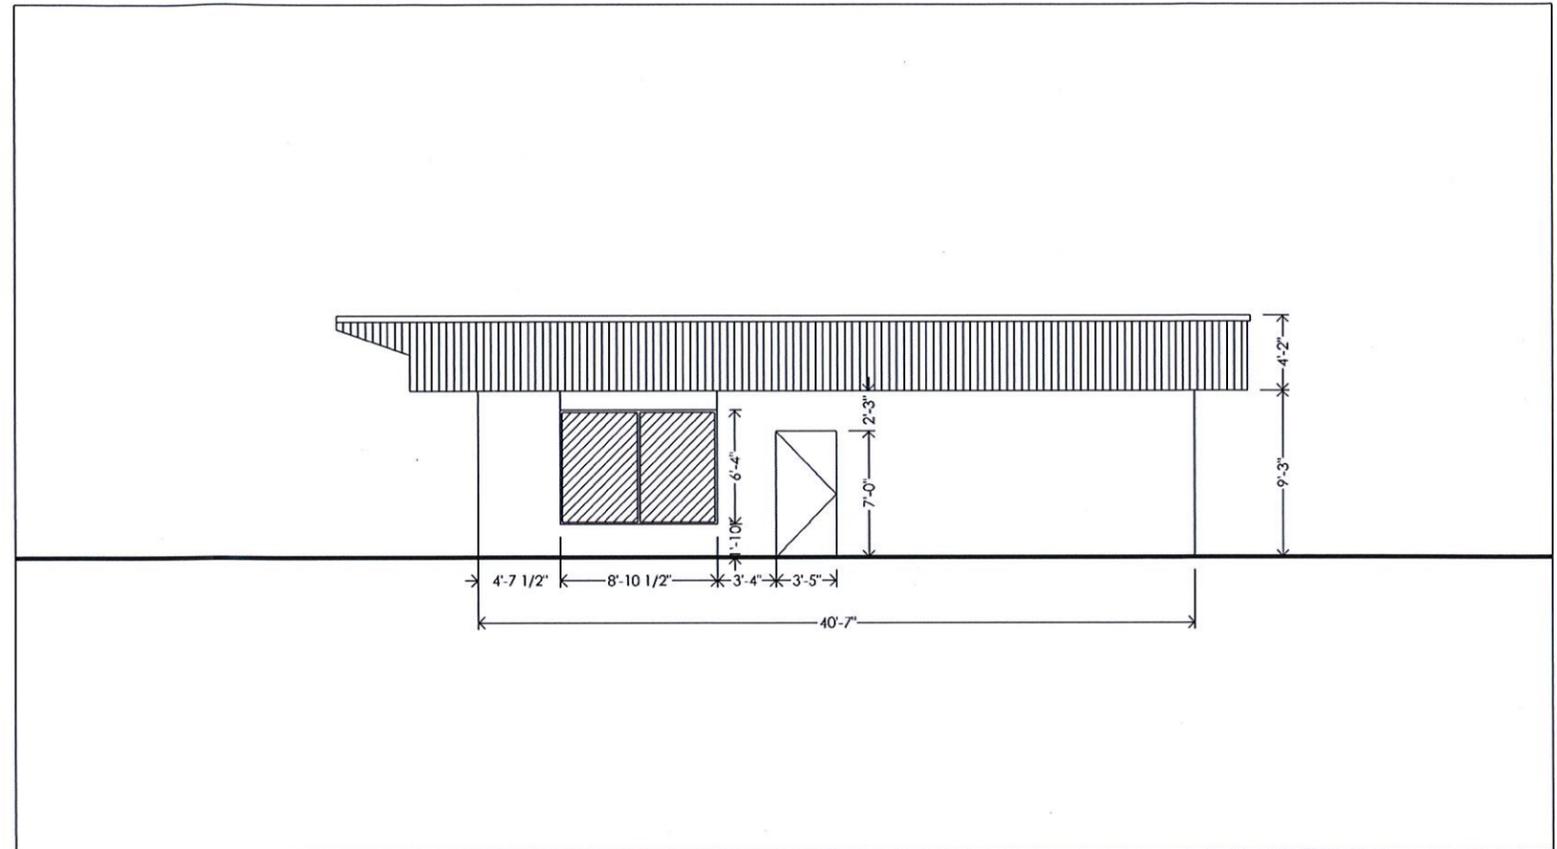

Elevation B-B - Existing Condition

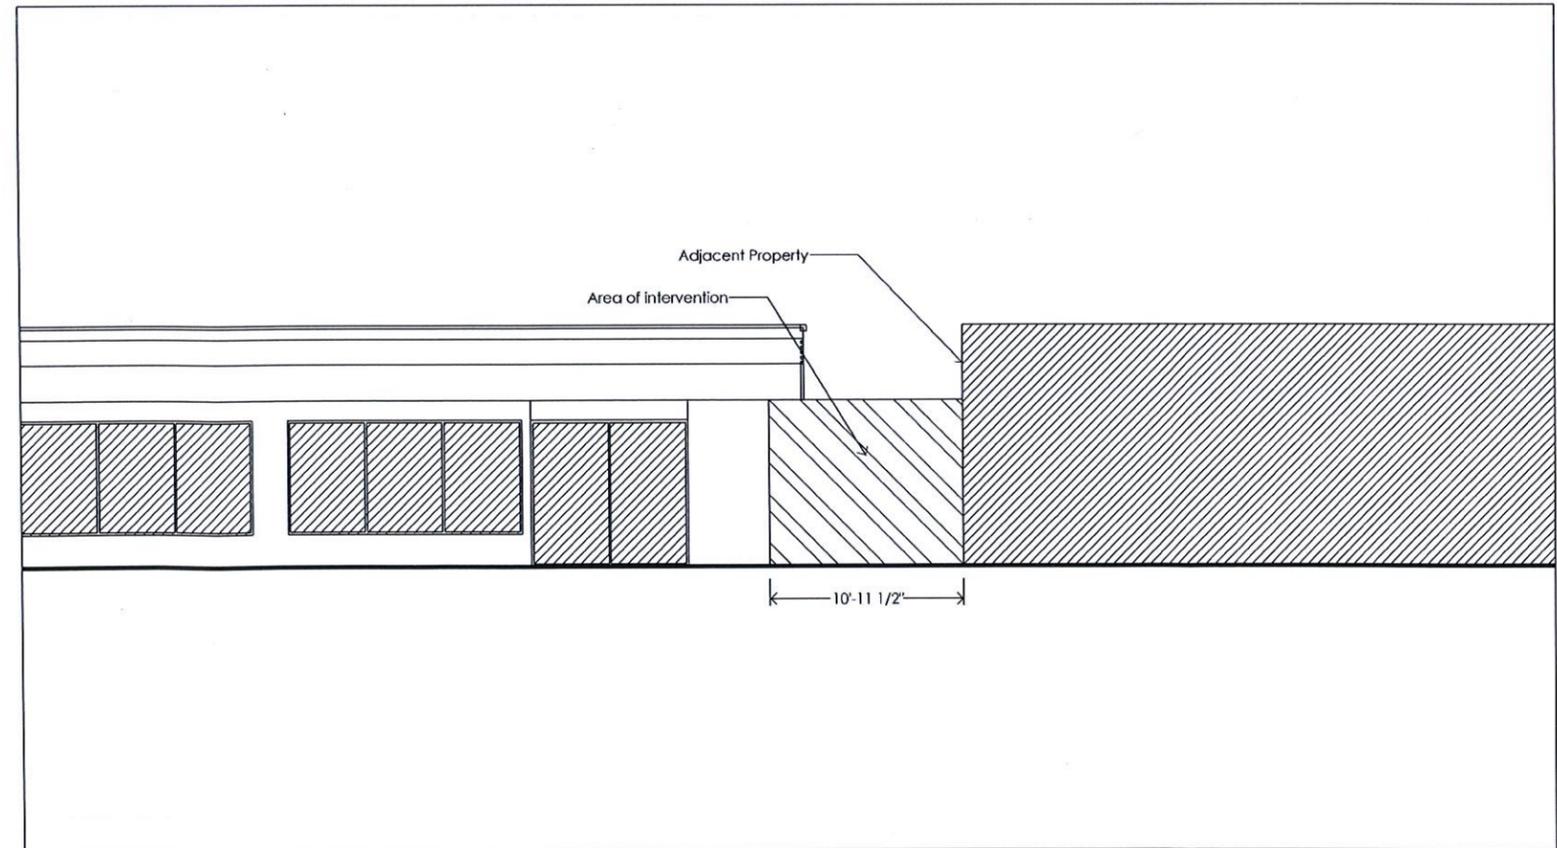

Elevation on Jonquil Dr - Existing Condition