


SMYRNA DOWNTOWN GREENSPACE - SITE FURNISHINGS, SHADE SAIL, AND CUSTOM SHADE STRUCTURE RECOMENDATIONS

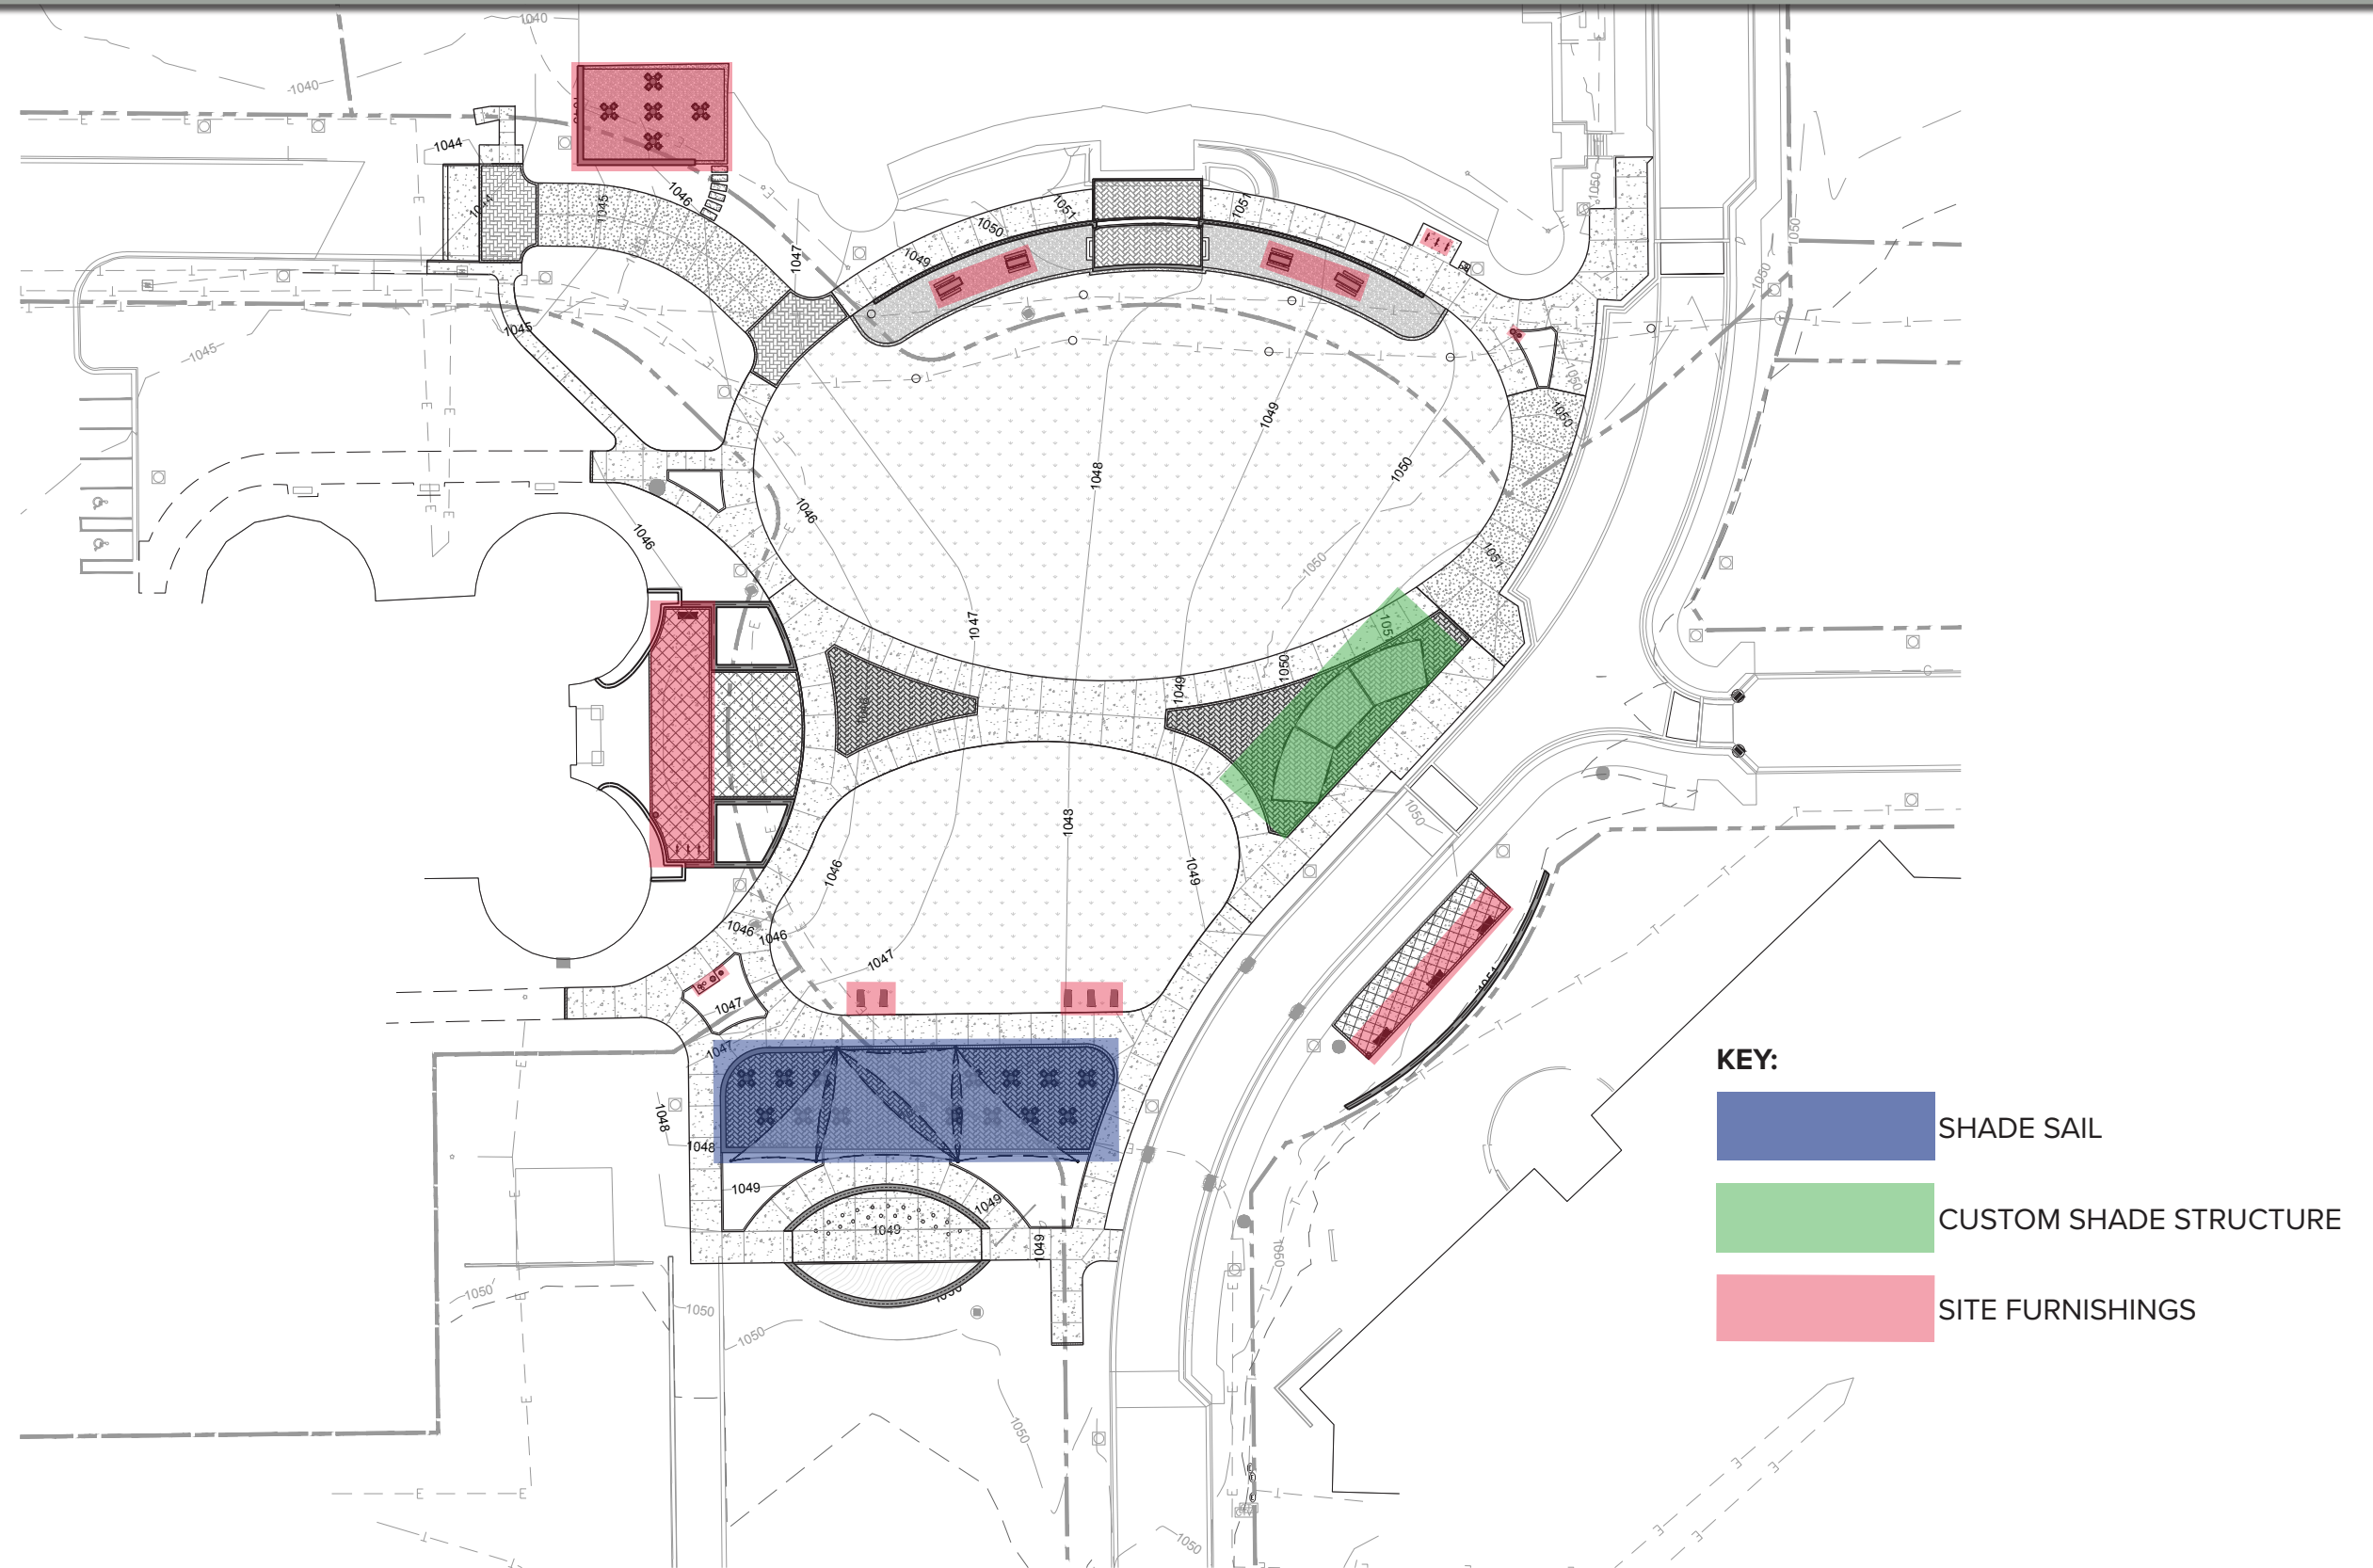

SMYRNA DOWNTOWN GREENSPACE - RECOMMENDED SITE FURNISHINGS



HAUSER
SITE FURNITURE
PS-632 Derby WD-W

DERBY BENCH - IPE SLATS WITH BLACK
ALUMINUM FRAME



HAUSER
SITE FURNITURE
PS-725AL CW - Festival Round Aluminum Covered Waste Receptacle

FESTIVAL COVERED ALUMINUM WASTE
RECEPTACLE - BLACK



HAUSER
SITE FURNITURE
PS-79-SS-101-BD - Halo Stainless Steel Bike Rack

HALO BICYCLE RACK -
STAINLESS STEEL



HAUSER
SITE FURNITURE
US-199-AL WD3C-64

APEX PICNIC TABLE - IPE SLATS TOP AND BENCH
WITH SILVER /GREY FRAME




BRAVO BISTRO CAFE TABLE -
CADMIUM



CHILL CHAISE LOUNGER - SKY
ADD ALTERNATE



SMYRNA DOWNTOWN GREENSPACE - SHADE SAIL RECOMMENDATIONS

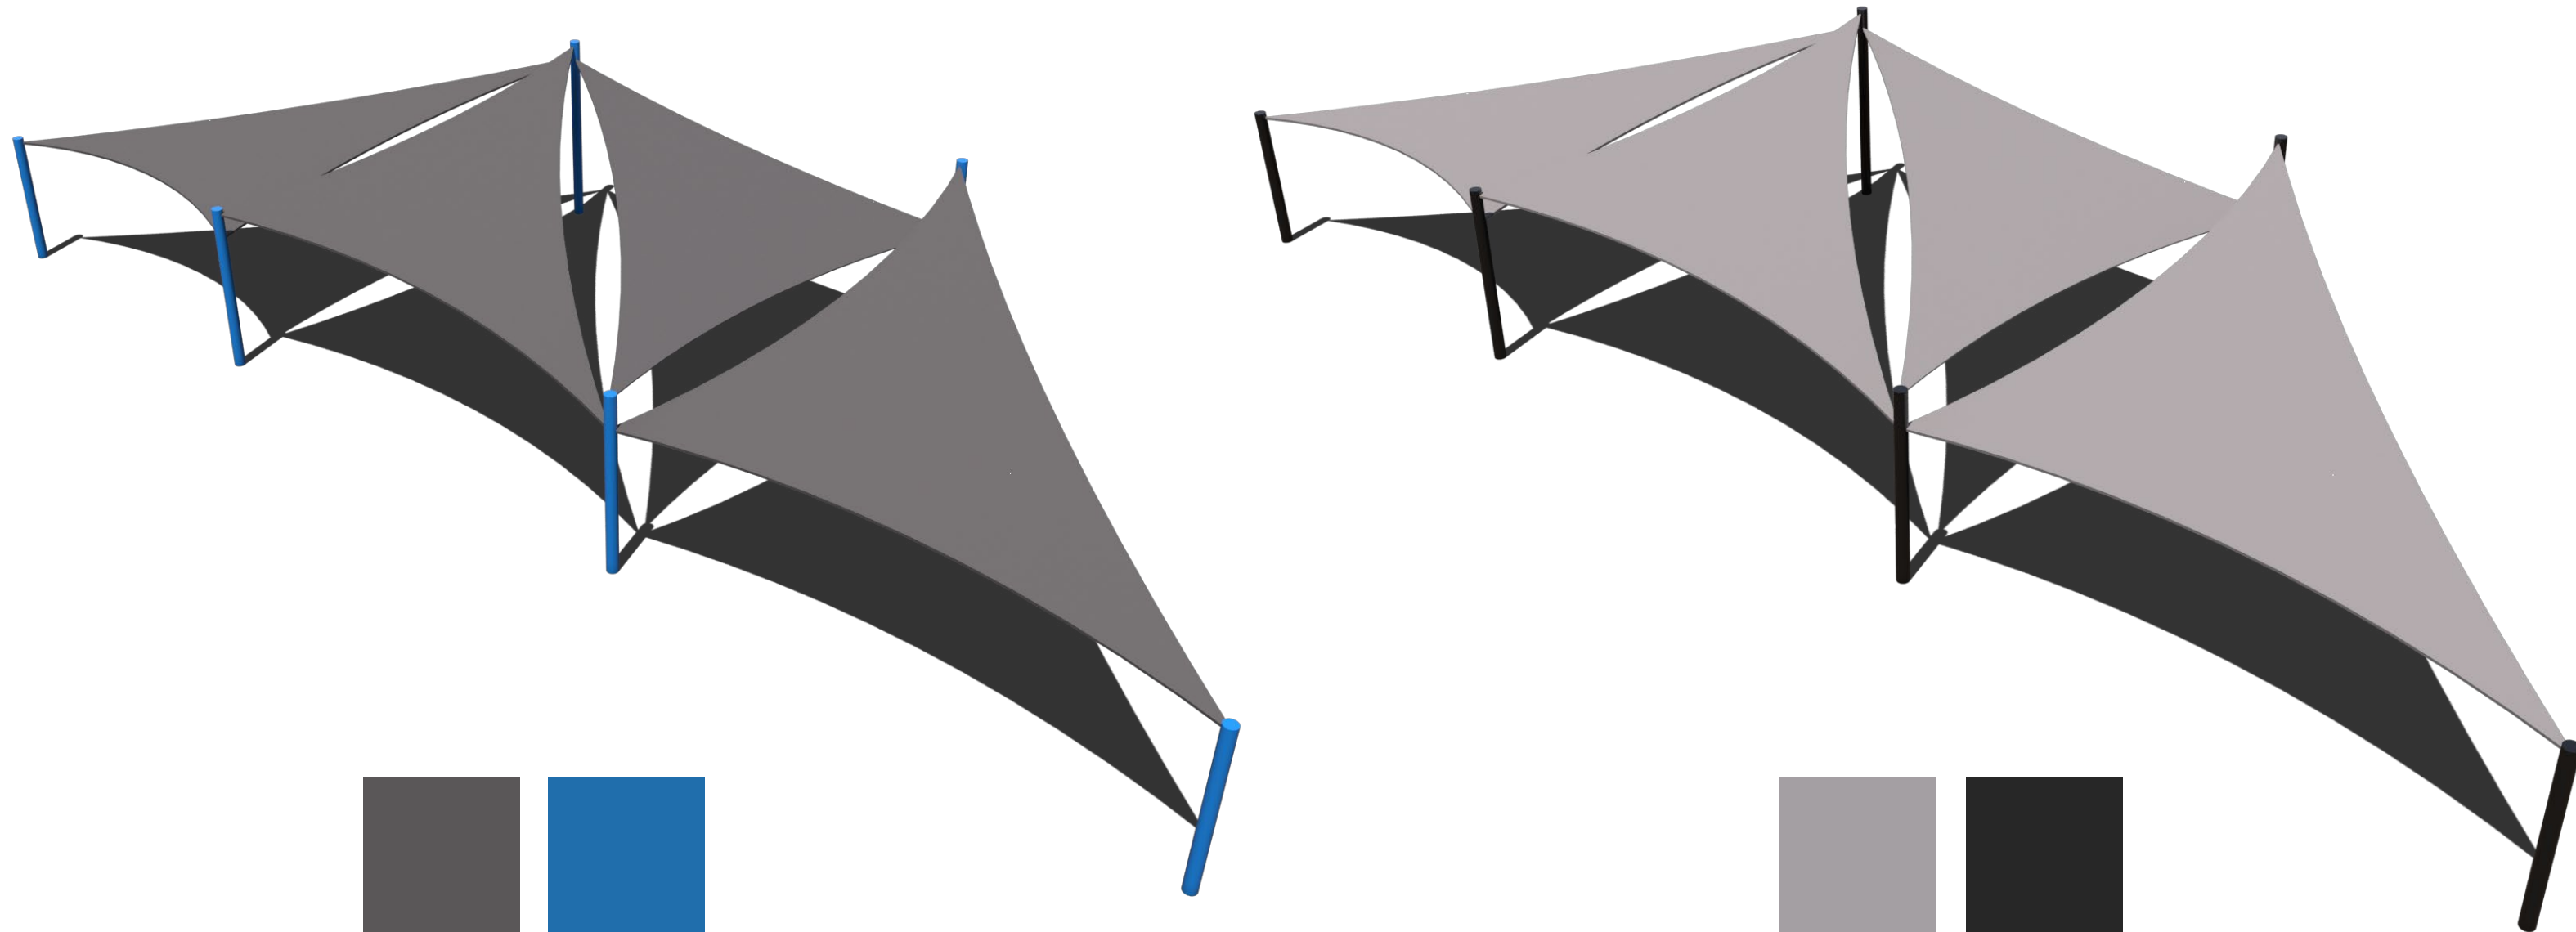

FABRIC:
STEEL GREY

POSTS:
SKY BLUE

COLOR RECOMMENDATIONS (PREFERRED)



FABRIC:
SILVER

POSTS:
SKY BLUE



FABRIC:
SILVER

POSTS:
BLACK

SMYRNA DOWNTOWN GREENSPACE - CUSTOM SHADE STRUCTURE RECOMMENDATIONS

NOTE: WE ARE STILL WORKING THROUGH DESIGN CONSIDERATIONS WITH SHADE FABRICATOR. FINAL DESIGN WILL DEVIATE SOME FROM EXAMPLE SHOWN DUE TO PRICING LIMITATIONS.

DESIGN ALTERNATIVES:

CONCEPT A


ROOF 1: TRELLIS STYLE
ROOF 2: CUT-OUT PANEL
ROOF 3: TRELLIS STYLE

CONCEPT B

(price dependent):

ROOF 1: CUT-OUT PANEL
ROOF 2: TRELLIS STYLE
ROOF 3: CUT-OUT PANEL

NOTE: BENCHES WILL FACE
OPPOSITE DIRECTION SHOWN
IN MODEL DUE TO OUR
CHOSEN ORIENTATION. THEY
WILL FACE GREENSPACE.

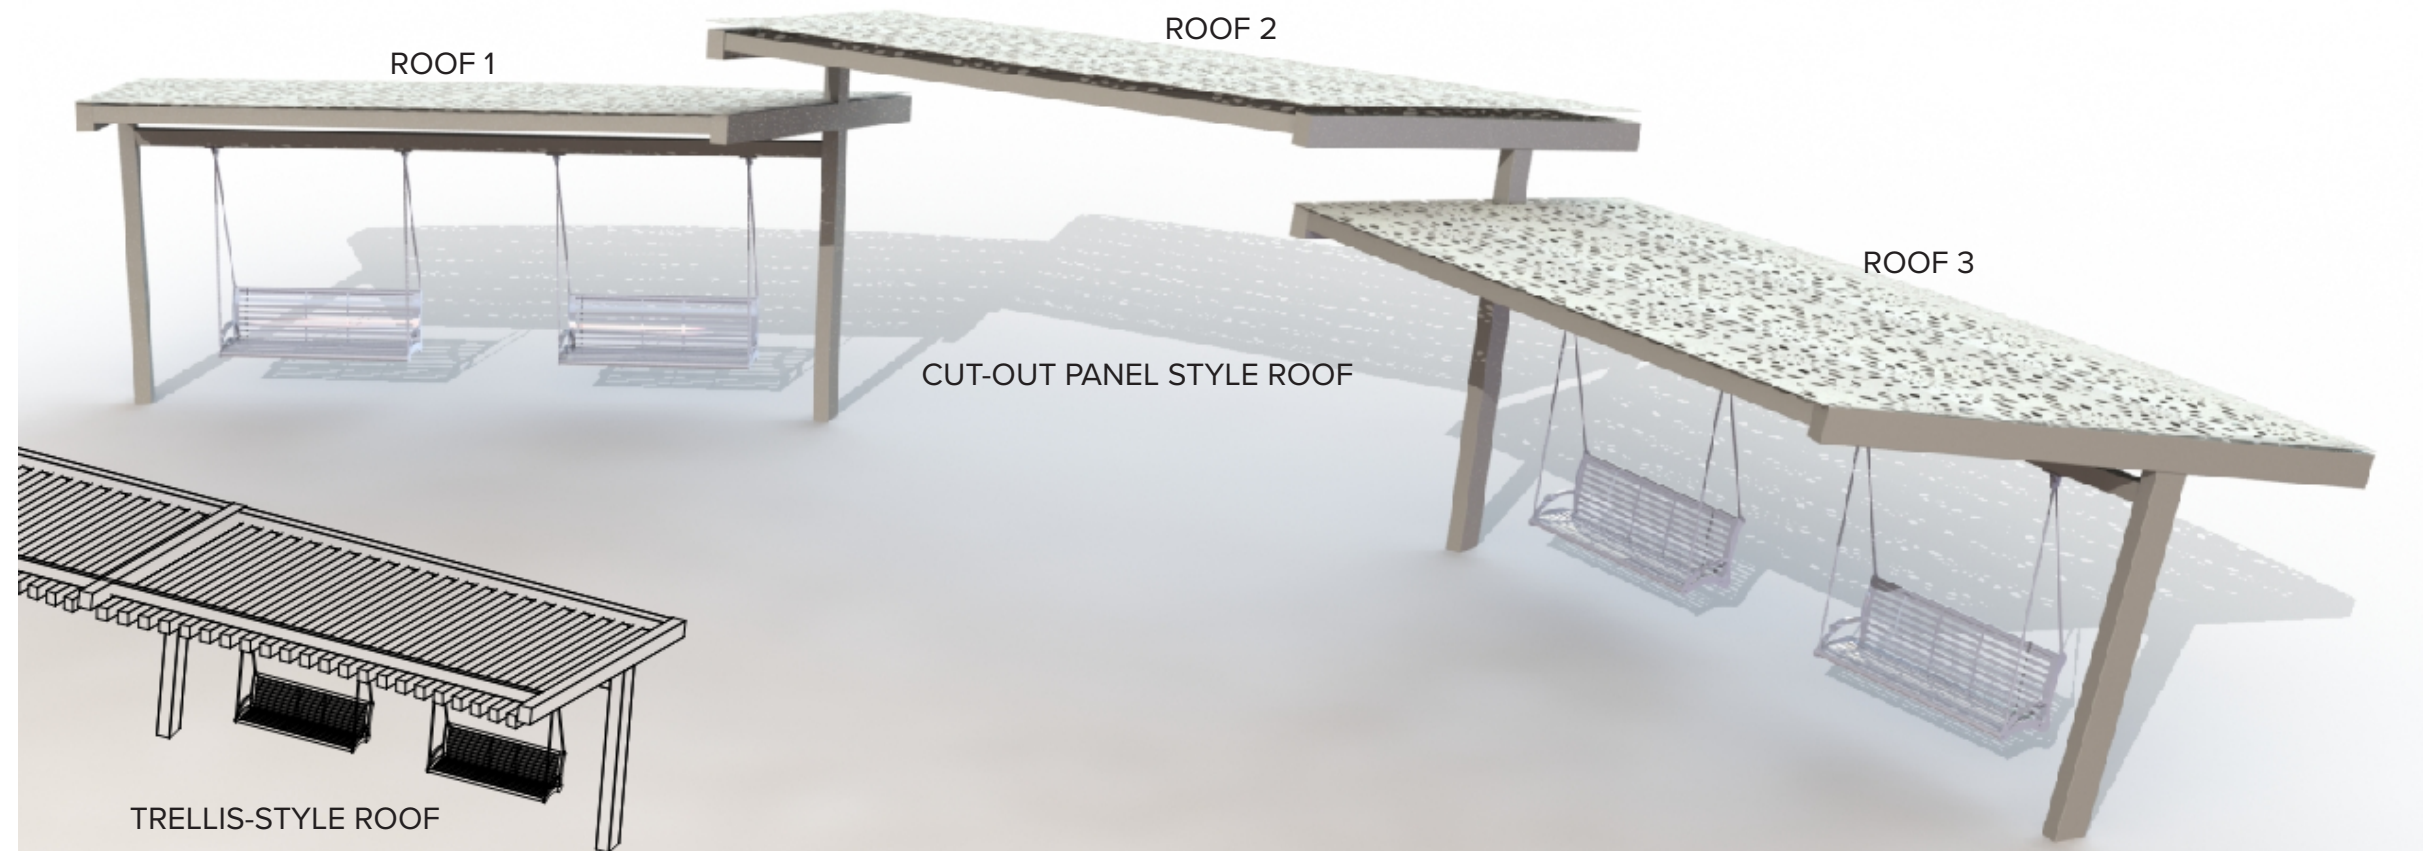

PANEL RECOMMENDATIONS (IN ORDER OF PREFERRED DESIGN)



ANTWERP




SHATTERED



TAIGA

COLOR RECOMMENDATIONS


COMBINATION 1 (PREFERRED)

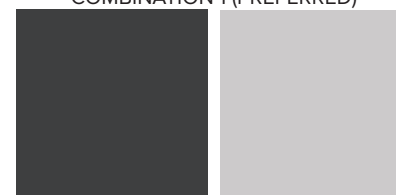

PANEL:
DEEP SMOKE

FRAME:
ARCTIC ICE

COMBINATION 2 (ALTERNATE)

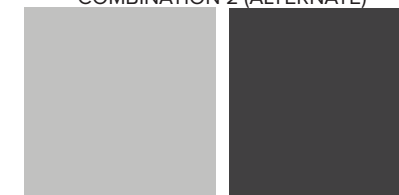

PANEL:
BUFFALO DIME

FRAME:
SLATE