



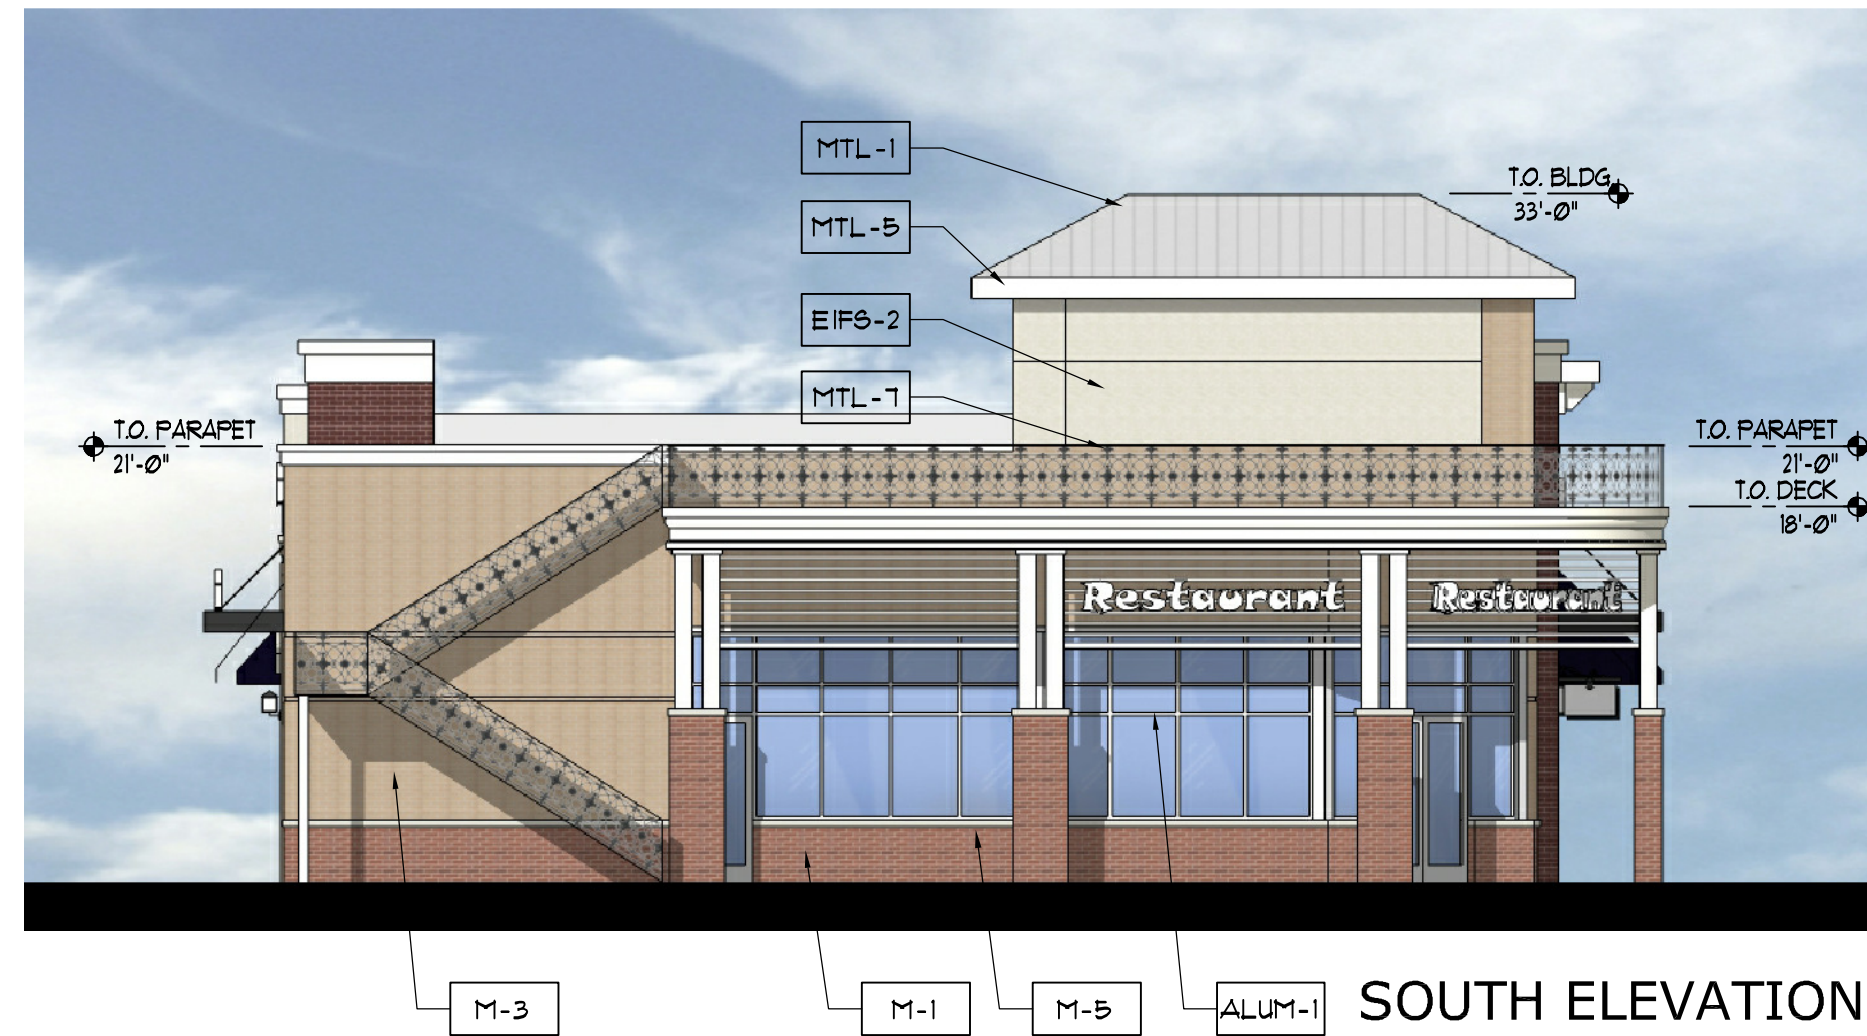


MATERIAL BREAKDOWN			
BRICK	3303	38.0%	
EIFS	2403	23.4%	
METAL	559	5.4%	
WINDOWS	2144	26.1%	
AWNINGS	651	6.4%	
TOTAL	10266	8F	

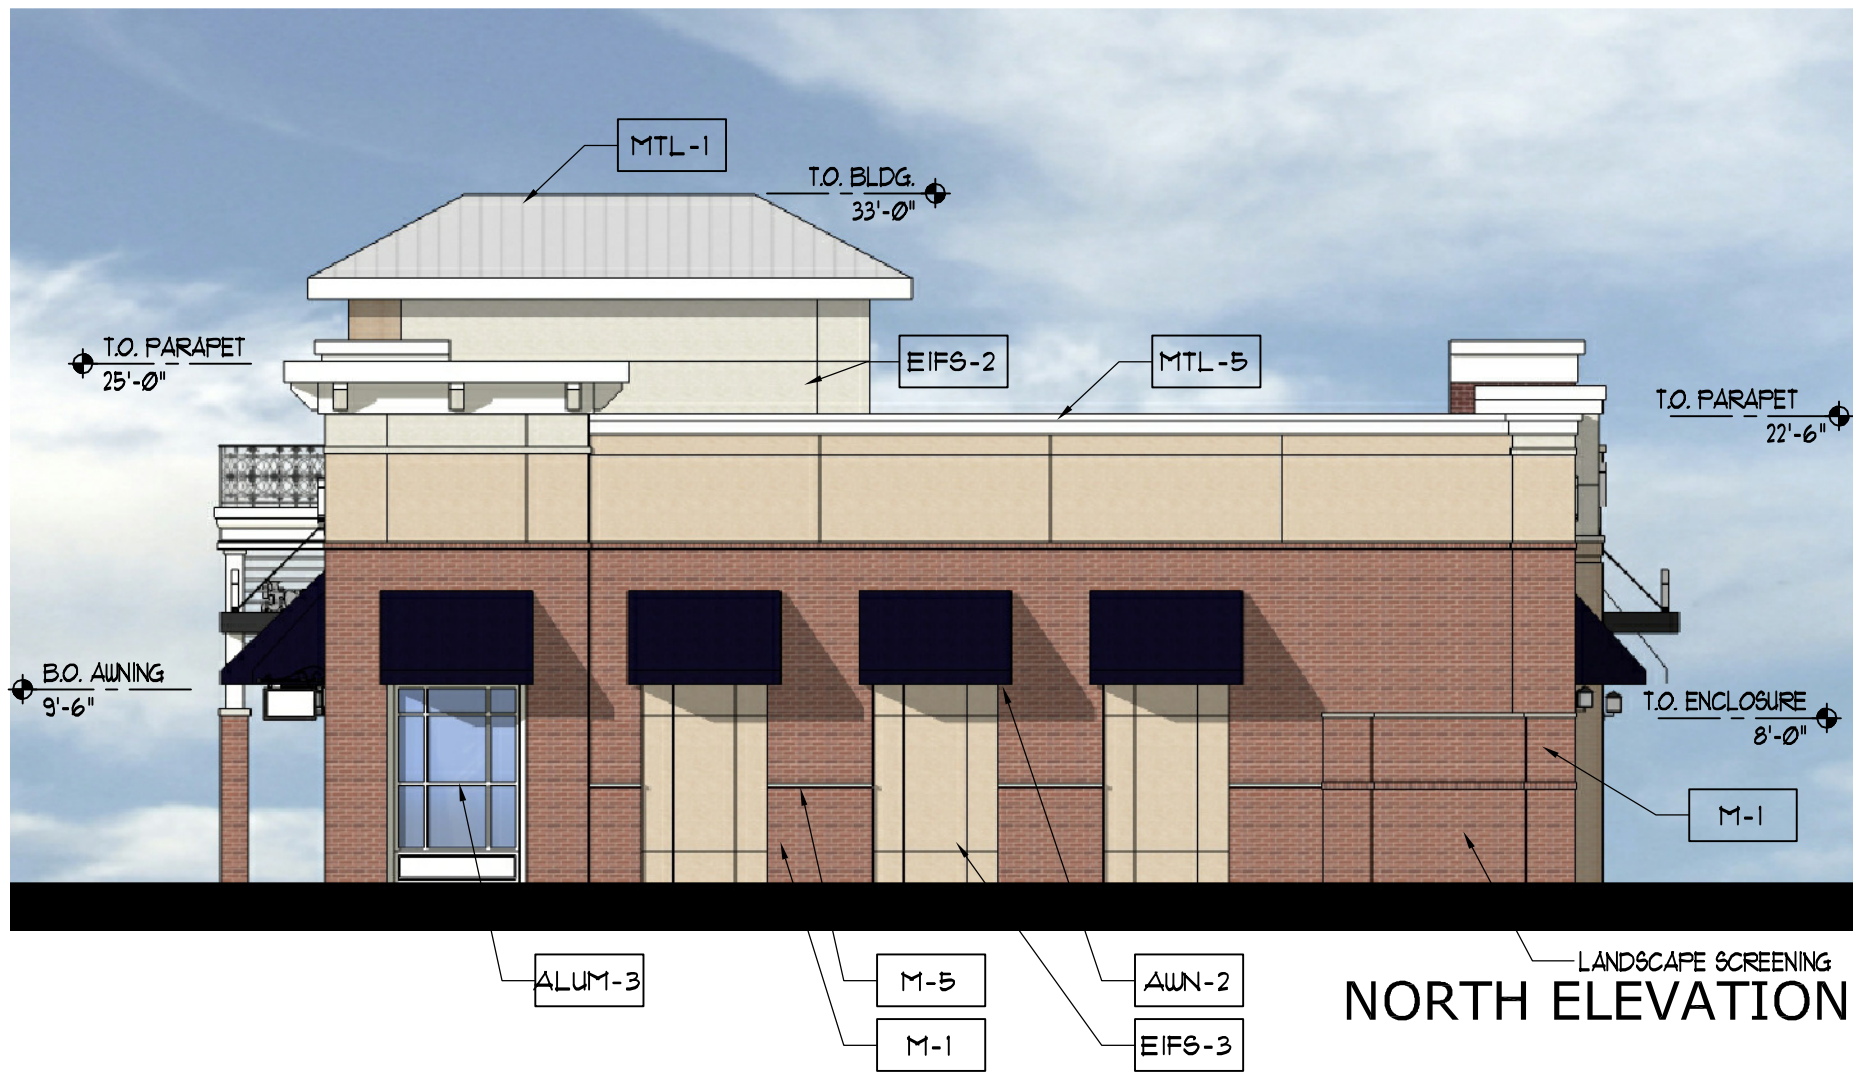

EXTERIOR FINISH SCHEDULE	
ALUM-1	ALUMINUM STOREFRONT SYSTEM - KAUNER DARK BRONZE ANODIZED
ALUM-2	ALUMINUM STOREFRONT SYSTEM - KAUNER BLACK ANODIZED
ALUM-3	ALUMINUM STOREFRONT SYSTEM - KAUNER 'COLONIAL WHITE'
AUN-1	CANVAS AWNING - SUNBRELLA 'BLACK'
AUN-2	CANVAS AWNING - SUNBRELLA 'NAVY'
AUN-3	CANVAS AWNING - SUNBRELLA 'TRUE BROWN'
AUN-4	CANVAS AWNING - SUNBRELLA 'LOGO RED'
EIFS-1	EIFS - DRYVIT #03 'NATURAL WHITE'
EIFS-2	EIFS - DRYVIT #403 'BUCKSKIN'
EIFS-3	EIFS - DRYVIT #13 'AMARILLO WHITE'
EIFS-4	EIFS - DRYVIT #618 'ANTIQUE GREY'
M-1	BRICK VENEER - BELDEN BRICK 'INDIAN RED'
M-2	BRICK VENEER - BELDEN BRICK 'RUM RAISIN'
M-3	BRICK VENEER - BELDEN BRICK 'TUMBLEWEED'
M-4	INTEGRAL-COLOR SPLIT-FACE BLOCK - GEORGIA MASONRY SUPPLY 'SHELLSTONE'
M-5	PRE-CAST CONCRETE SILL
MTL-1	STANDING SEAM METAL ROOF - BERRIDGE 'SHASTA WHITE'
MTL-2	STANDING SEAM METAL ROOF - BERRIDGE 'COLONIAL RED'
MTL-3	STANDING SEAM METAL ROOF - BERRIDGE 'MATTE BLACK'
MTL-4	STANDING SEAM METAL ROOF - BERRIDGE 'HARTFORD GREEN'
MTL-5	PREFINISHED METAL COPING - BERRIDGE 'SHASTA WHITE'
MTL-6	PREFINISHED METAL CANOPY - BLACK
MTL-7	DECORATIVE METAL RAILING - BLACK
MTL-8	DECORATIVE METAL RAILING - WHITE
PT-1	PAINT - SHERWIN-WILLIAMS 'SW-2861 'AVOCADO'

- NOTES:
1. LIGHTING SHALL BE ADDED FOR CUSTOMER SAFETY. MAINTAIN 1 FOOT-CANDLES MIN.
 2. ALL BUILDING LIGHTING SHALL BE LED FIXTURES.
 3. LIGHTING FOR SIGNAGE SHALL BE INDIRECT. NO INTERNALLY-ILLUMINATED OR NEON LETTERING WILL BE APPROVED.
 4. ALL SIGNAGE SHALL BE PERMITTED SEPARATELY.
 5. SIGNAGE LETTERING COLOR AND TYPEFACE SHALL BE PER JONQUIL GUIDELINES.
 6. ALL WINDOWS AND DOORS SHALL BE RECESSED 4" MIN.

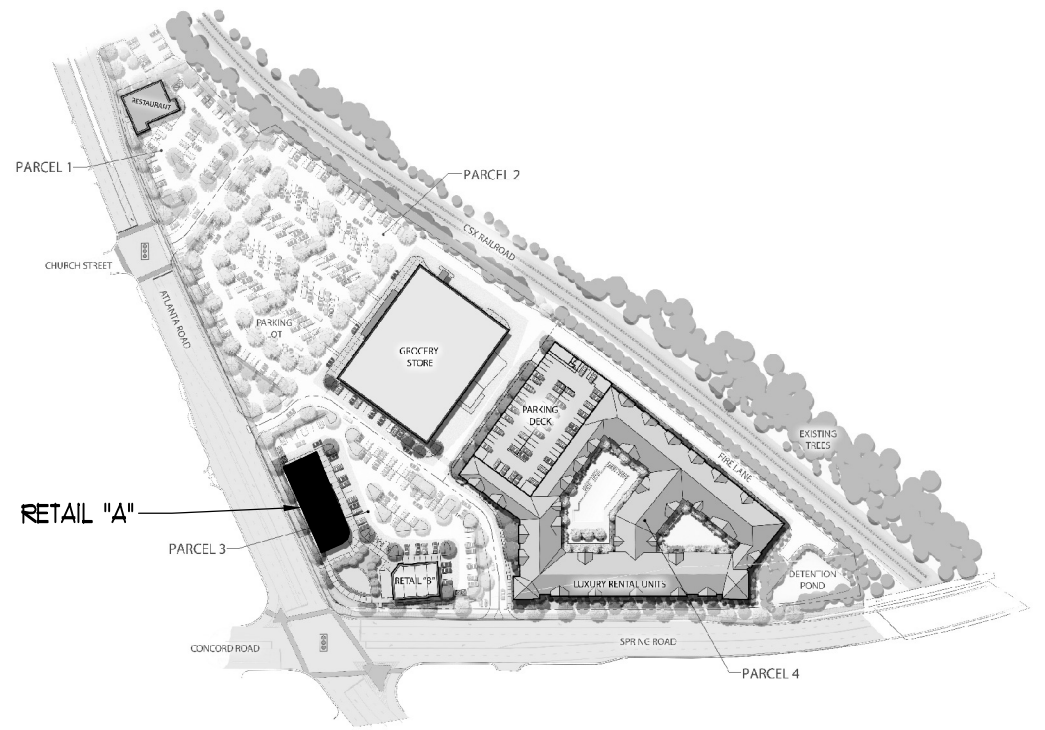

This image represents schematic design intent only and is not for permitting or construction. The final design will incorporate changes mandated by applicable codes and ordinances, city comments, and owner comments, and will be detailed in separate construction documents. Site work and landscaping shown are representative and will be finalized by the civil engineer and landscape architect.

17 AUGUST 2015